

TRAILSIDE COTTAGES

B MODEL

162 GROVE STREET
GAINESVILLE, GA 30501

PROJECT INFORMATION:
2 BEDS / 1.5 BATHS

MAIN FLOOR 460 SF
SECOND FLOOR 420 SF
TOTAL HEATED 880 SF

DRAWING SCHEDULE		
COVER		1
FLOOR PLAN		2
ELEVATIONS		3

PLAN SET DATE: 5.12.25



TRAILSIDE B

PHONE:
FAX:
MOBILE:

DRAWN BY:

SCALE: 1/4" = 1'-0"

DATE: Monday, May 12, 2025

SECTION LETTER

A


PAGE NUMBERS

11

RRG
Raven Residential Group, LLC


PHONE:
FAX:
MOBILE:

PAGE: 1/3 COVER

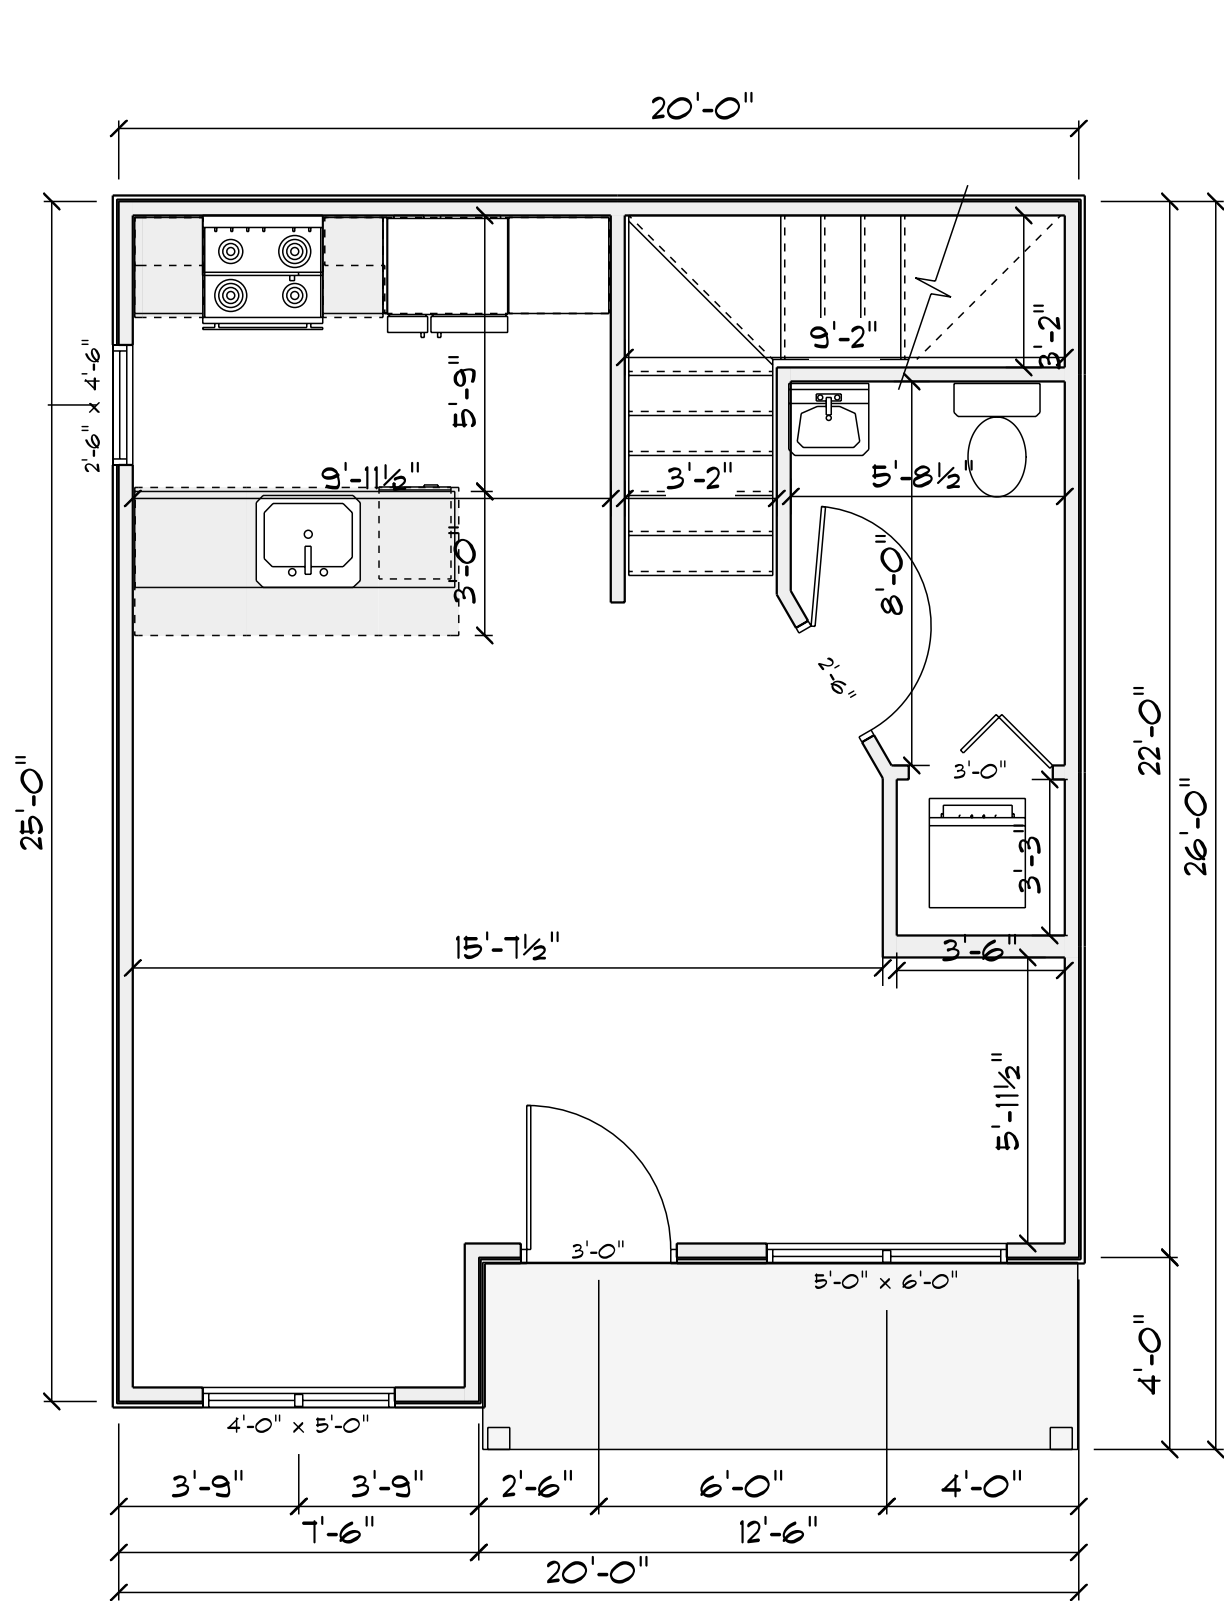

MAIN FLOOR

SCALE: 1/4" = 1'-0"

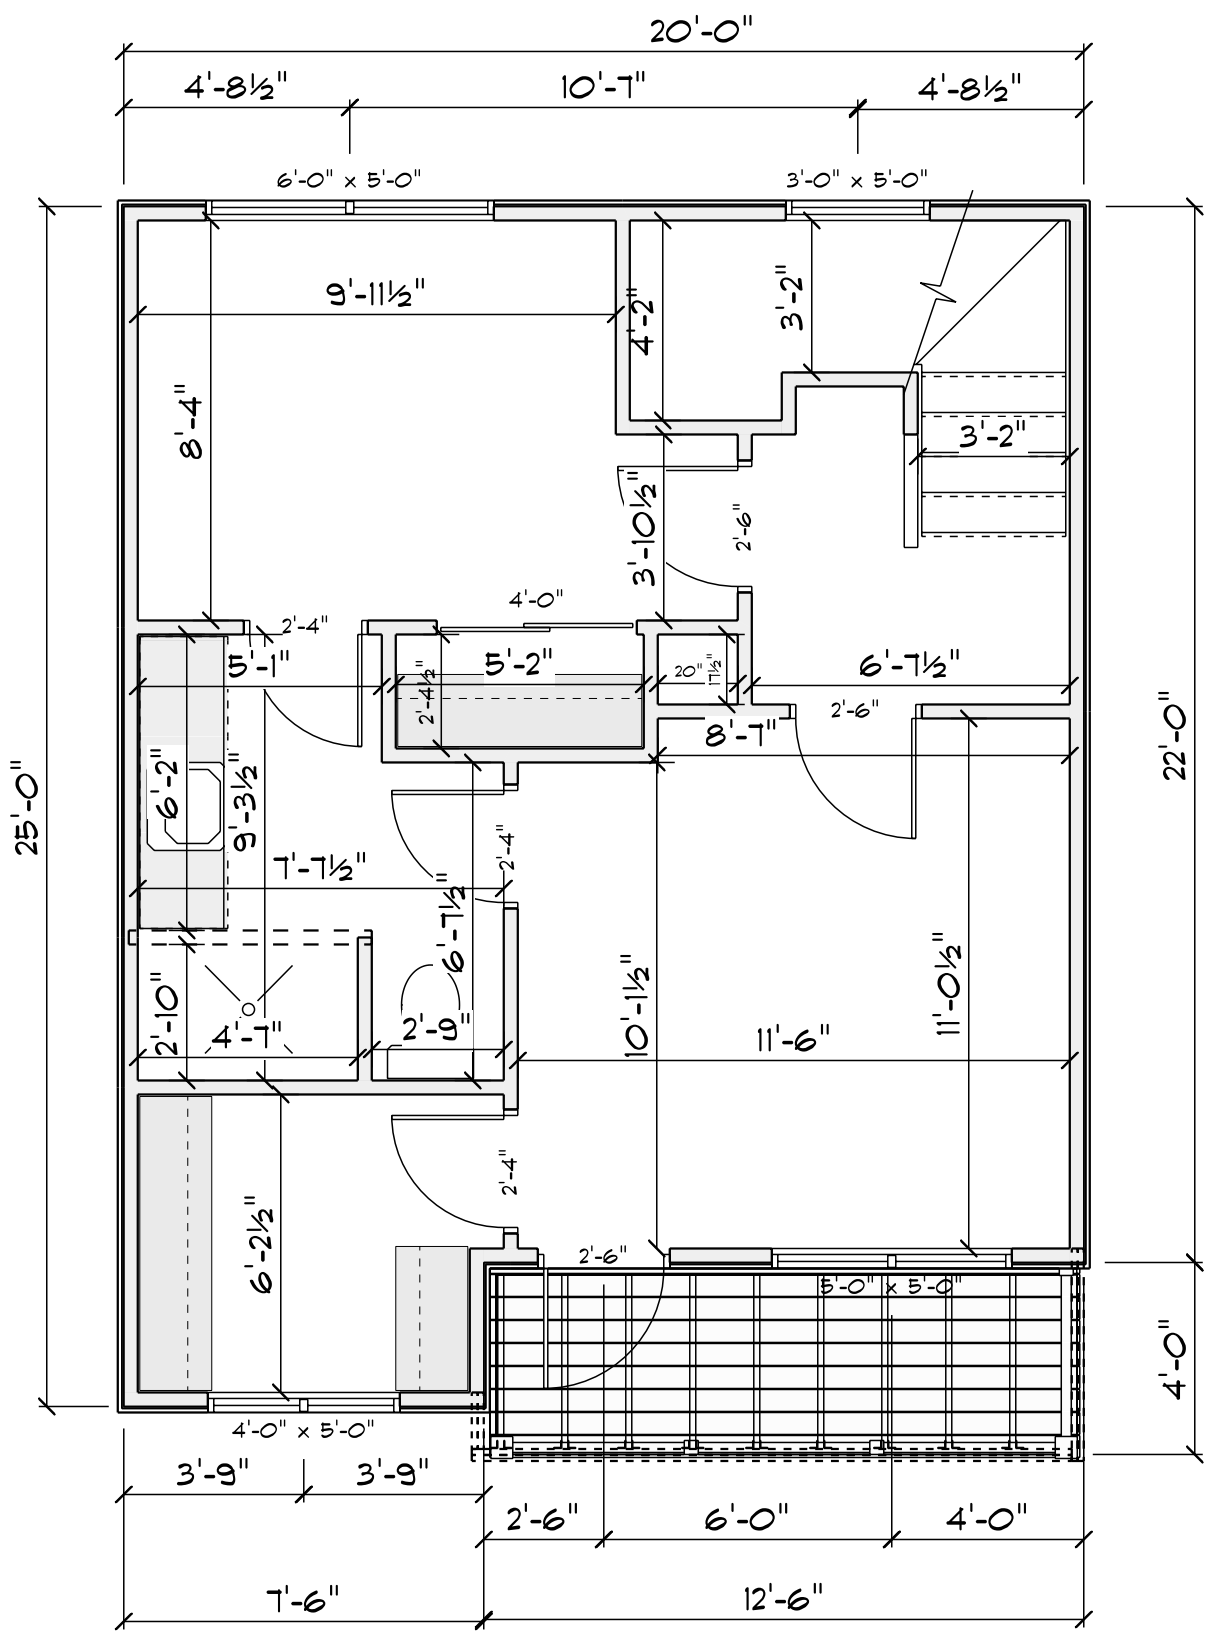

SECOND FLOOR


SCALE: 1/4" = 1'-0"



RRG
Raven Residential Group, LLC

TRAILSIDE B

PHONE:
FAX:
MOBILE:

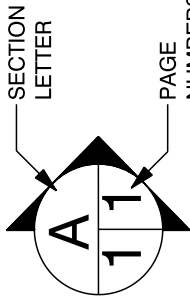

PHONE:
FAX:
MOBILE:

DRAWN BY:

SCALE: 1/4" = 1'-0"

DATE: Monday, May 12, 2025

PAGE:


2/3

FLOOR PLAN




FRONT ELEVATION

SCALE: 3/16" = 1'-0"

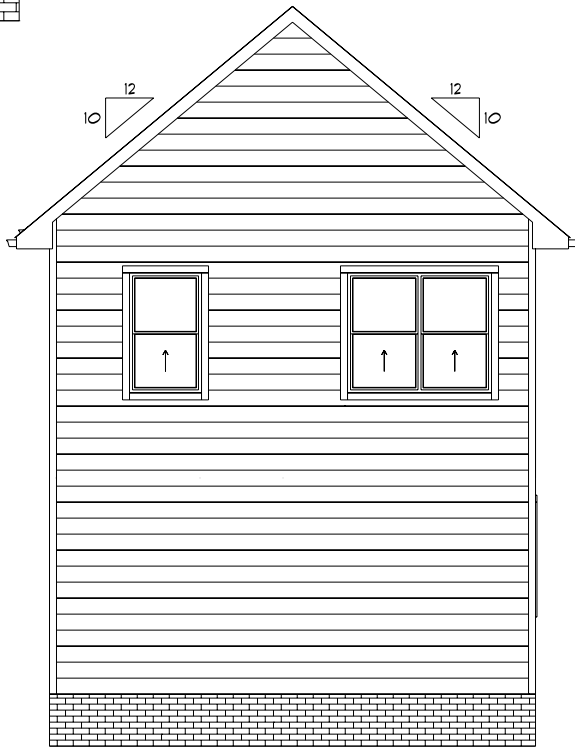


REAR ELEVATION

SCALE: 1/8" = 1'-0"

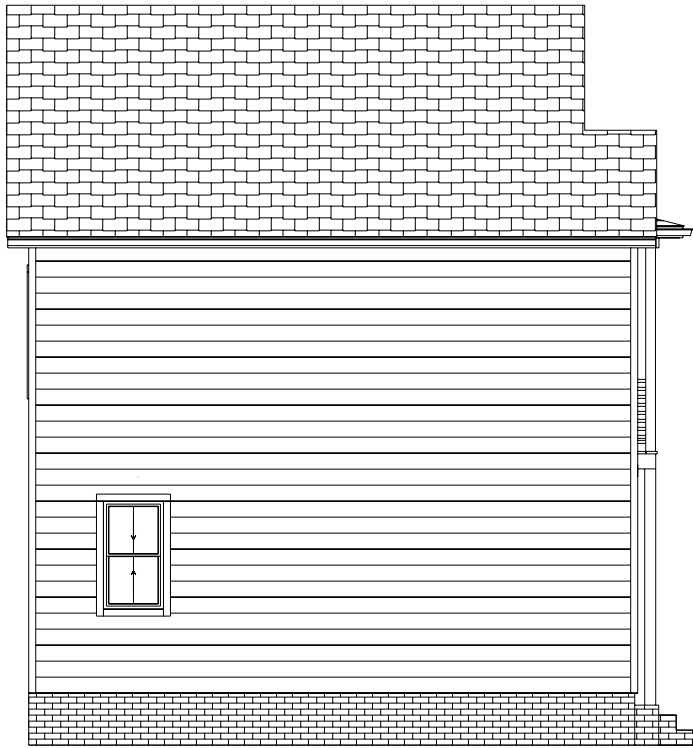

LEFT ELEVATION

SCALE: 1/8" = 1'-0"

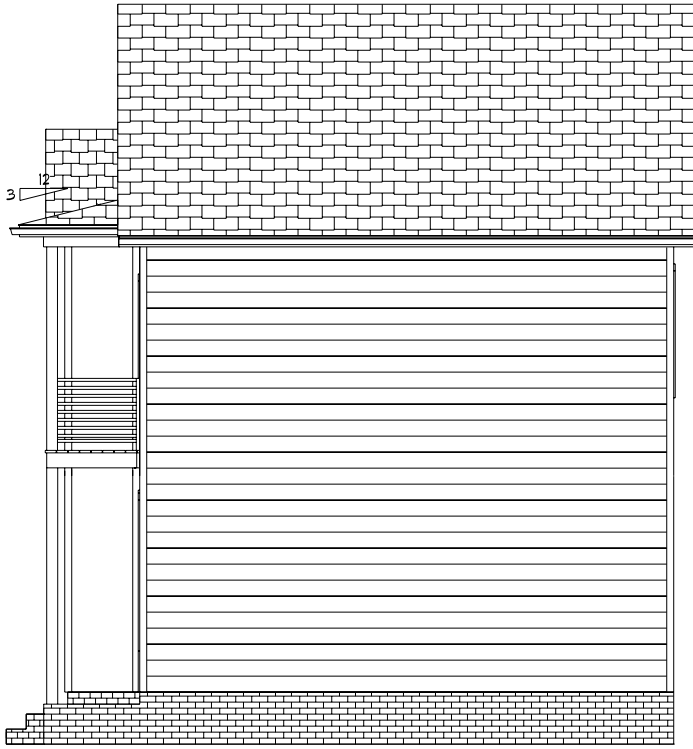

RIGHT ELEVATION

SCALE: 1/8" = 1'-0"


TRAILSIDE B

PHONE:
FAX:
MOBILE:

DRAWN BY:

SCALE: As Noted

DATE: Monday, May 12, 2025

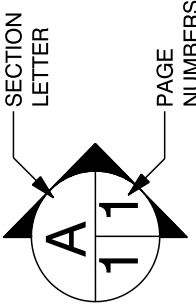

PHONE:
FAX:
MOBILE: