


FLOOR PLAN KEYNOTES

- (N) WALL CONSTRUCTION
- (E) WALL
- ① (N) CABINETRY
- ② TV
- ③ (N) VENTLESS BIO ETHANOL FIREPLACE
- ④ (N) FIXED GLASS WITH OBSCURE PANEL
- ⑤ (N) WALL & OVERHEAD RAINSHOWER & HAND HELD
- ⑥ (N) GLASS/METAL SLIDING DOOR SYSTEM
- ⑦ (N) GLASS DOOR WITH TWO GLASS SIDELIGHTS
- ⑧ (N) FIXED WINDOW
- ⑨ (N) OPERABLE WINDOW TO MATCH (E) WINDOW
- ⑩ 2 X 6 FLOOR TO CEILING HARDWOOD FINIS
- ⑪ FLOOR TO CEILING STARPHIRE GLASS
- ⑫ SMALL INTERIOR WINDOW
- ⑬ (N) CABINETRY TO 36" A.F.F.

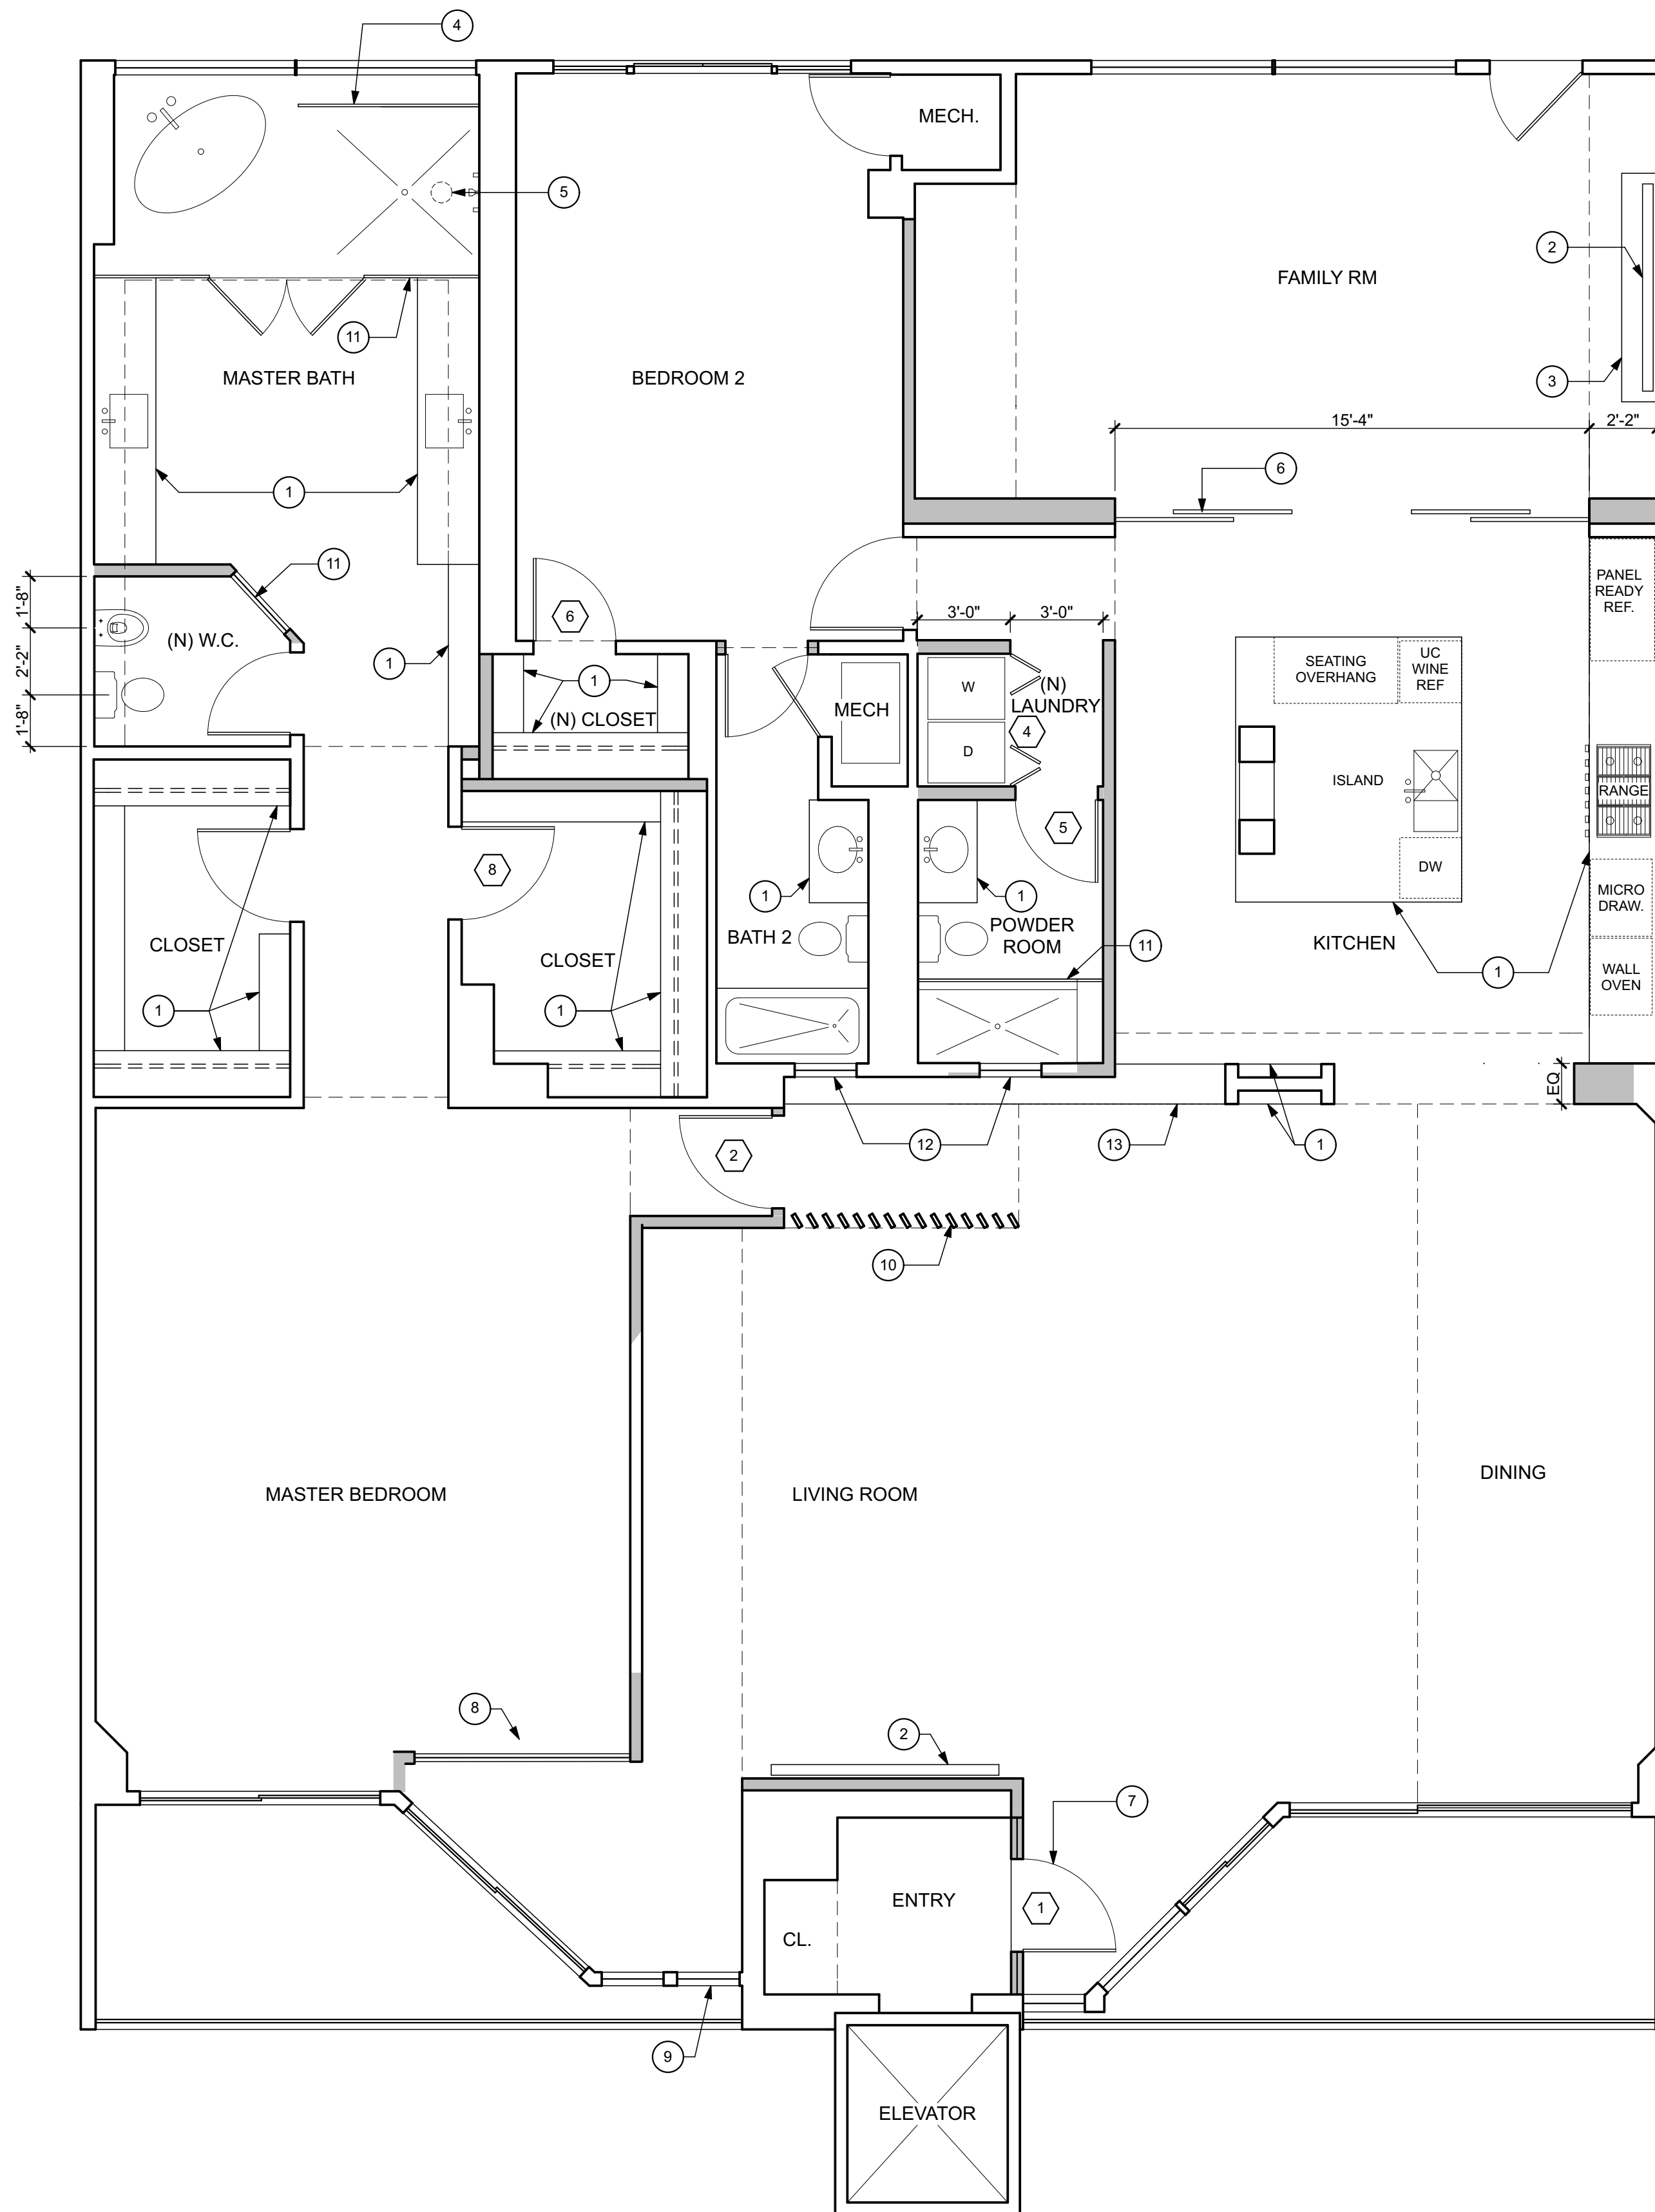

FLOOR PLAN

SCALE: 1/4" = 1'-0"
 *** KITCHEN ISLAND NOT TO SCALE AS ADJUSTMENTS WERE MADE.***

101 OCEAN AVE

A3.2

Plotted On: 4/12/17

FLOOR PLAN