

PROJECT:

Grant Residence
 14 Friar Tuck Circle
 Summit, New Jersey 07901

TITLE:

Basement Floor Plan


DWG. No.:

A-01

DATE:

6/10/2020

JOHN JAMES ARCHITECT, AIA
 11 INWOOD PLACE MAPLEWOOD, NJ 07040
 TEL: 973-378-3118 FAX: 973-378-3007

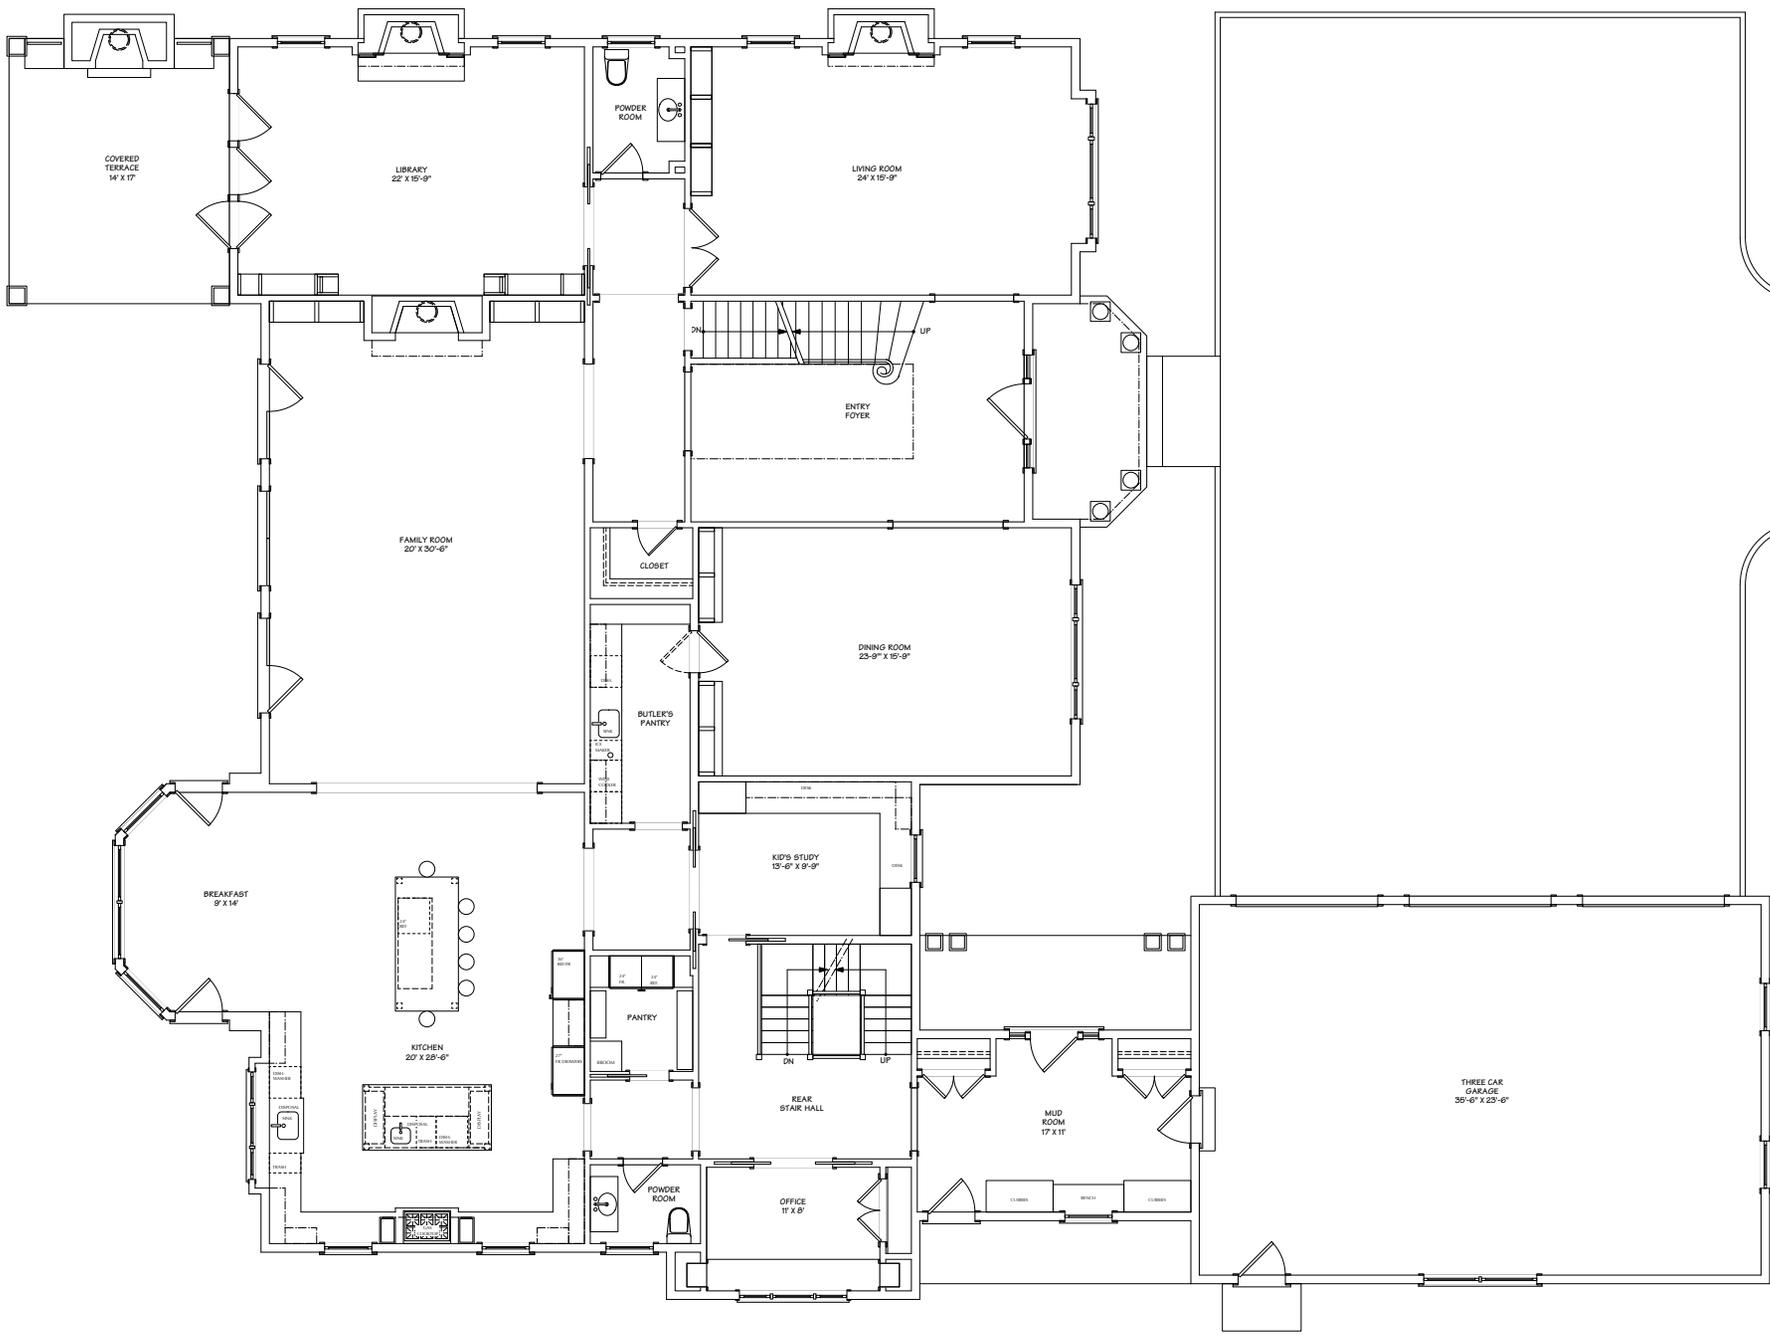

PROJECT:

Grant Residence

14 Friar Tuck Circle
Summit, New Jersey 07901

TITLE:

First Floor Plan


DWG. No.:

A-02

DATE:

6/10/2020

JOHN JAMES ARCHITECT, AIA
11 INWOOD PLACE MAPLEWOOD, NJ 07040
TEL: 973-378-3118 FAX: 973-378-3007

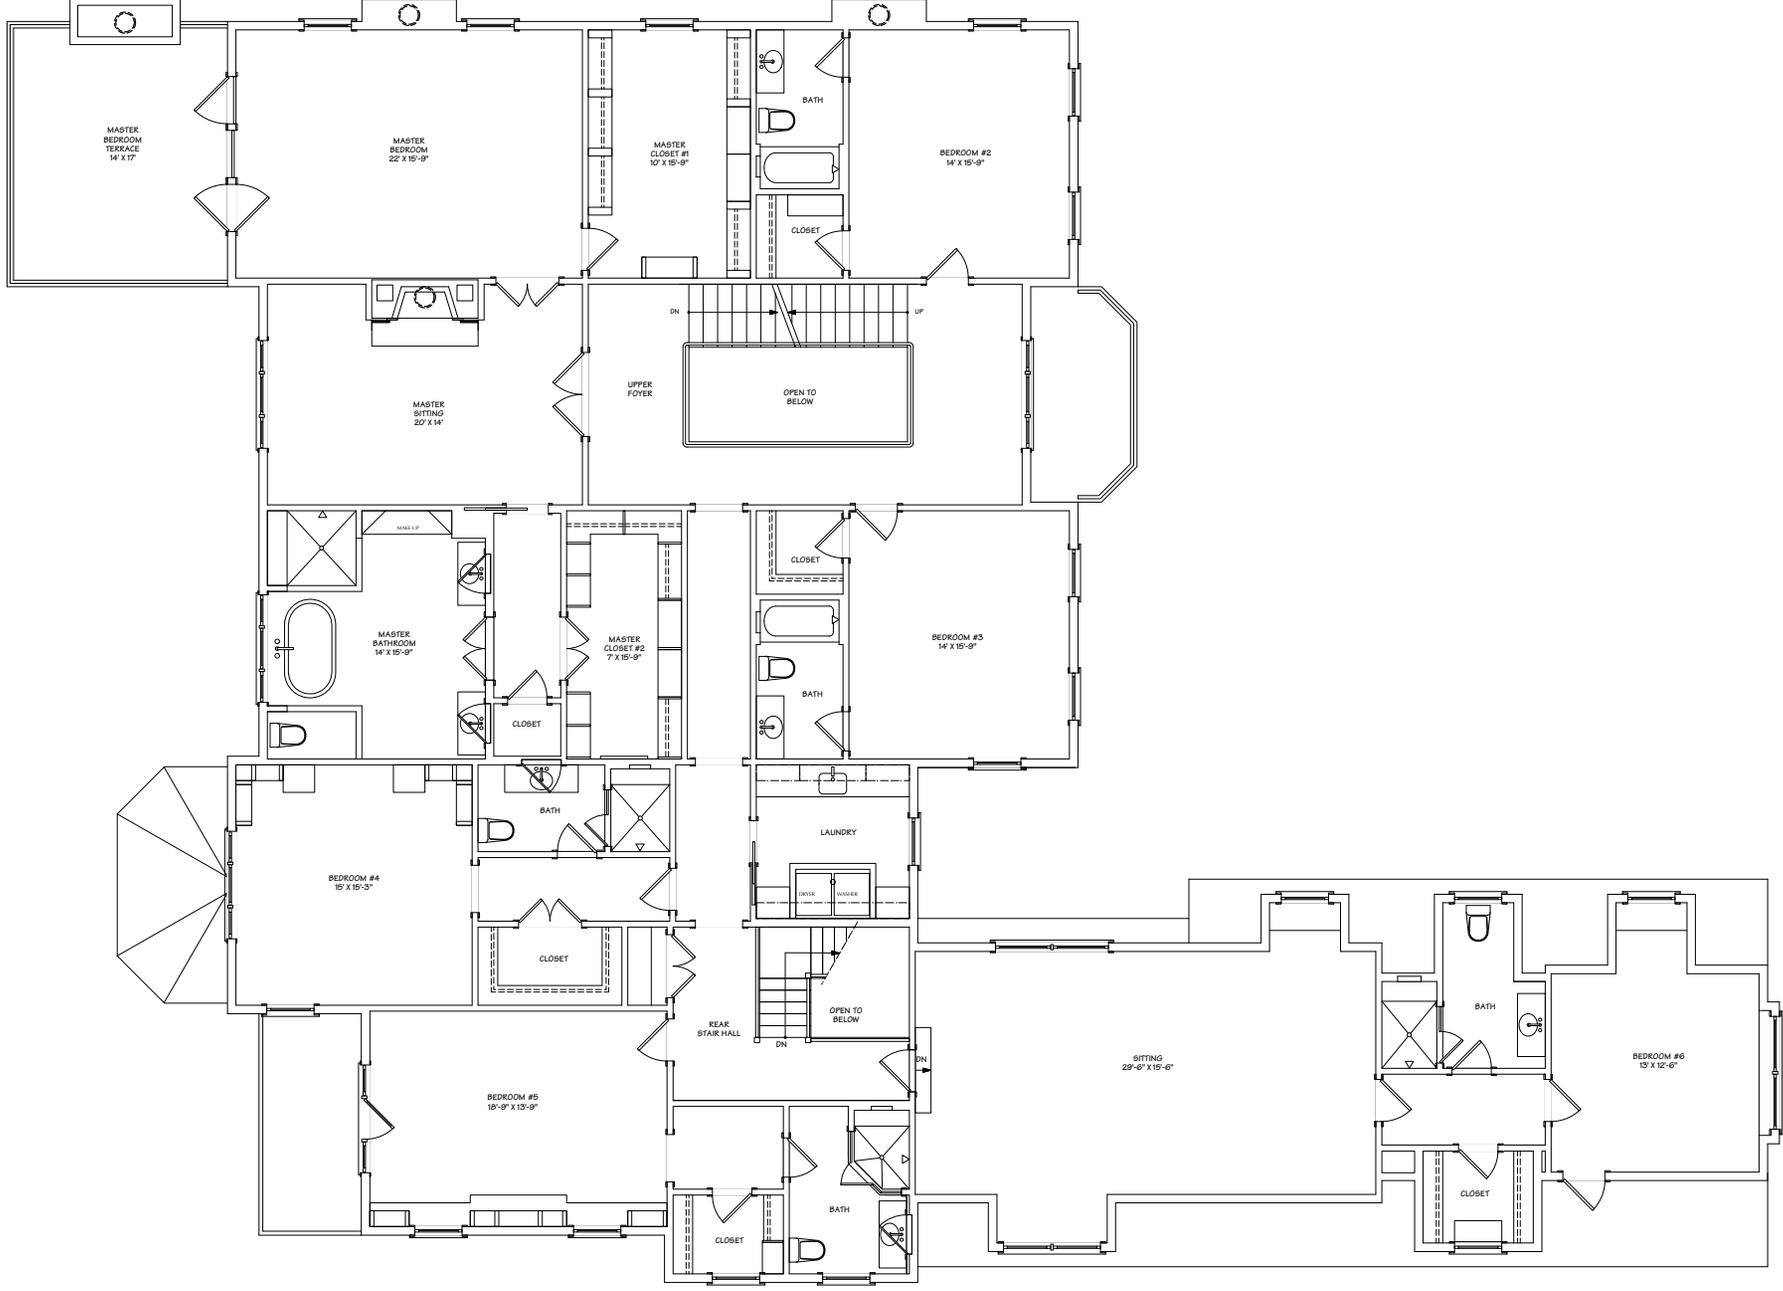


DWG. No.: **A-03**
 DATE: 6/10/2020

JOHN JAMES ARCHITECT, AIA
 11 INWOOD PLACE MAPLEWOOD, NJ 07040
 TEL: 973-378-3118 FAX: 973-378-3007

PROJECT: **Grant Residence**
 14 Friar Tuck Circle
 Summit, New Jersey 07901

TITLE: **Second Floor Plan**

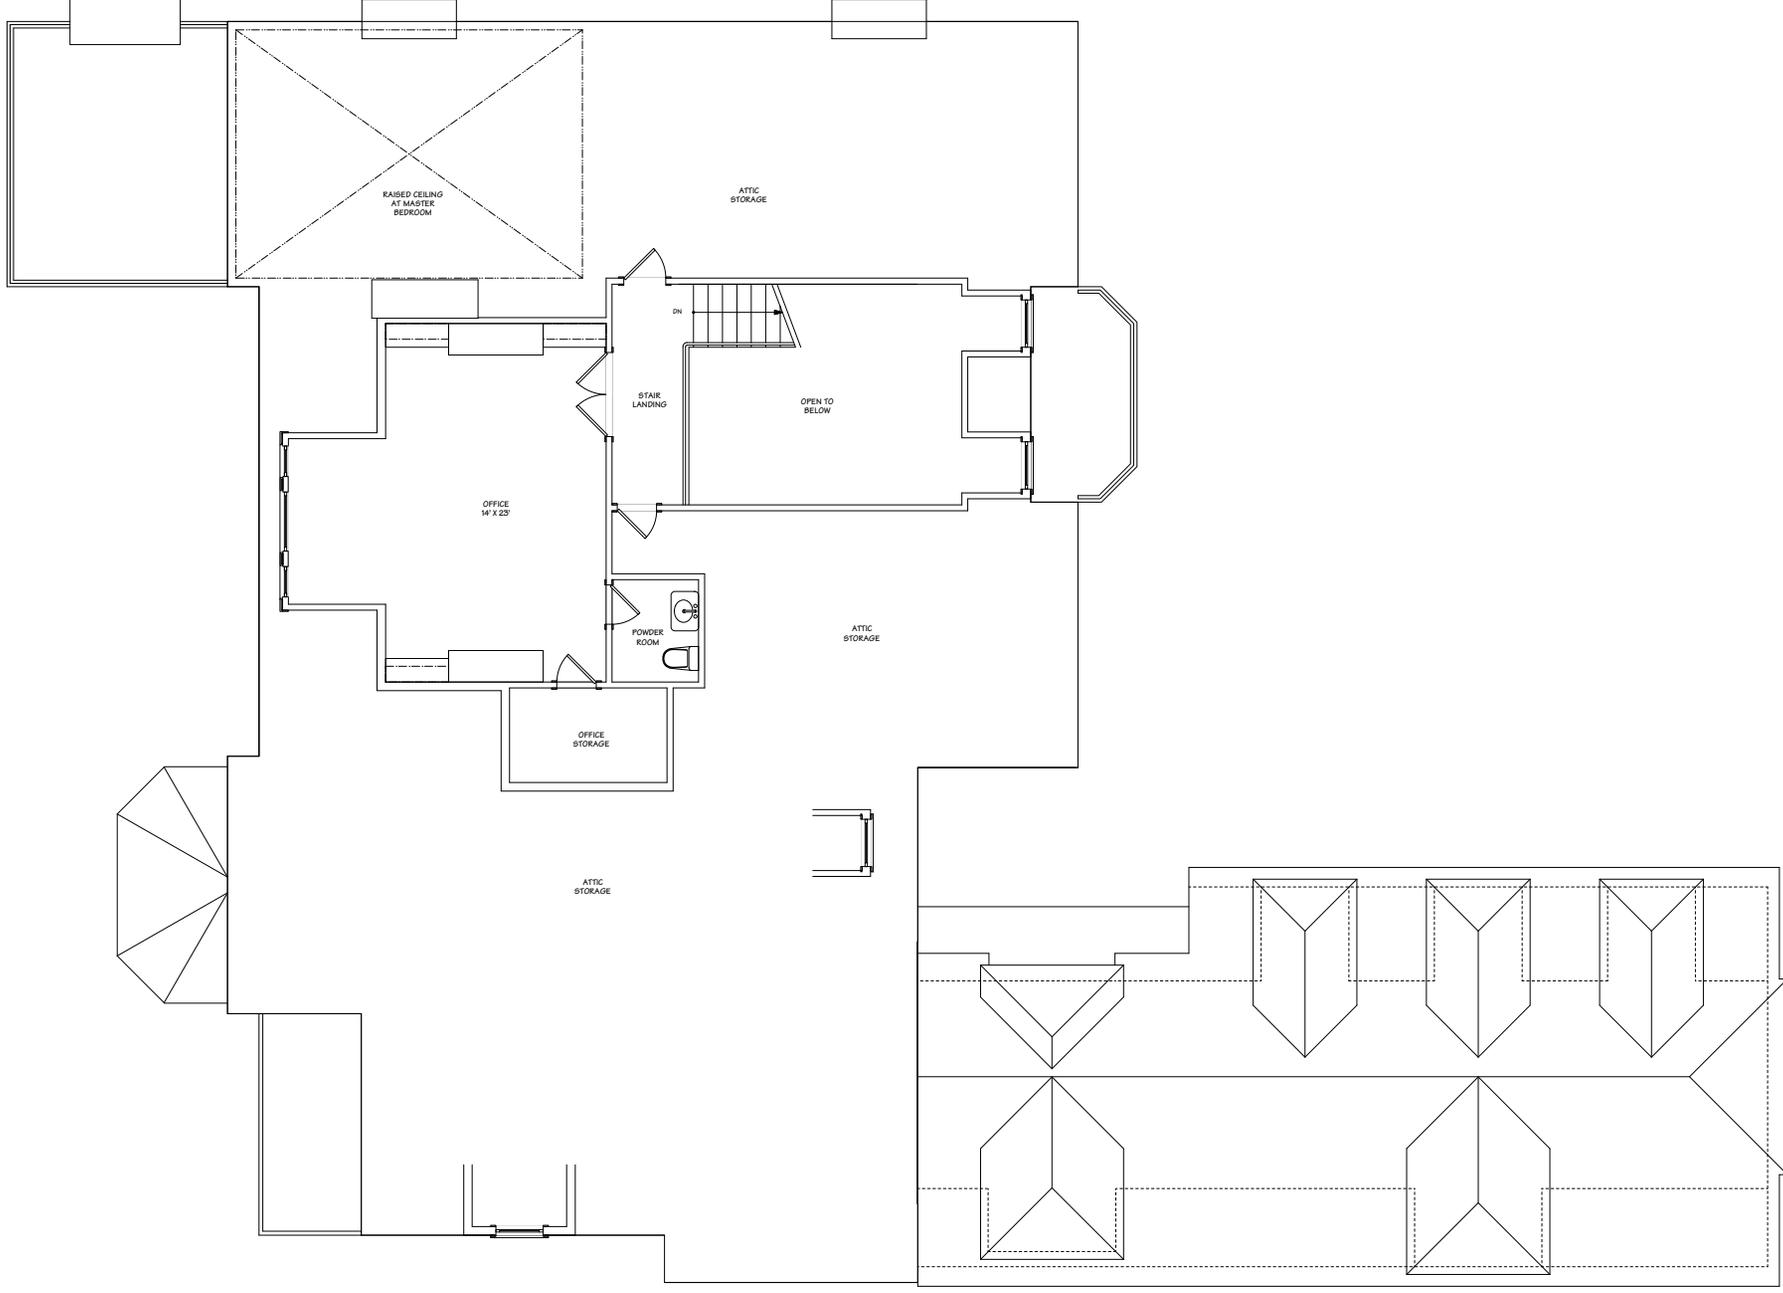

PROJECT:

Grant Residence
 14 Friar Tuck Circle
 Summit, New Jersey 07901

TITLE:

Attic Floor Plan

DWG. No.:

A-04

DATE:

6/10/2020

JOHN JAMES ARCHITECT, AIA
 11 INWOOD PLACE MAPLEWOOD, NJ 07040
 TEL: 973-378-3118 FAX: 973-378-3007