

 


THIRD FLOOR PLAN
UNIT N-3/9

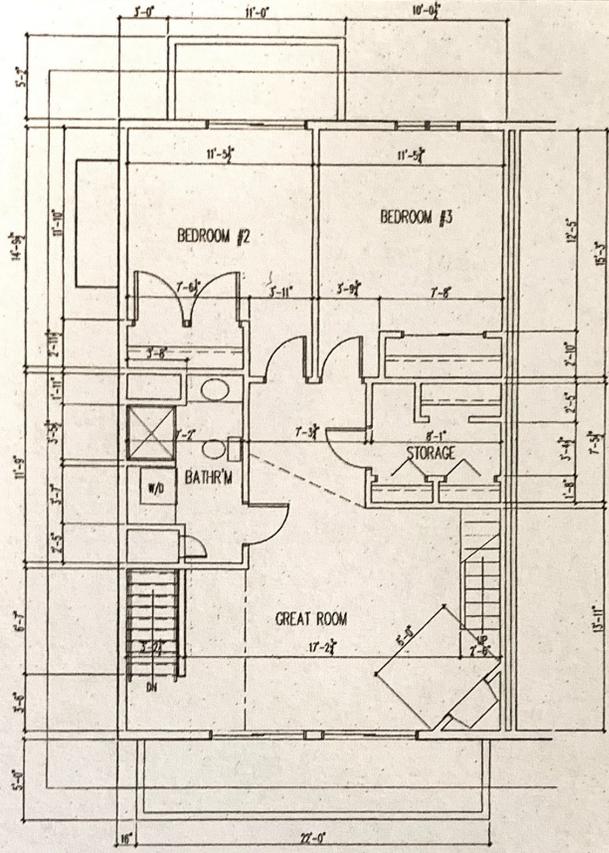

SECOND FLOOR PLAN
UNIT N-3/9

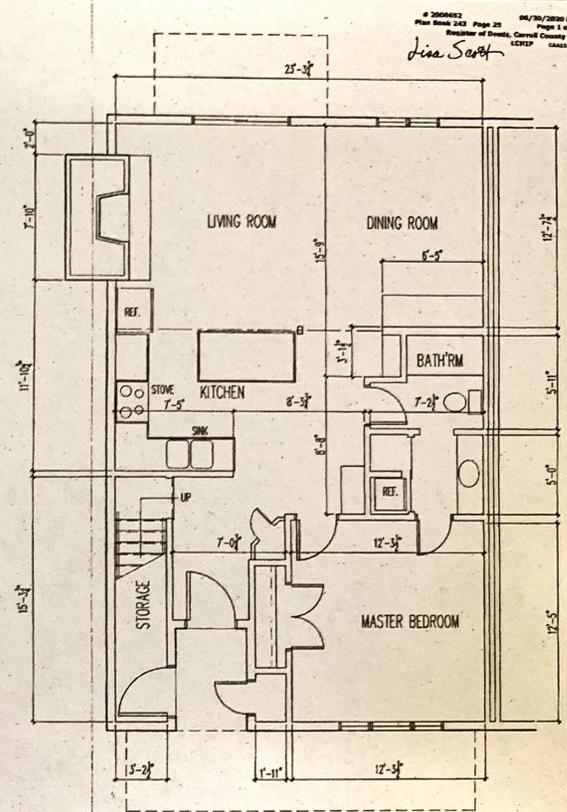

FIRST FLOOR PLAN
UNIT N-3/9

I hereby certify that these plans accurately represent the unit hereon.



Michael E. Couture, Architect

SHEET NUMBER A-101	Survey Type: Condominium Floor Plans	ARCHITECT: Michael E. Couture, Architect 53 Technology Lane #109 Conway, NH 03818 (603) 356-9606 michael.e.couture@gmail.com
	Floor Plans: Linderhof Condominium Building "N" at Linderhof Resorts Inc., "Unit N-3/9"	
Owner: Paula L. Graham and Mark Michael Graham	SCALE: 1/4"=1'-0"	URBAN BY: MEC
Tax Map Number: 2LNDCLot N3	Date: 06.29.20	
Town: Bartlett, NH		
Date: 06.29.20		