



RICHARD JONES ARCHITECTURE
185 NE 4TH AVENUE SUITE 104
DELRAY BEACH, FLORIDA 33483
TEL: 561.274.9894
WWW.RJAARCHITECTURE.COM

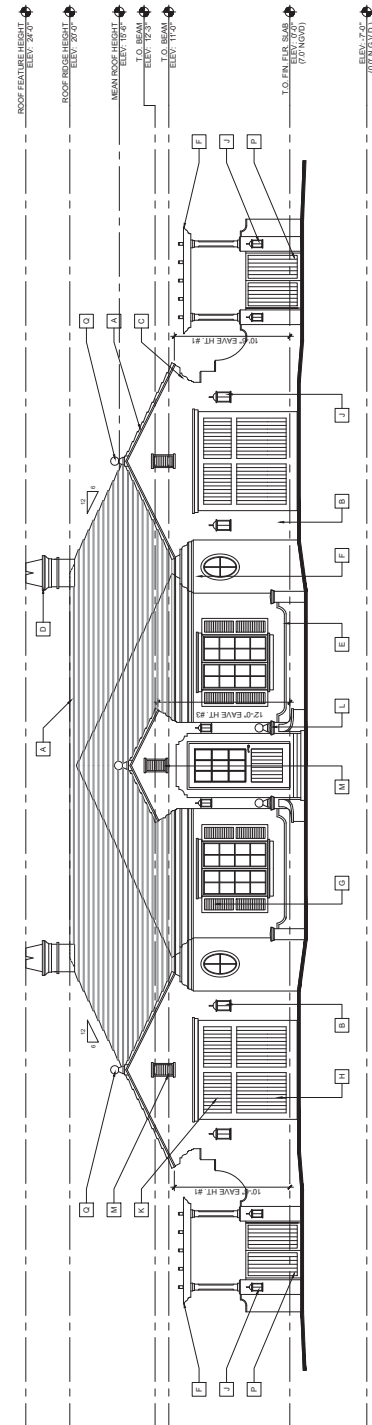

West Elevation

Scale: 3/16"=1'-0"

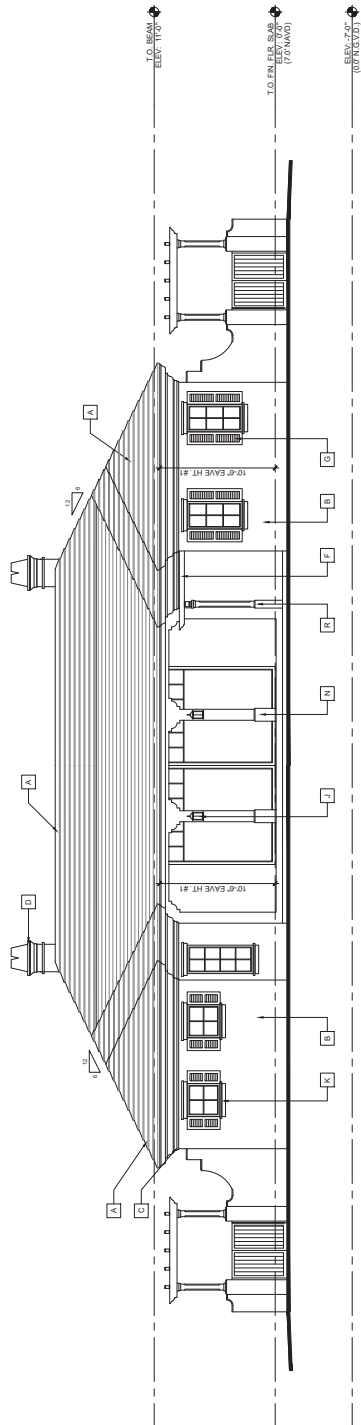

East Elevation

Scale: 3/16"=1'-0"

BUILDING COLORS

BUILDING COLOR - SHERWIN WILLIAMS 7000 PURE WHITE
SHUTTER/ALUMINUM COLOR/COVER - BENJAMIN MOORE PC115 GERMAN GREEN
FRONT DOOR - STAINED WOOD
CROWN MOLDING/FASCIA/SOFT FIBER/SHINGLES/FRM - SHERWIN WILLIAMS 7000 PURE WHITE

ELEVATION NOTES

- A 1/2" INTEGRAL 1/2" MEDIUM GRAY CEMENT TILE WITH GRIT EDGES AND RIDGES
- B 2" SMOOTH STUCCO FINISH
- C CROWN MOLDING WITH SMOOTH STUCCO FINISH (REFER TO DETAIL 3 SHEET A7.3)
- D 5" STEPPED CHIMNEY (REFER TO DETAIL 3 SHEET A7.3)
- E 2" SMOOTH STUCCO BANDING AT TOP OF TERRACE WALL
- F WOODWORK (REFER TO DETAILS SHEET A7.3)
- G DECORATIVE ALUMINUM LOUVERED SHUTTER
- H FLUSH PANEL ALUM. DOOR W/ AZEK TRIM (STAINED) REFER TO DETAIL 3 SHEET A7.2
- I LIGHT FIXTURE
- K 2" OVER 1/2" SMOOTH STUCCO BAND AT WINDOW AND DOORHEAD AND SILL
- L 12" x 12" MASONRY PIER WITH PRECAST CAP
- M 2" x 1/4" x 12" W/ ALUM. LOUVER W/ 2" STUCCO BAND @ TOP & BOTTOM (4" RECESS INTO BLOCK) DTL. 7/A.2.3
- N 12" x 12" MASONRY COLUMN WITH CHAMFERED 1" PROUD BASE WITH SMOOTH STUCCO FINISH
- O ALUMINUM GATES REFER DETAIL 1 SHEET A7.3
- P 9" DIAMETER DECORATIVE FINIAL
- R 4" x 4" W/ 1/2" x 1/2" WRAPPED W/ AZEK TRIM W/ 1" CHAMFERED CORNERS & 1" PROUD BASE (DIL 3 SHEET A7.3)

RICHARD JONES ARCHITECTURE

185 NE 4TH AVENUE, SUITE 1104
 DELRAY BEACH, FLORIDA 33483
 561.274.7894
 561.274.7894
 WWW.RJAARCHITECTURE.COM

SEASIDE BUILDERS
 2943 POLO DRIVE
 GULF STREAM, FLORIDA

FLORIDA LICENSE # 20005


COMMISSION # 1020001066
 DESIGNER: RJ
 DRAWN BY: GJM
 PLAN REVIEW: RJ
 SUBMITTALS: 04.13.20
 REVIEW SET

FLORIDA LICENSE # 20005

COMMISSION # 1020001066
 DESIGNER: RJ
 DRAWN BY: GJM
 PLAN REVIEW: RJ
 SUBMITTALS: 04.13.20
 REVIEW SET


SOUTH AND NORTH ELEVATIONS

A-3.2

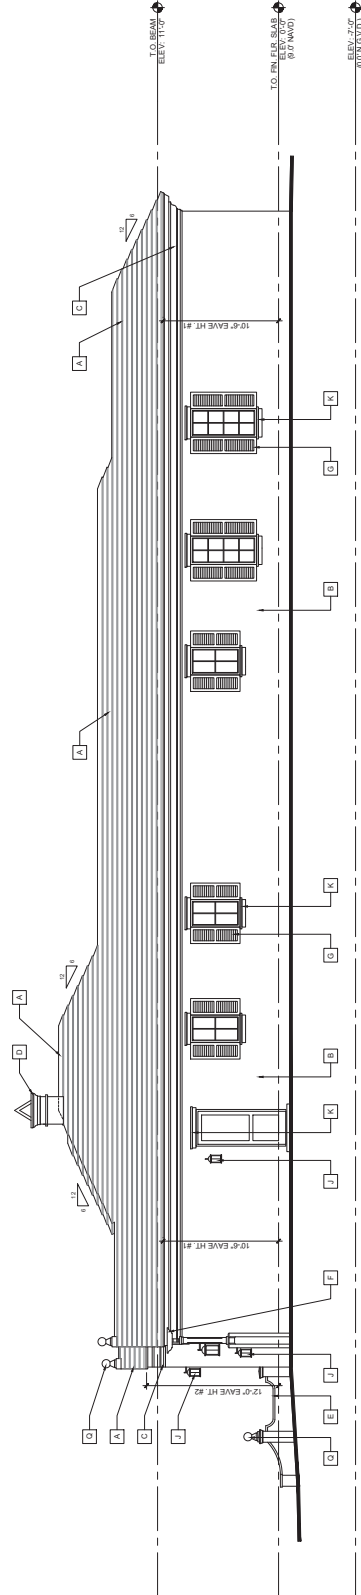

South Elevation

Scale: 3/16"=1'-0"

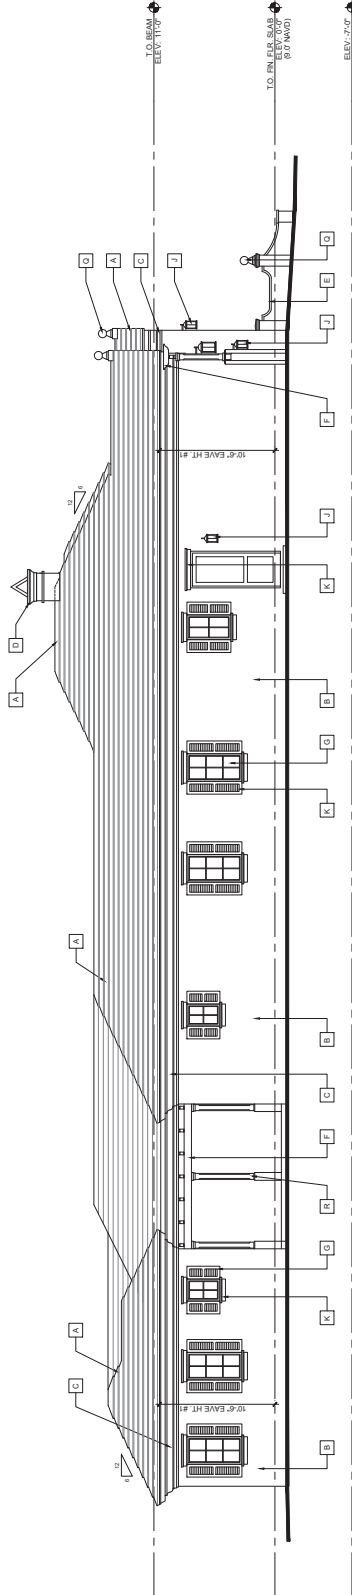

North Elevation

Scale: 3/16"=1'-0"

BUILDING COLORS		ELEVATION NOTES	
A	SHERWIN WILLIAMS 7002 PURE WHITE	A	INTEGRATE MEDIUM GRAY CEMENT TILE IN INTERIOR CORNERS AND RIDGES
B	SHUTTERALING GATE COLOR COVER - BENJAMIN MOORE IC115 GEORGIAN GREEN	B	2" OVER 4" SMOOTH STUCCO BAND AT WINDOW AND DOOR HEAD AND SILL
C	FRONT DOOR - STAINED WOOD	C	2" OVER 4" SMOOTH STUCCO BAND AT WINDOW AND DOOR HEAD AND SILL
D	CROWN MOULDING FASCIA/OFFSET BRANDING GARAGE/FRM - SHERWIN WILLIAMS 7002 PURE WHITE	D	2" OVER 4" SMOOTH STUCCO BAND AT WINDOW AND DOOR HEAD AND SILL
E		E	2" OVER 4" SMOOTH STUCCO BAND AT WINDOW AND DOOR HEAD AND SILL
F		F	2" OVER 4" SMOOTH STUCCO BAND AT WINDOW AND DOOR HEAD AND SILL
G		G	2" OVER 4" SMOOTH STUCCO BAND AT WINDOW AND DOOR HEAD AND SILL
H		H	2" OVER 4" SMOOTH STUCCO BAND AT WINDOW AND DOOR HEAD AND SILL
I		I	2" OVER 4" SMOOTH STUCCO BAND AT WINDOW AND DOOR HEAD AND SILL
J		J	2" OVER 4" SMOOTH STUCCO BAND AT WINDOW AND DOOR HEAD AND SILL
K		K	2" OVER 4" SMOOTH STUCCO BAND AT WINDOW AND DOOR HEAD AND SILL
L		L	2" OVER 4" SMOOTH STUCCO BAND AT WINDOW AND DOOR HEAD AND SILL