


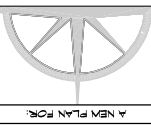

MALE EVERY ATTEMPT
HAS BEEN MADE IN THE
PREPARATION OF THIS
PLAN TO AVOID
CONFLICTS. THE
CONTRACTOR ON THE
OTHER HAND, CANNOT
GUARANTEE THE
ACCURACY OF THE
ALL DIMENSIONS AND
NOTES. THE CONTRACTOR
SHALL BE RESPONSIBLE
FOR THE SAME.



SCALE
1/4" = 1'-0"

PS: PLAN

CHECKED:

PROJECT NO.

CAD FILE

DATE

REVISION

DATE

FINAL

SHEET NUMBER

A-2

FLOOR PLAN NOTES:


FOUNDATION PLAN NOTES:

WALL SCHEDULE


EXTERIOR 7"x4" WALL	
INTERNAL 7"x8" WALL	
INTERNAL 7"x4" WALL	
FOUND.	

AREA CALCULATIONS

LIVING AREA	887 S.F.
FRONT PORCH	60 S.F.
TOTAL COVERED	1,017 S.F.

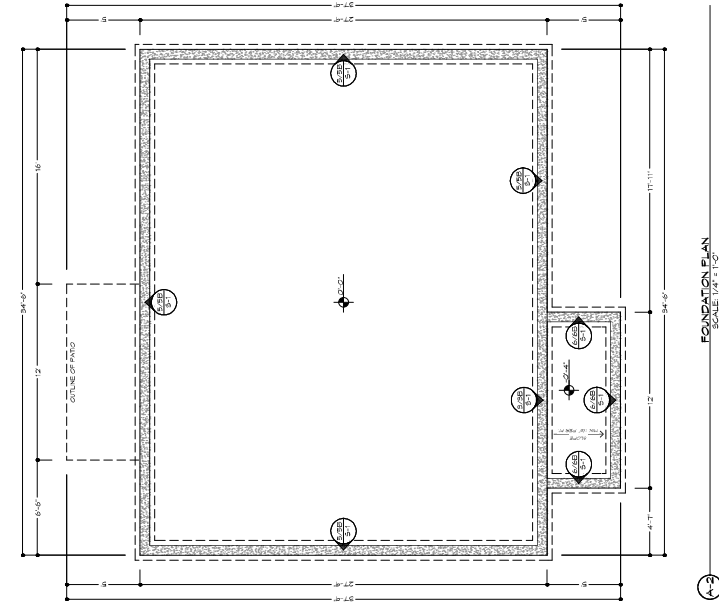

FOUNDATION PLAN
SCALE 1/4" = 1'-0"

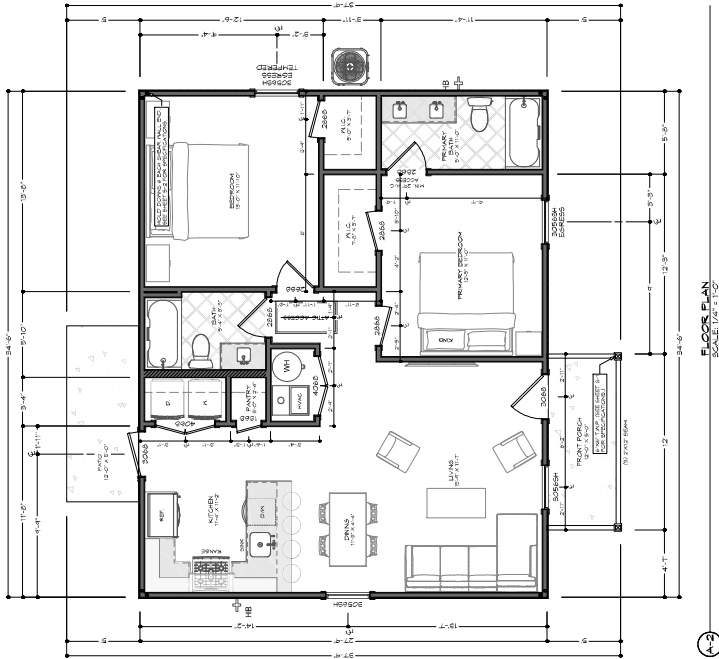

FLOOR PLAN
SCALE 1/4" = 1'-0"