


COPYRIGHT NOTICE FOR WILLIAMS RESIDENTIAL DESIGN AND JOHN WILLIAMS

THESE PLANS ARE COPYRIGHT PROTECTED WITH ALL RIGHTS RESERVED AND HELD BY WILLIAMS RESIDENTIAL DESIGN AND JOHN WILLIAMS. NO PART OF THIS DESIGN PLAN MAY BE REPRODUCED, DISTRIBUTED, COPIED, OR TRANSMITTED IN ANY FORM OR BY ANY MEANS, INCLUDING PHOTOCOPYING, RECORDING, OR BY ANY INFORMATION STORAGE AND RETRIEVAL SYSTEM, WITHOUT THE WRITTEN PERMISSION OF THE DESIGNER. IF YOU RECEIVE A REQUEST FROM A THIRD PARTY FOR COPIES OF THESE PLANS, YOU MUST FIRST OBTAIN THE WRITTEN PERMISSION OF JOHN WILLIAMS PRIOR TO THE RELEASE OF ANY COPIES.

FAILURE TO COMPLY WILL RESULT IN LEGAL ACTION FOR COPYRIGHT VIOLATION.

NO AUTOCAD FILES WILL BE PROVIDED OR TRANSMITTED.

COPYRIGHT ©2018 JOHN WILLIAMS, ARCHITECTURAL DESIGNER OF WILLIAMS RESIDENTIAL DESIGN

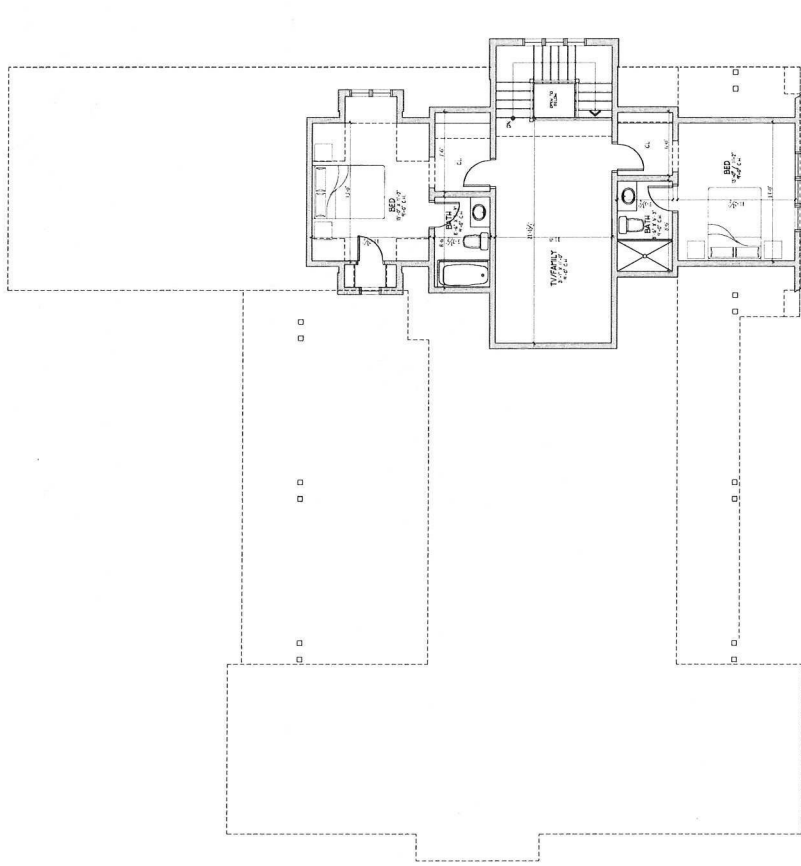

2ND FLOOR AREA: 1842.00' (20.00')

1 2ND FLOOR PLAN
A102 3/16" = 1'-0"

PRELIMINARY DRAWING
NOT FOR CONSTRUCTION

NO.	DATE	DESCRIPTION
1	1/15/21	ISSUED FOR PERMIT
2		
3		
4		
5		
6		
7		
8		
9		
10		

DESIGNED BY: JOHN WILLIAMS, ARCHITECTURAL DESIGNER OF WILLIAMS RESIDENTIAL DESIGN
DRAWN BY: JOHN WILLIAMS, ARCHITECTURAL DESIGNER OF WILLIAMS RESIDENTIAL DESIGN
CHECKED BY: JOHN WILLIAMS, ARCHITECTURAL DESIGNER OF WILLIAMS RESIDENTIAL DESIGN
DATE: JANUARY 15, 2021

WILLIAMS RESIDENTIAL DESIGN
15100 WILLOW CREEK DRIVE
GREENSVILLE, ONTARIO
N2H 2K5
TEL: (905) 881-1111
WWW.WILLIAMSRESIDENTIALDESIGN.COM

WILLIAMS
RESIDENTIAL DESIGN
15100 WILLOW CREEK DRIVE
GREENSVILLE, ONTARIO
N2H 2K5
TEL: (905) 881-1111
WWW.WILLIAMSRESIDENTIALDESIGN.COM

2ND FLOOR PLAN
As Noted
15-Jan-21

Lot 5, Greystones
Greensville, Ontario

Sheet
A102
Project No.
2018-001