


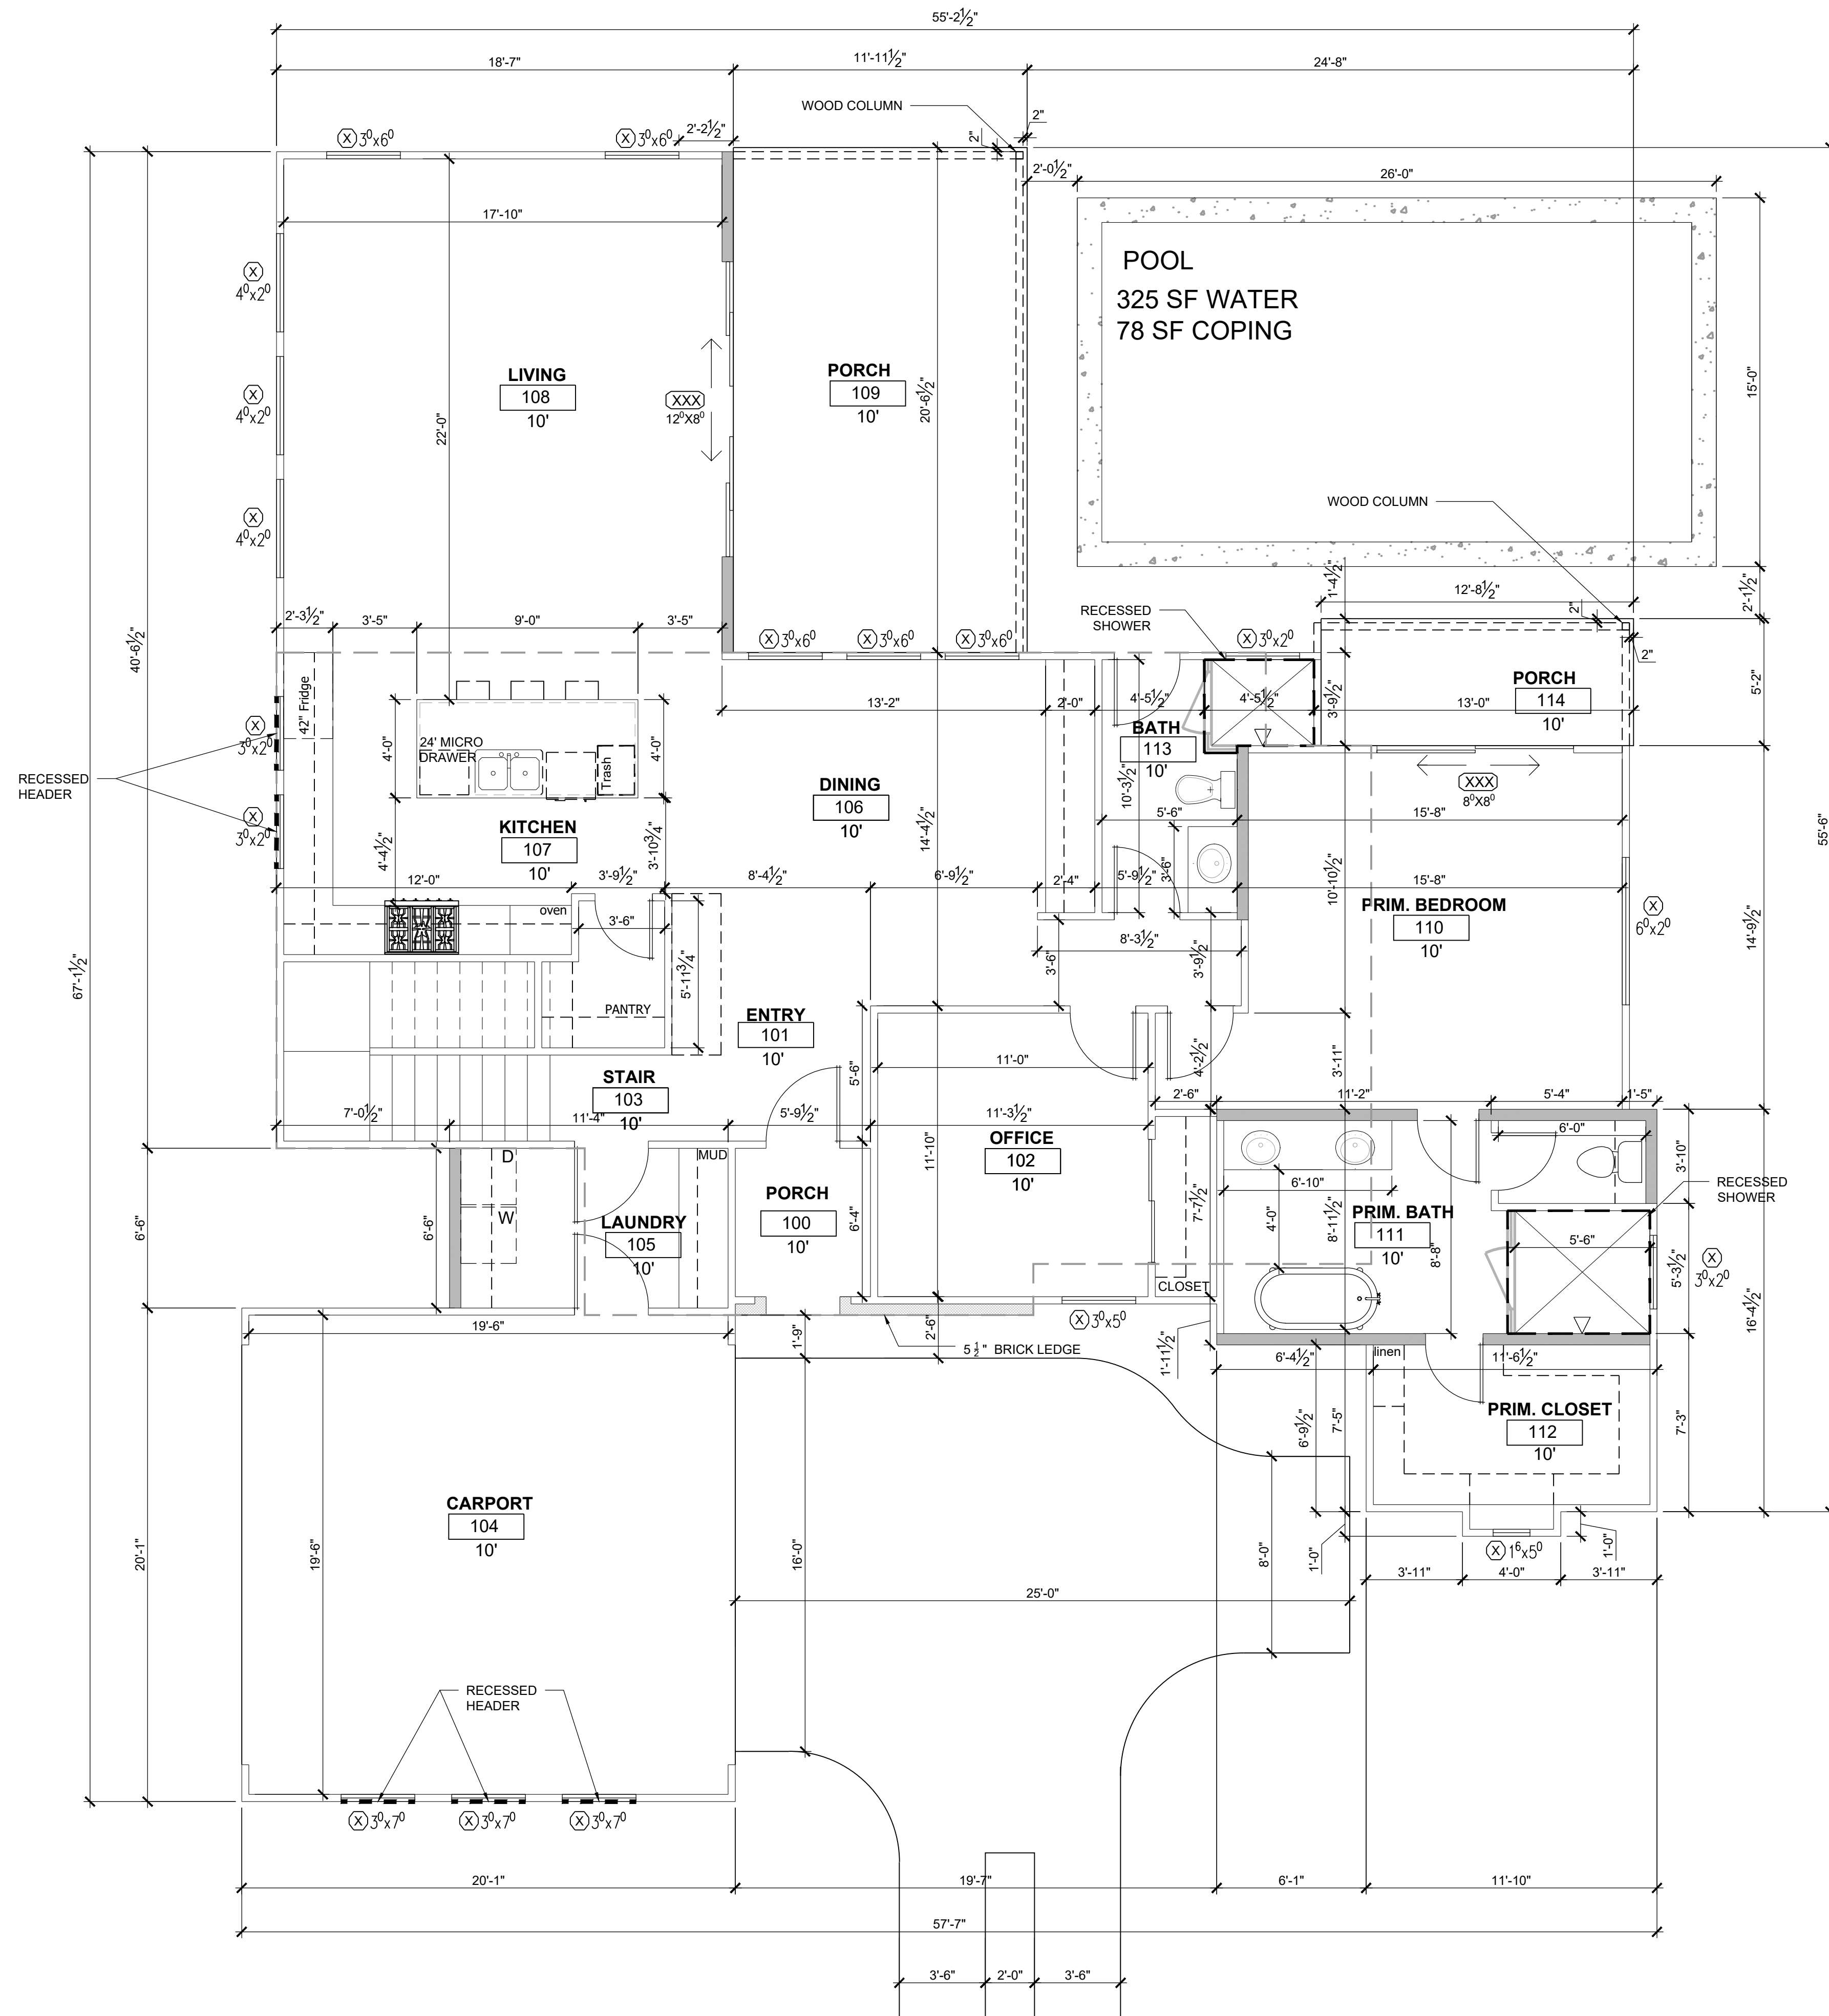


1 1ST FLOOR PLAN
SCALE: 1/4"=1'-0"

DESCRIPTION
1ST FLOOR PLAN



NOT FOR CONSTRUCTION
PERMIT OR REGULATORY
APPROVAL
TODD BENNETT #21182
08/15/2025

SHEET

A2.0

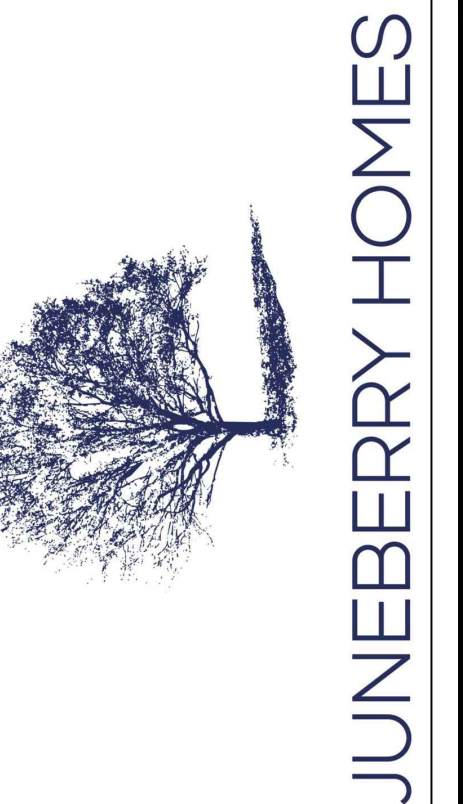

1808 REDLANDS ST
AUSTIN TX 78757

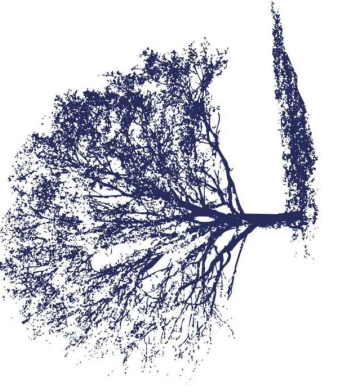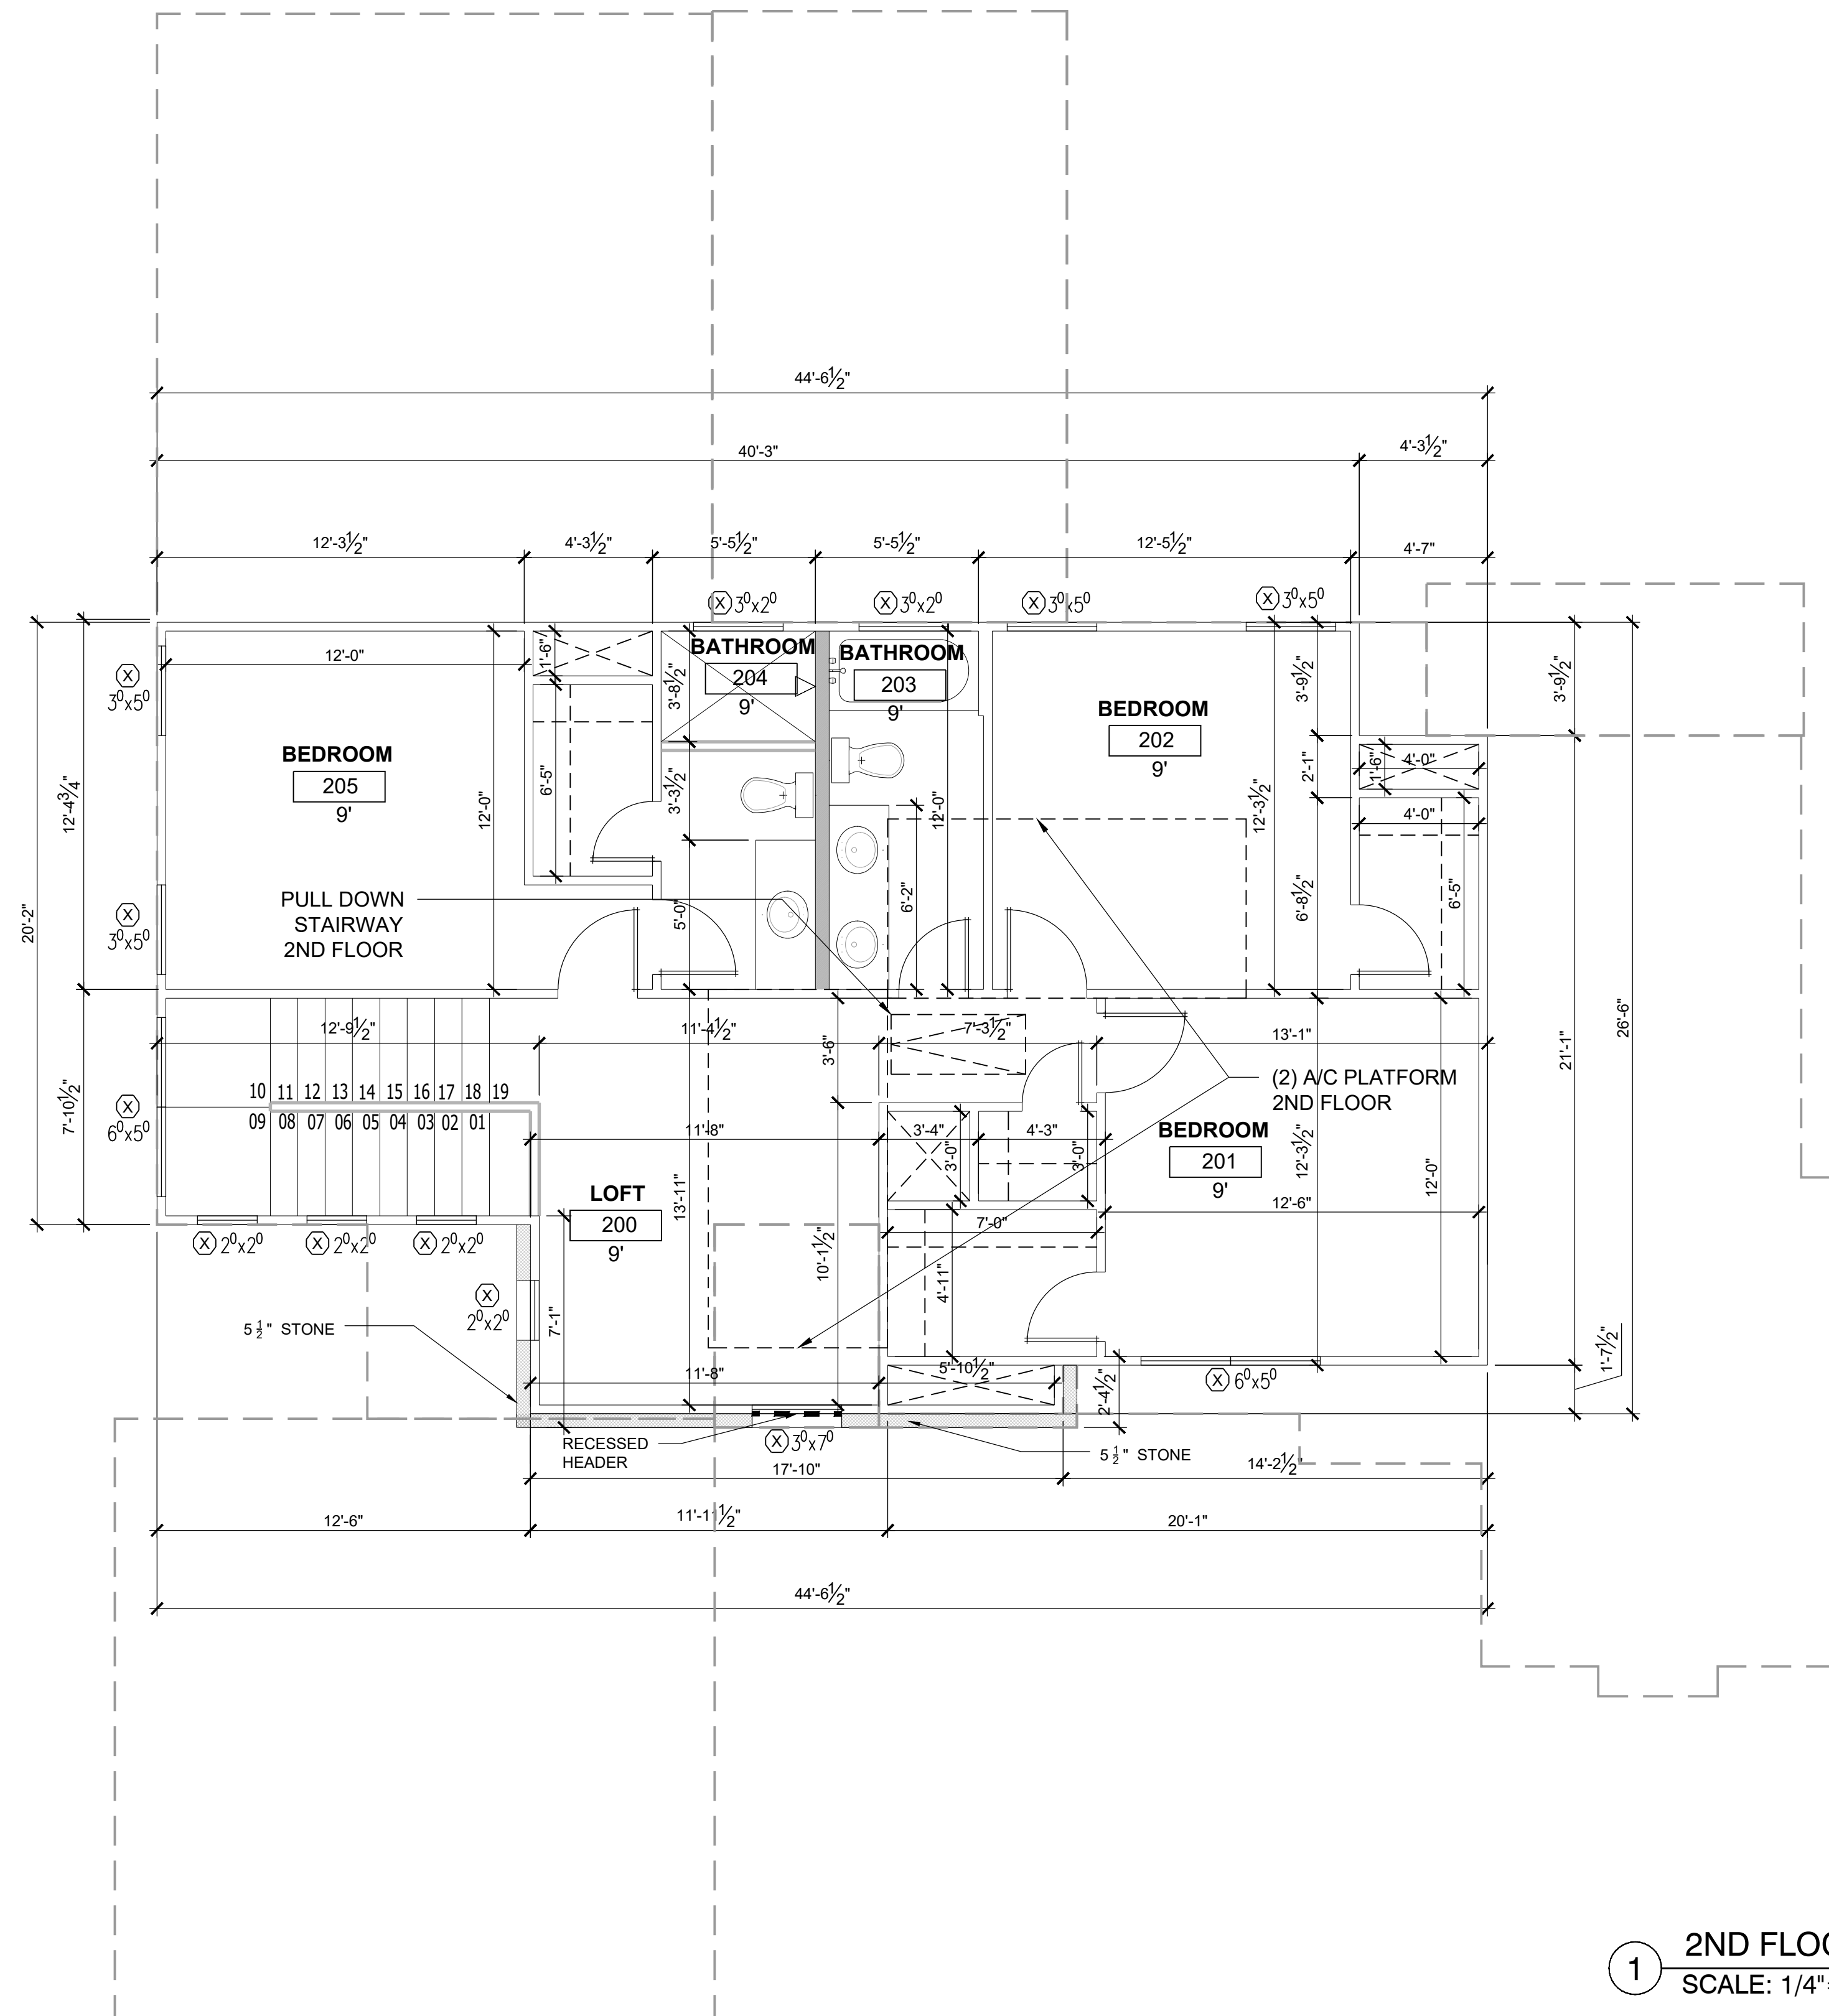

**1808 REDLANDS ST
AUSTIN TX 78757**

DESCRIPTION

2ND LEVEL FLOOR
PLAN

**NOT FOR CONSTRUCTION
PERMIT OR REGULATORY
APPROVAL
TODD BENNETT #21182**

15/2025

SHEET

A2.1