

2

SCHEMATIC SITE PLAN

SCALE: 1" = 20'-0"

0



10'

20'

40'

80'

SCALE: 1" = 20'-0"

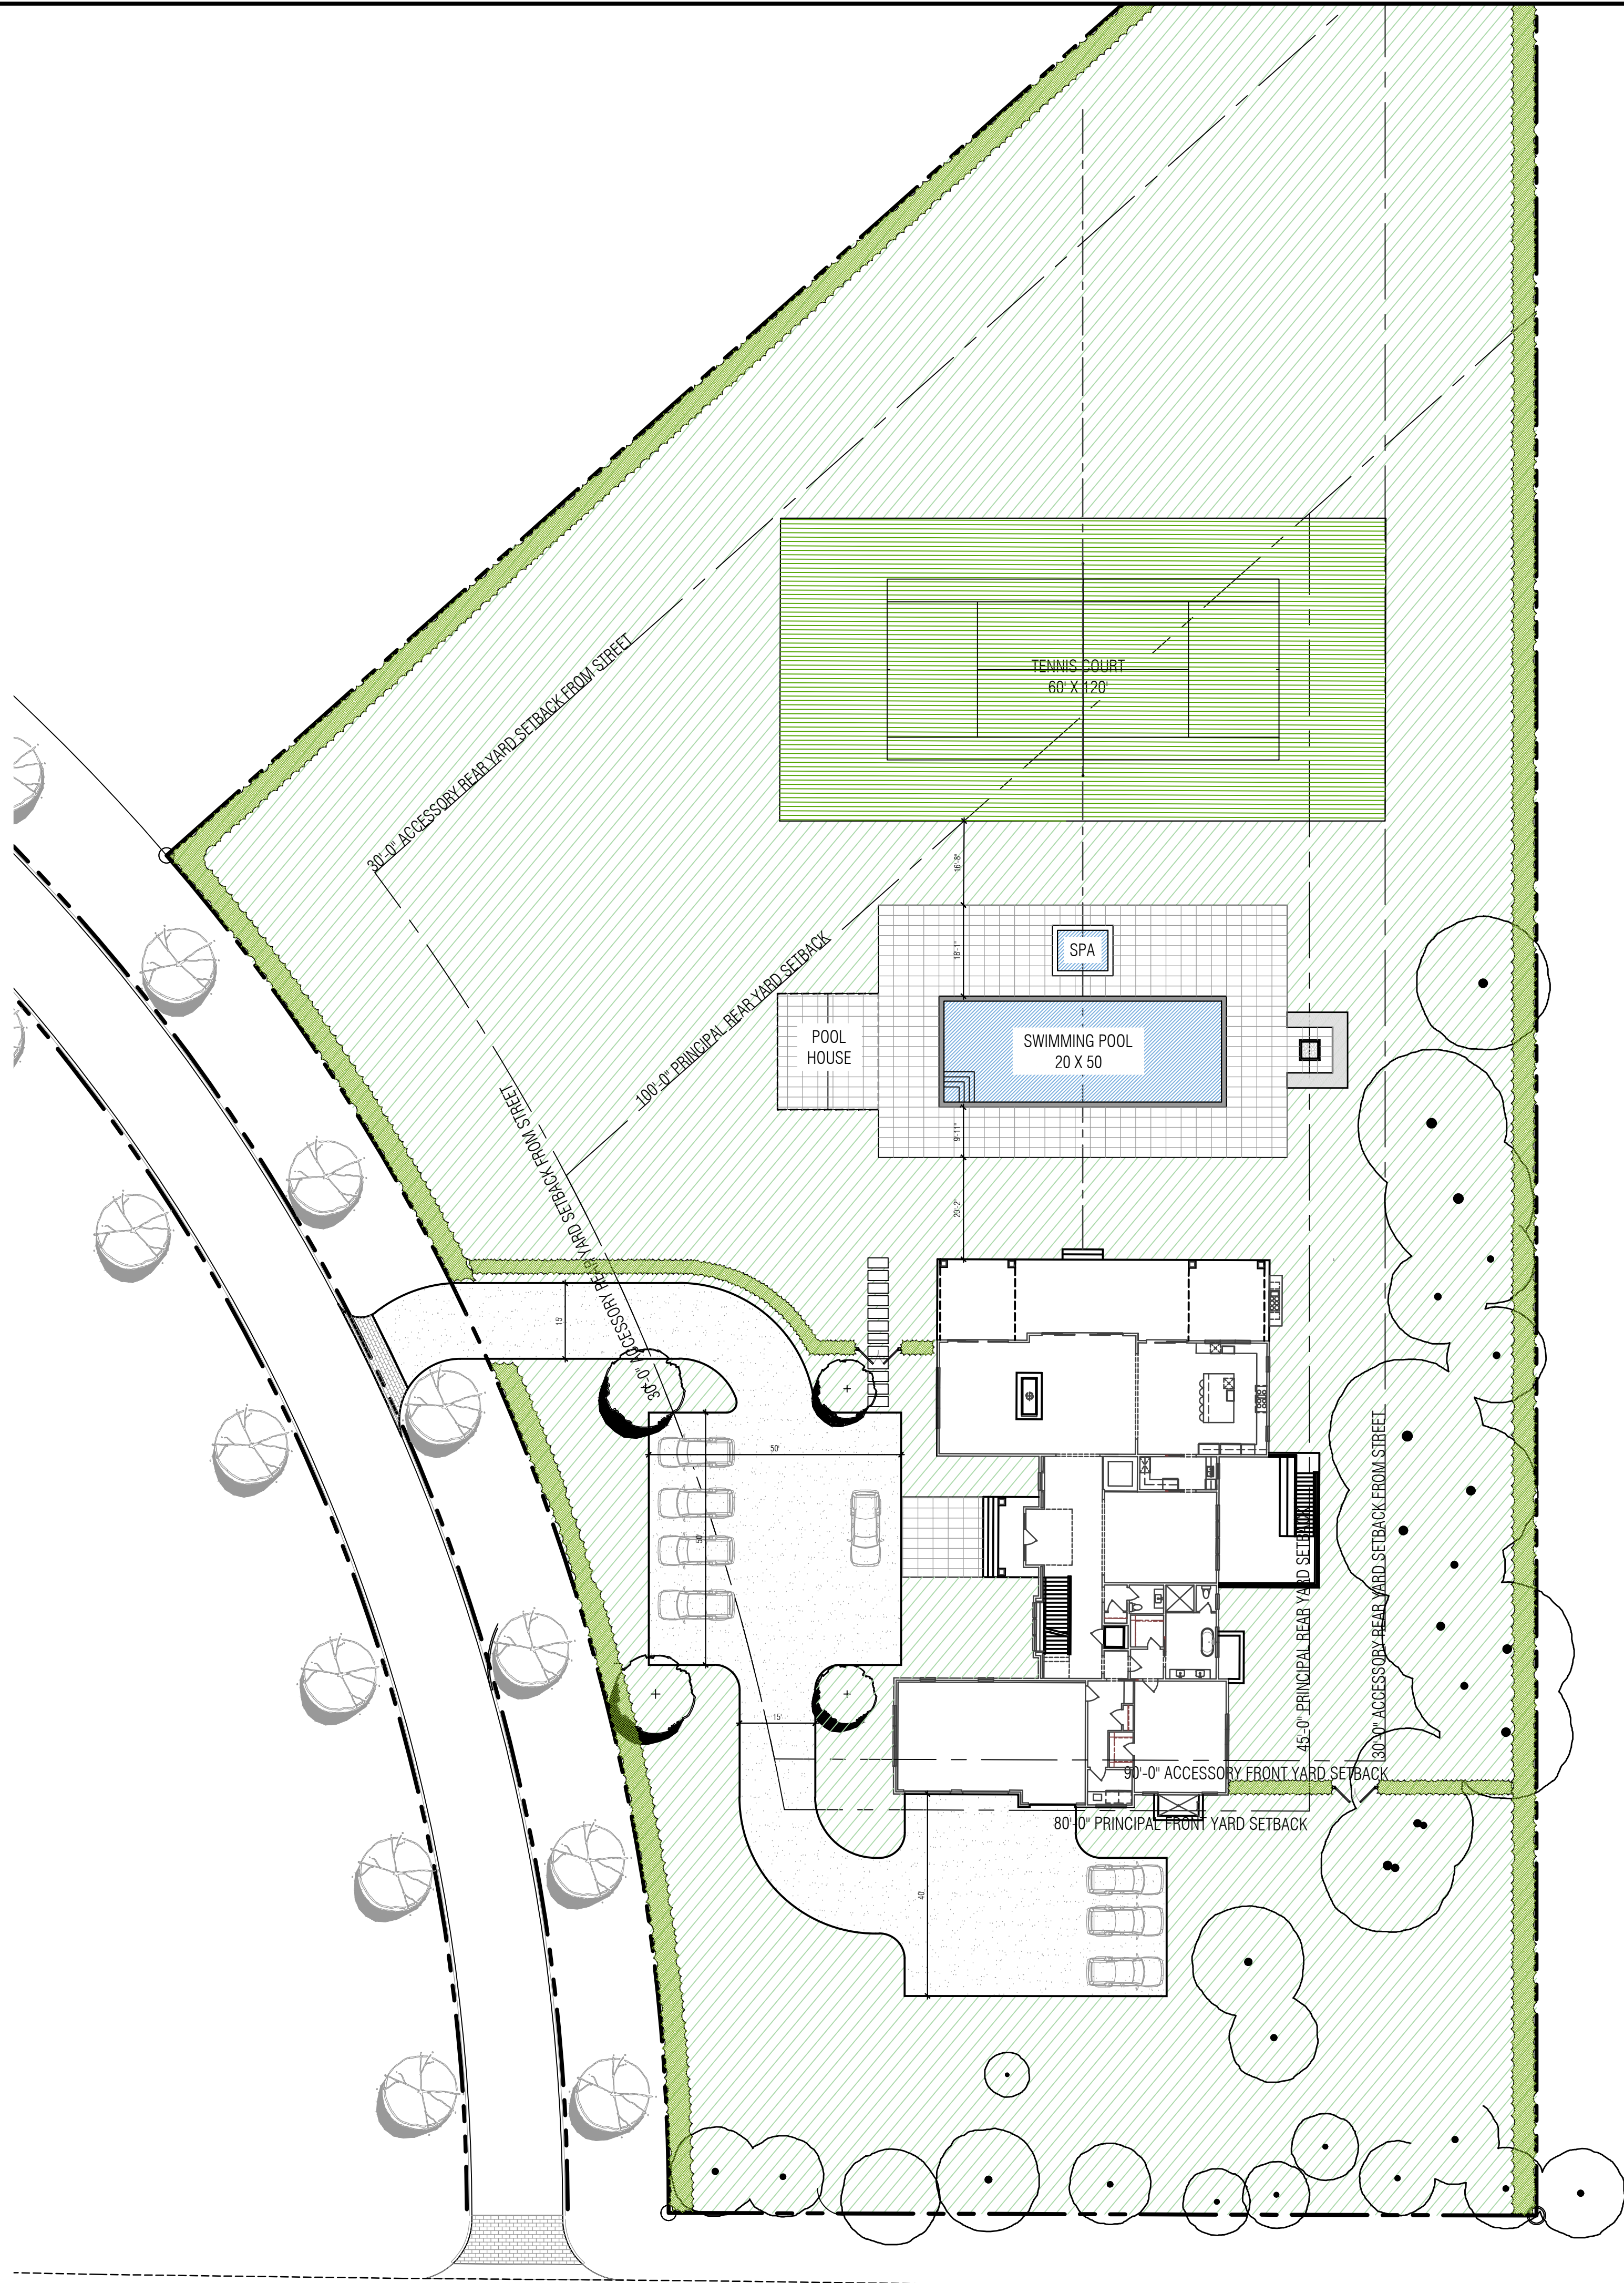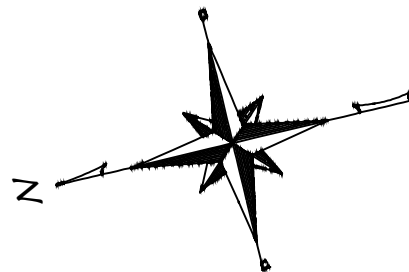

DRAFT FOR REVIEW
DATE: 4/04/25

ARAYS
DESIGN

LANDSCAPE ARCHITECTURE

Landscape Architects
Site Planners
Development Strategists

Agawam Studio
38 Nugent Street
Suite B
Southampton, NY 11969
(631) 283-1131 (office)
(631) 283-6677 (fax)
info@araysdesign.com

Project

MILLSTONE HILL FARM

Town of Southampton
New York

Drawing Title

CONCEPTUAL
SITE PLAN
LOT 1

Revisions		
No.	Date	Description
1	08/12/22	SCHEMATIC SITE PLAN
2	11/17/22	REVISIONS
3	05/04/23	REVISIONS
4	11/14/23	REVISIONS
5	11/28/23	POOL REVISIONS
6	3/31/25	ENTRY PLAN

Seal:

PRELIMINARY

STEVEN NIERODA R.L.A.
N.Y.S. LIC. NO 2308

Job No. 221022

Date 10/22/22

Scale 1" = 30'

Drn. By N/A

Chkd. By SGN

Drawing No.

L2.1