


NORTH TOWER
 TYPICAL FLOOR PLAN / LEVEL 2
 SCALE: 1/8" = 1'-0"

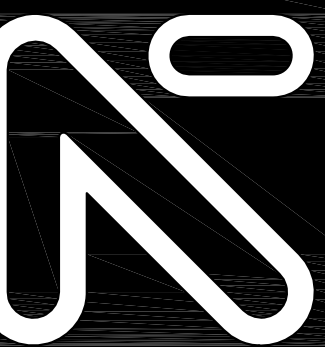



**NICHOLS
 BROSCH
 WURST
 WOLFE**
 & ASSOCIATES, INC.
 Architecture & Planning

161 Almeria Avenue
 Coral Gables, Florida 33134
 Tel. (305) 443-8206
 Fax (305) 443-2872
 A/C 000680

FAIRWINDS
 Ft. Lauderdale, Florida

DEC. 10, 2013
 NOV. 3, 2014
 NOV. 6, 2014
 NOV. 10, 2014


13006

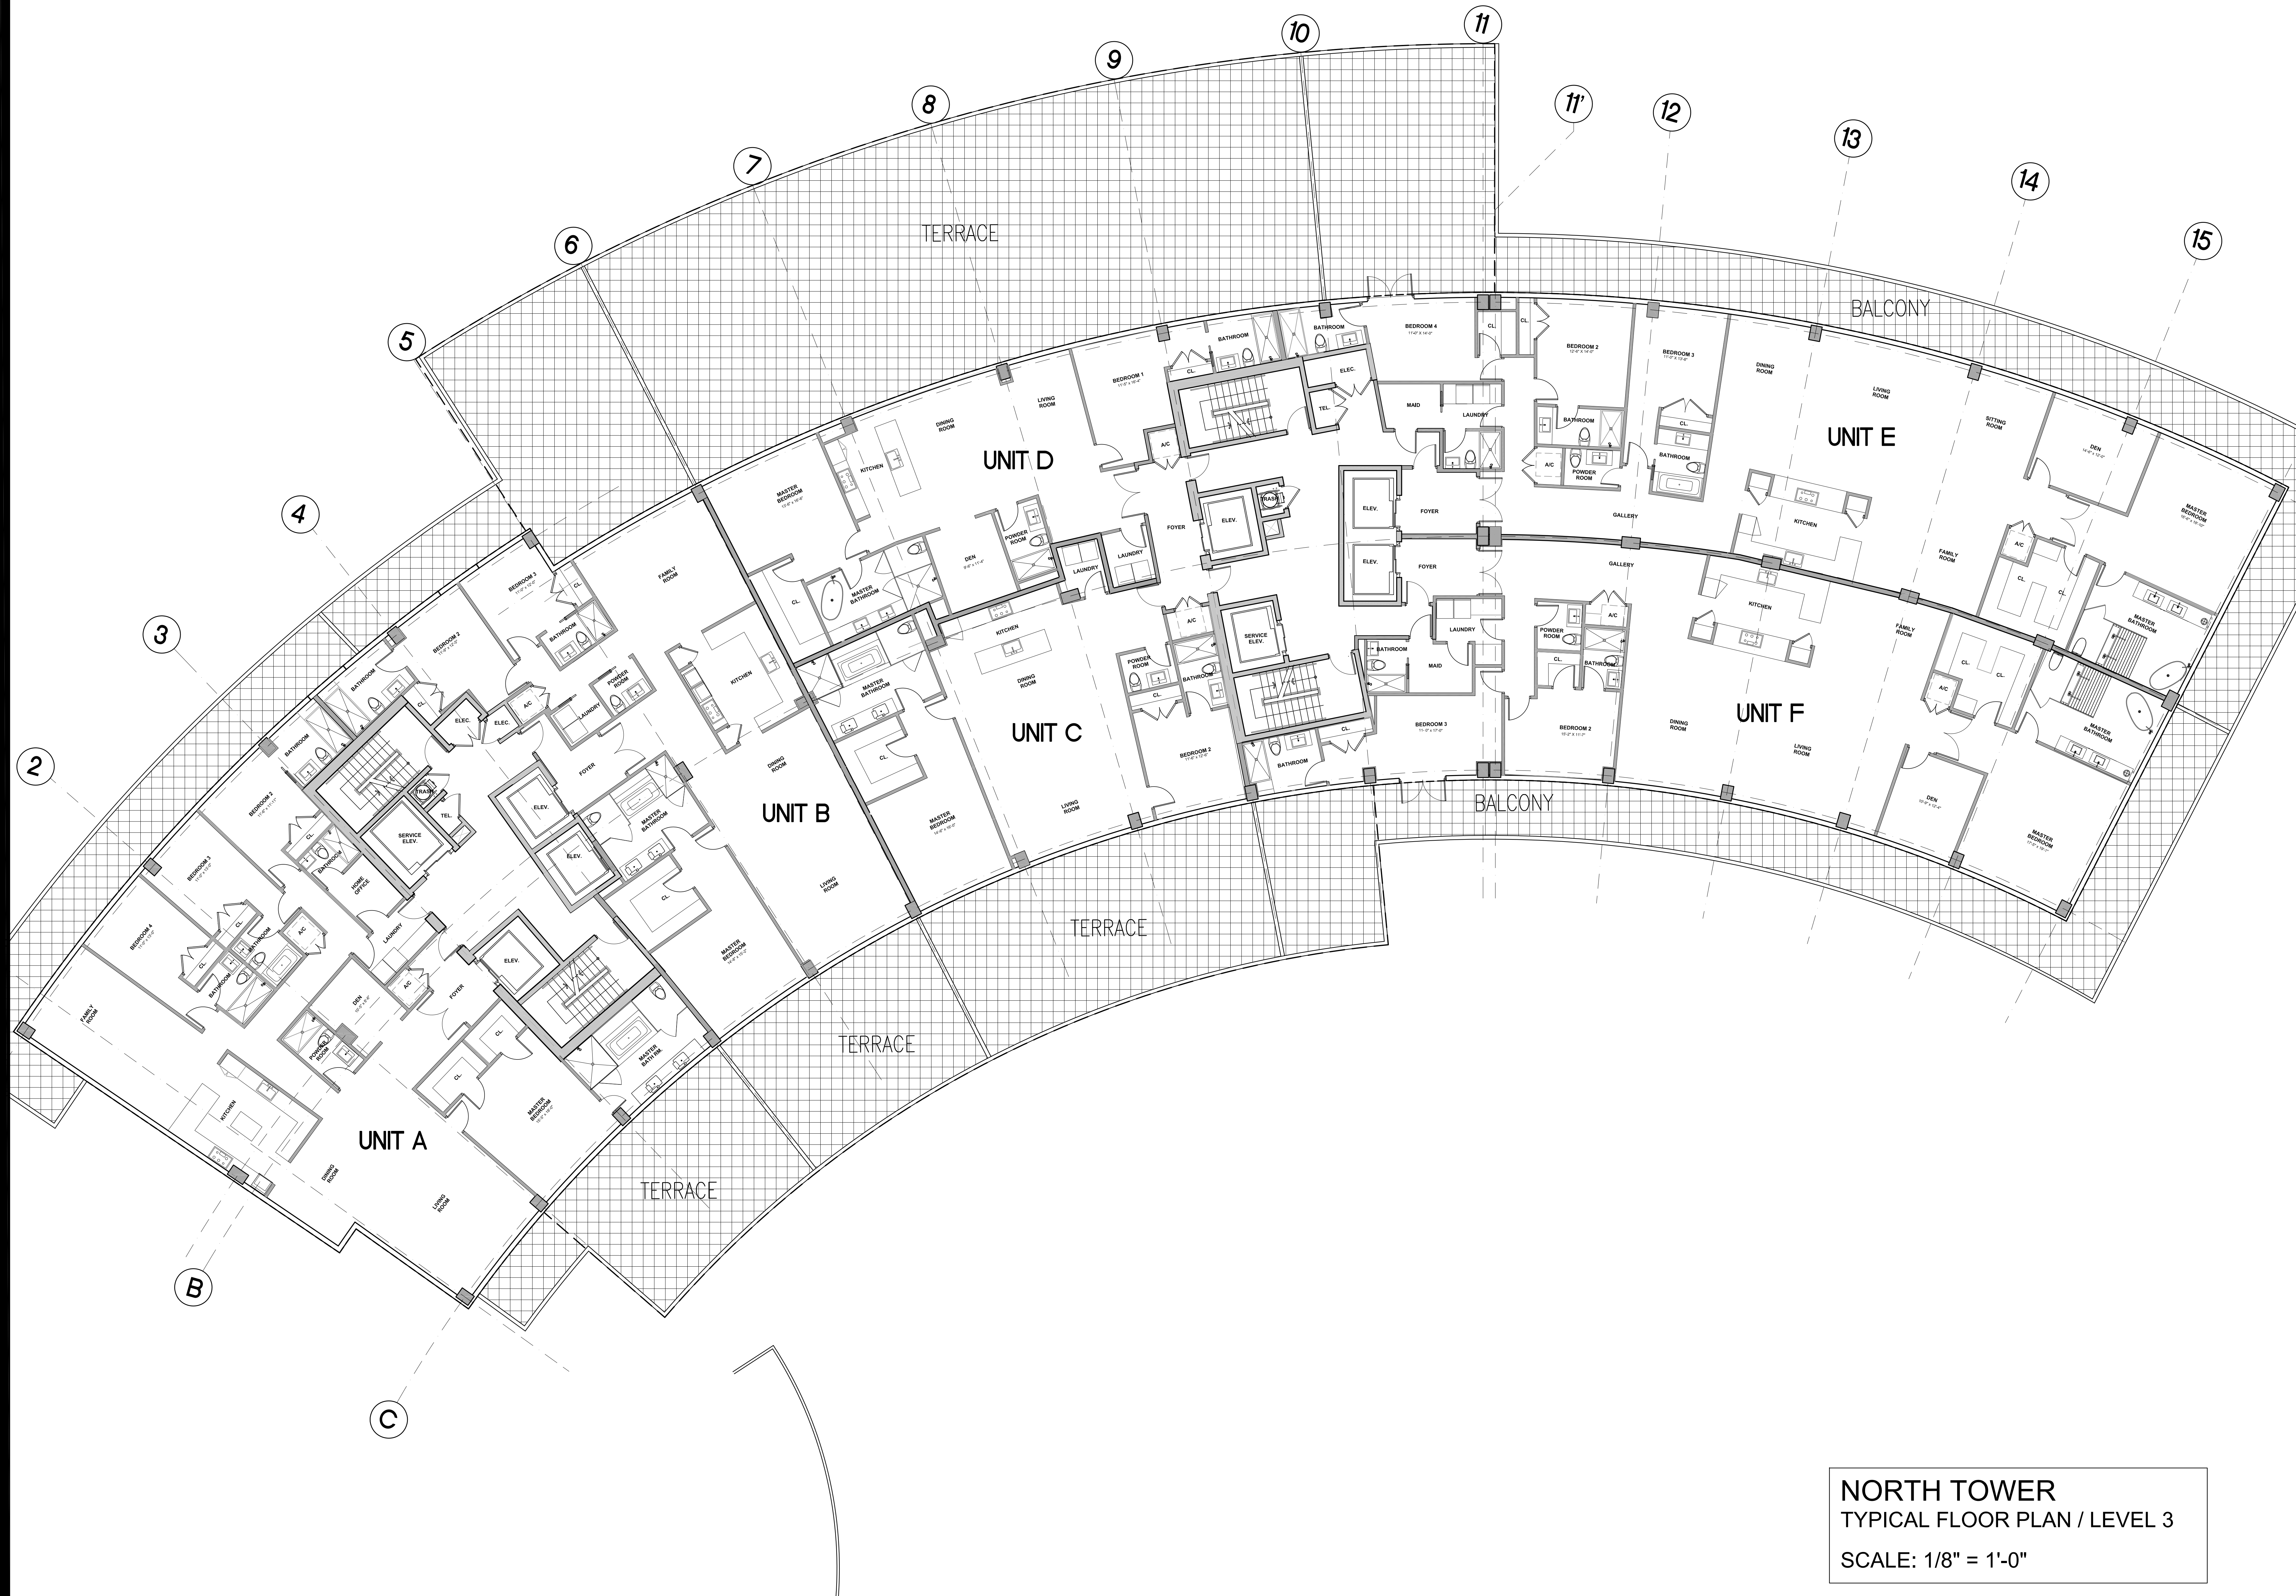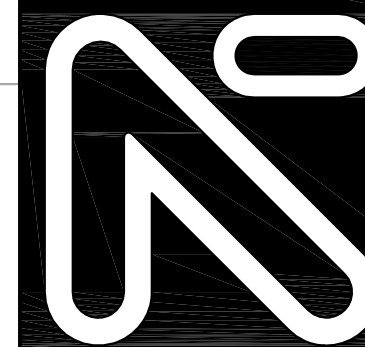

NORTH TOWER
TYPICAL FLOOR PLAN / LEVEL 3
SCALE: 1/8" = 1'-0"


DEC. 10, 2013
NOV. 3, 2014
NOV. 6, 2014
NOV. 10, 2014

13006

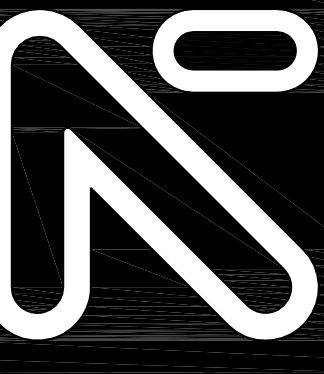

NICHOLS
BROSCH
WURST
WOLF
& ASSOCIATES, INC.
Architecture & Planning
161 Almeria Avenue
Coral Gables, Florida 33134
Tel. (305) 443-5200
Fax (305) 446-2872
A/C 000680

FAIRWINDS
Ft. Lauderdale, Florida

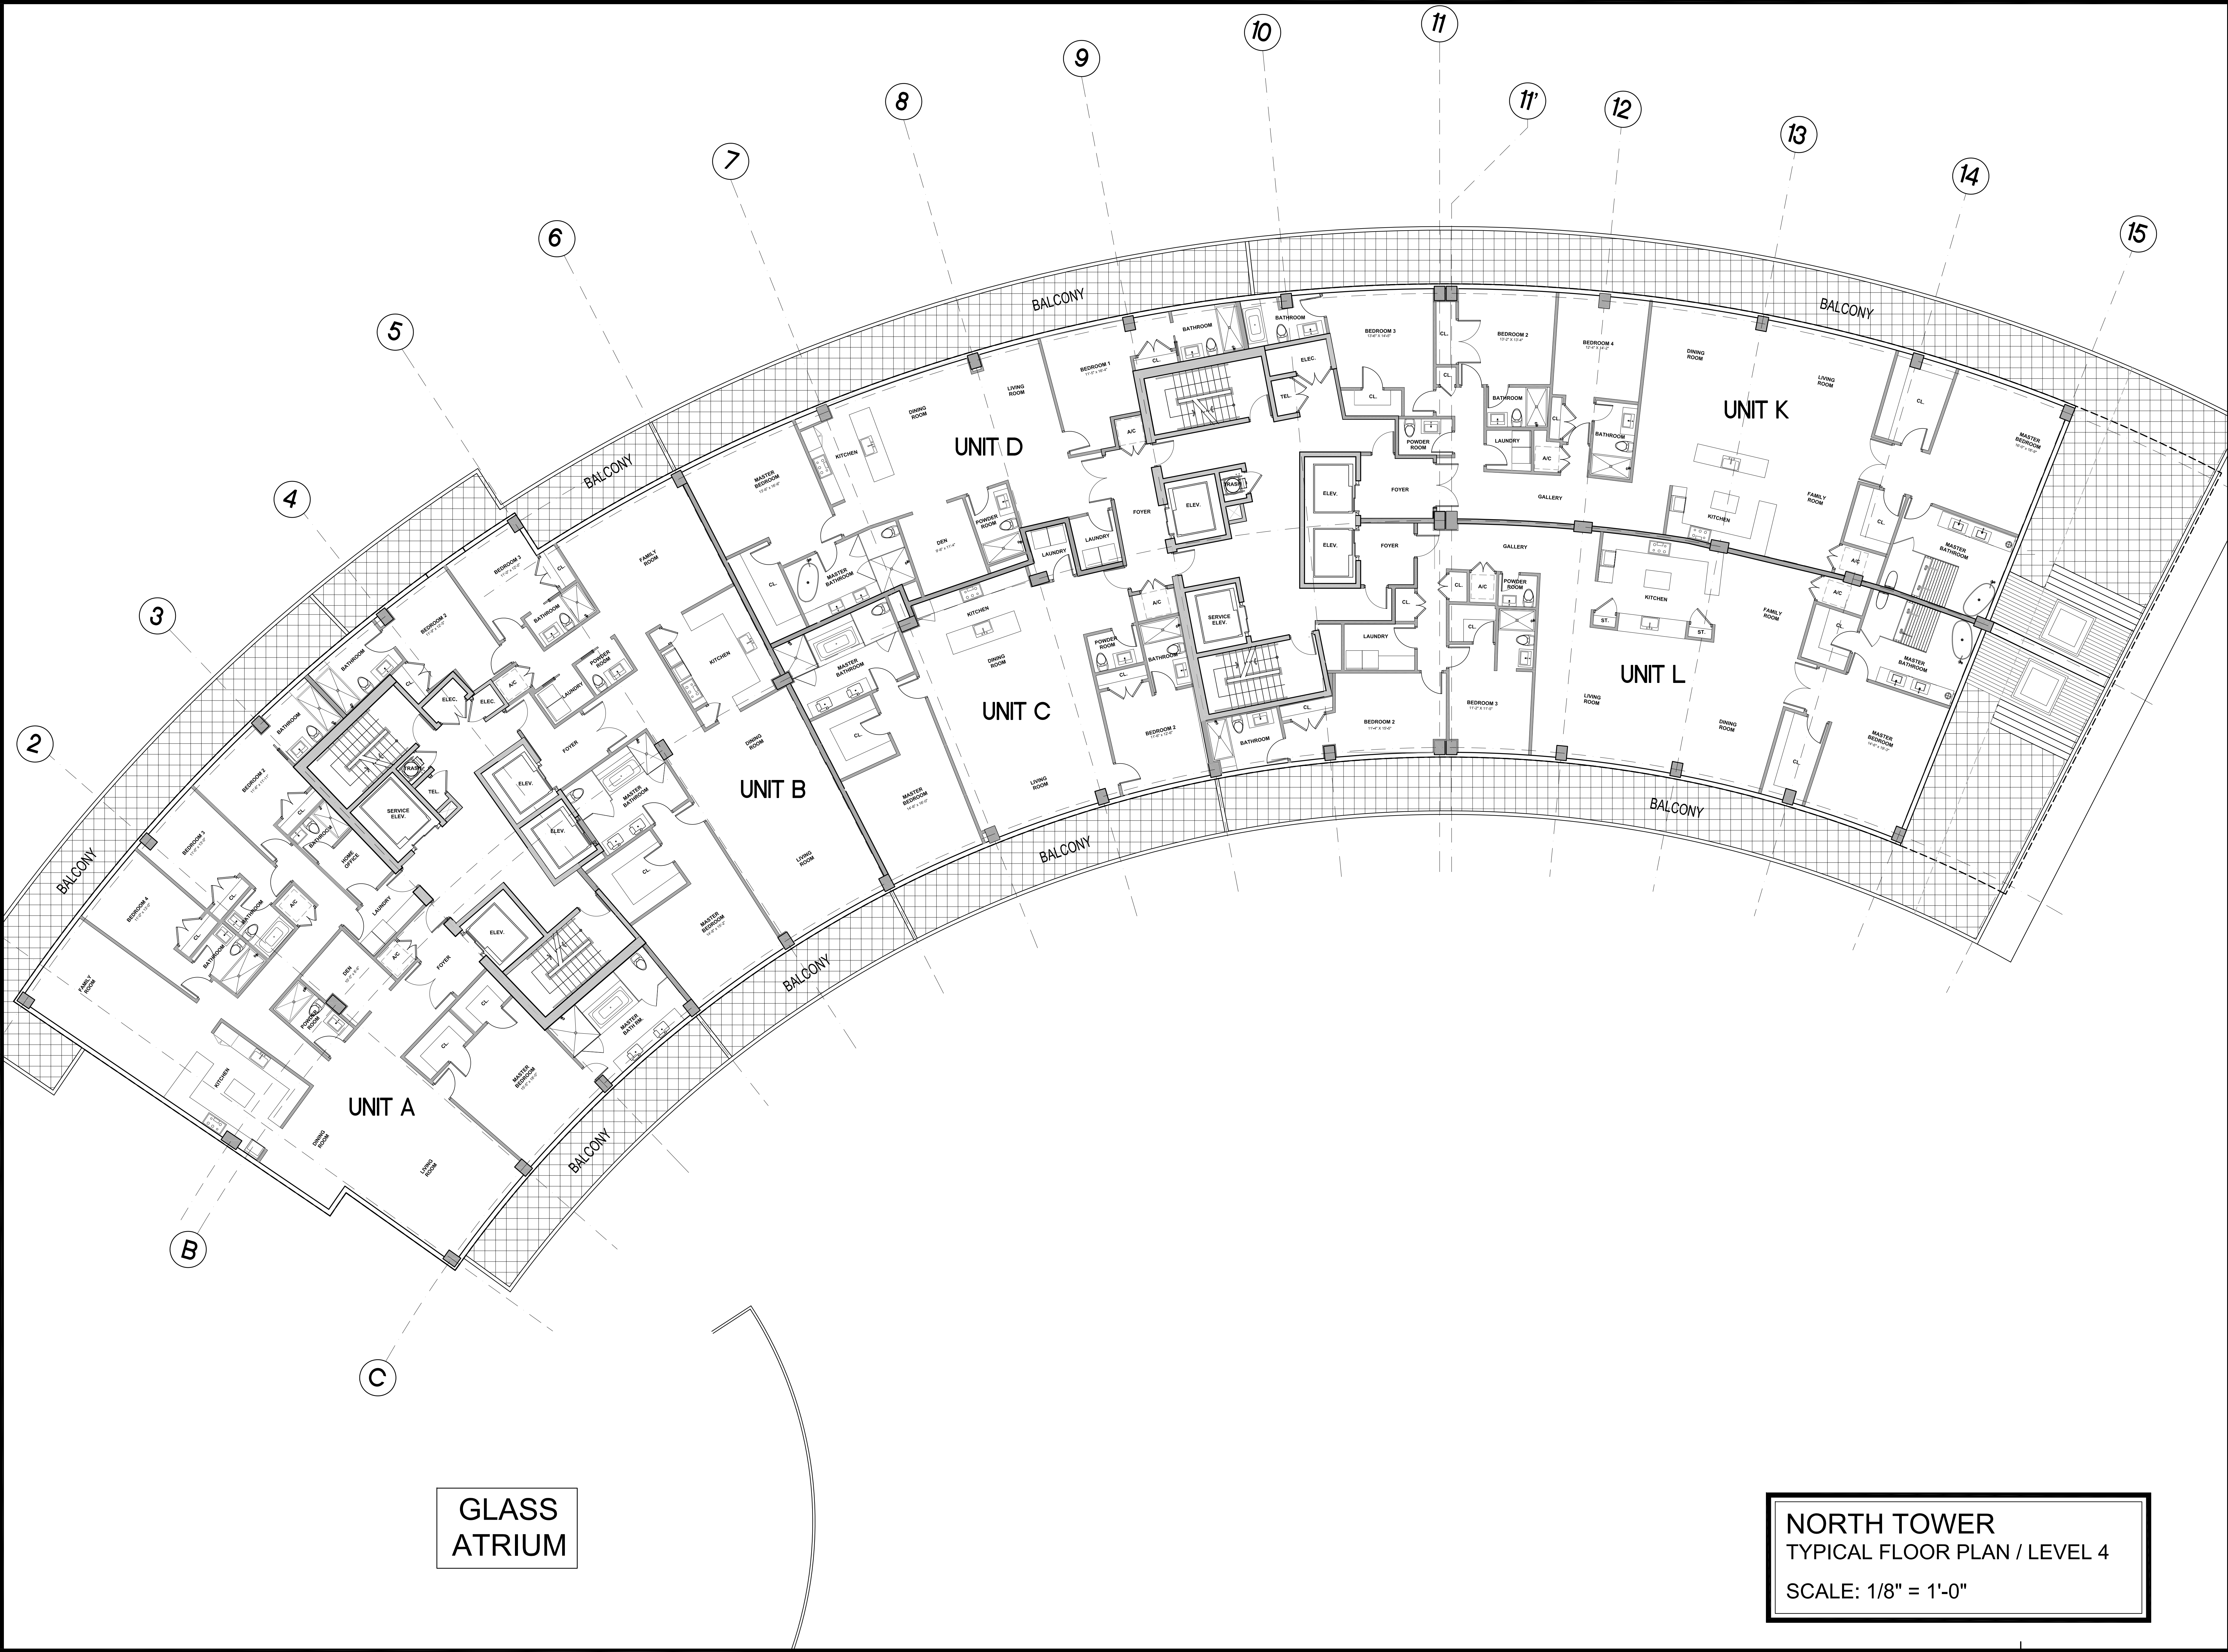


GLASS
ATRIUM

NORTH TOWER
TYPICAL FLOOR PLAN / LEVEL 4
SCALE: 1/8" = 1'-0"


DEC. 10, 2013
NOV. 3, 2014
NOV. 6, 2014
NOV. 10, 2014

13006

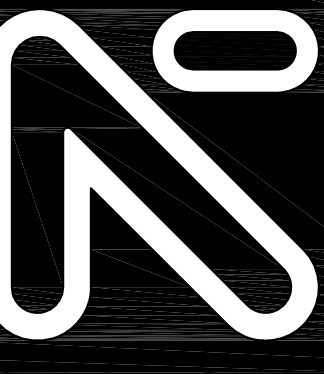

NICHOLS
BROSCH
WURST
WOLF
& ASSOCIATES, INC.
Architecture & Planning
161 Almeria Avenue
Coral Gables, Florida 33134
Tel. (305) 443-5209
Fax (305) 446-2872
A/C 000680

FAIRWINDS
Ft. Lauderdale, Florida

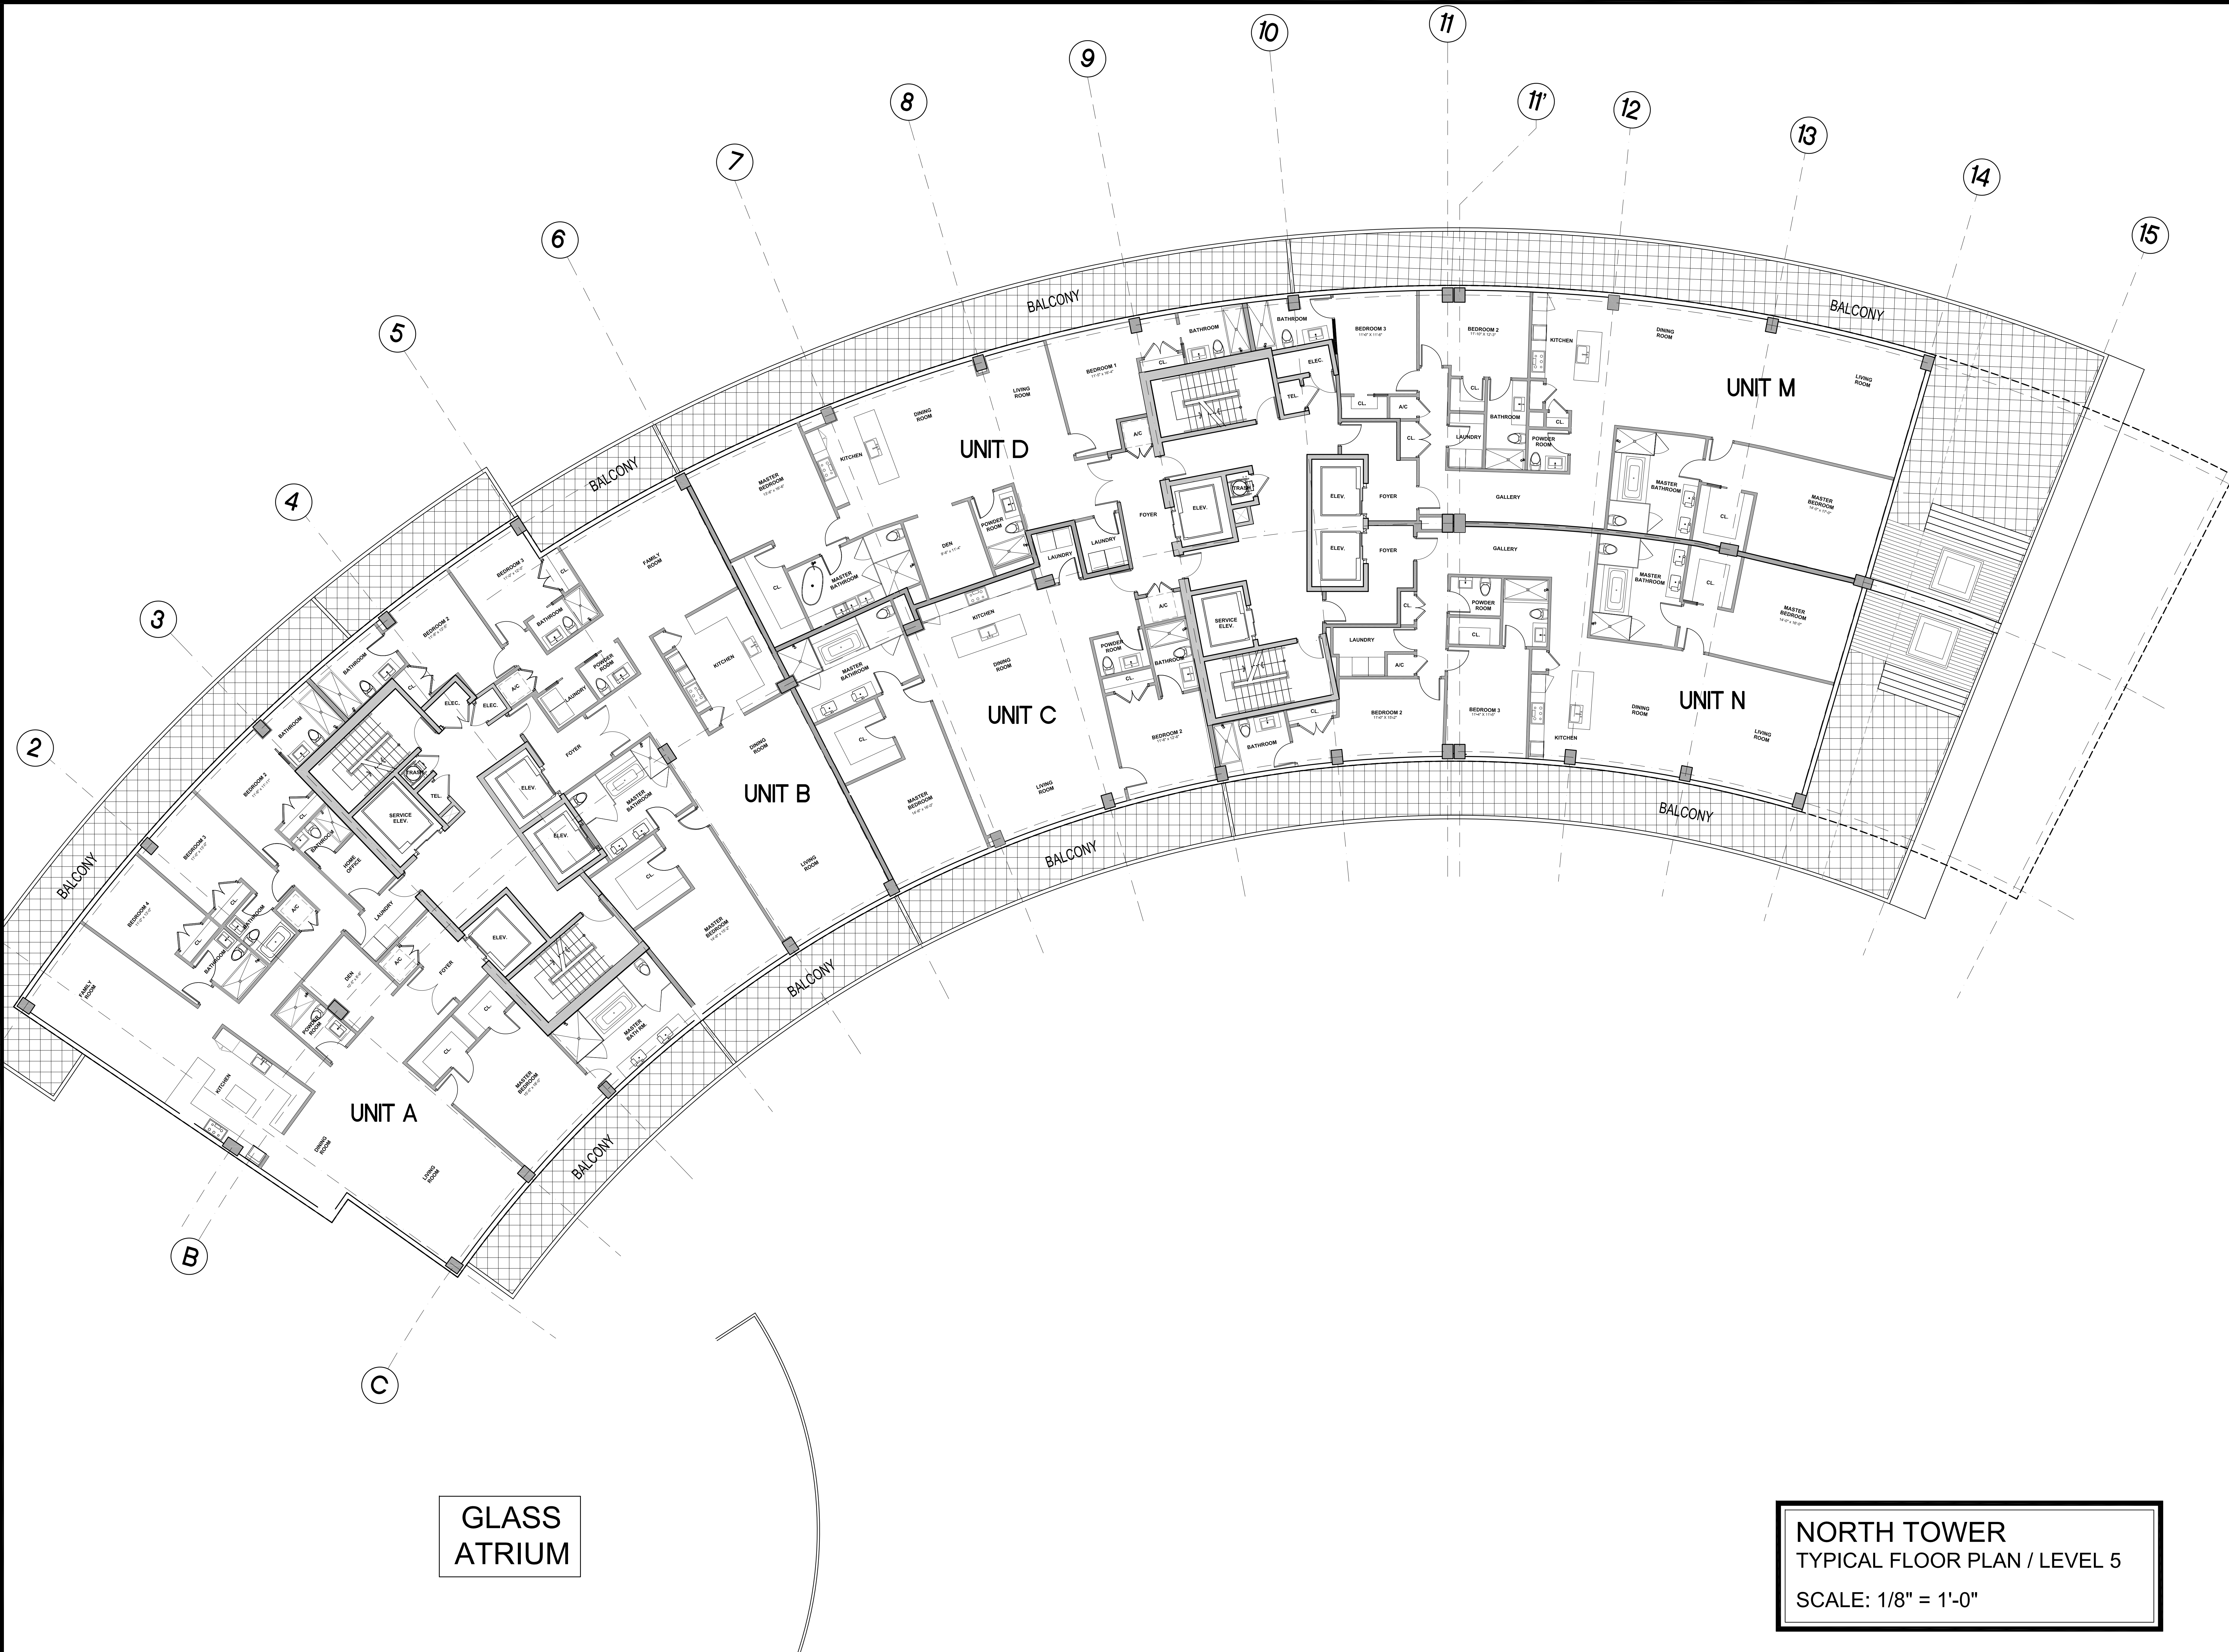


GLASS
ATRIUM

NORTH TOWER
TYPICAL FLOOR PLAN / LEVEL 5
SCALE: 1/8" = 1'-0"


DEC. 10, 2013
NOV. 3, 2014
NOV. 6, 2014
NOV. 10, 2014

13006

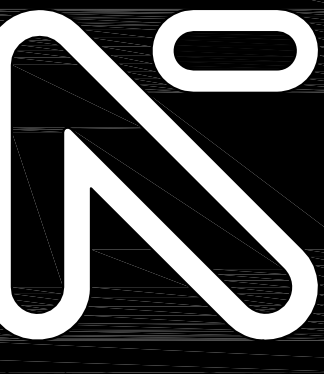

NICHOLS
BROSCH
WURST
WOLF
& ASSOCIATES, INC.
Architecture & Planning
161 Almeria Avenue
Coral Gables, Florida 33134
Tel. (305) 443-5206
Fax (305) 446-2872
AAC 000680

FAIRWINDS
Ft. Lauderdale, Florida

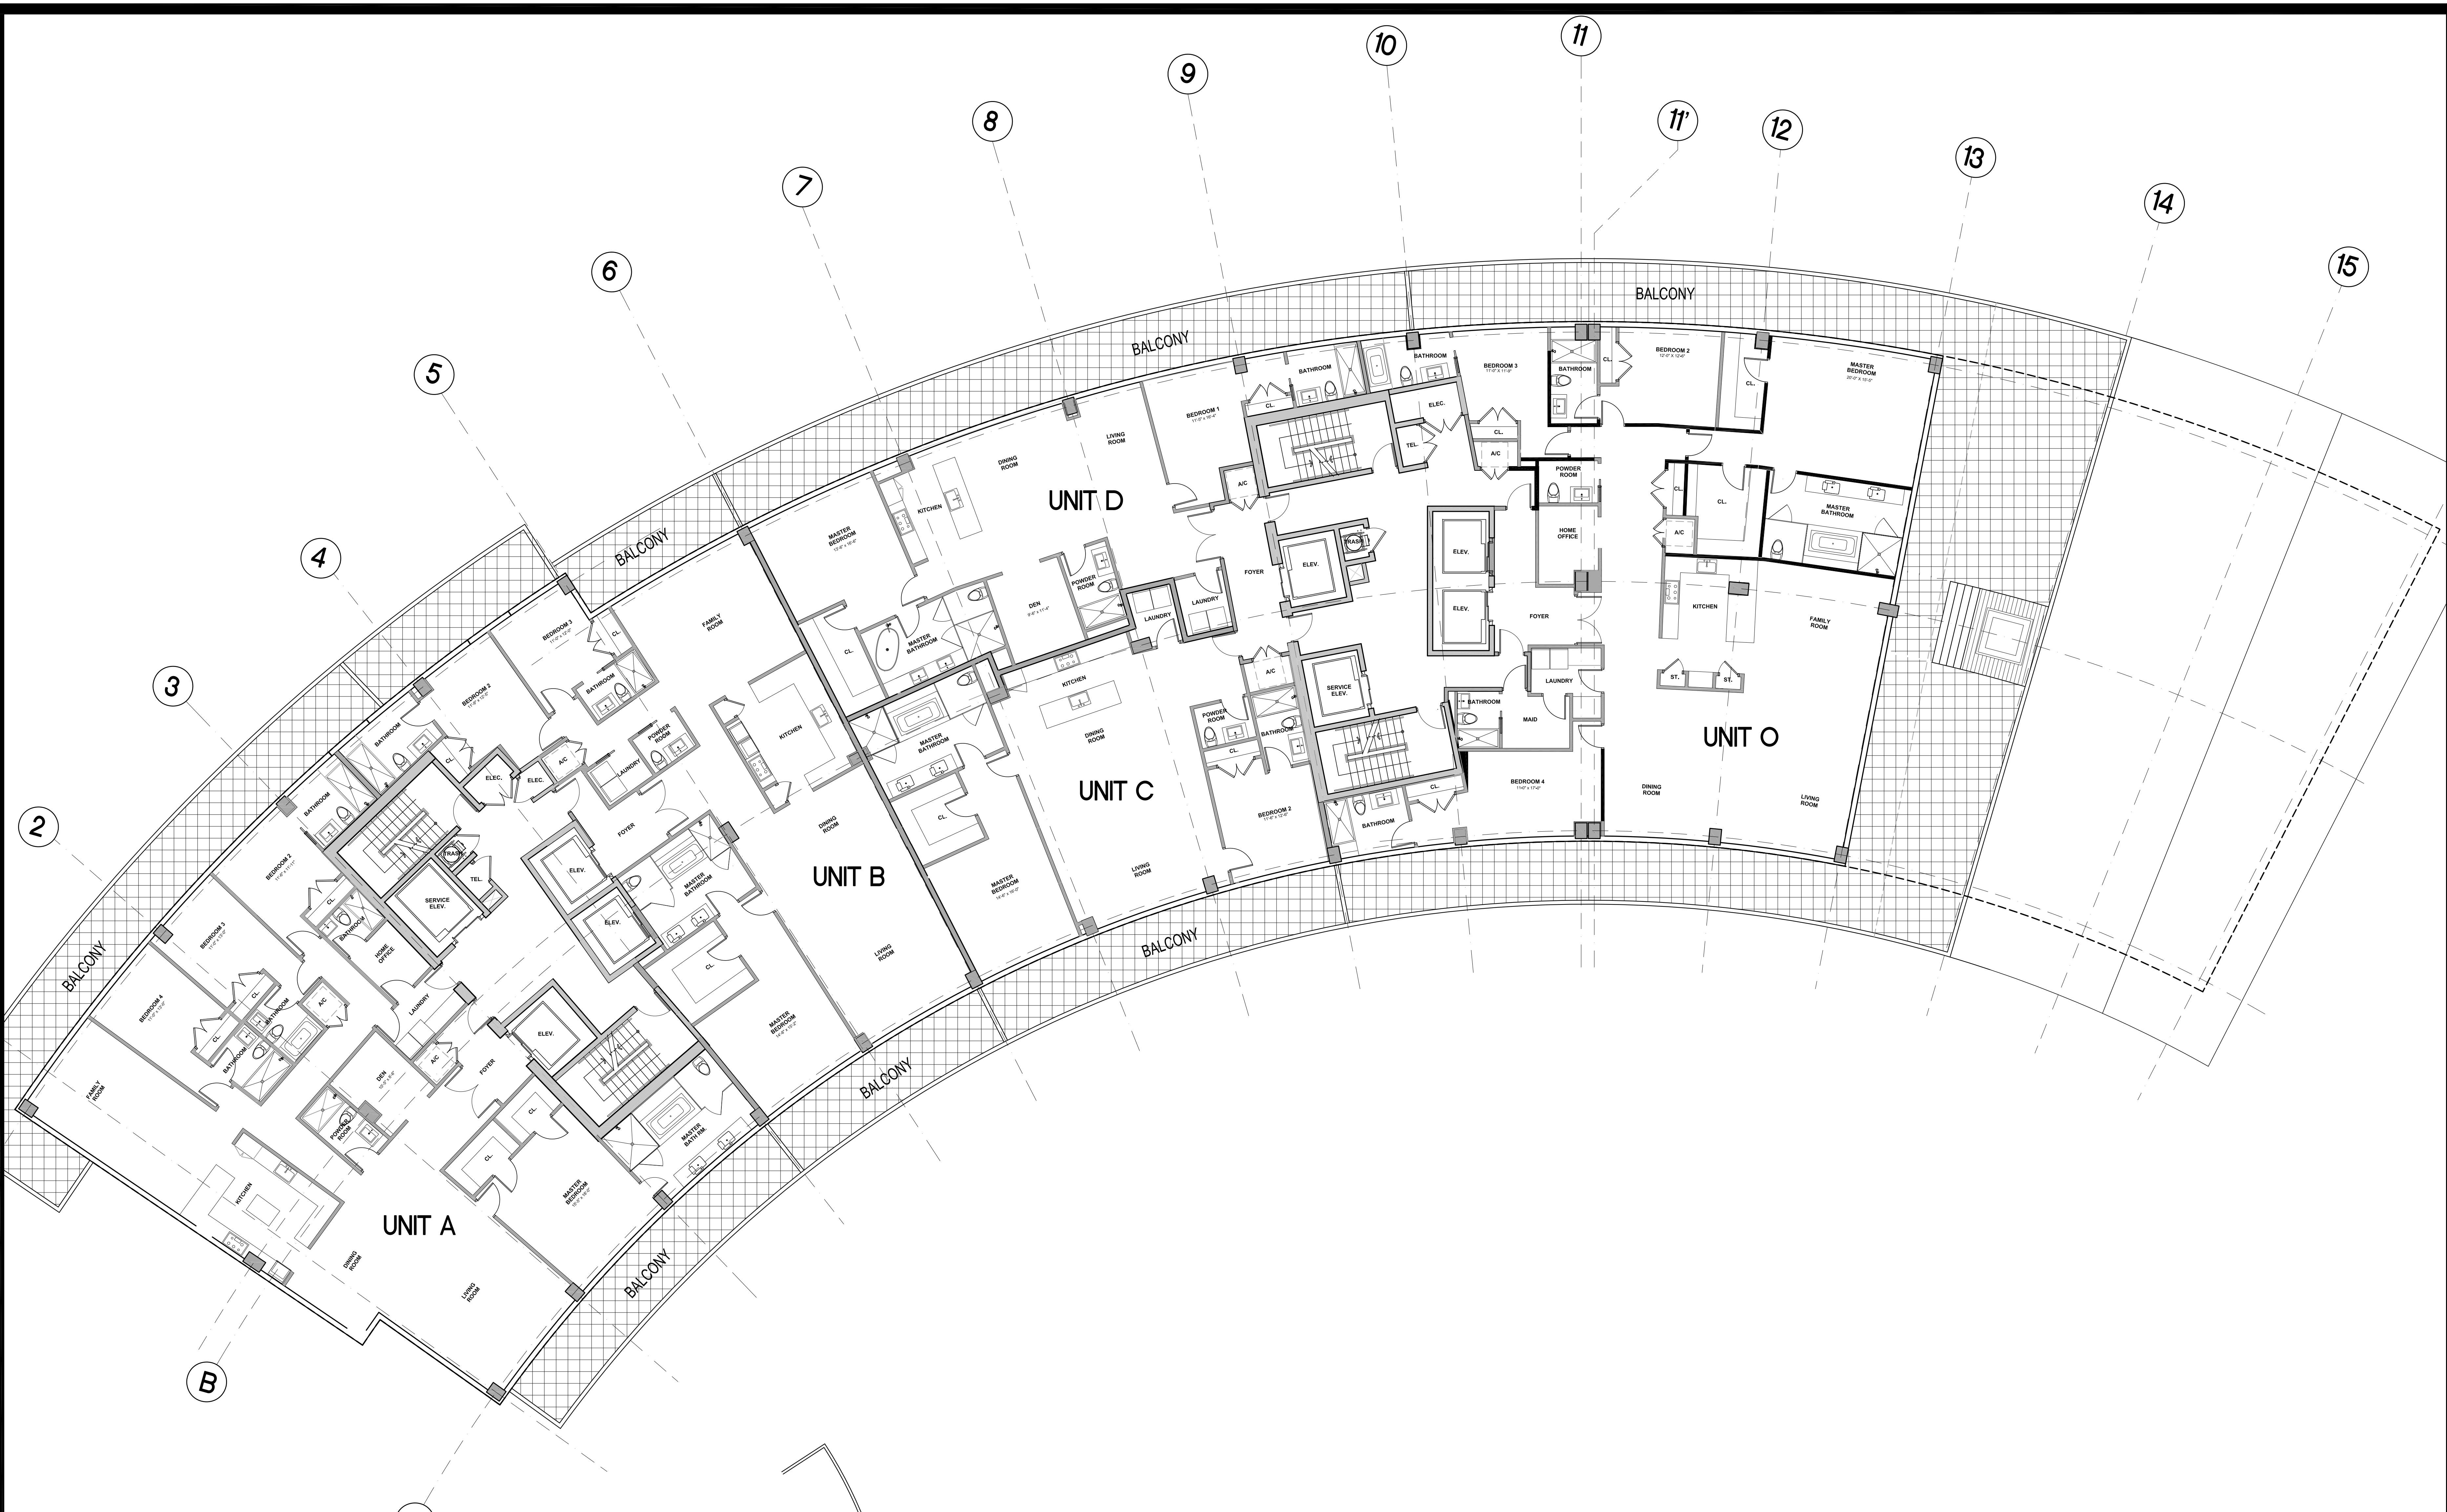


GLASS
ATRIUM

NORTH TOWER
TYPICAL FLOOR PLAN / LEVEL 6
SCALE: 1/8" = 1'-0"


DEC. 10, 2013
NOV. 3, 2014
NOV. 6, 2014
NOV. 10, 2014

13006

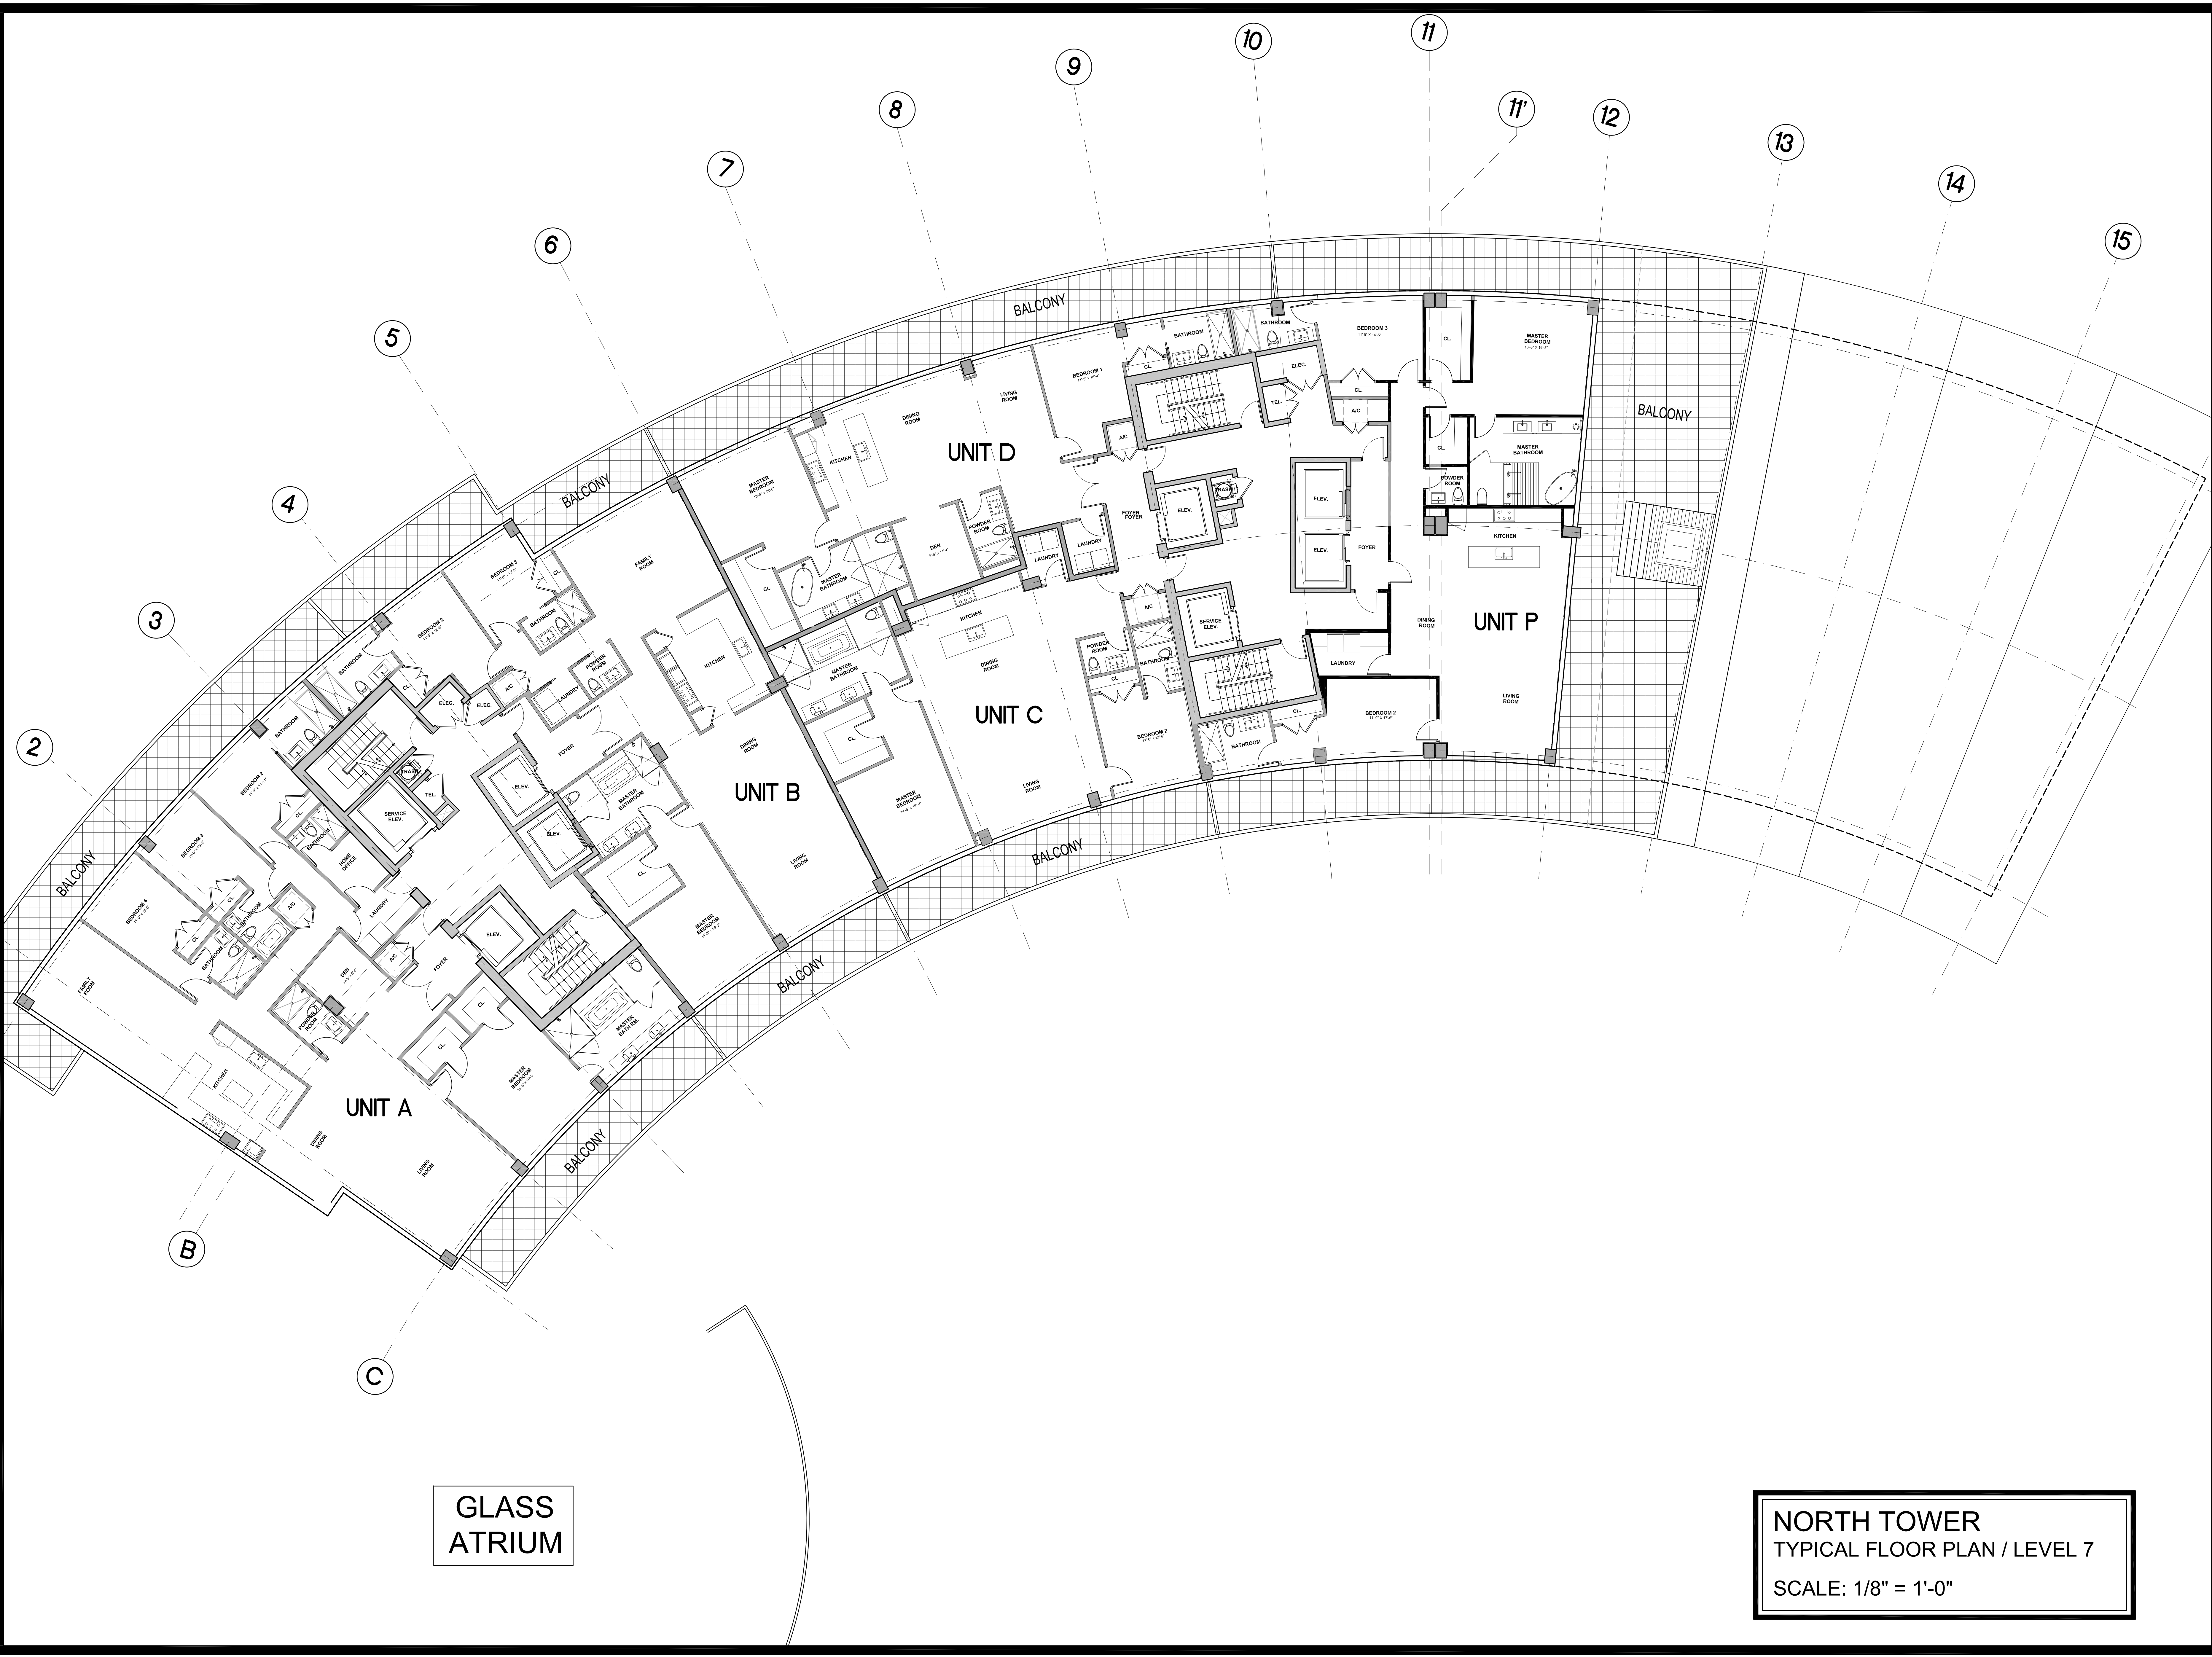

GLASS
ATRIUM


NORTH TOWER
TYPICAL FLOOR PLAN / LEVEL 7
SCALE: 1/8" = 1'-0"

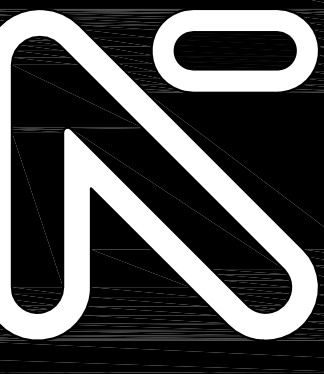

NICHOLS
BROSCH
WURST
WOLF
& ASSOCIATES, INC.
Architecture & Planning

161 Almeria Avenue
Coral Gables, Florida 33134
Tel. (305) 443-5200
Fax (305) 446-2872
AAC 000680

FAIRWINDS
Ft. Lauderdale, Florida

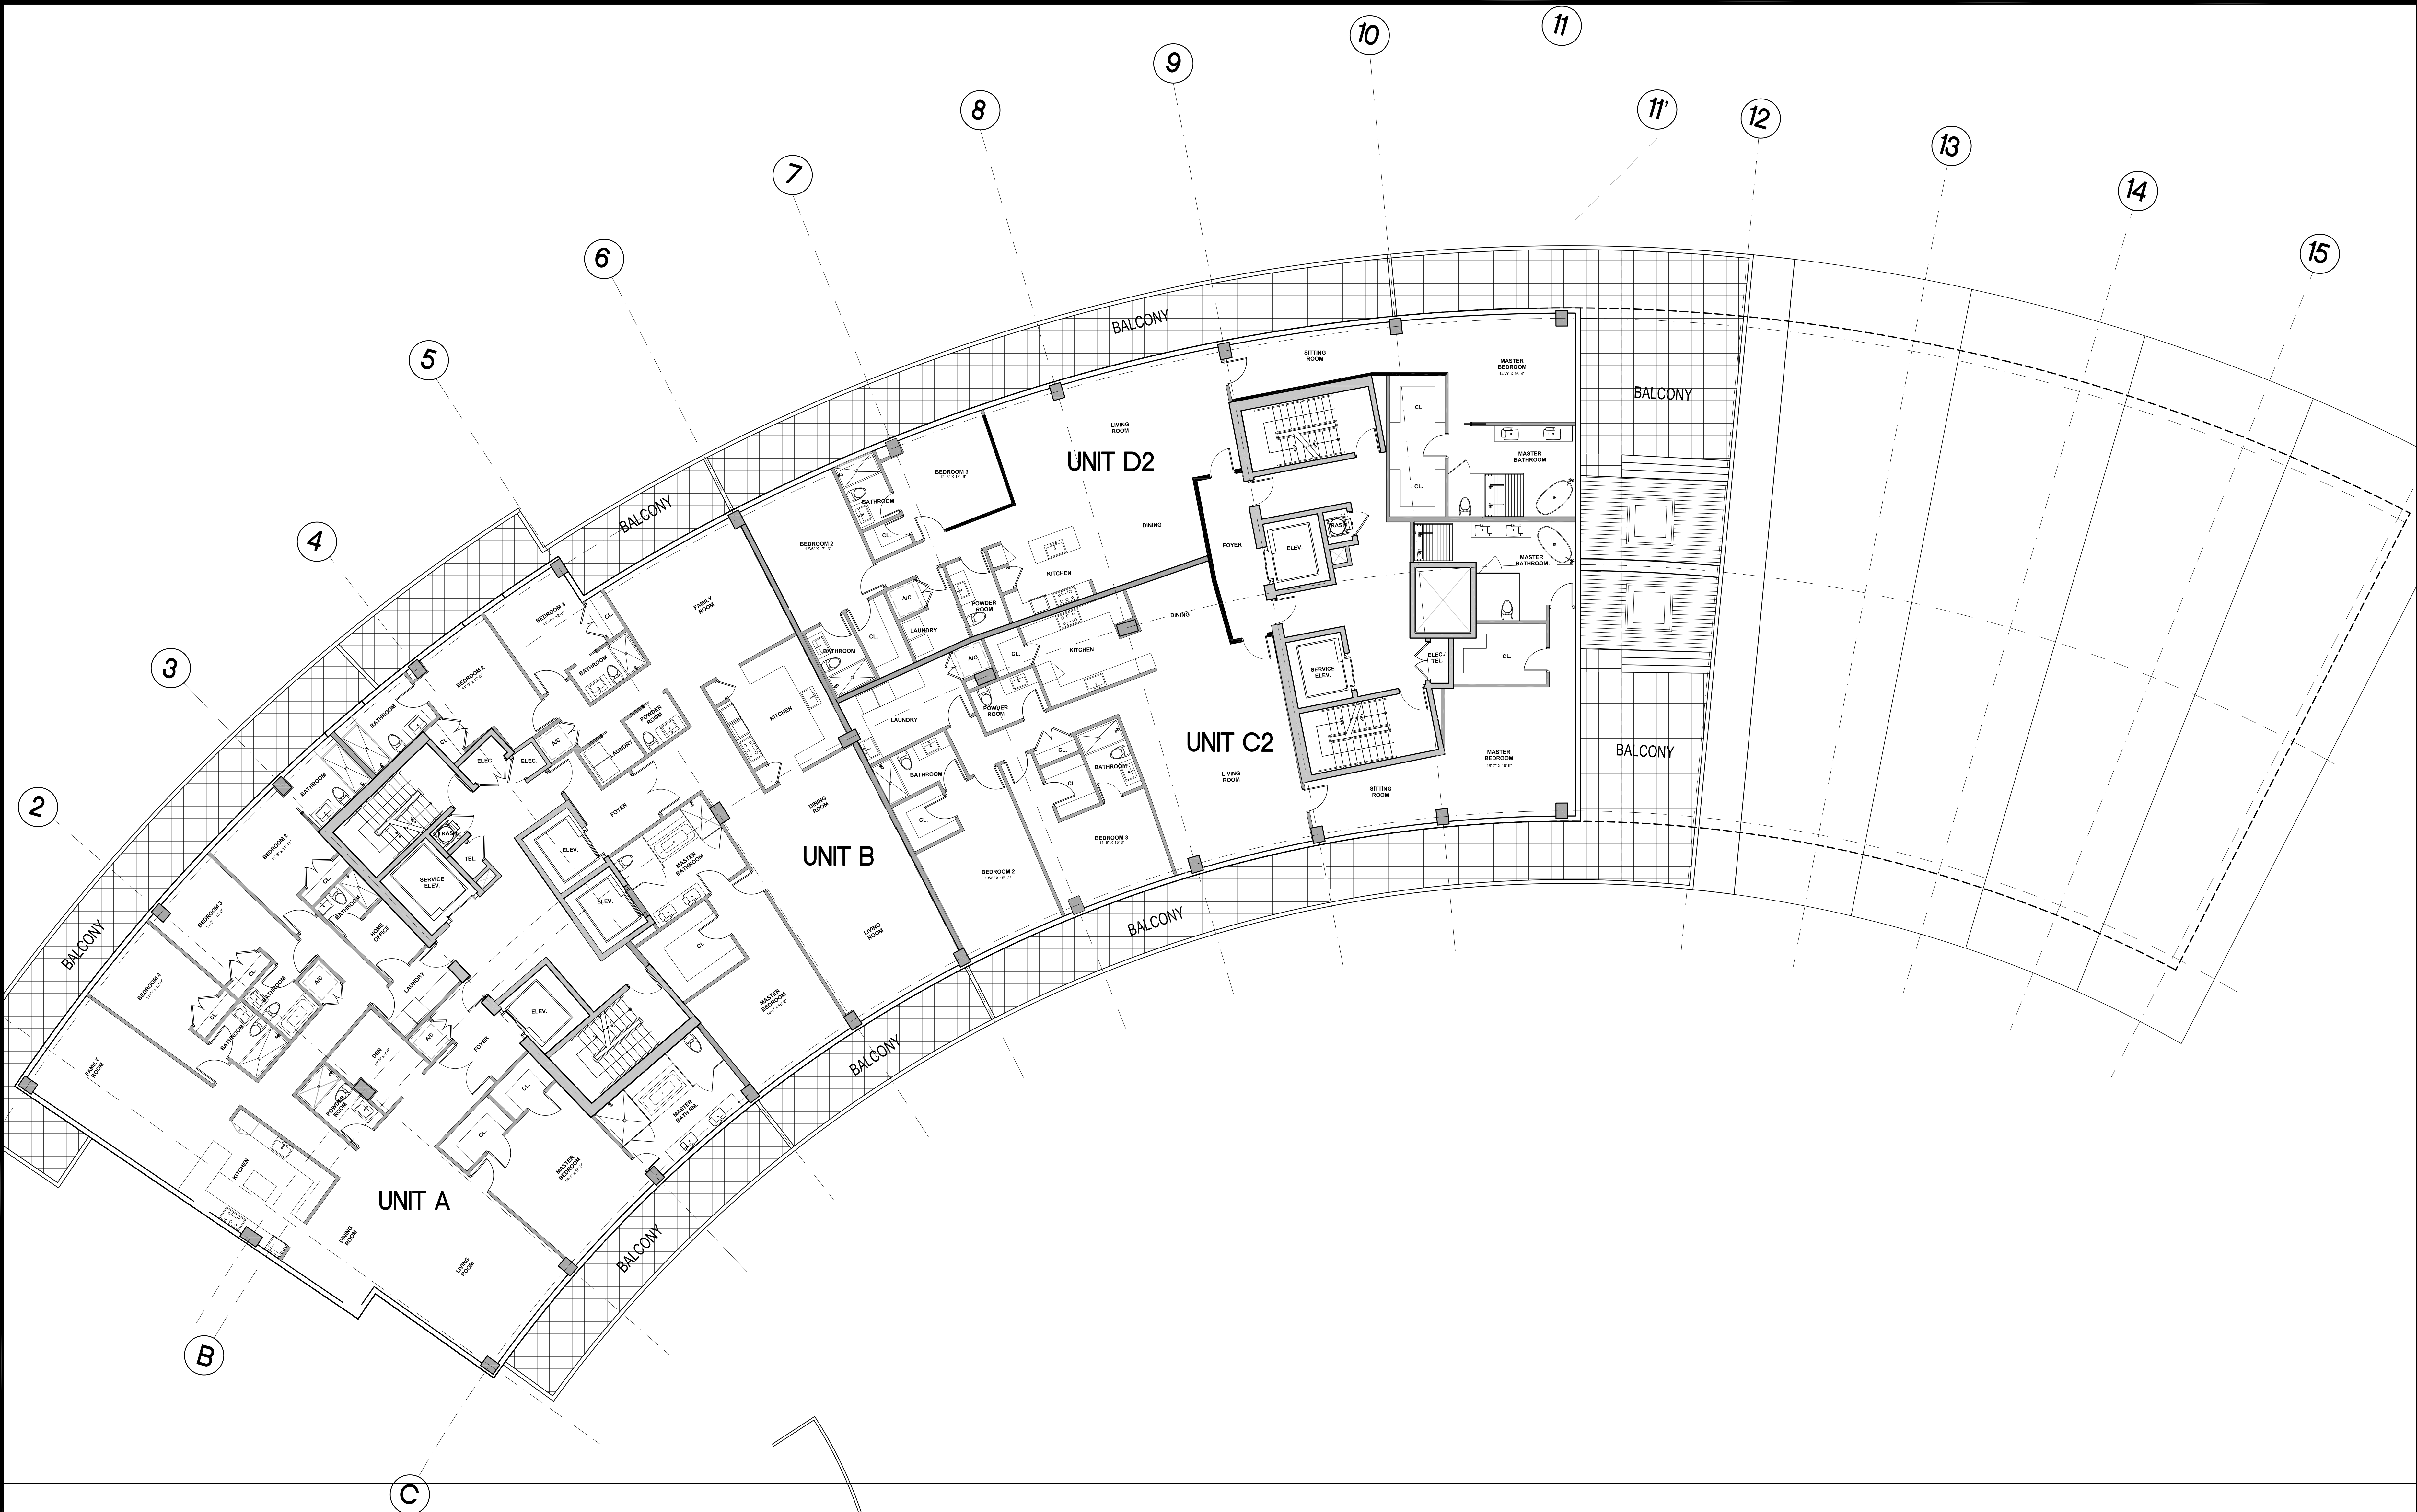


GLASS
ATRIUM

NORTH TOWER
TYPICAL FLOOR PLAN / LEVEL 8
SCALE: 1/8" = 1'-0"


DEC. 10, 2013
NOV. 3, 2014
NOV. 6, 2014
NOV. 10, 2014

13006

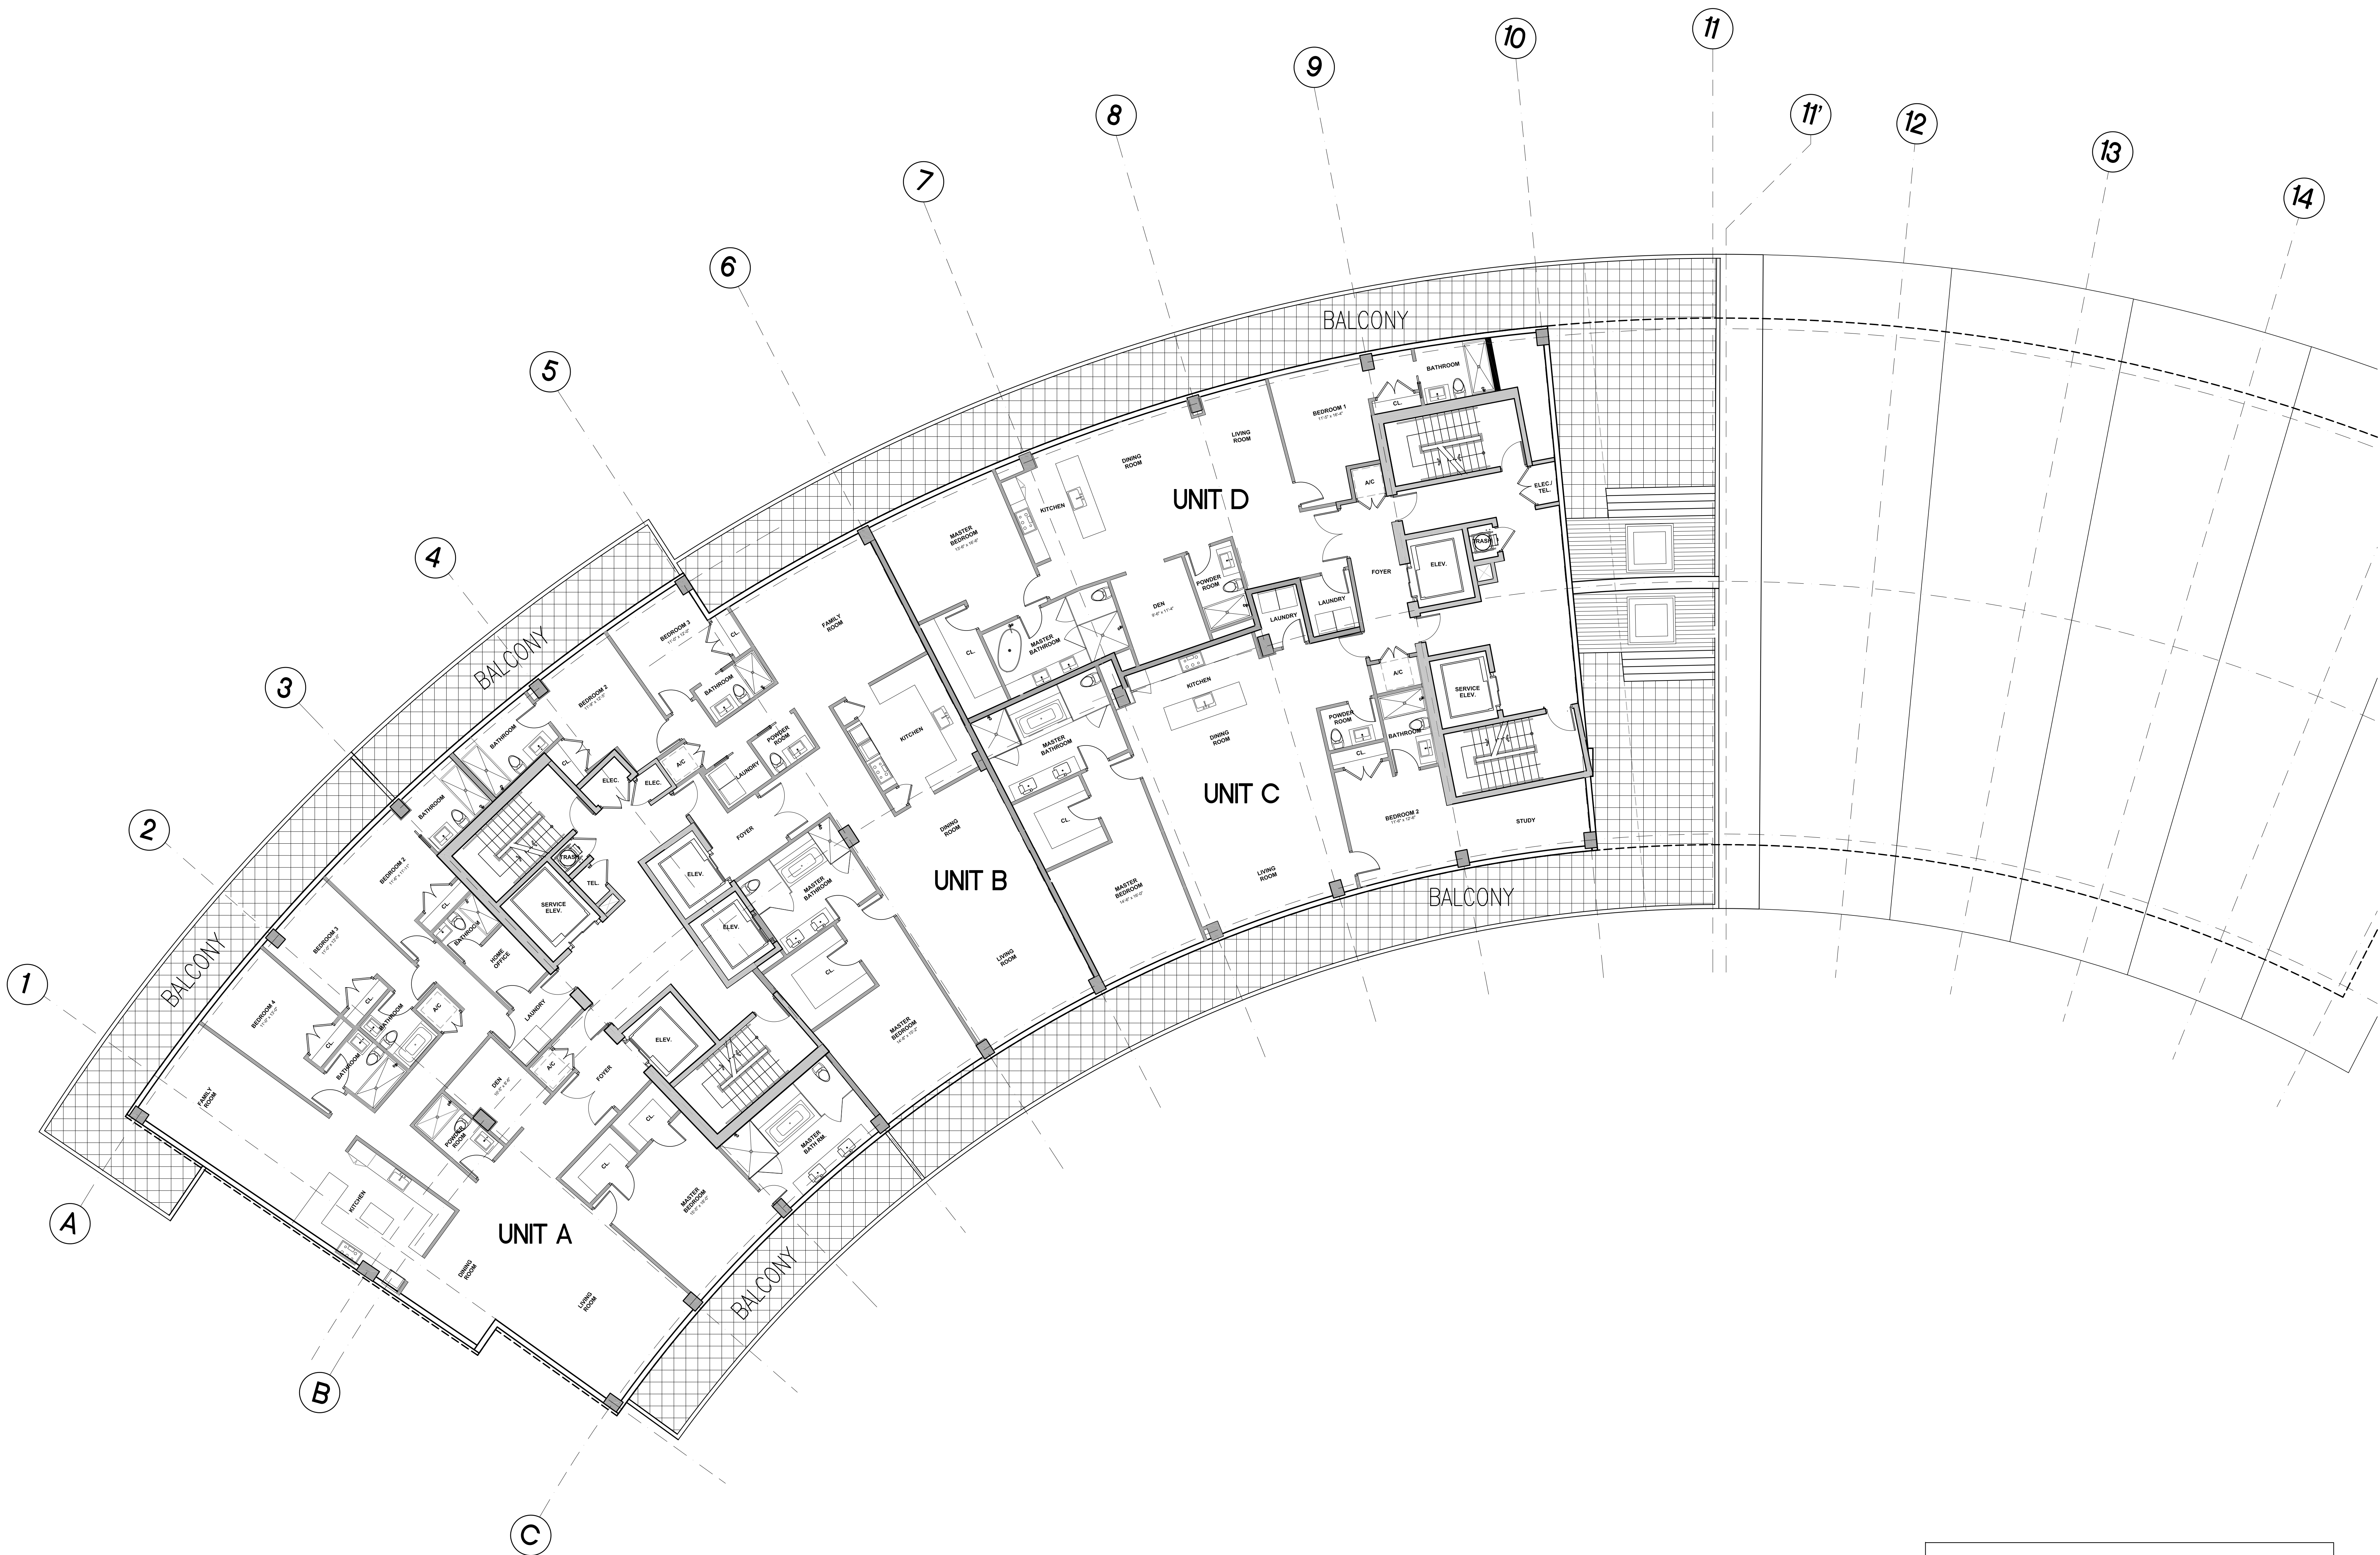

NORTH TOWER
 TYPICAL FLOOR PLAN / LEVEL 9
 SCALE: 1/8" = 1'-0"


DEC. 10, 2013
NOV. 3, 2014
NOV. 6, 2014
NOV. 10, 2014

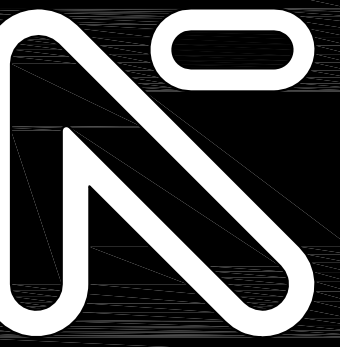

NICHOLS
BROSCH
WURST
WOLFE
& ASSOCIATES, INC.
Architecture & Planning

161 Almeria Avenue
Coral Gables, Florida 33134
Tel. (305) 443-5206
Fax (305) 446-2872
A/C 000680


FAIRWINDS
Ft. Lauderdale, Florida

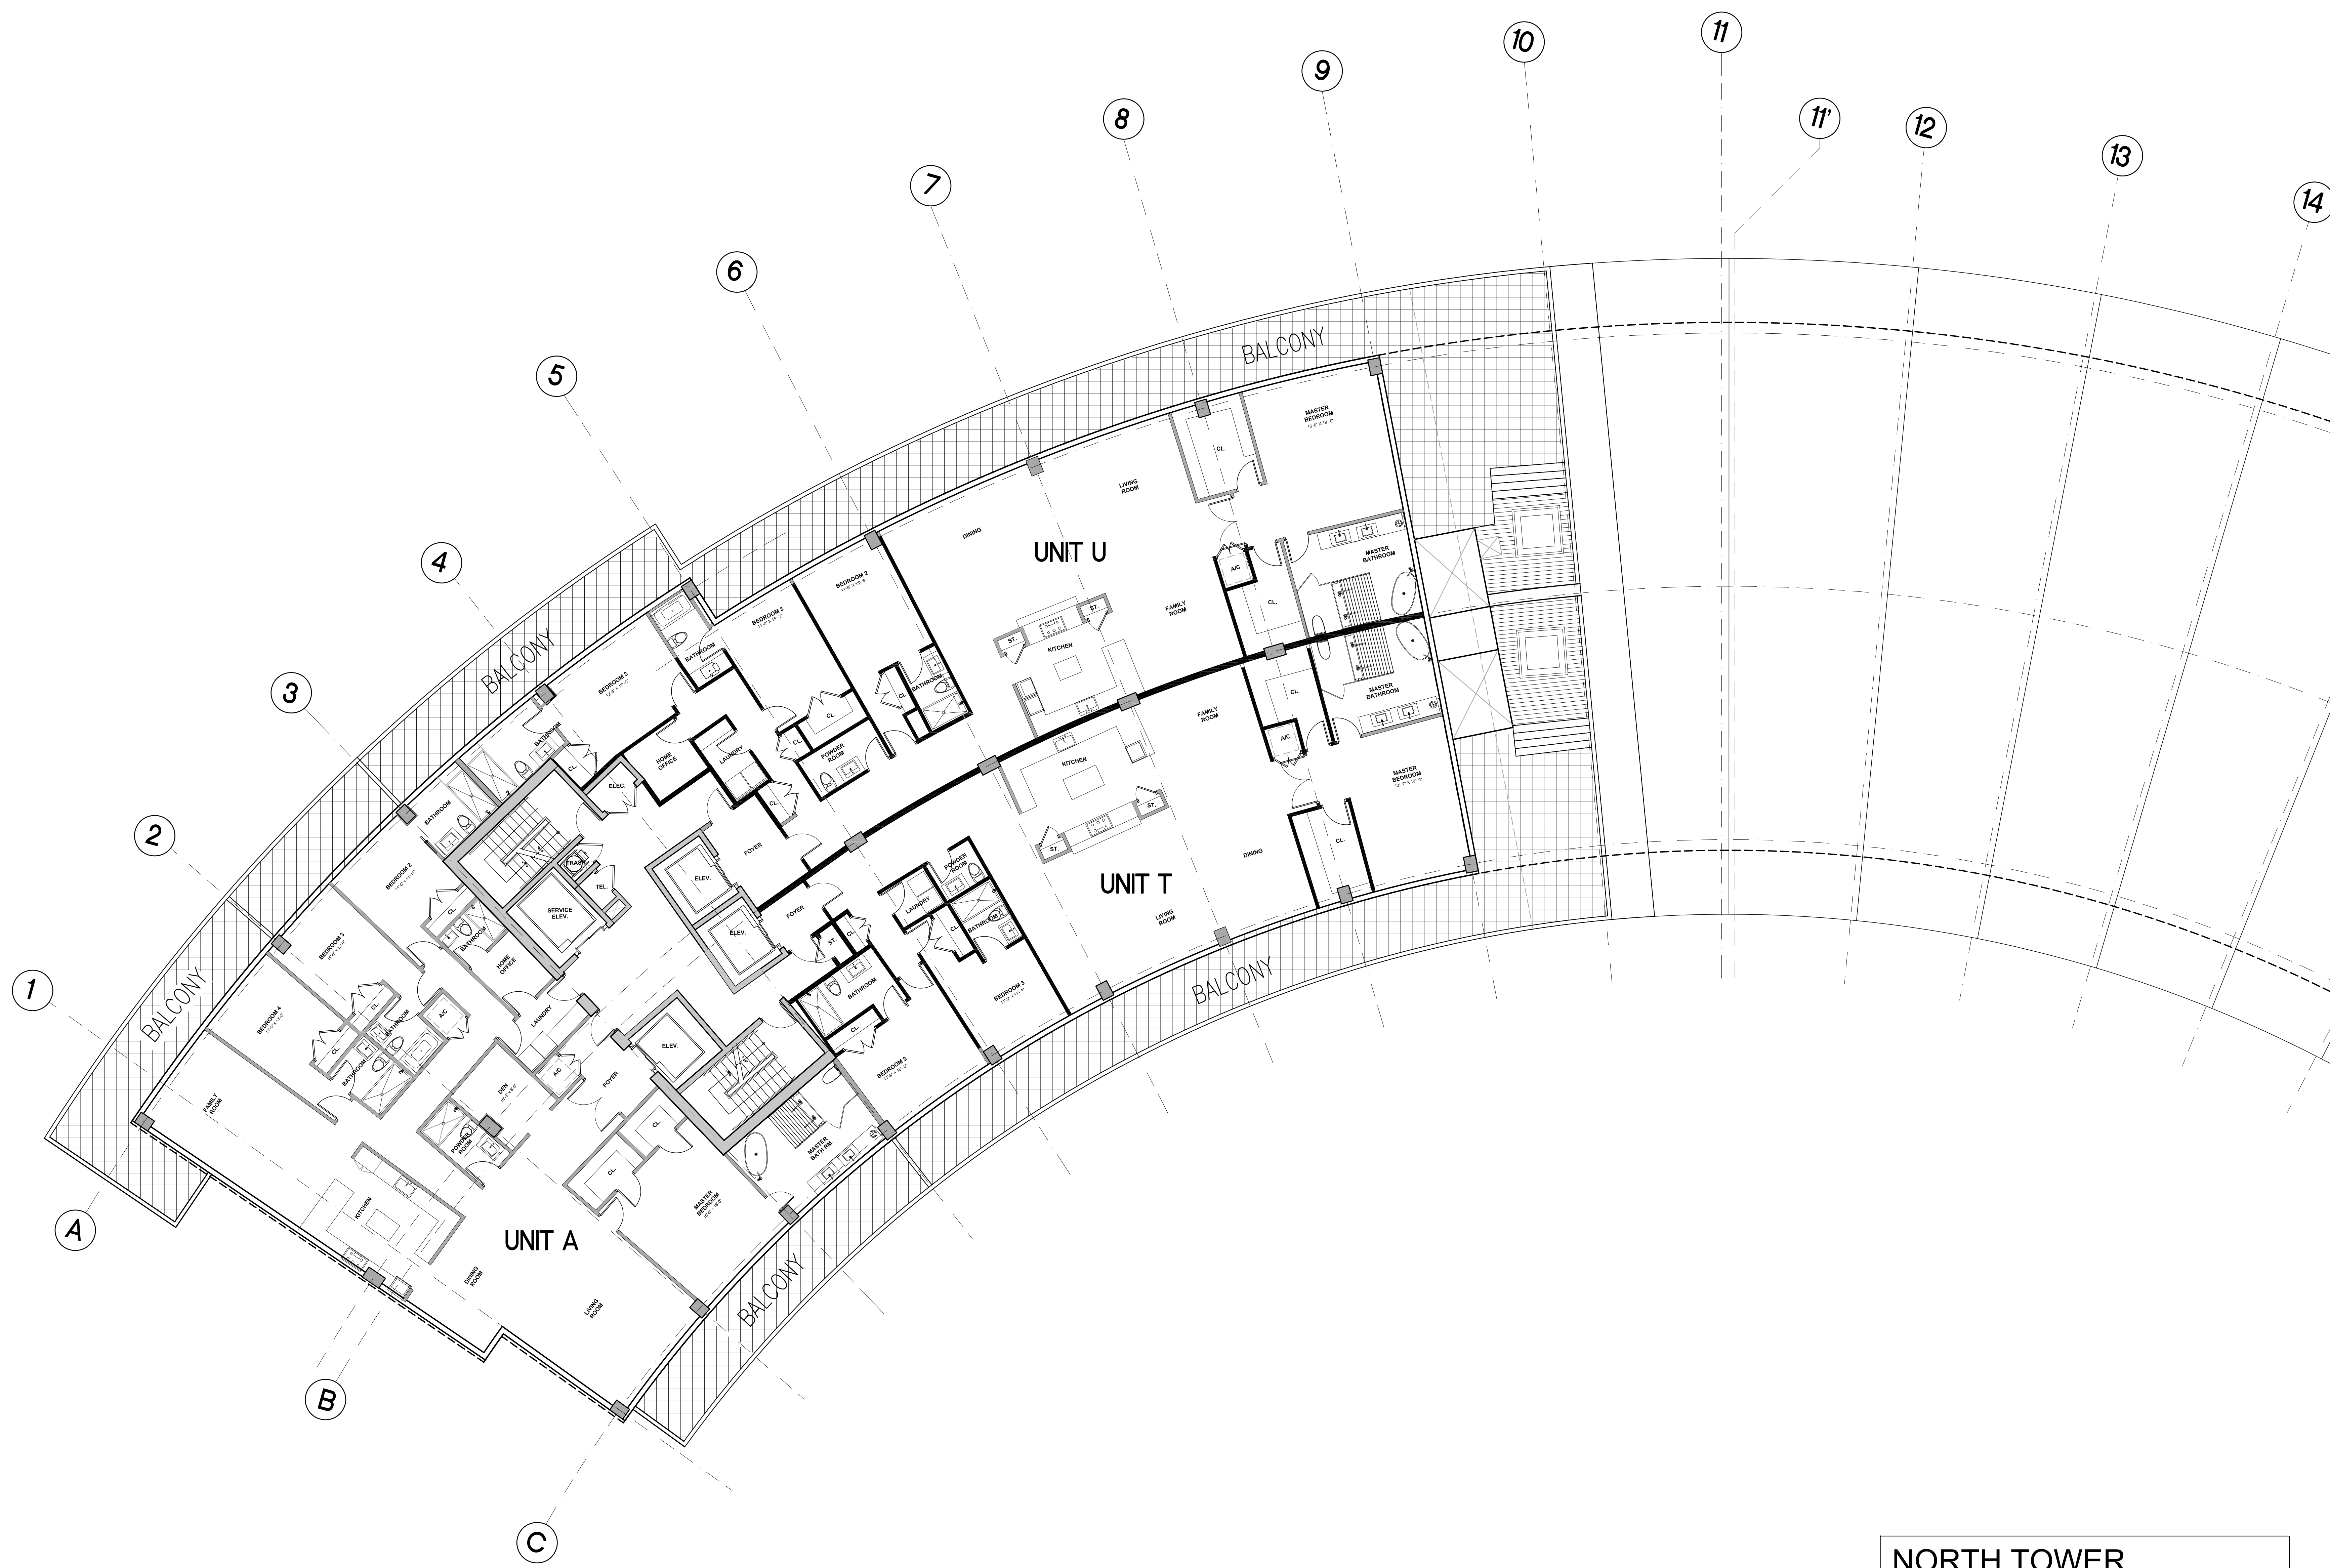


NORTH TOWER
TYPICAL FLOOR PLAN / LEVEL 10
SCALE: 1/8" = 1'-0"

- DEC. 10, 2013
- NOV. 3, 2014
- NOV. 6, 2014
- NOV. 10, 2014

13006

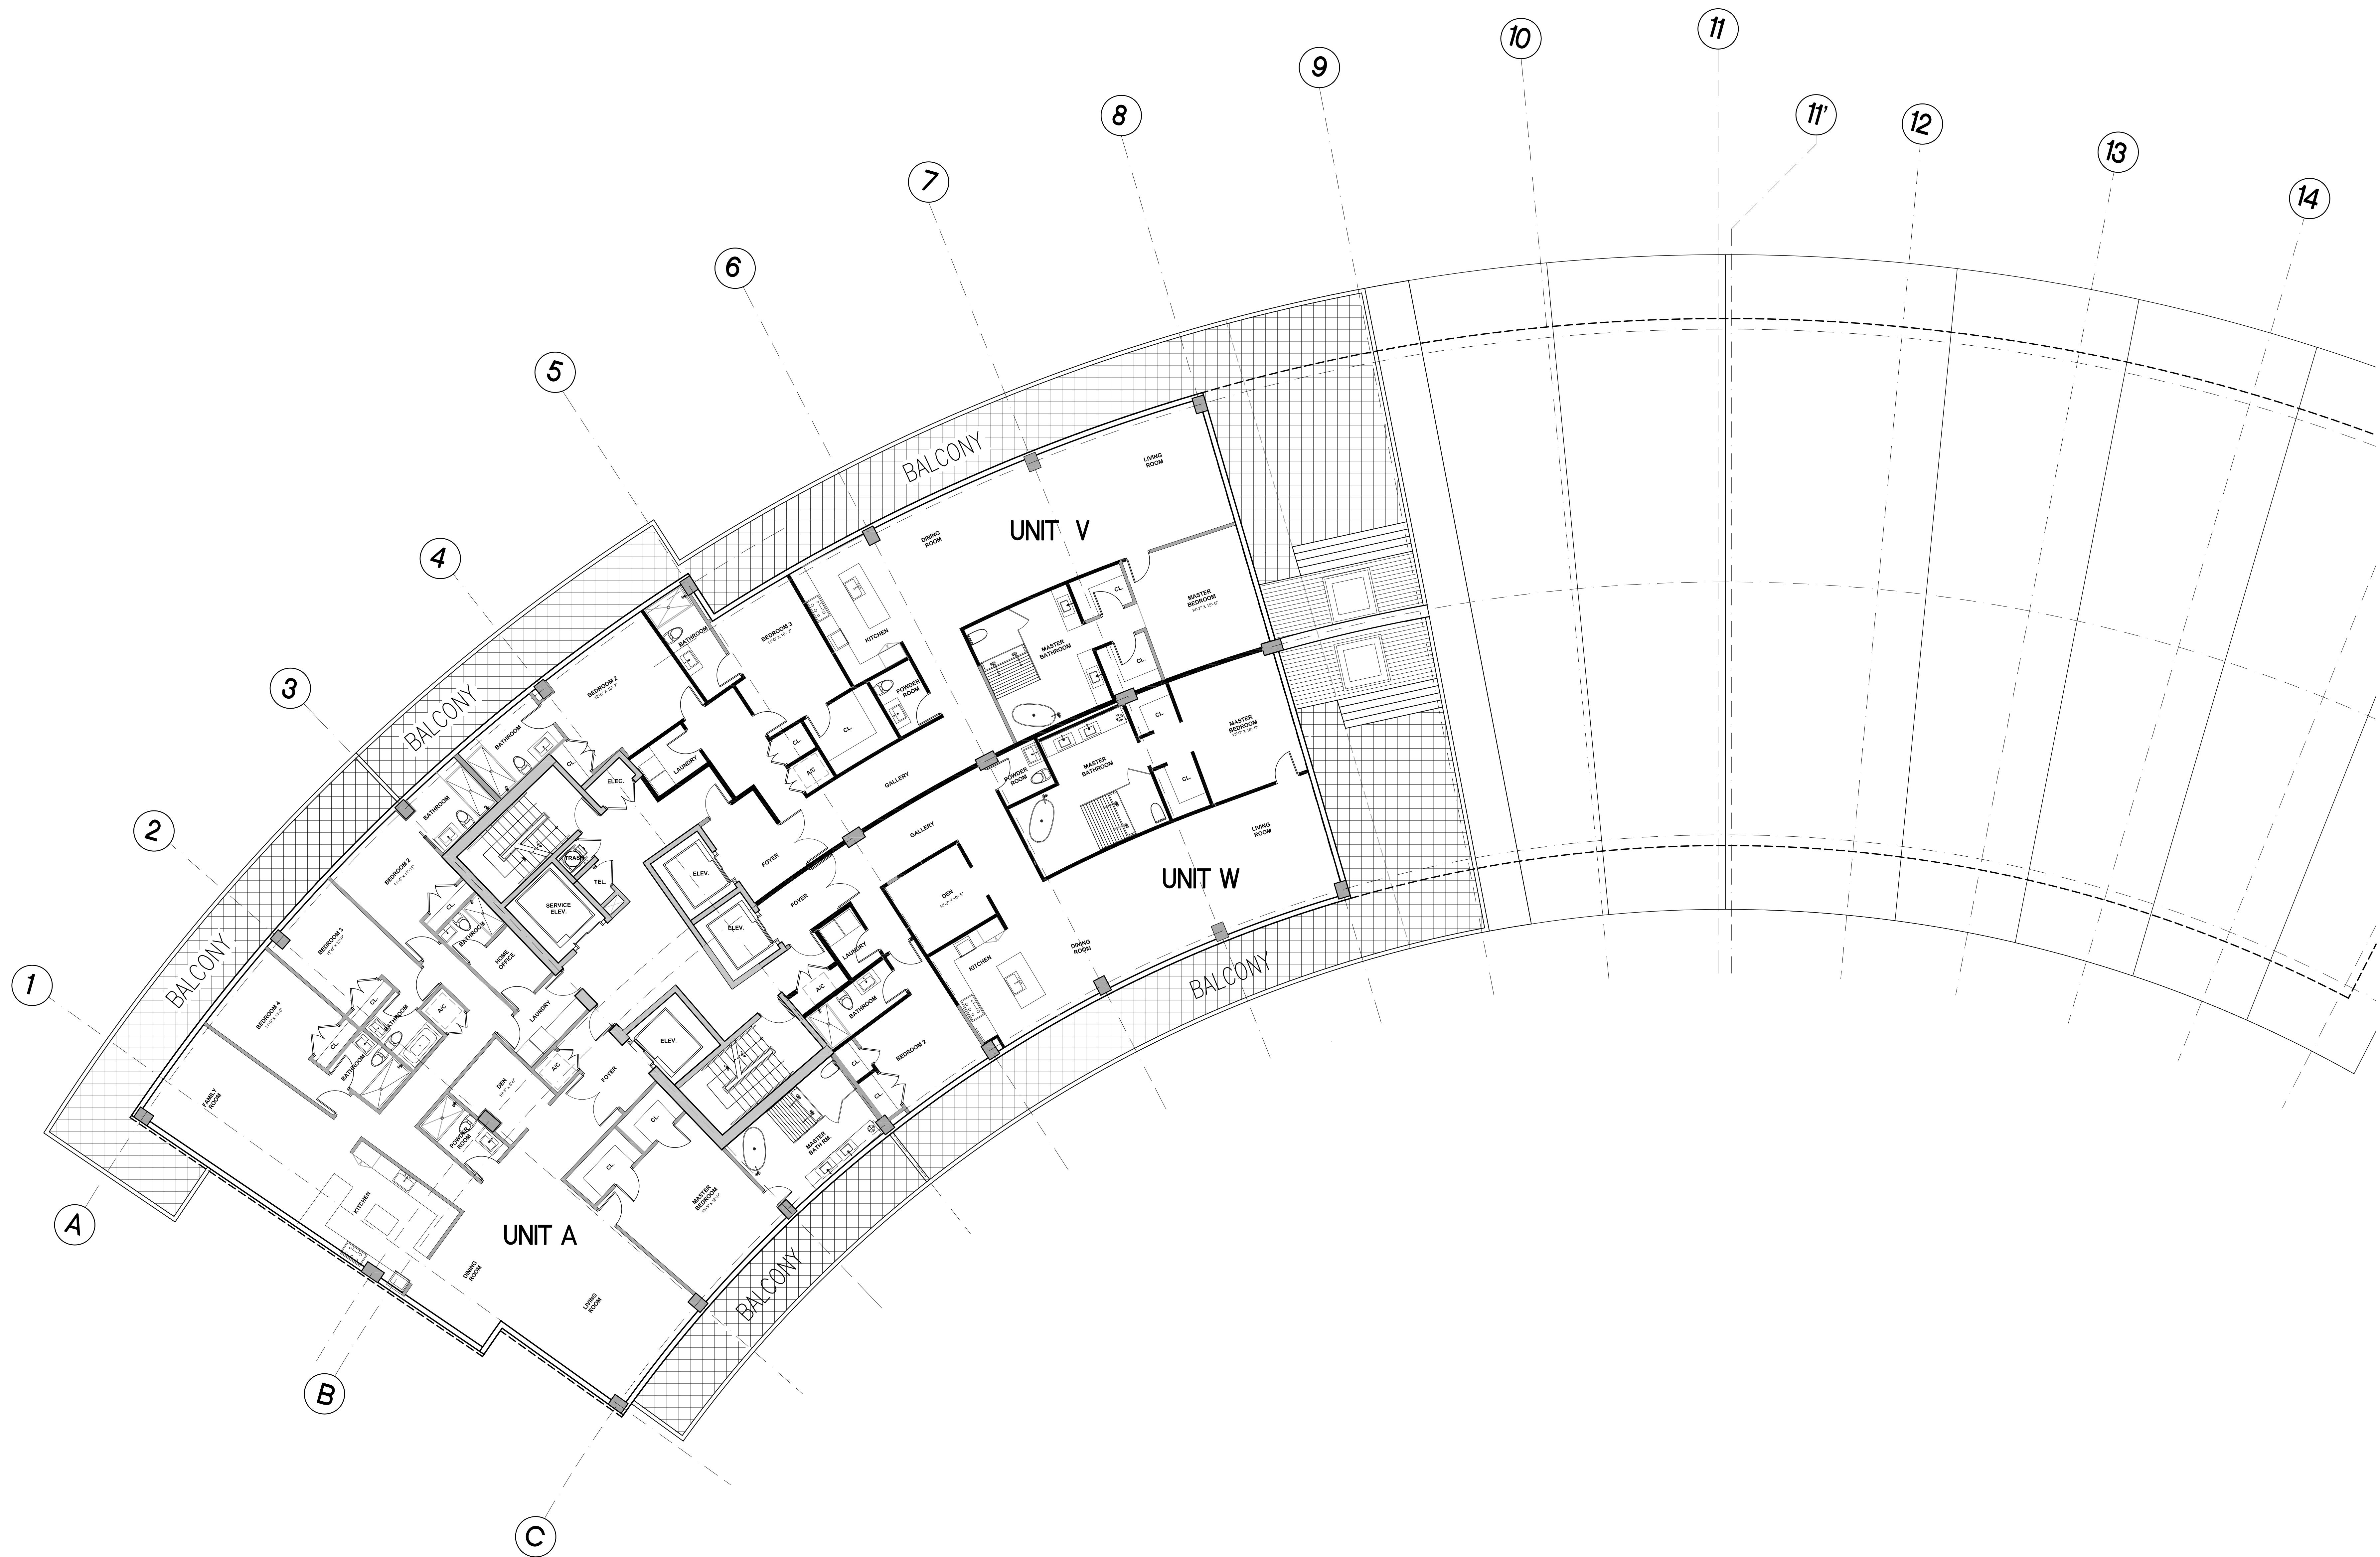

NORTH TOWER
 TYPICAL FLOOR PLAN / LEVEL 11
 SCALE: 1/8" = 1'-0"

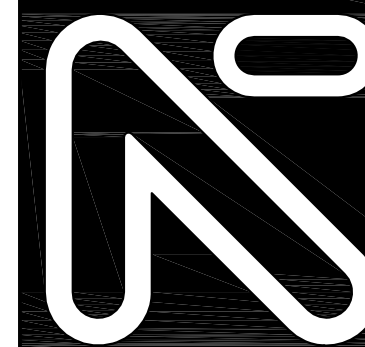


NICHOLS
BROSCH
WURST
WOLFE
& ASSOCIATES, INC.
Architecture & Planning

161 Almeria Avenue
Coral Gables, Florida 33134
Tel. (305) 443-8206
Fax (305) 445-2872
A/C 000680


FAIRWINDS
Ft. Lauderdale, Florida

DEC. 10, 2013
NOV. 3, 2014
NOV. 6, 2014
NOV. 10, 2014

13006

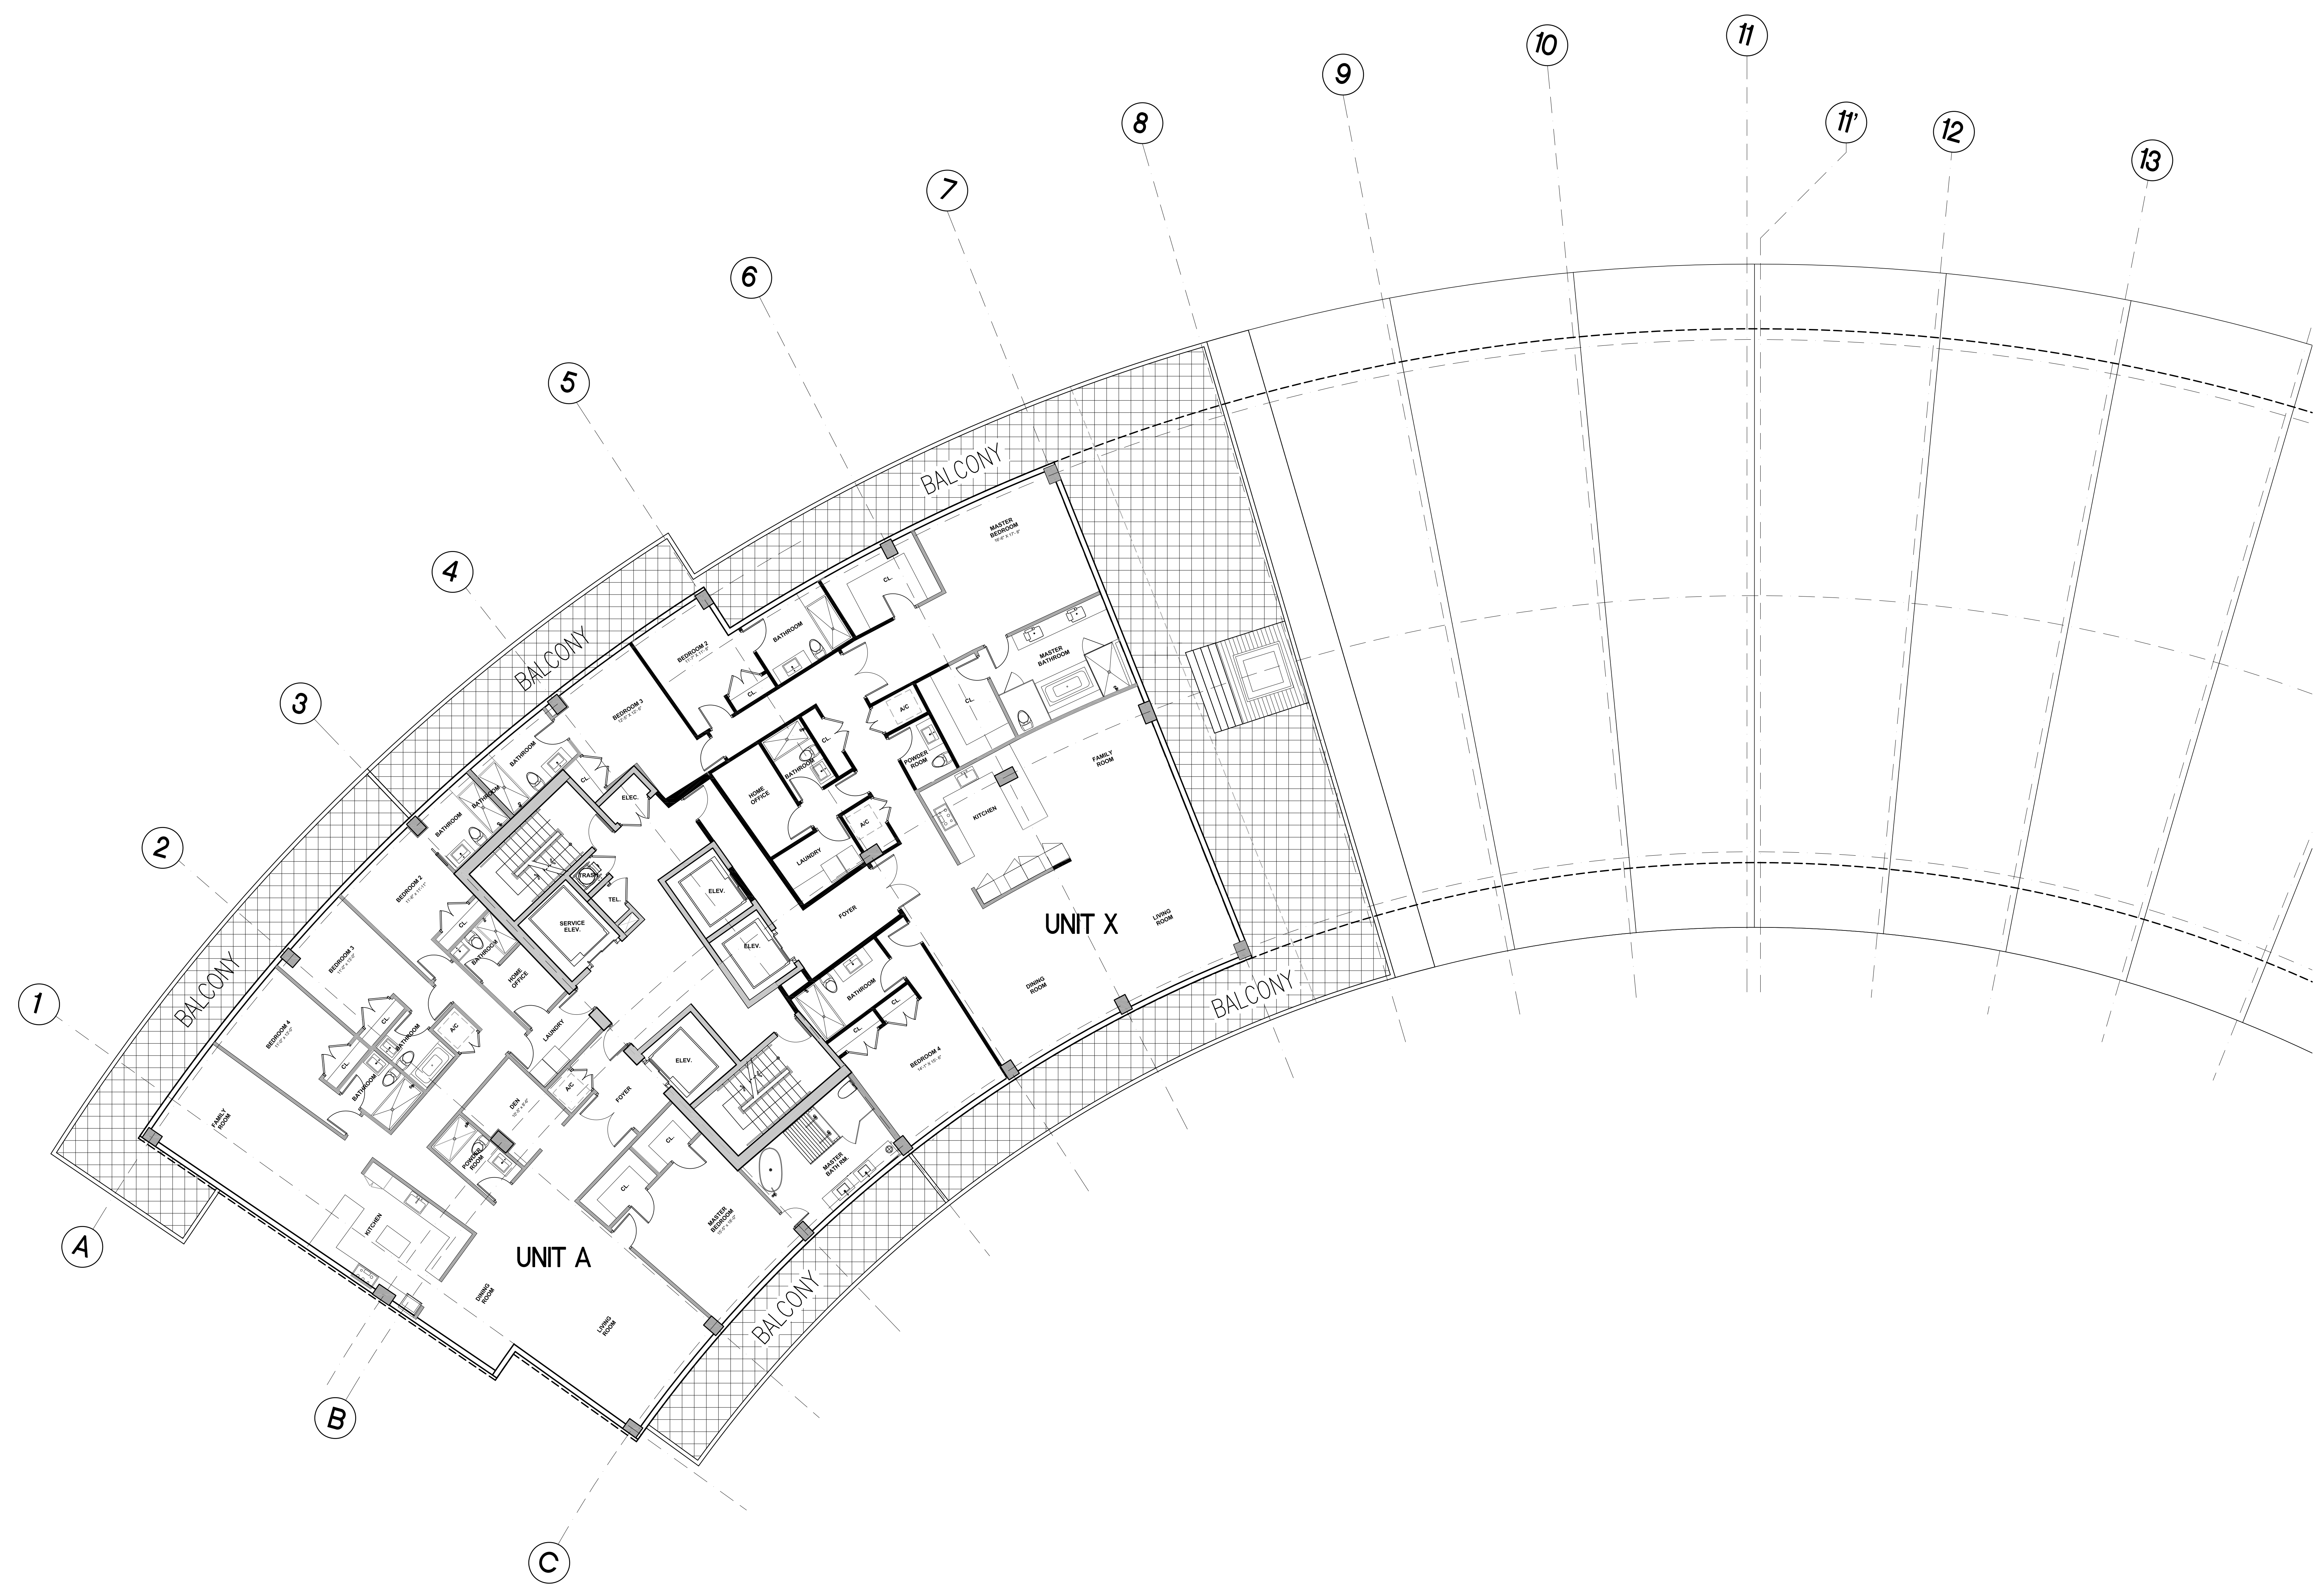


NORTH TOWER
TYPICAL FLOOR PLAN / LEVEL 12
SCALE: 1/8" = 1'-0"

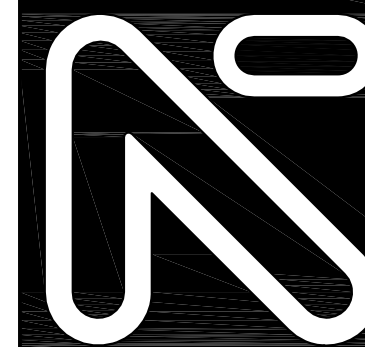

NICHOLS
BROSCH
WURST
WOLFE
& ASSOCIATES, INC.
Architecture & Planning

161 Almeria Avenue
Coral Gables, Florida 33134
Tel. (305) 443-8206
Fax (305) 446-2872
A/C 000680


FAIRWINDS
Ft. Lauderdale, Florida

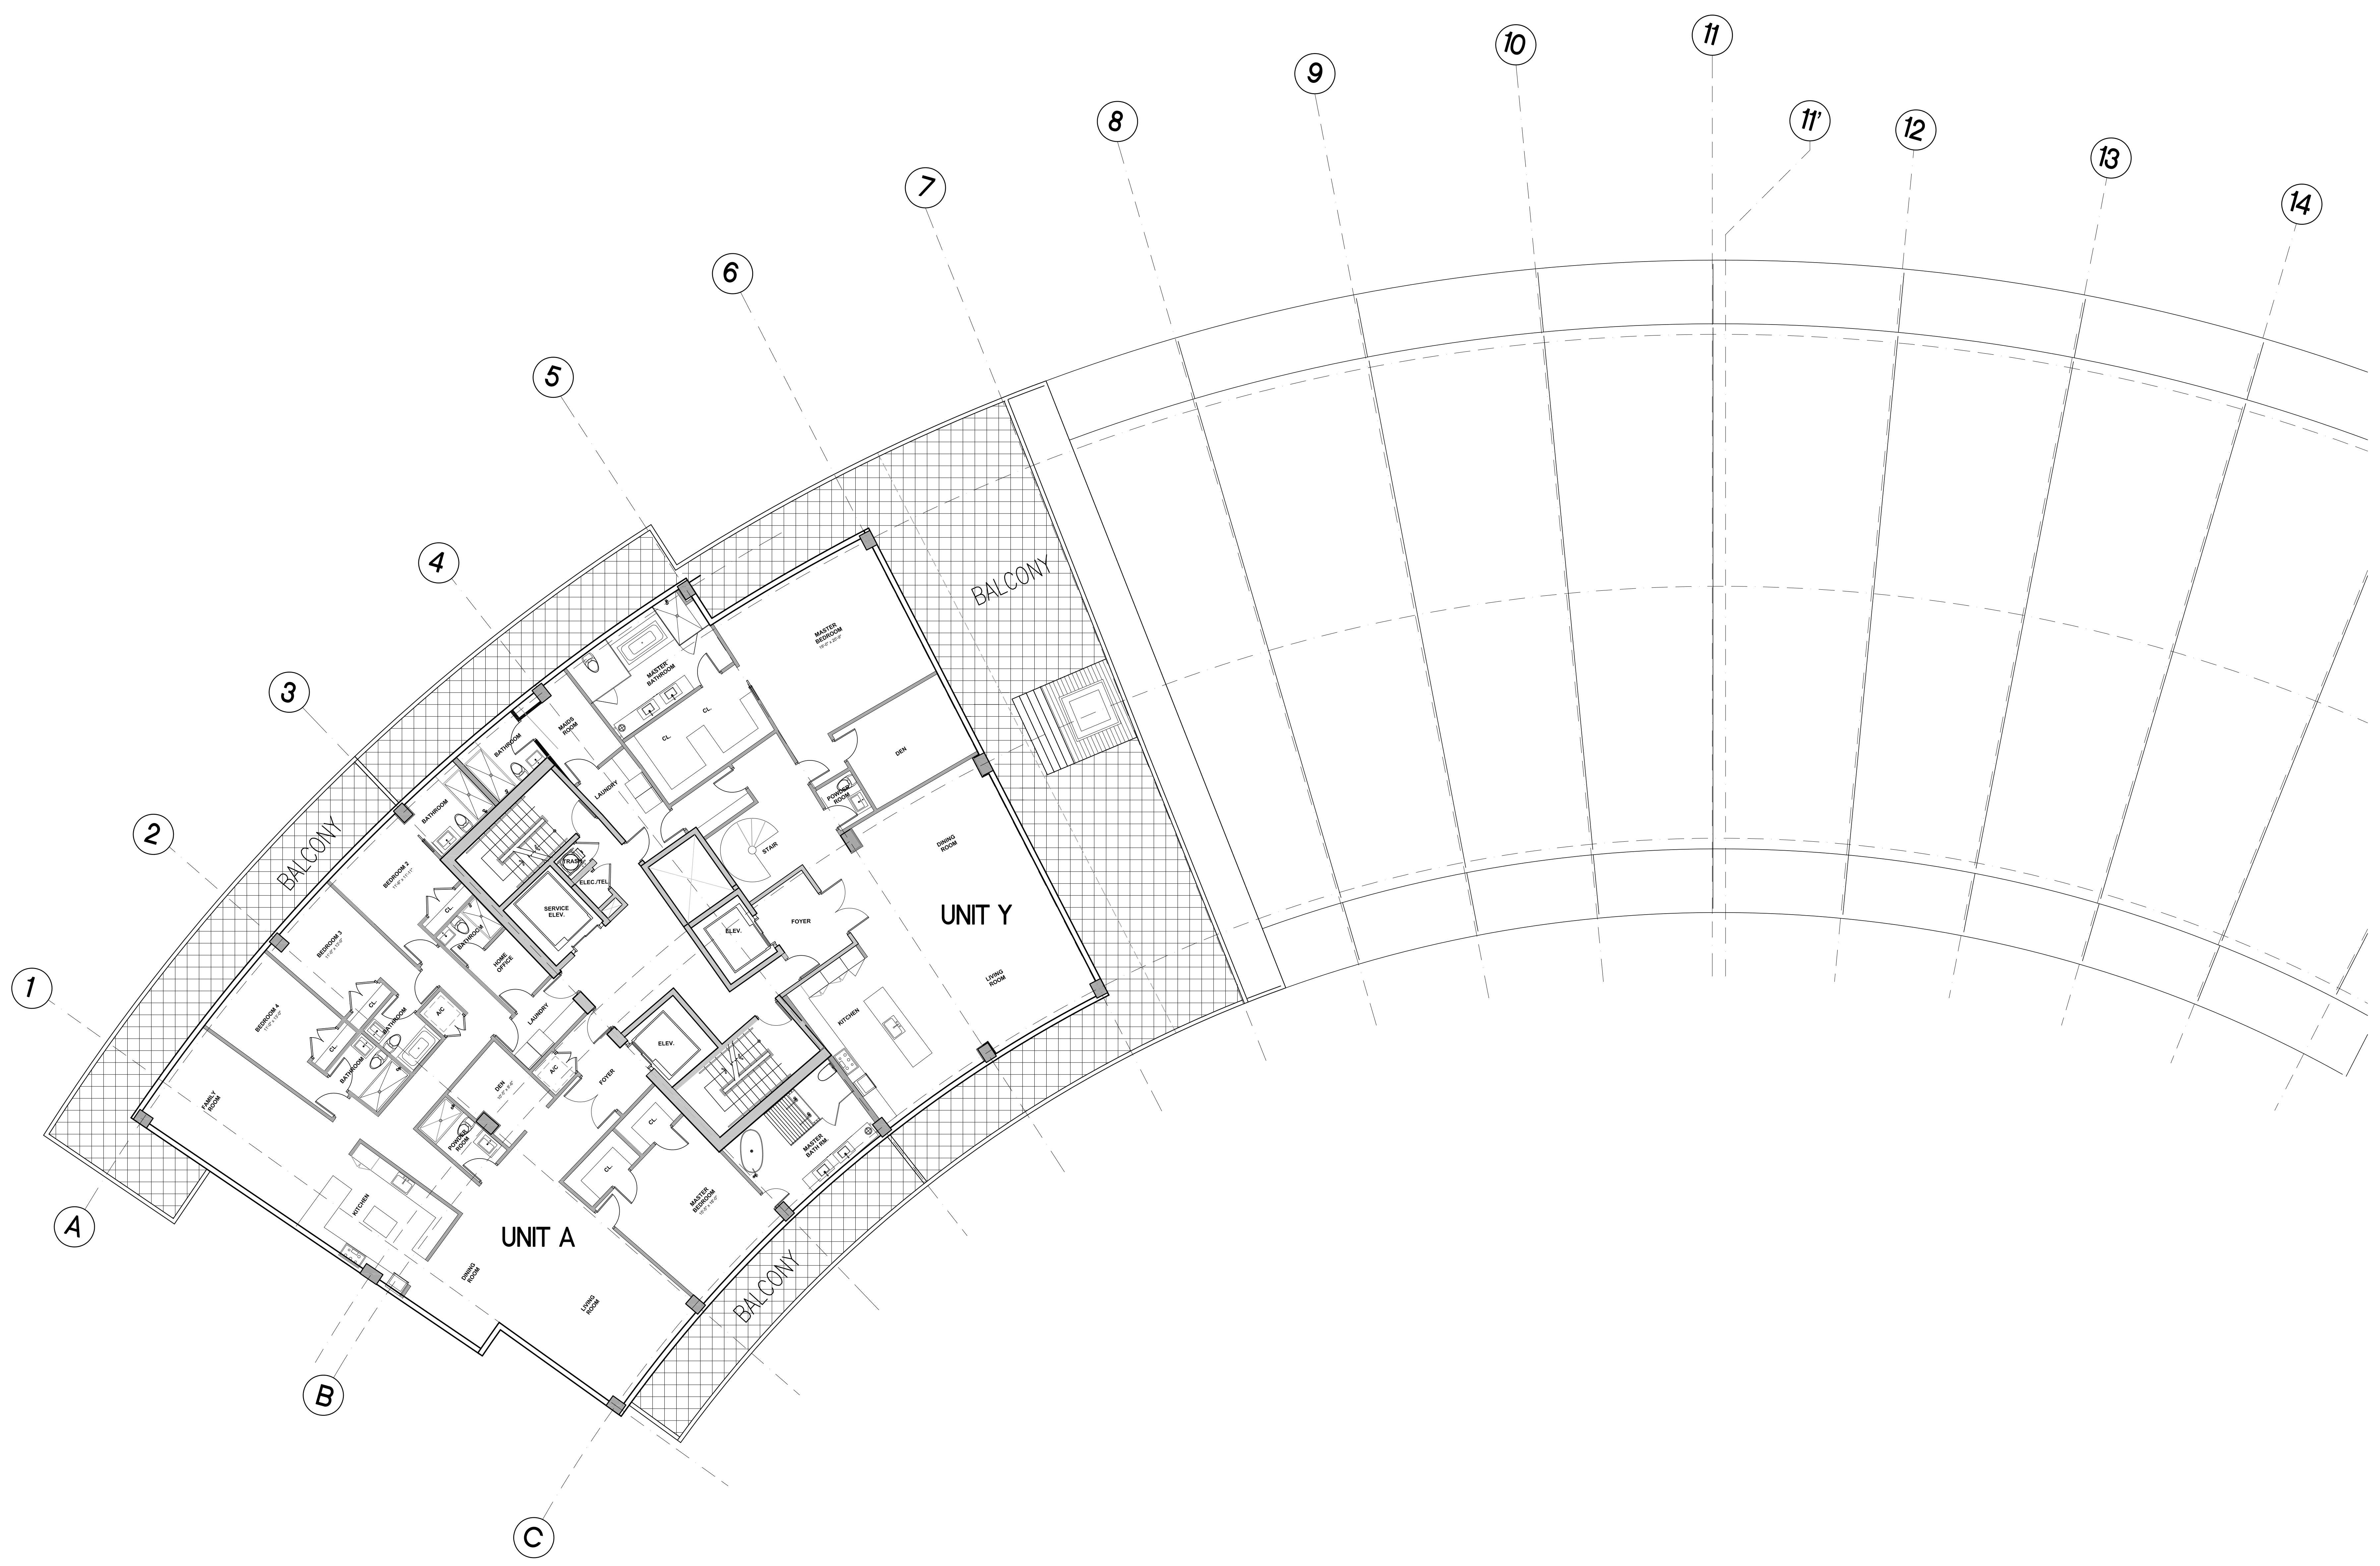

NORTH TOWER
TYPICAL FLOOR PLAN / LEVEL 13
SCALE: 1/8" = 1'-0"

DEC. 10, 2013
NOV. 3, 2014
NOV. 6, 2014
NOV. 10, 2014


13006

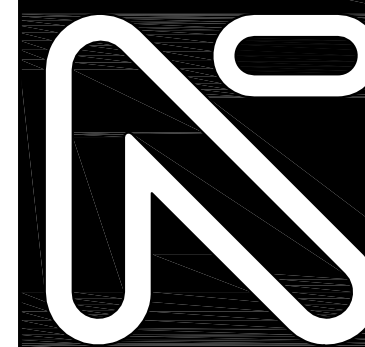

NICHOLS
BROSCH
WURST
WOLFE
& ASSOCIATES, INC.
Architecture & Planning

161 Almeria Avenue
Coral Gables, Florida 33134
Tel. (305) 443-8206
Fax (305) 443-2872
A/C 000680


FAIRWINDS
Ft. Lauderdale, Florida

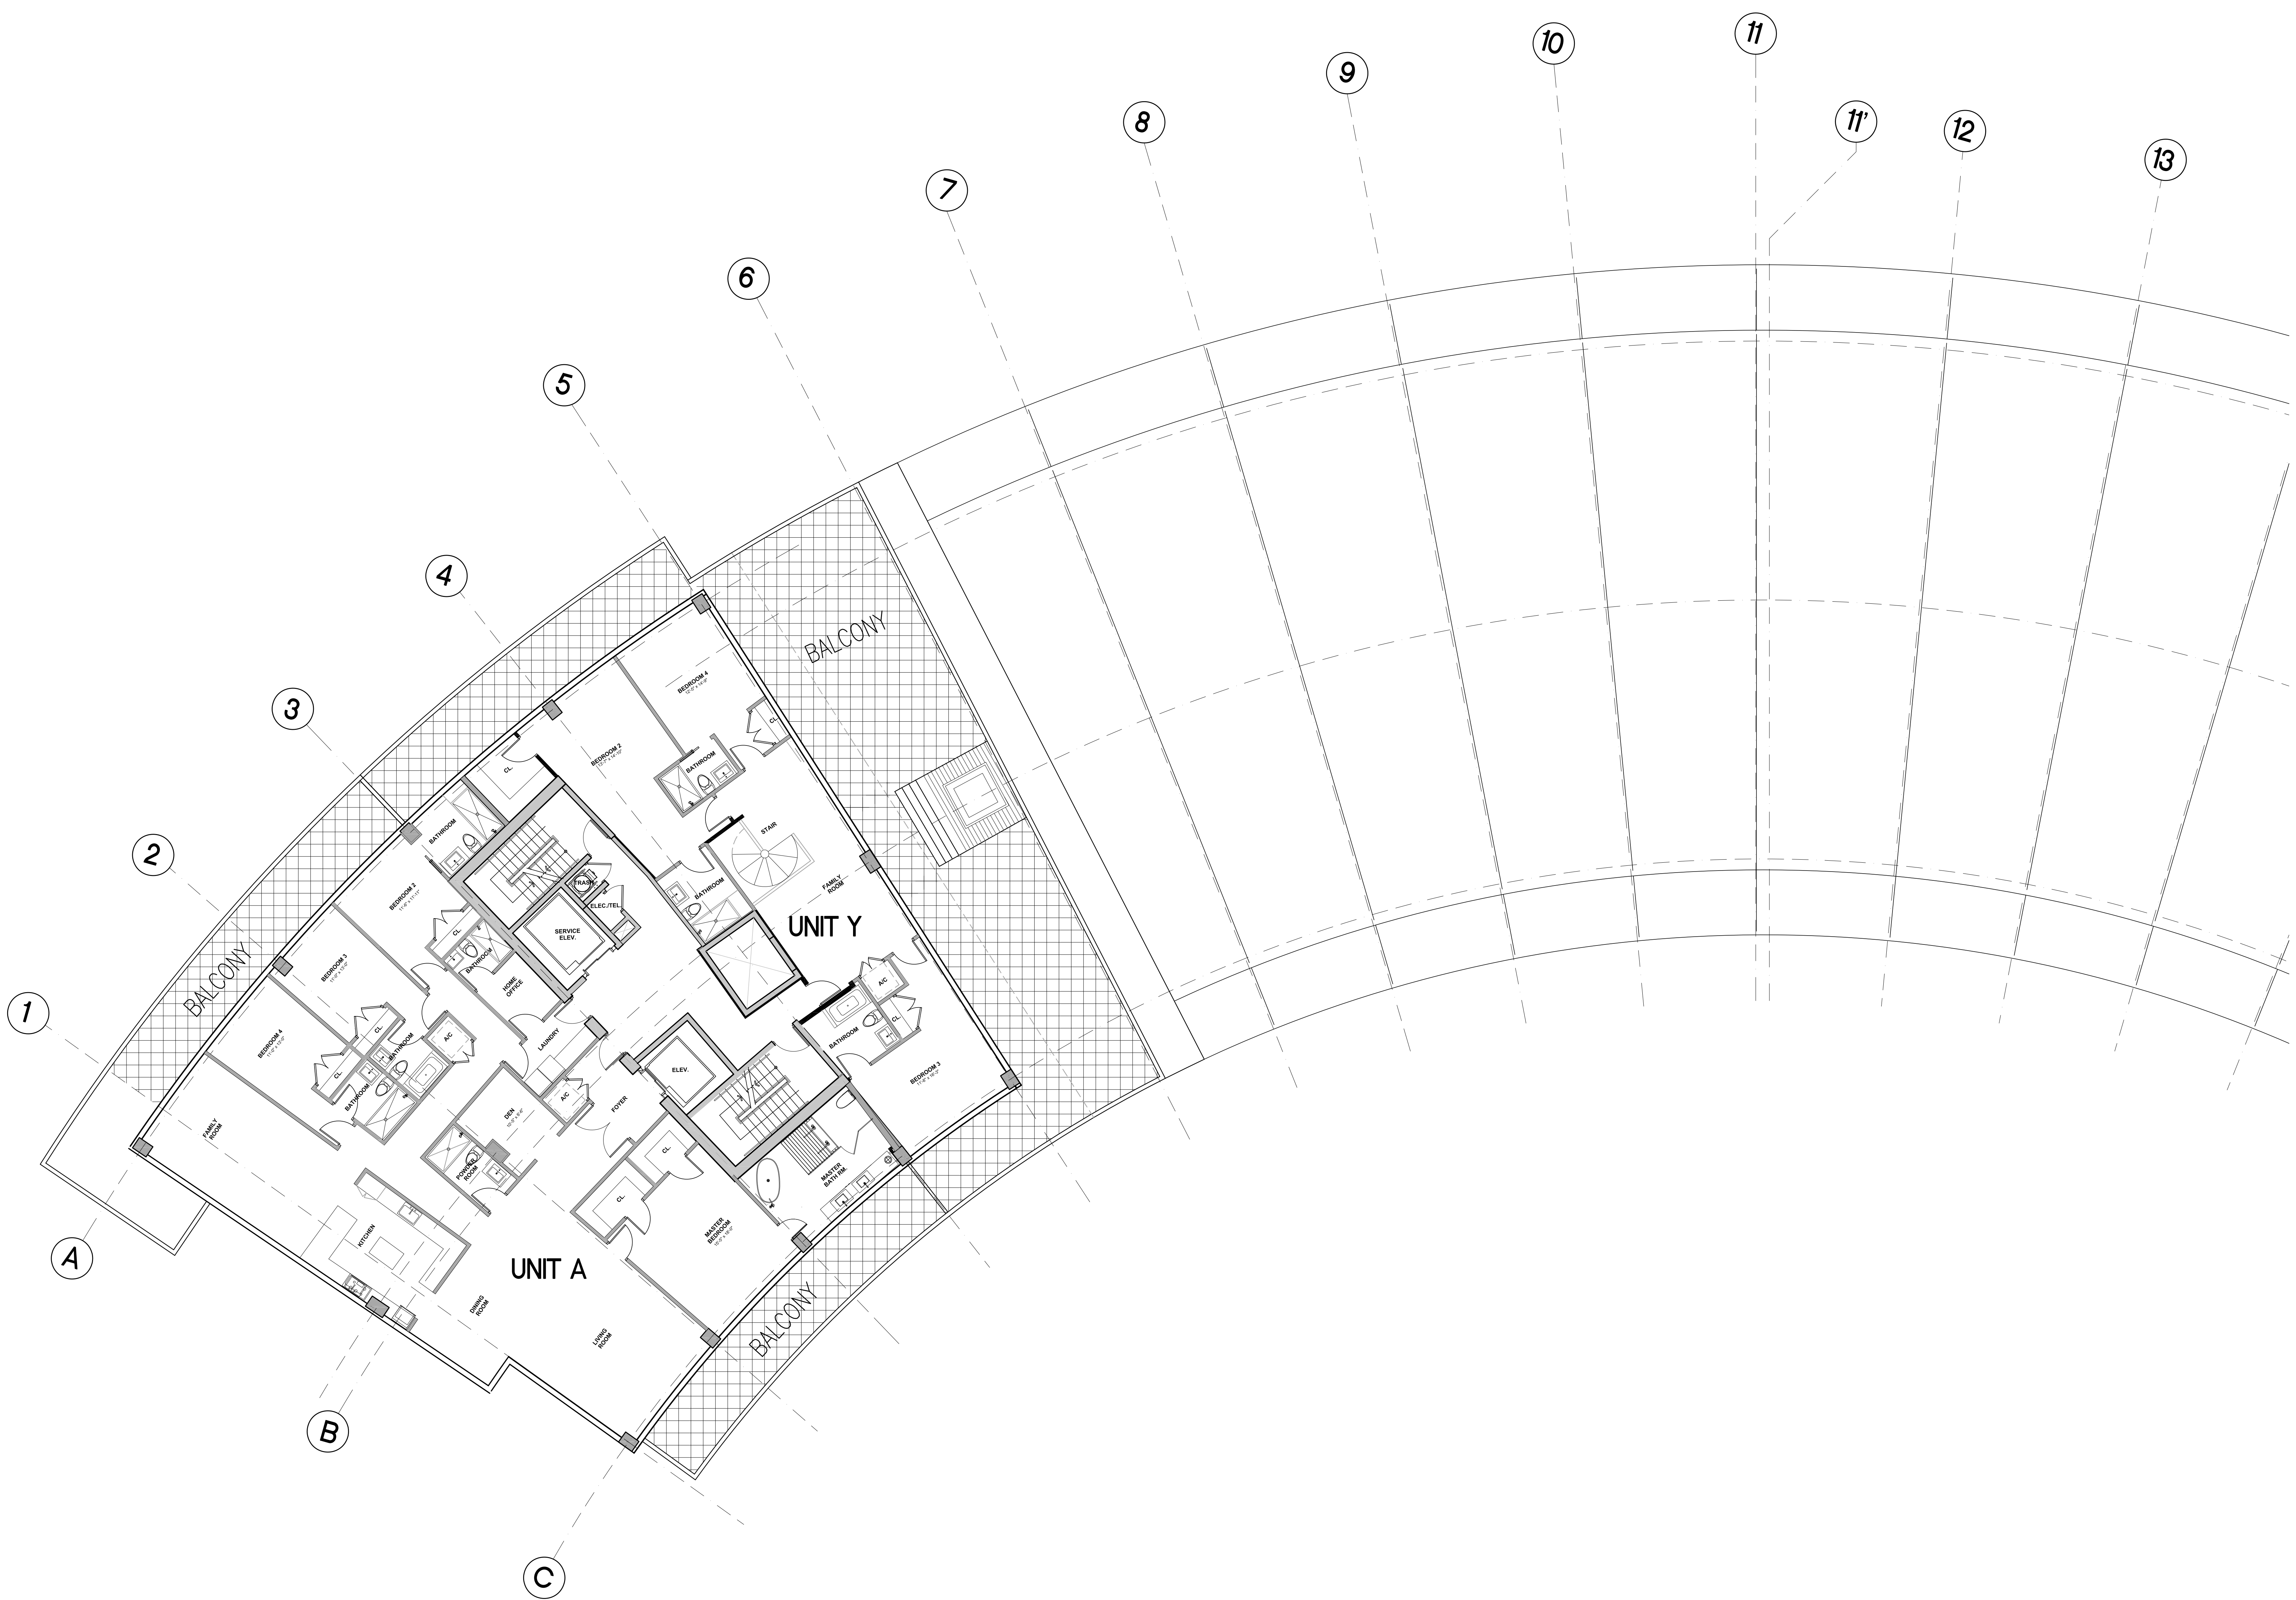

NORTH TOWER
TYPICAL FLOOR PLAN / LEVEL 14
SCALE: 1/8" = 1'-0"

DEC. 10, 2013
NOV. 3, 2014
NOV. 6, 2014
NOV. 10, 2014

13006

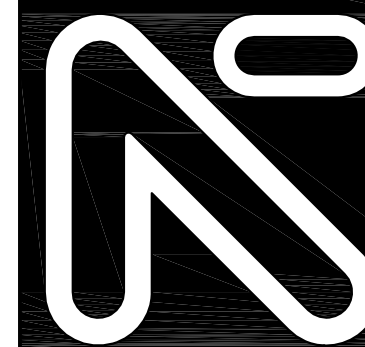


NICHOLS
BROSCH
WURST
WOLFE
& ASSOCIATES, INC.
Architecture & Planning

161 Almeria Avenue
Coral Gables, Florida 33134
Tel. (305) 443-8206
Fax (305) 443-2872
A/C 000680


FAIRWINDS
Ft. Lauderdale, Florida

DEC. 10, 2013
NOV. 3, 2014
NOV. 6, 2014
NOV. 10, 2014

13006

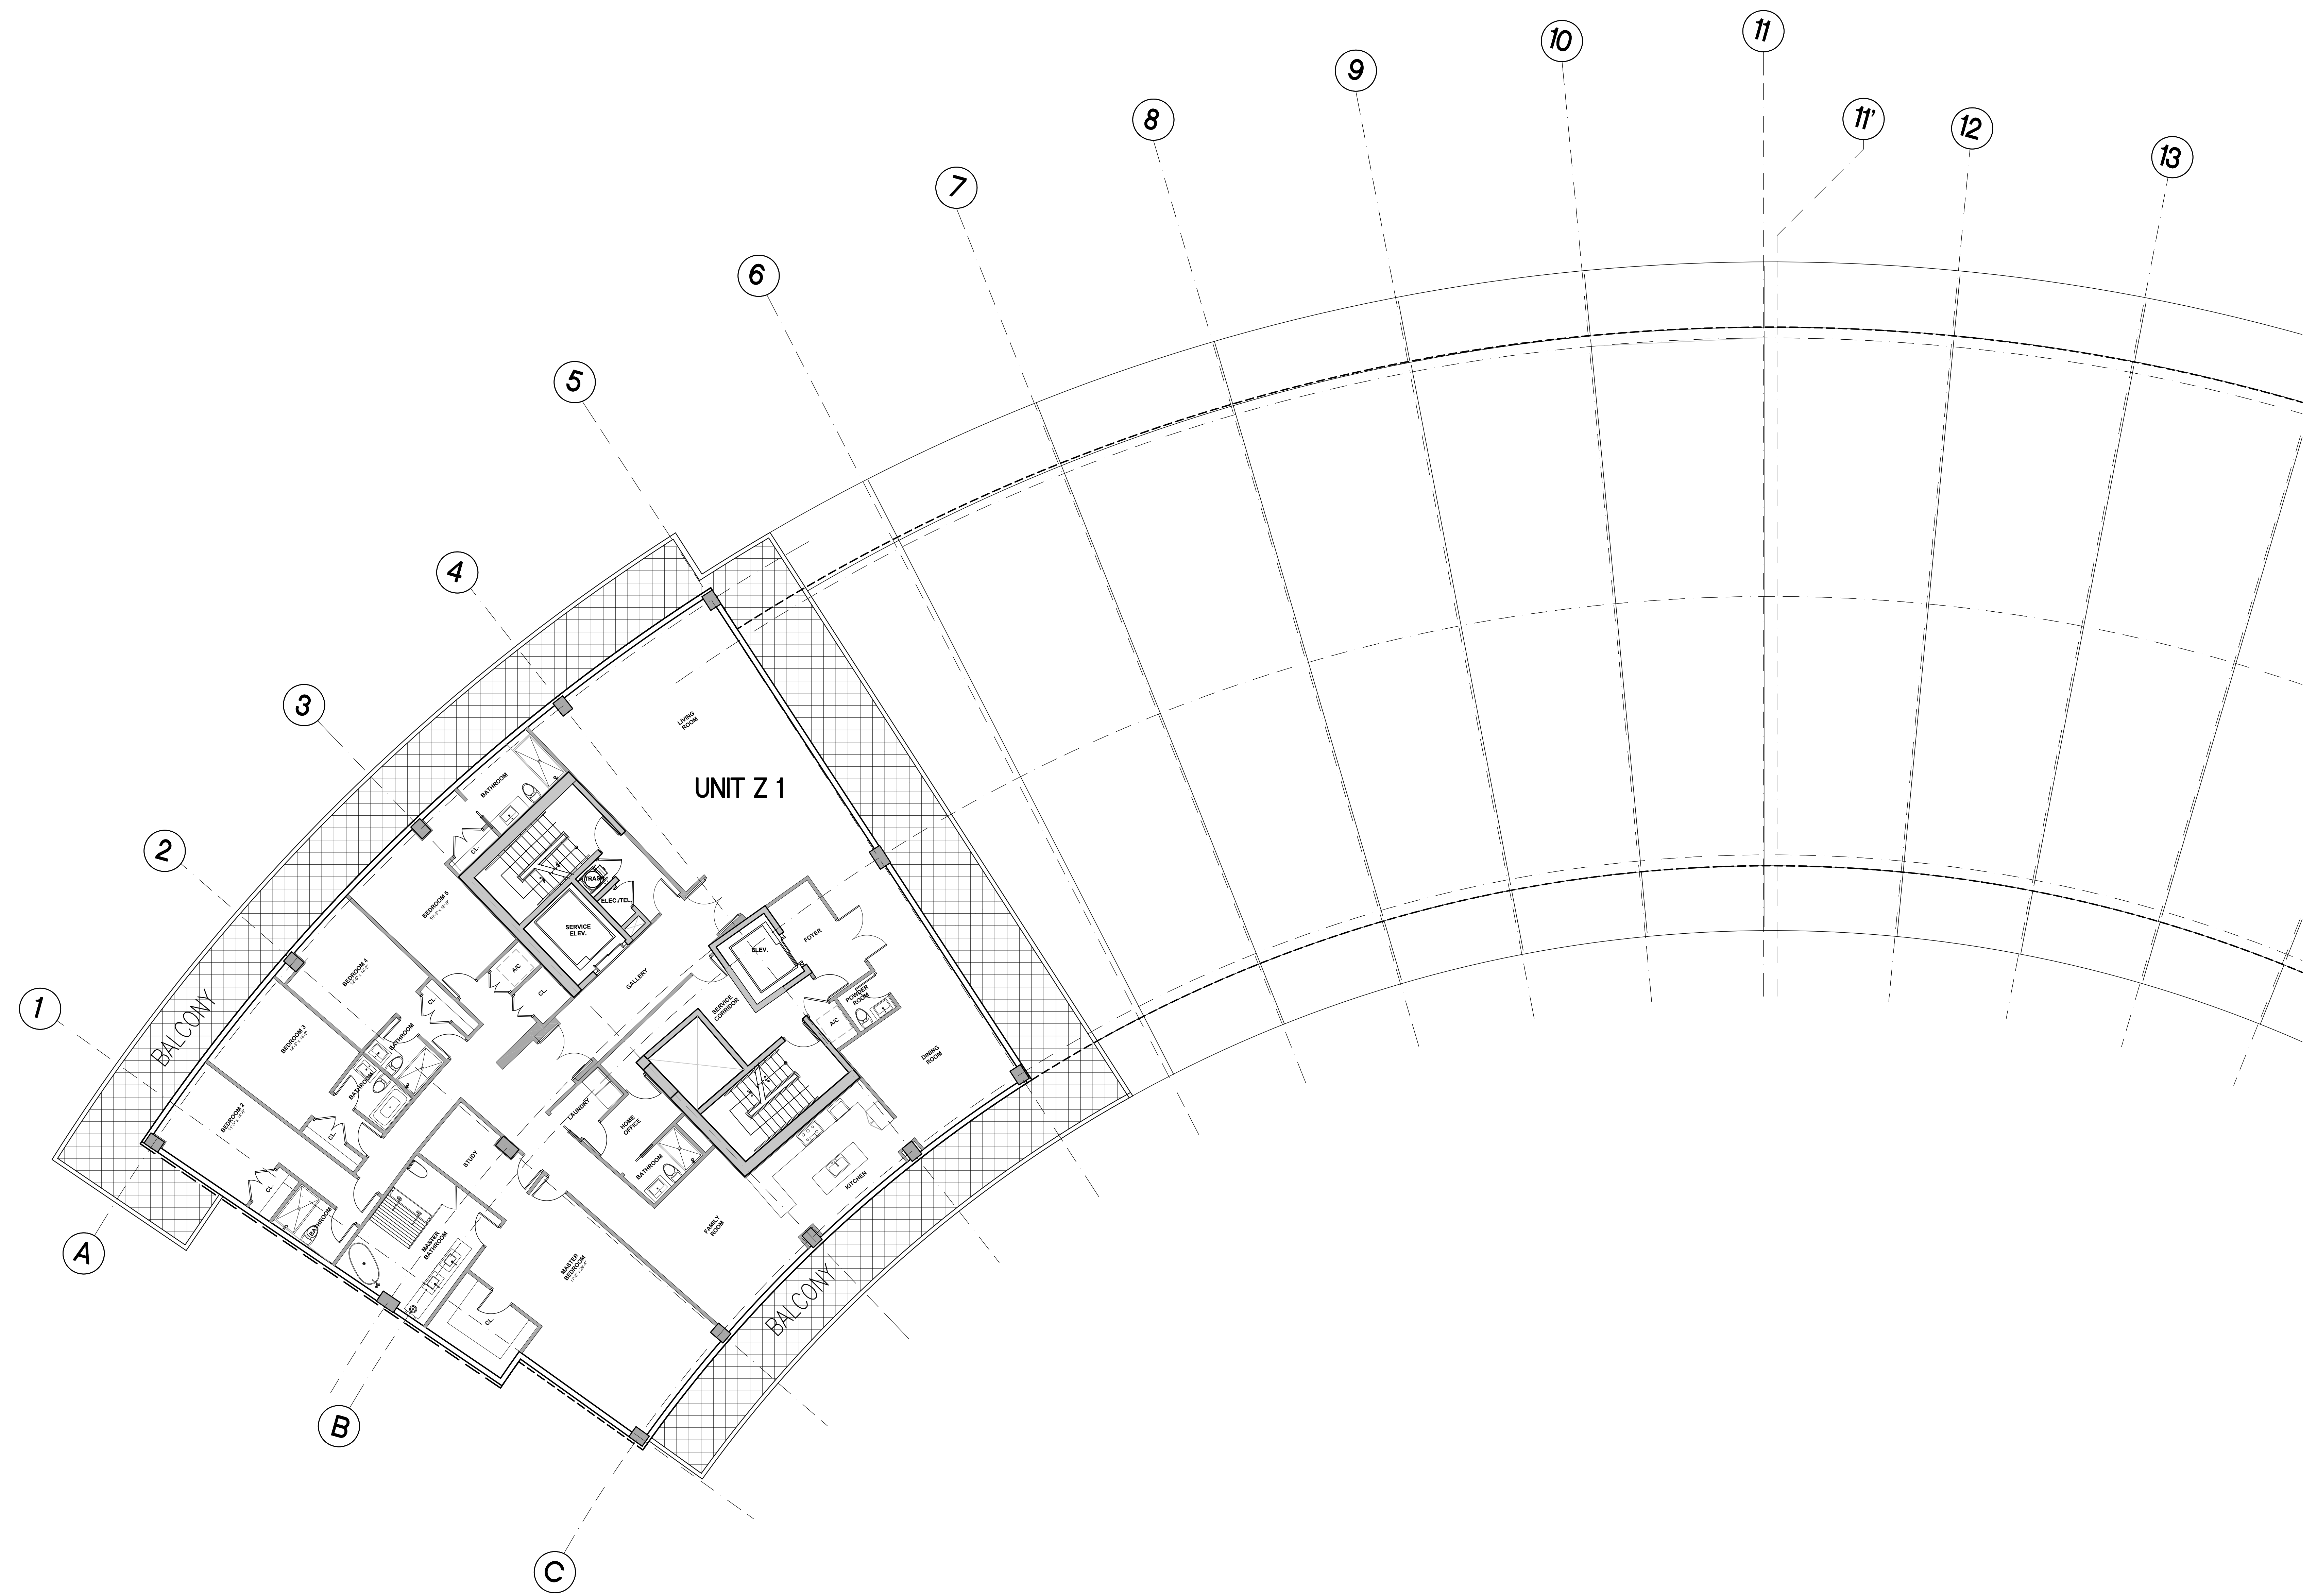

NORTH TOWER
TYPICAL FLOOR PLAN / LEVEL 15
SCALE: 1/8" = 1'-0"

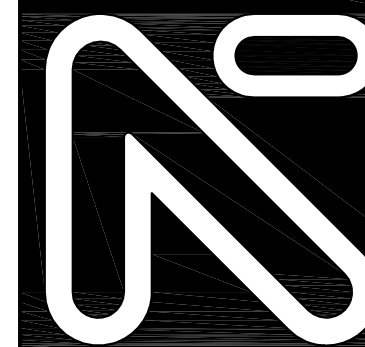


NICHOLS
BROSCH
WURST
WOLFE
& ASSOCIATES, INC.
Architecture & Planning

161 Almeria Avenue
Coral Gables, Florida 33134
Tel. (305) 443-8206
Fax (305) 443-2872
A/C 000680

FAIRWINDS
Ft. Lauderdale, Florida

DEC. 10, 2013
NOV. 3, 2014
NOV. 6, 2014
NOV. 10, 2014

13006

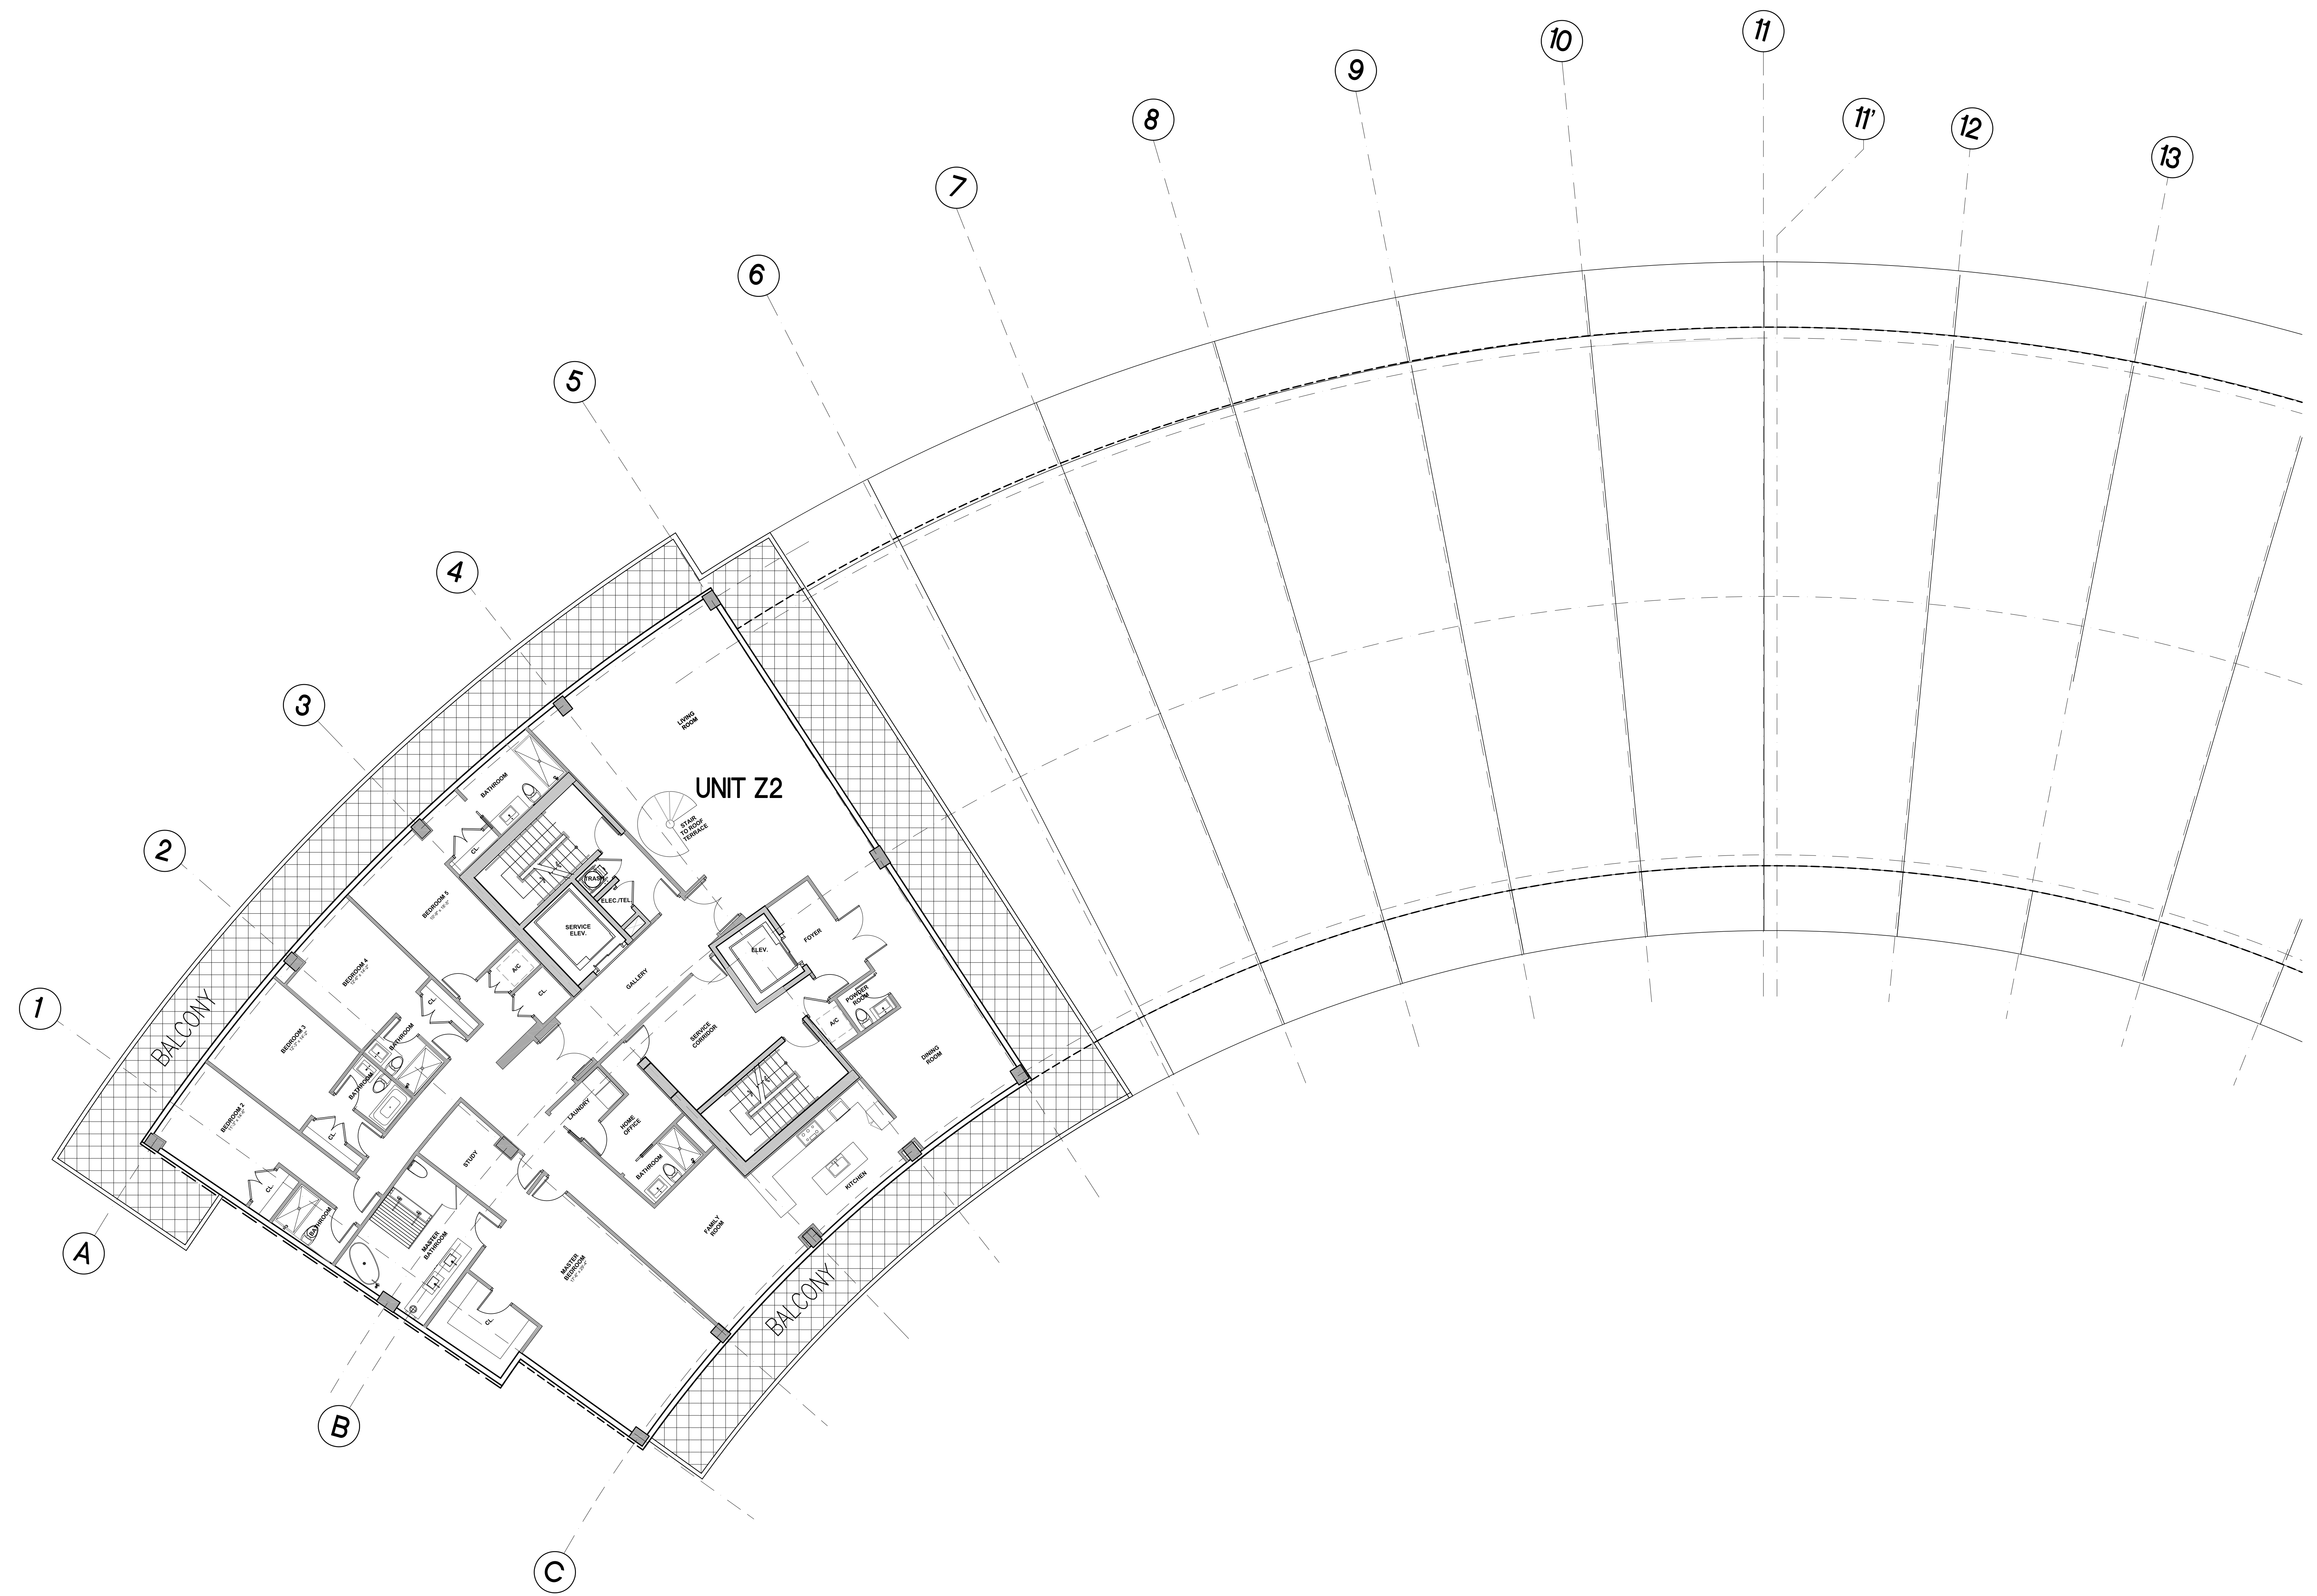

NORTH TOWER
TYPICAL FLOOR PLAN / LEVEL 16
SCALE: 1/8" = 1'-0"