
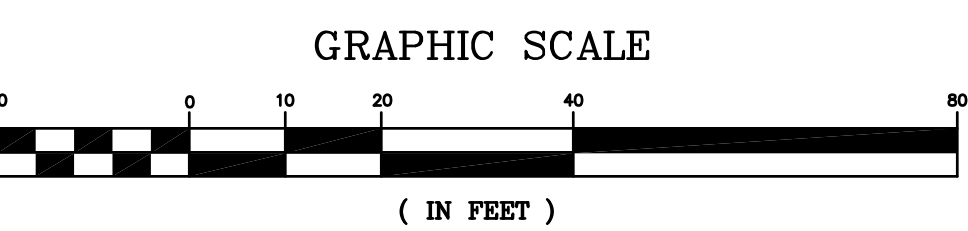


EXISTING TREE TABLE	
T1	14" MAPLE
T2	10" MAPLE
T3	16" MAPLE
T4	TRIPLE LEADER NORWAY MAPLE
T5	28" MAPLE
T6	4" ORNAMENTAL
T7	16" MAPLE
T8	6" PEACH
T9	14" CEDAR
T10	12" CEDAR
T11	36" MAPLE
T12	20" APPLE
T13	18" MAPLE
T14	18" SPRUCE
T15	DOUBLE LIMB 6" & 12" PINE
T16	14" PINE
T17	10" PINE
T18	18" PINE
T19	DOUBLE LIMB 10" & 14" PINE
T20	18" ORNAMENTAL
T21	6" JAPANESE MAPLE
T22	LARGE MULTI LEADER
T23	24" BASS
T24	MULTI LEADER ORNAMENTAL
T25	36" MAPLE
T26	3" ORNAMENTAL
T27	12" TWIN
T28	24" MAPLE
T29	DOUBLE LEADER 6" ORNAMENTAL
T30	2" ORNAMENTAL
T31	TRI-LEADER 6" ORNAMENTAL
T32	10" FRUIT
T33	14"
T34	6" CONIFERS

EXISTING SHRUB TABLE	
S1	110" DIA. YEW
S2	16" DIA. YEW
S3	24" YEW
S4	ROSE BUSH
S5	18" DIA. YEW
S6	15" DIA. YEW
S7	20" DIA. YEW
S8	14" DIA. YEW
S9	13" DIA. YEW
S10	6" DIA.

LEGEND

- OHW — OVERHEAD WIRES
- U — UNDERGROUND UTILITIES
- W — WATER LINE
- E — UNDERGROUND ELECTRIC LINE
- — — — — APPROX. ABUTTERS LOT LINE
- — — — — EASEMENT LINE
- — — — — APPROX. PROPERTY LINES (PER REFERENCE PLAN)
- 100' — — — — — CONTOUR LINE
- — — — — DRIP EDGE
- — — — — CONIFEROUS TREE (SEE TABLE)
- — — — — DECIDUOUS TREE (SEE TABLE)
- — — — — LANDSCAPED AREA
- — — — — PROPOSED SPECIALTY PAVEMENT
- — — — — EXISTING CONCRETE APRON
- — — — — PROPOSED DRIVEWAY
- — — — — PROPOSED SPOT GRADE
- — — — — EXISTING SPOT GRADE
- — — — — PROPOSED FINISHED GRADE
- — — — — PROPOSED EDGE OF PAVEMENT
- — — — — PROPOSED EDGE OF PATIO
- — — — — EXISTING SEWER LINE (LOCATION APPROX.)
- — — — — PROPOSED YARD DRAIN
- — — — — PROPOSED DRAIN LINE CLEAN-OUT
- — — — — EXISTING SEPTIC TANK (LOCATION APPROX.)
- — — — — MATCH LINE
- — — — — FLOW VECTOR

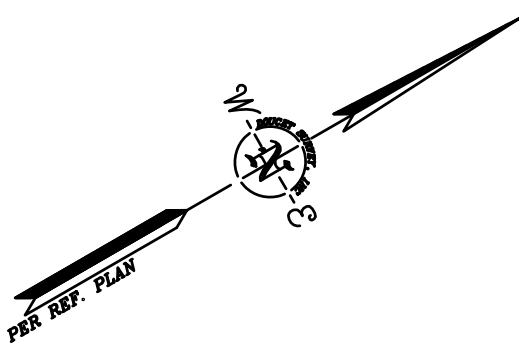

OVERALL SITE PLAN

DATE: AUGUST 2, 2011
SCALE: AS SHOWN
DESIGNED BY: XXX
DRAWN BY: GWH
APPROVED BY: XXX
PROJECT NO: K-0046
FILE NO: 200046_SITE.DWG

FIELD RESIDENCE
58 OCEAN BOULEVARD
NORTH HAMPTON, NH

APPLEDORE
ENGINEERING
a division of Tighe & Bond
177 CORPORATE DRIVE
PORTSMOUTH, NEW HAMPSHIRE 03801
(603) 433-8818

C-1

No.	Description	Appd	Date
1.			

