

LOWER FLOOR PLAN

130 SF

client

title
LOWER LEVEL PLAN

project
11 HILLIARD STREET

BOYES-WATSON ARCHITECTS

thirty bow street
somerville, ma
02143
architects@boyeswatson.com
phone: (617) 629.8200
fax: (617) 629.8201


job number
-

scale
3/16" = 1'-0"

date issued

12.10.19

sheet no.
M00

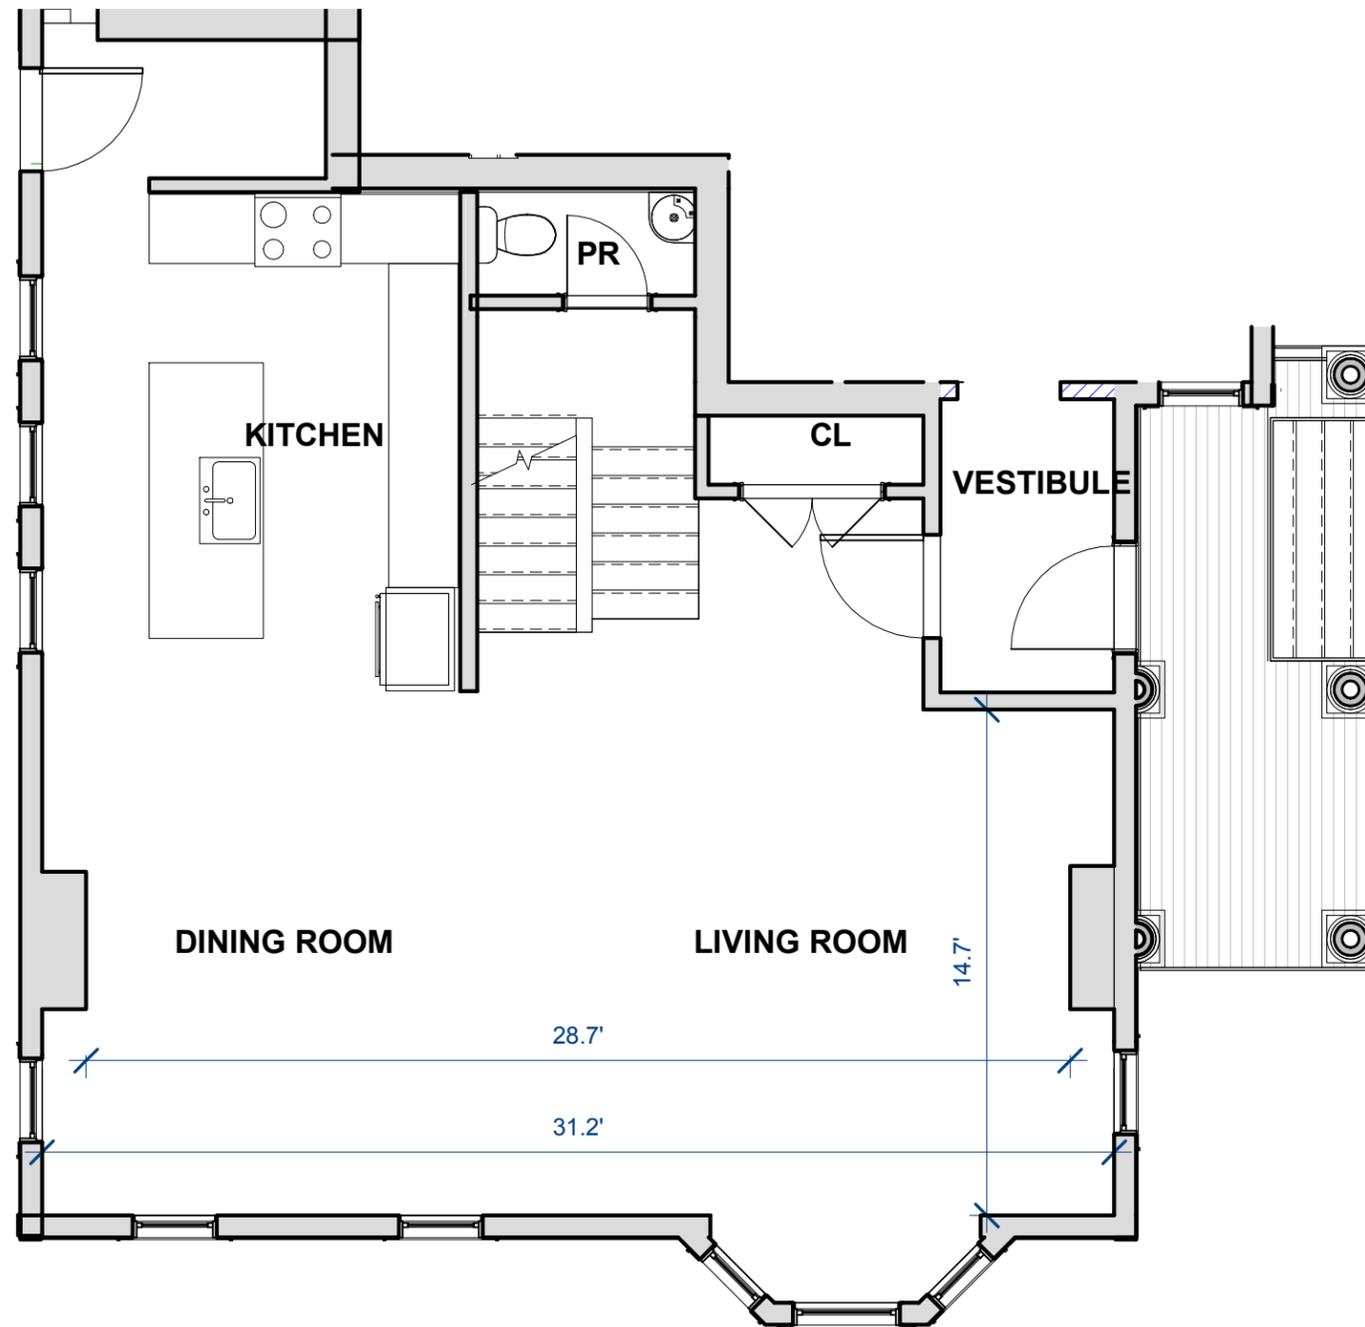

FIRST FLOOR PLAN


935 SF

client

title
FIRST FLOOR PLAN

project
11 HILLIARD STREET

BOYES-WATSON ARCHITECTS

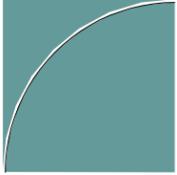

thirty bow street
somerville, ma
02143
architects@boyeswatson.com
phone: (617) 629.8200
fax: (617) 629.8201


job number
-

scale
3/16" = 1'-0"

date issued

12.10.19

sheet no.
M01

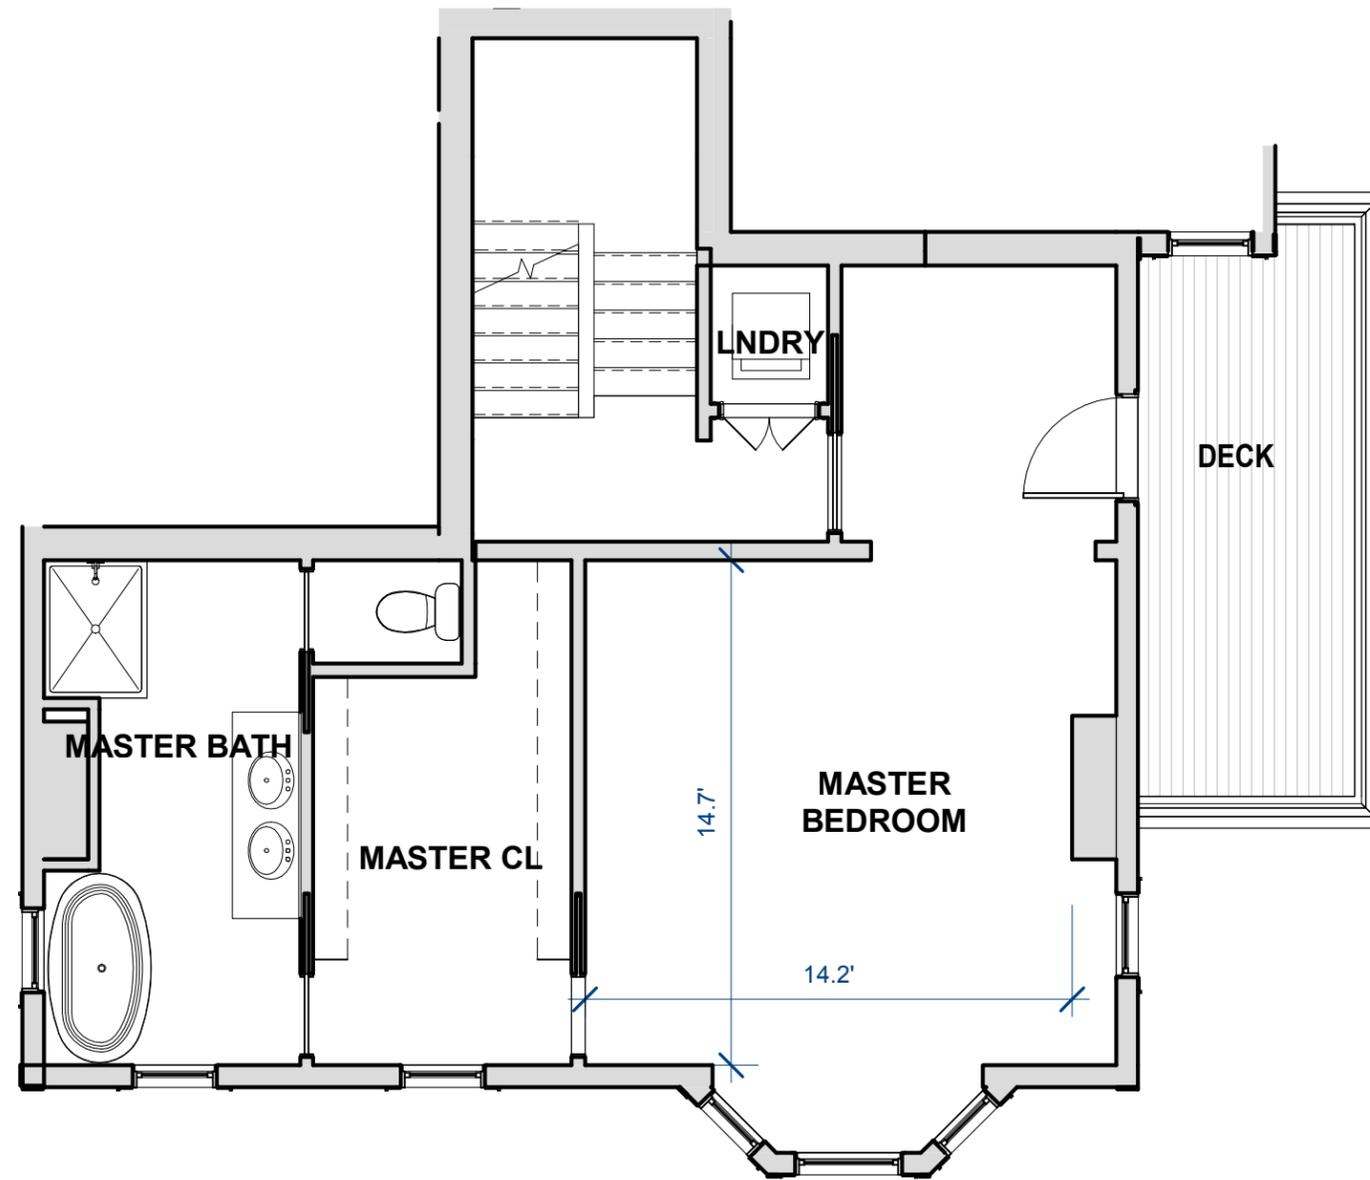

SECOND FLOOR PLAN

753 SF

client

title
SECOND FLOOR PLAN

project
11 HILLIARD STREET

BOYES-WATSON ARCHITECTS



thirty bow street
somerville, ma
02143
architects@boyeswatson.com
phone: (617) 629.8200
fax: (617) 629.8201


job number
-

scale
3/16" = 1'-0"

date issued

12.10.19

sheet no.
M02

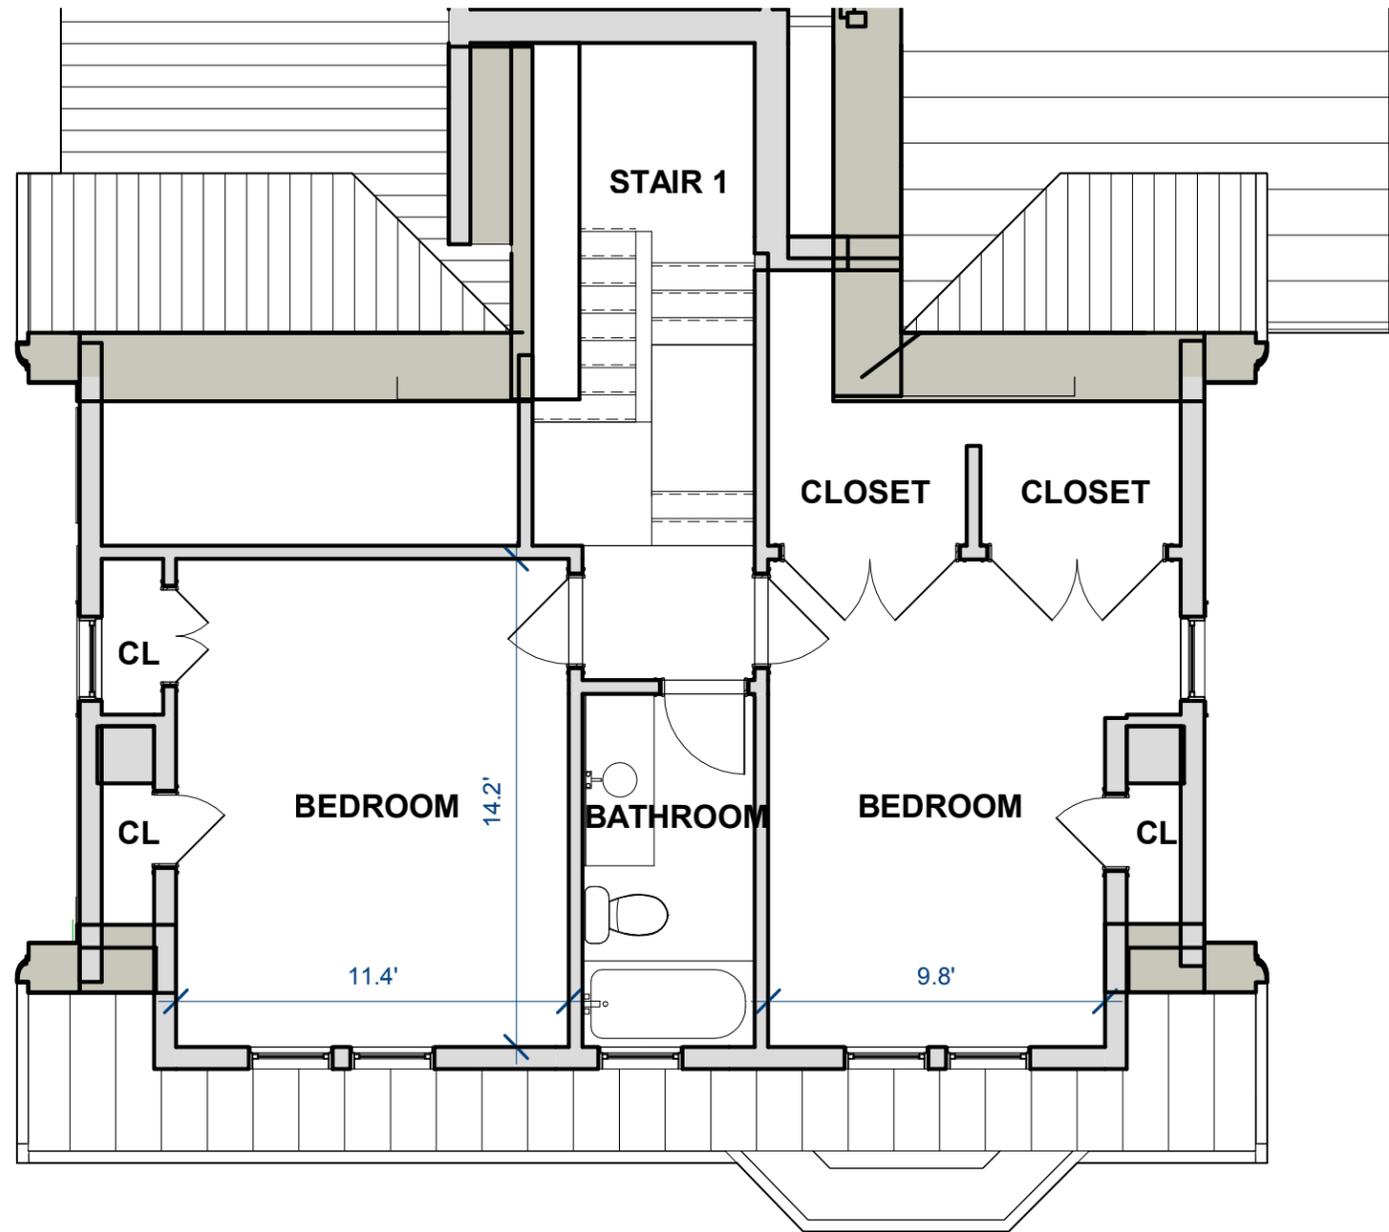

THIRD FLOOR PLAN


735 SF

client

title
THIRD FLOOR PLAN

project
11 HILLIARD STREET

BOYES-WATSON ARCHITECTS

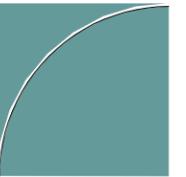

thirty bow street
somerville, ma
02143
architects@boyeswatson.com
phone: (617) 629.8200
fax: (617) 629.8201

job number

-

scale

3/16" = 1'-0"

date issued

12.10.19

sheet no.

M03