

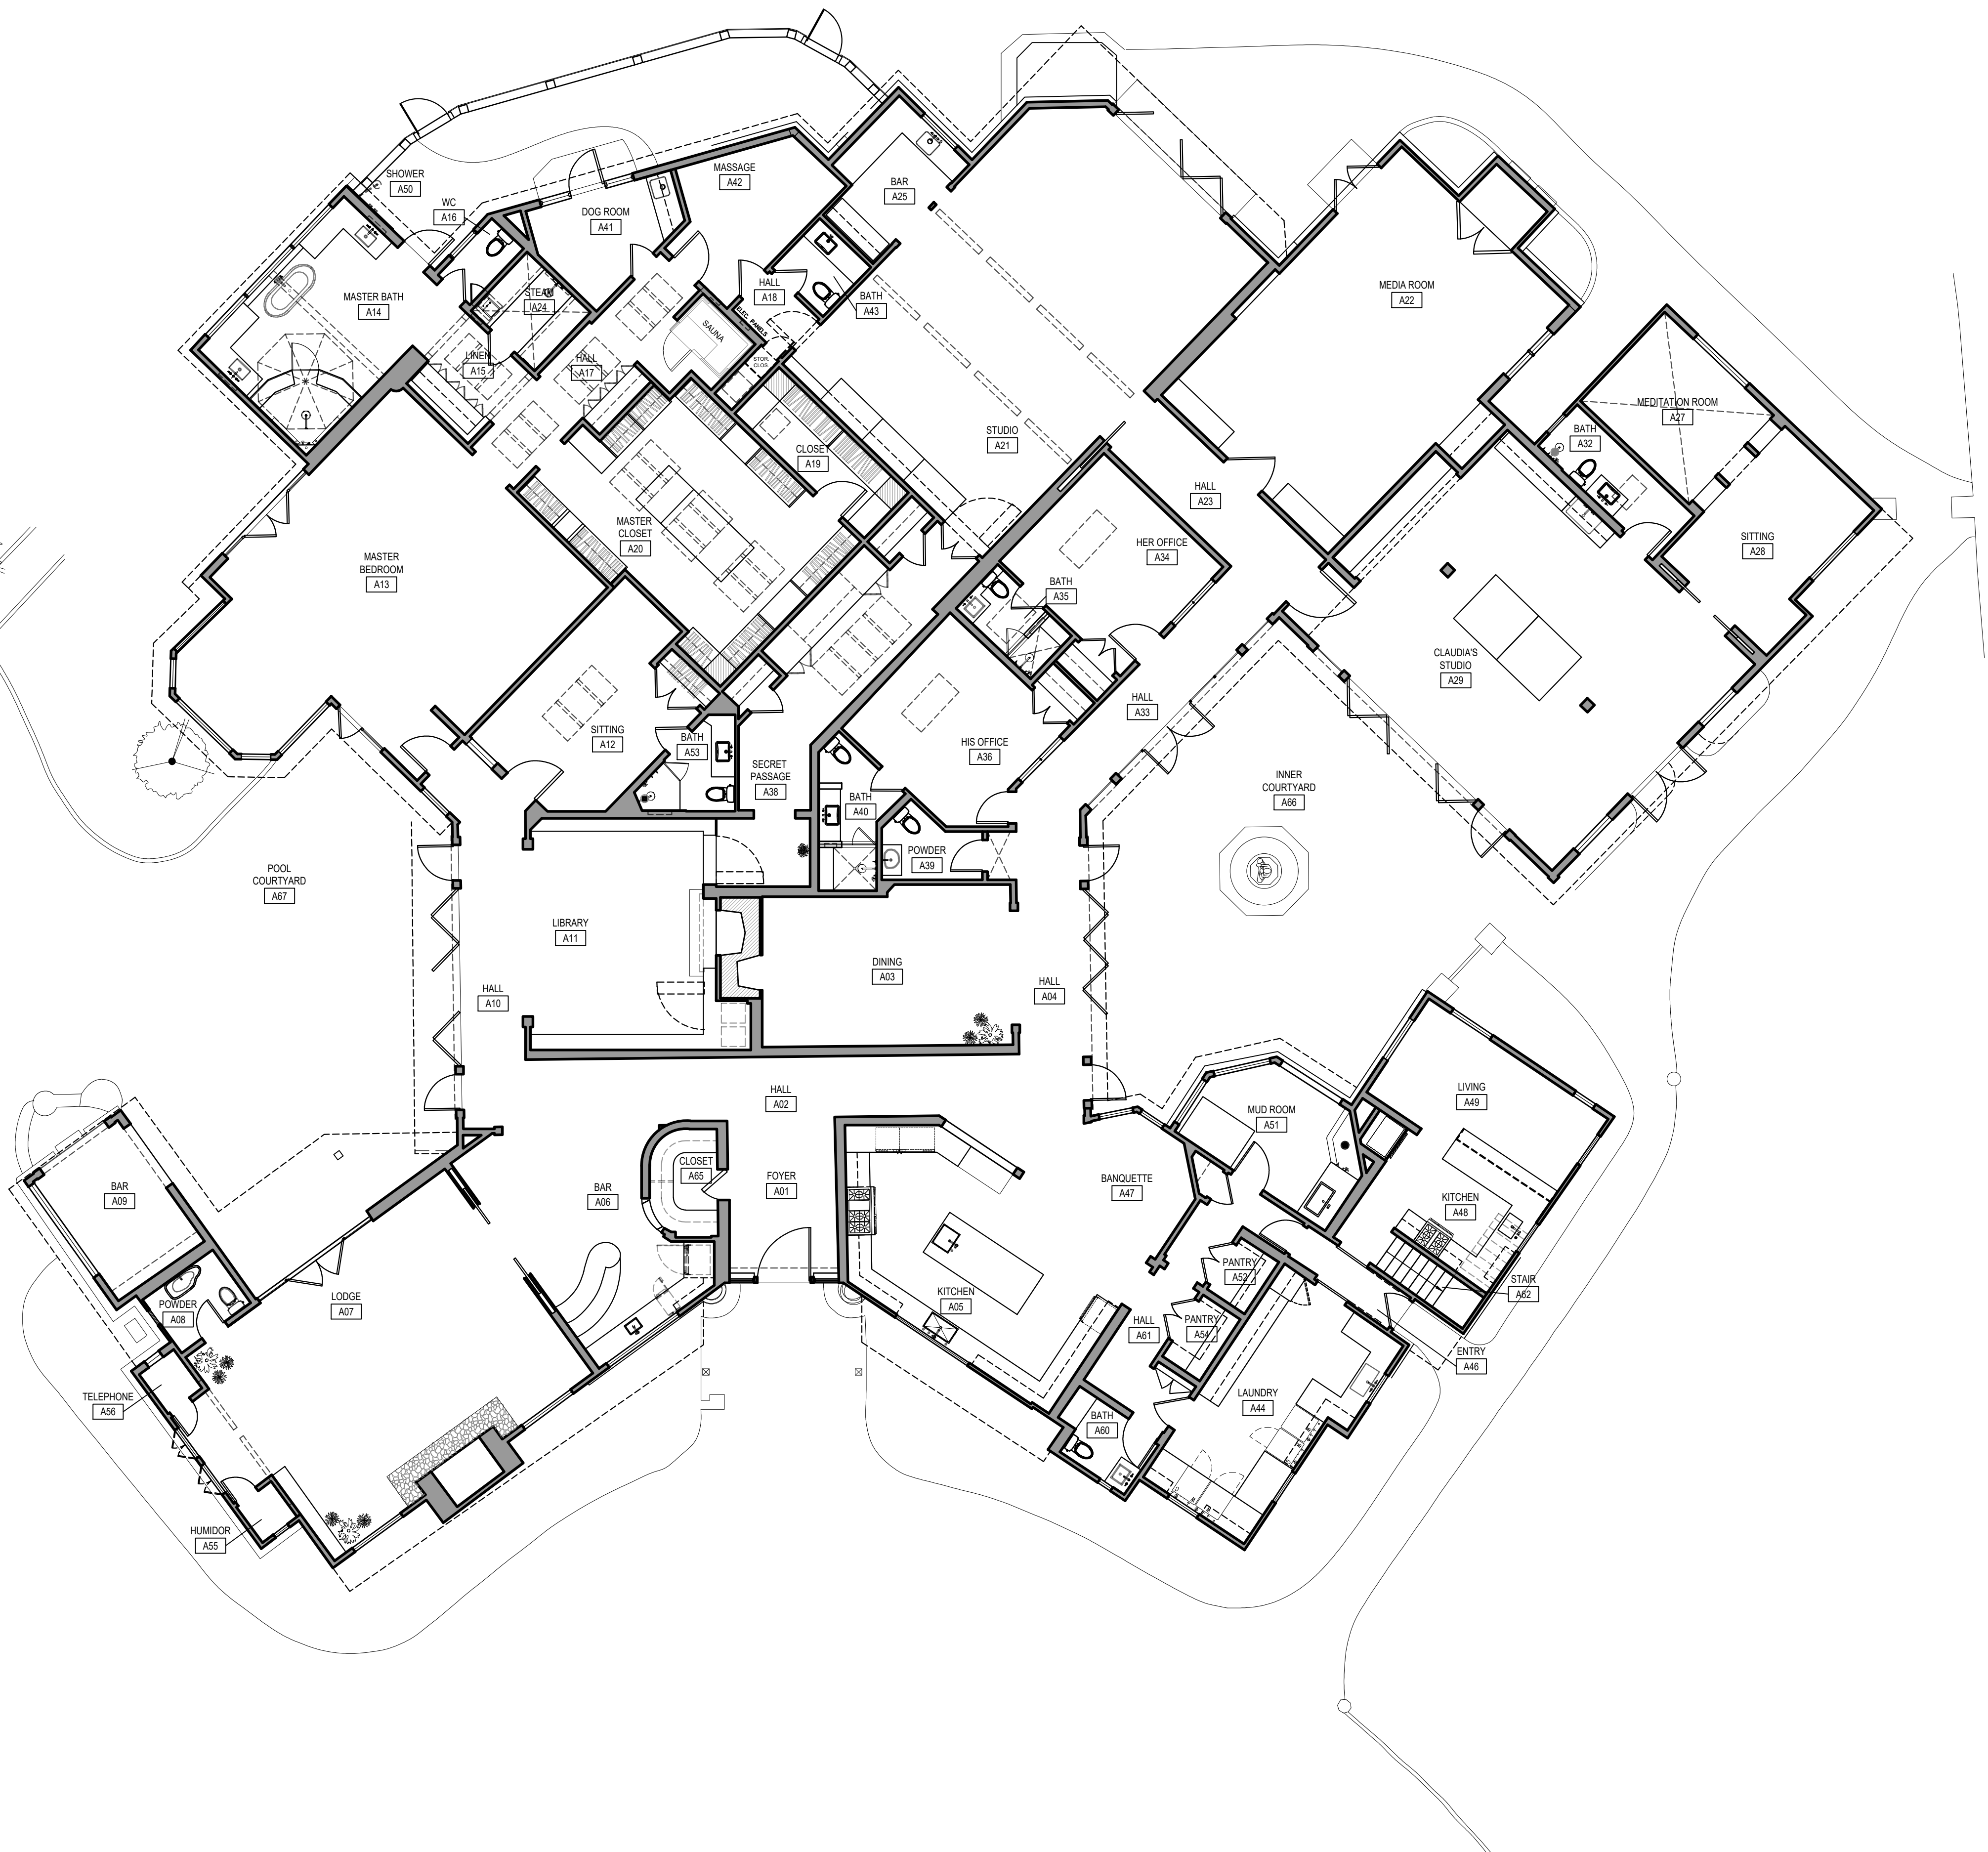
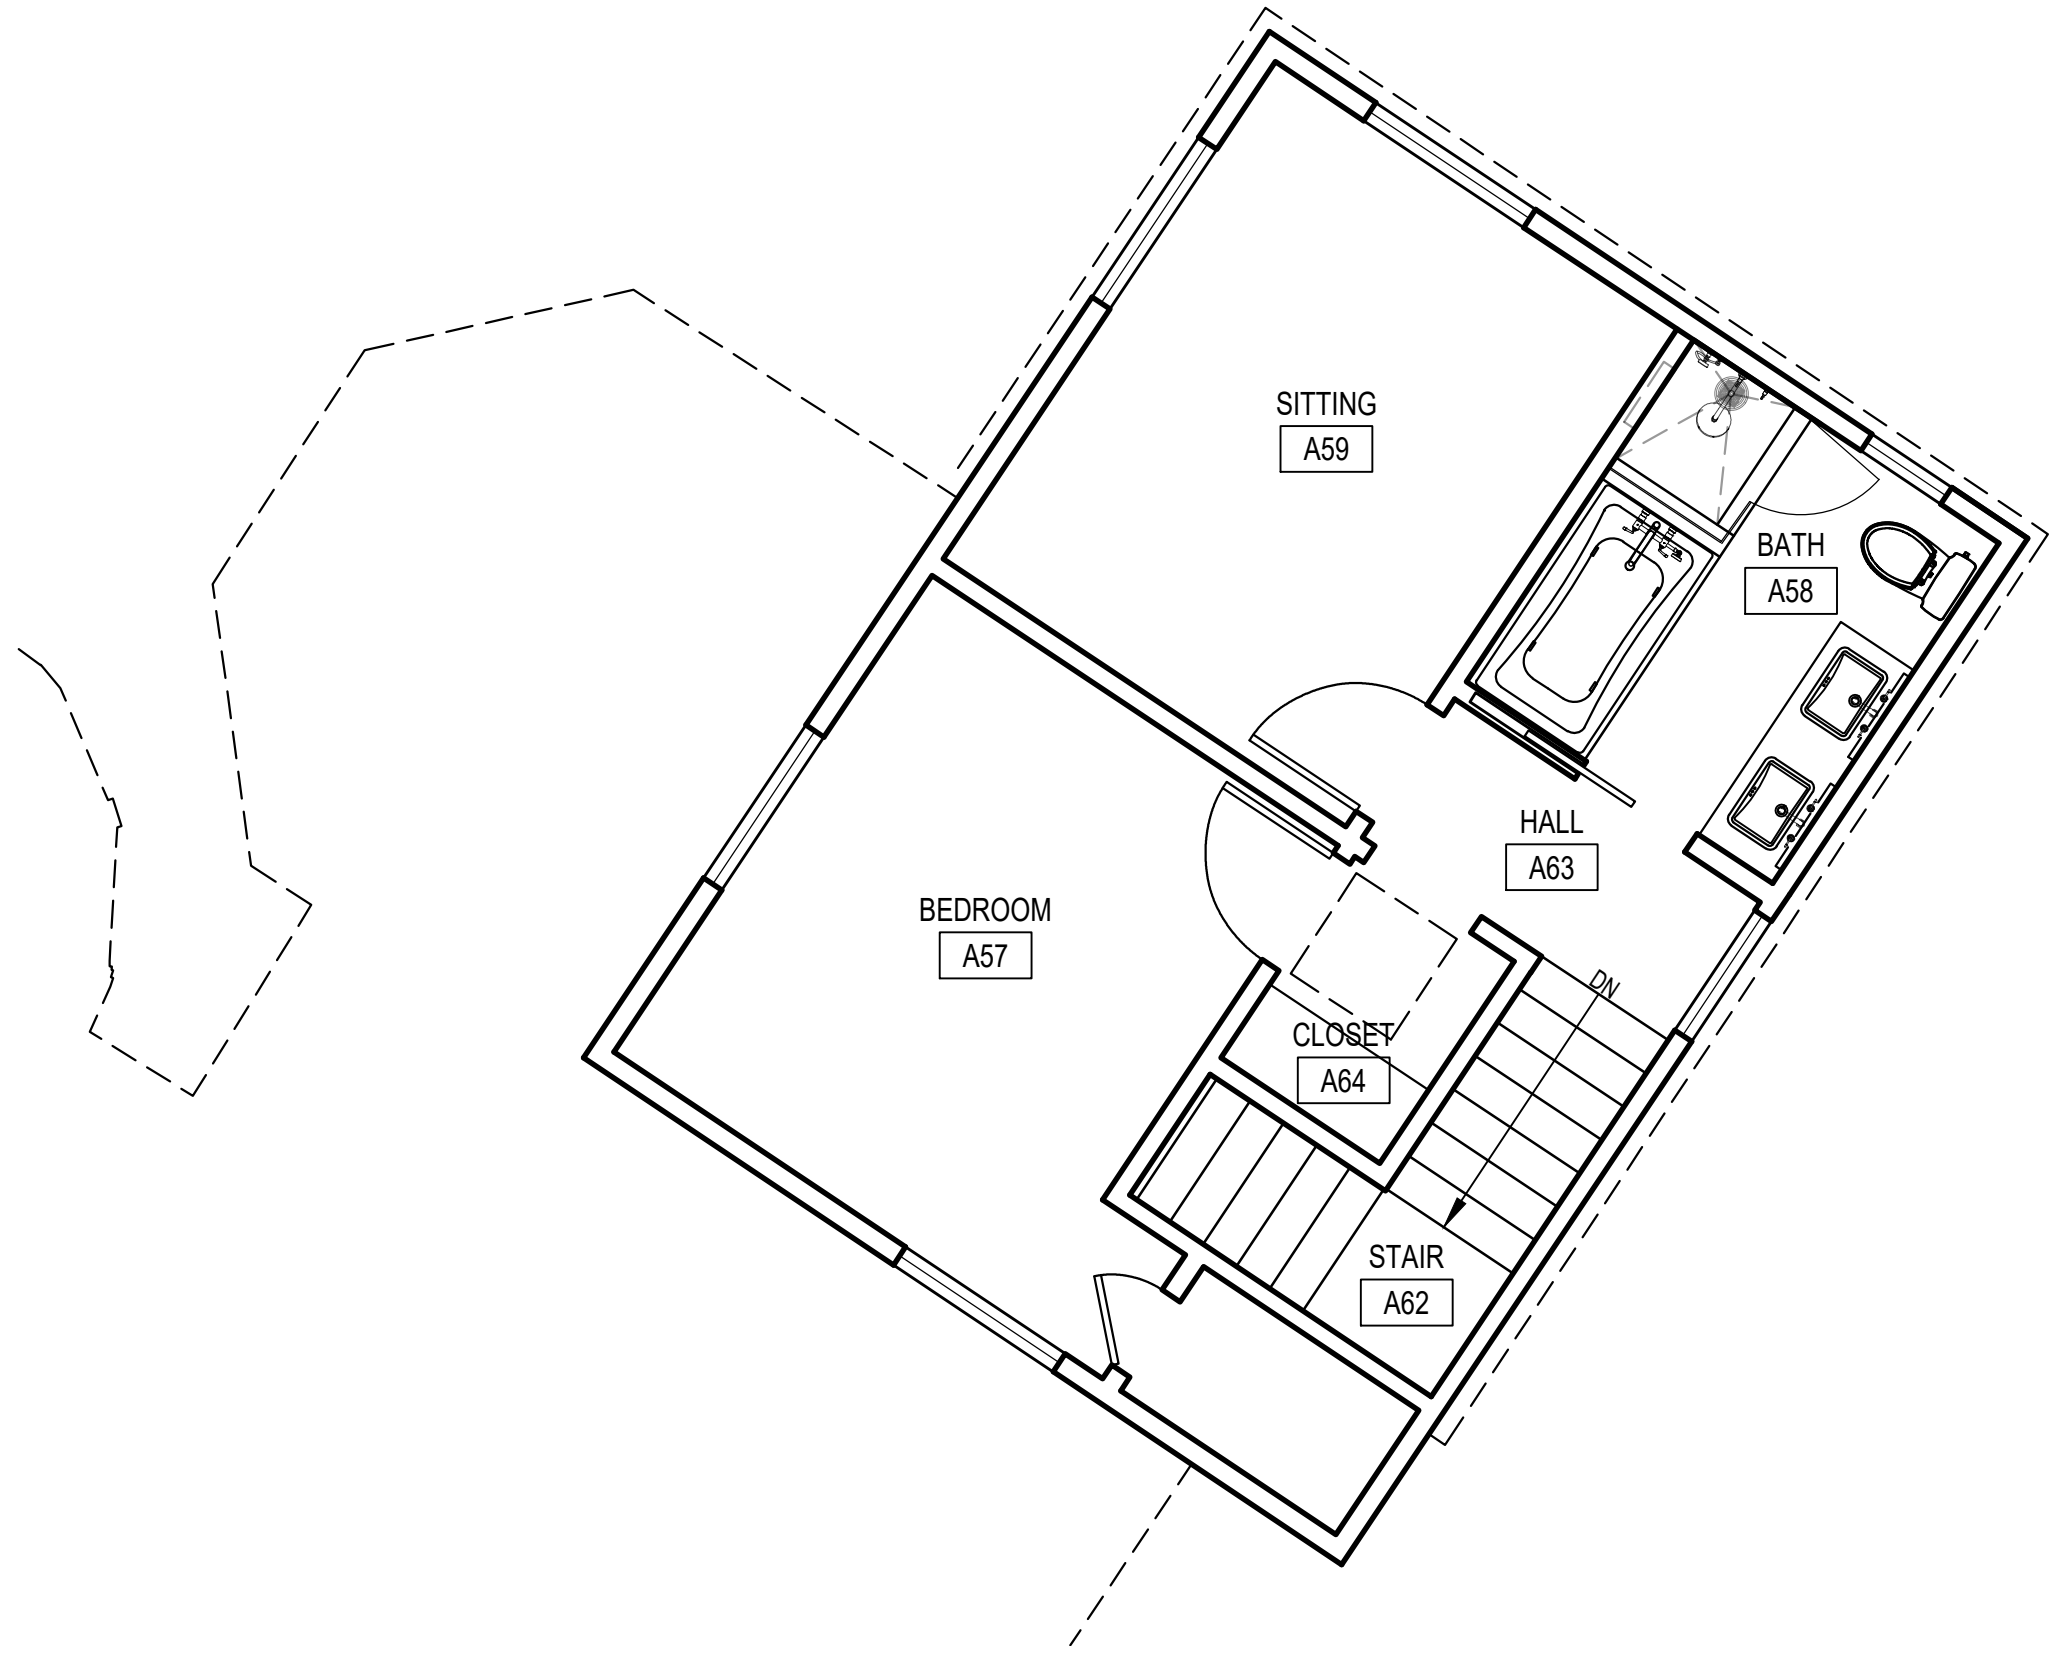


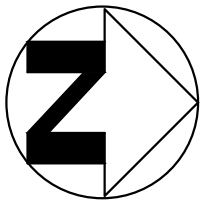

ENLARGED SECOND FLOOR PLAN
SCALE 1/4" = 1'-0" **2**

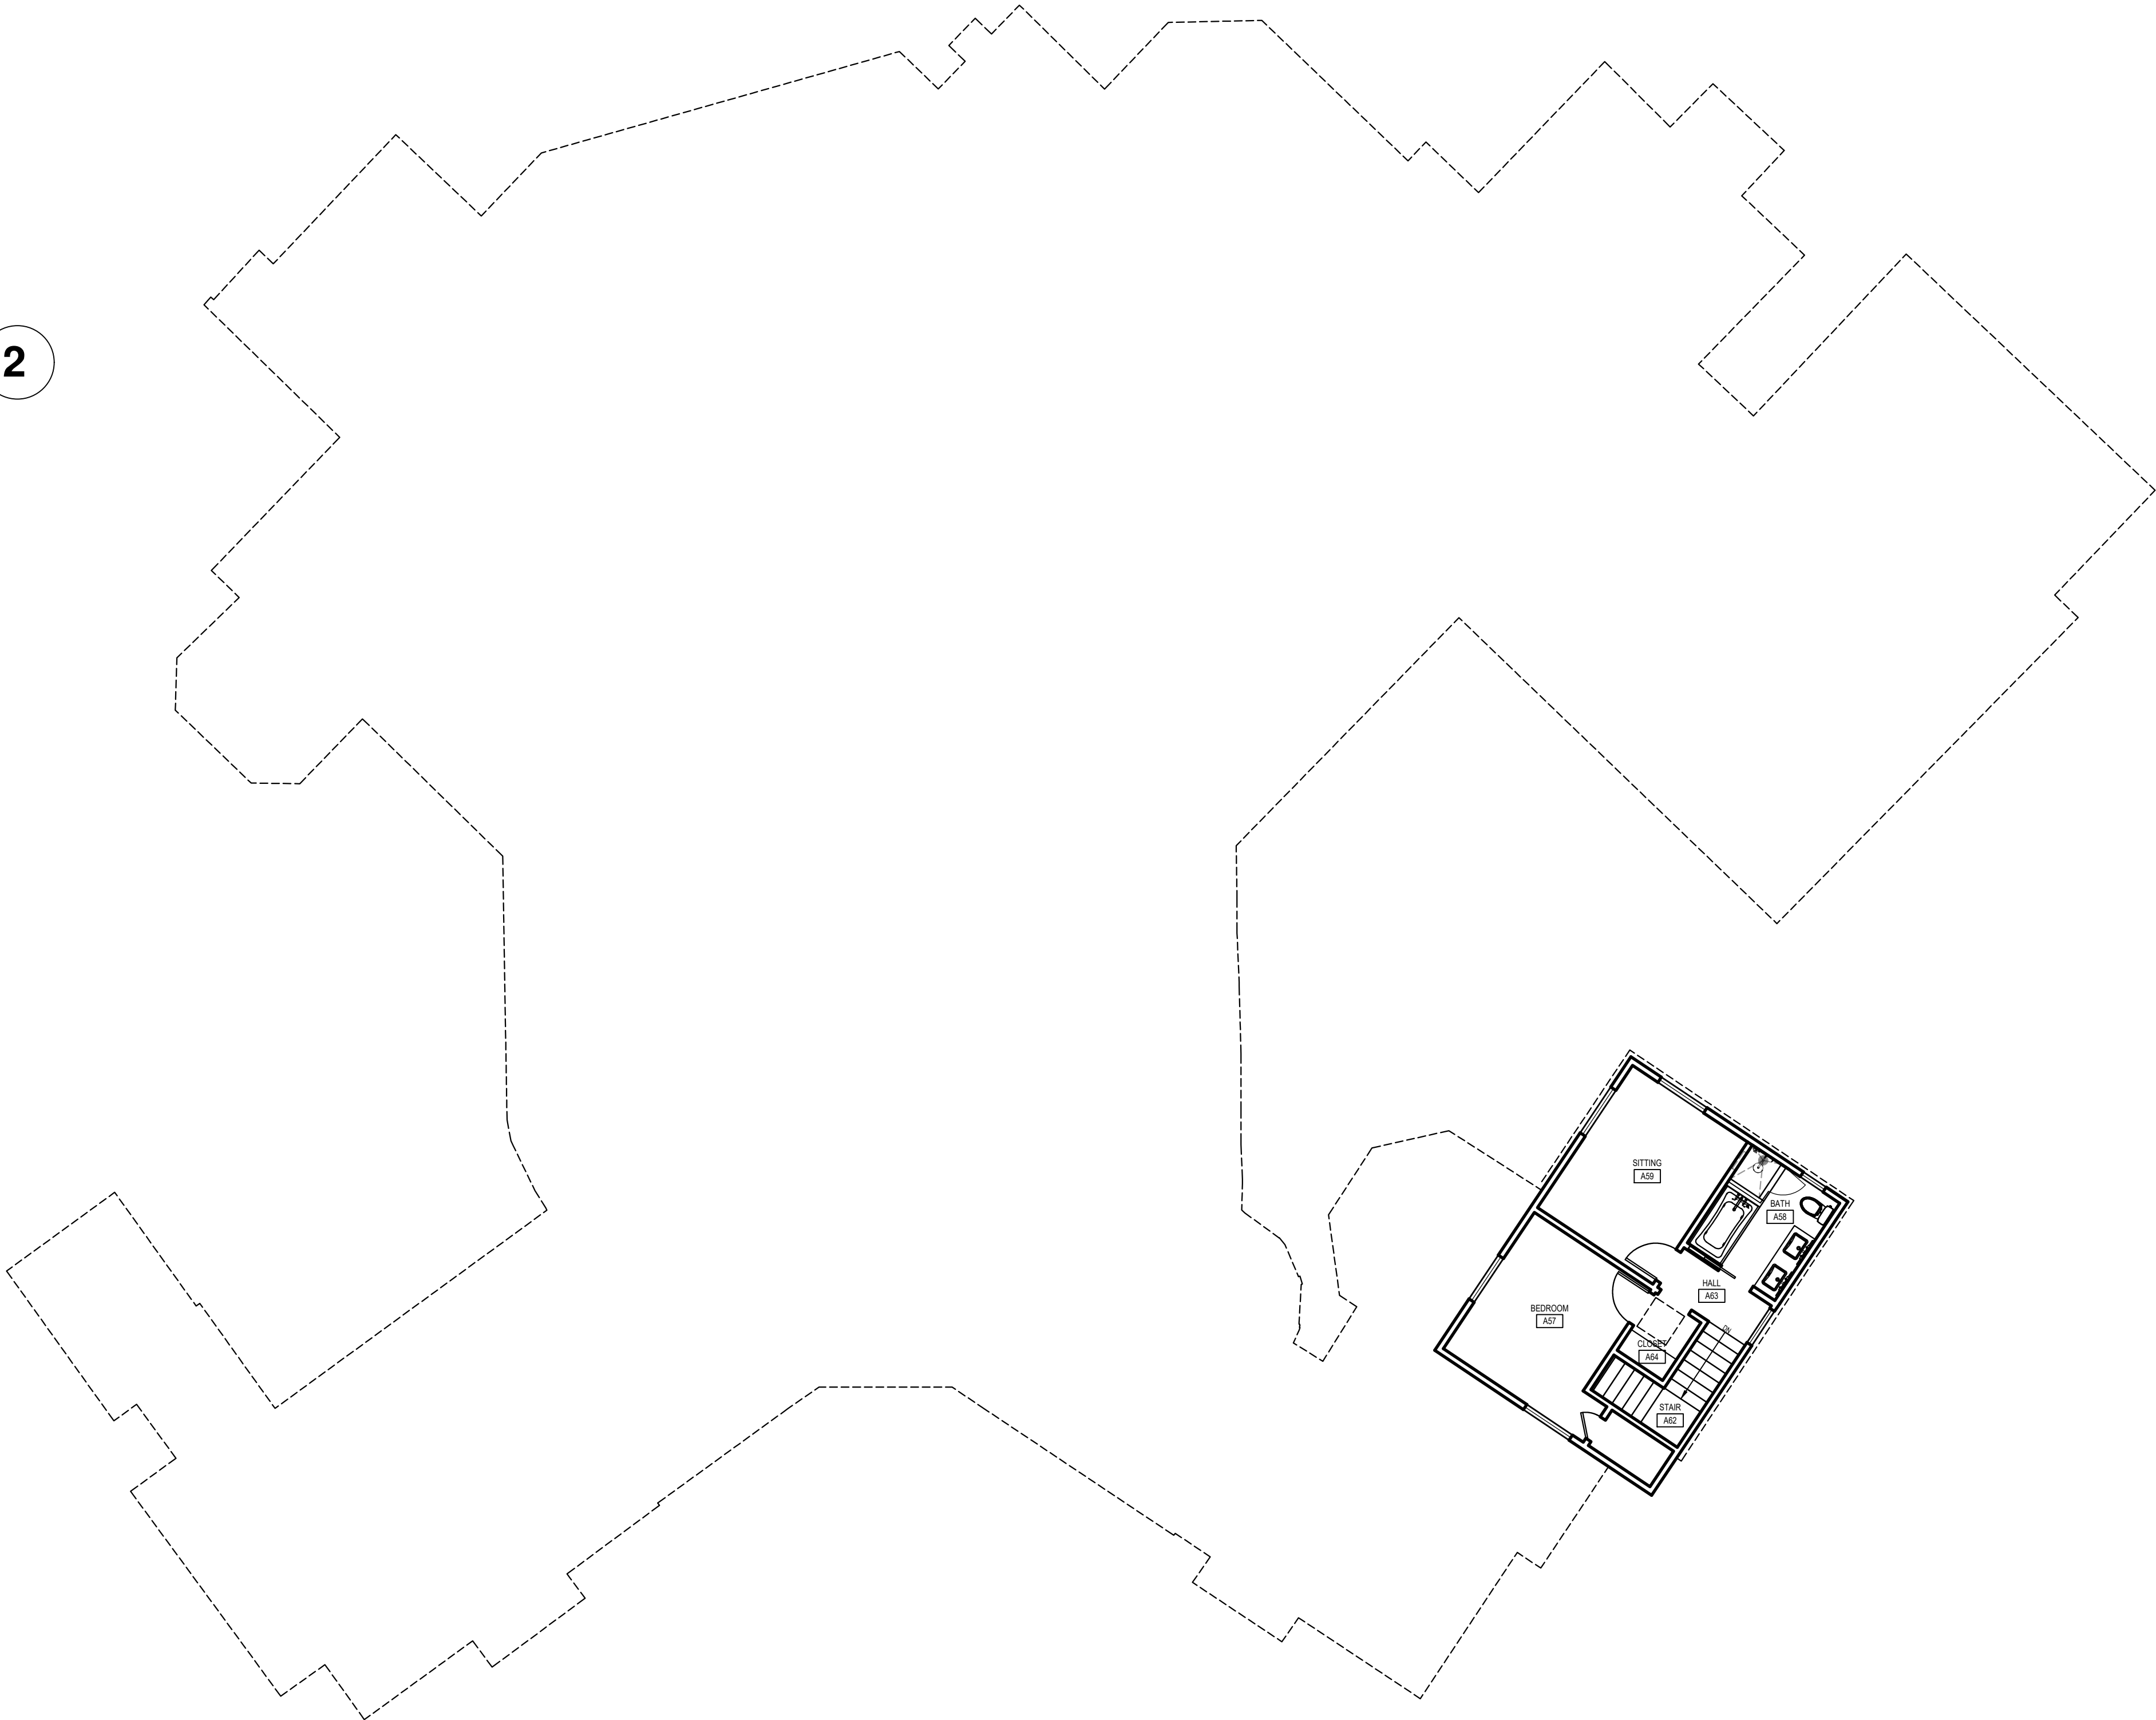

SECOND FLOOR PLAN
SCALE 1/8" = 1'-0" **1**

warwick group

ARCHITECTURE
PLANNING
INTERIORS
CONSTRUCTION

8800 venice boulevard suite 315
los angeles, CA 90034

tel: 310.558.1700

www.warwickgroup.net

STAMP

KEY PLAN

JOB TITLE

3099 MANDEVILLE CANYON RD
JOB ADDRESS

3099 MANDEVILLE CANYON RD.
LOS ANGELES, CA 90049

SHEET TITLE

SECOND FLOOR PLAN
ISSUED FOR

1

2

3

4

5

FILE NAME

3099 MANDEVILLE 250131.dwg

DRAWN BY

AL

JOB NUMBER

PLOT DATE

01/31/2025

SCALE

1/8" = 1'-0"

COPYRIGHT

SHEET NO.

A 102