

NOT FOR
CONSTRUCTION

Tarrab Addition
689 Los Palos Drive
Lafayette, CA 94549

Owner:
Allison & Nick Tarrab
689 Los Palos Drive
Lafayette, CA 94549


△	
△	
△	
△	
Revisions	Date

Tree Permit
Job #: TAR 101
Issue Date: _____
Drawn By: ag

Proposed Site Plan -
Opt A

Sheet :

L-1.0

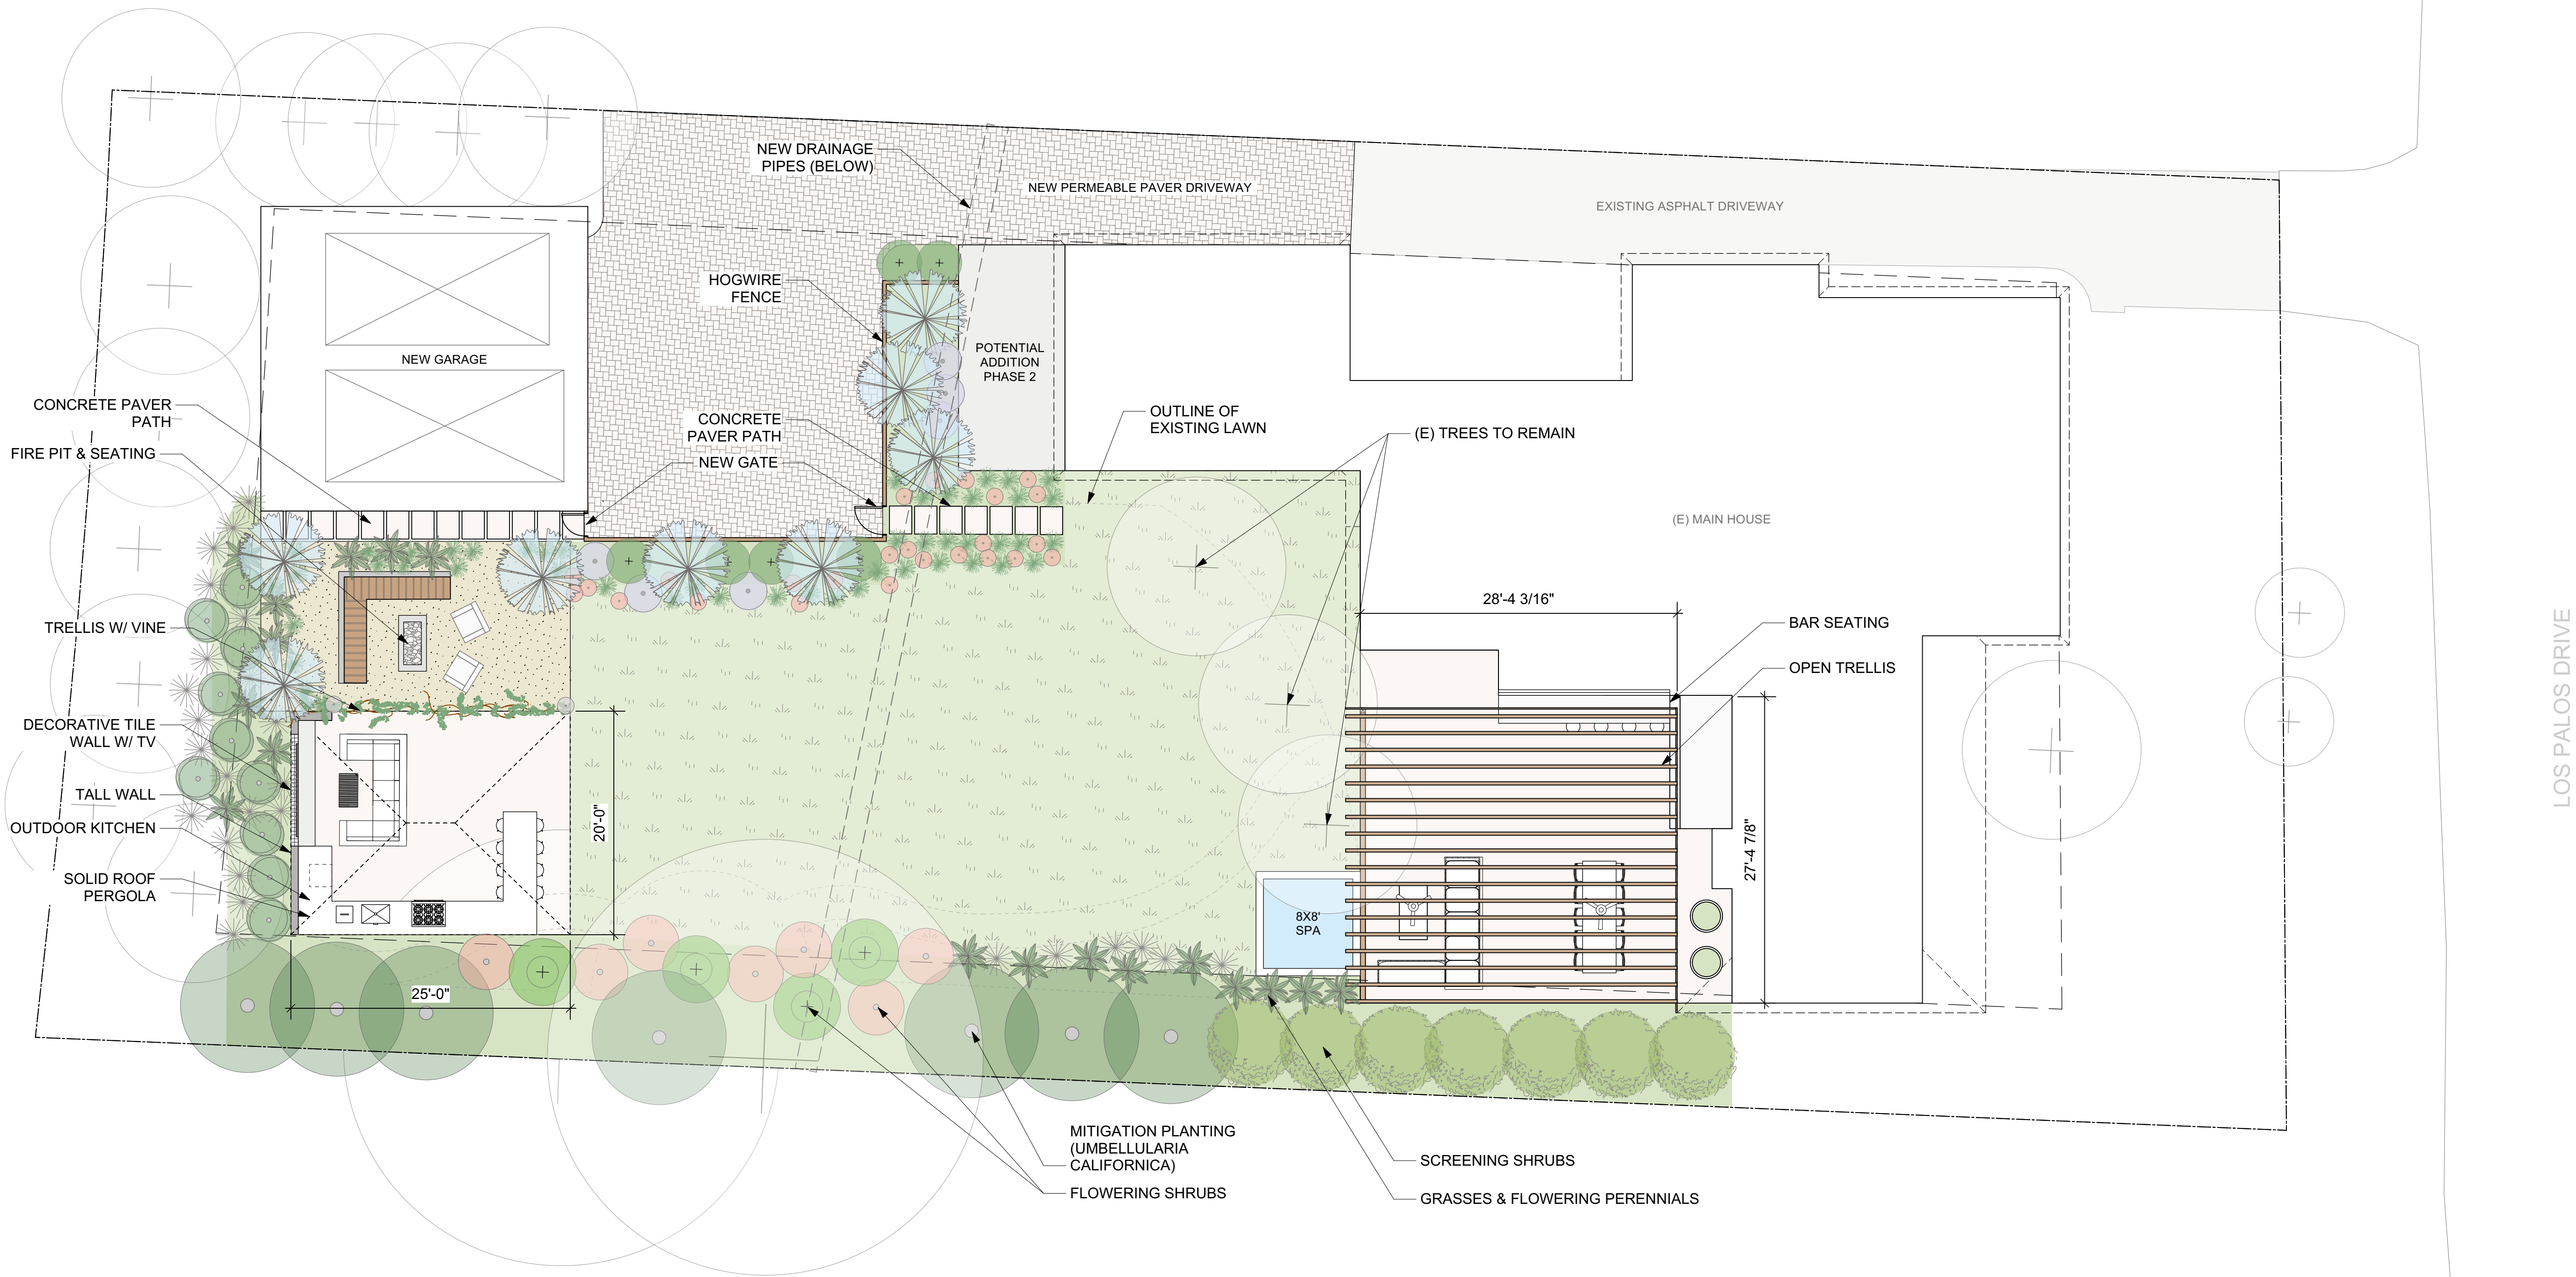

1 SITE PLAN - OPTION A
Scale: 1/8" = 1'-0"

NOT FOR
CONSTRUCTION

Tarrab Addition
689 Los Palos Drive
Lafayette, CA 94549

Owner:
Allison & Nick Tarrab
689 Los Palos Drive
Lafayette, CA 94549


△	
△	
△	
△	
Revisions	Date

Tree Permit
Job #: TAR 101
Issue Date: _____
Drawn By: ag

Proposed Site Plan -
Opt B

Sheet :

L-1.1

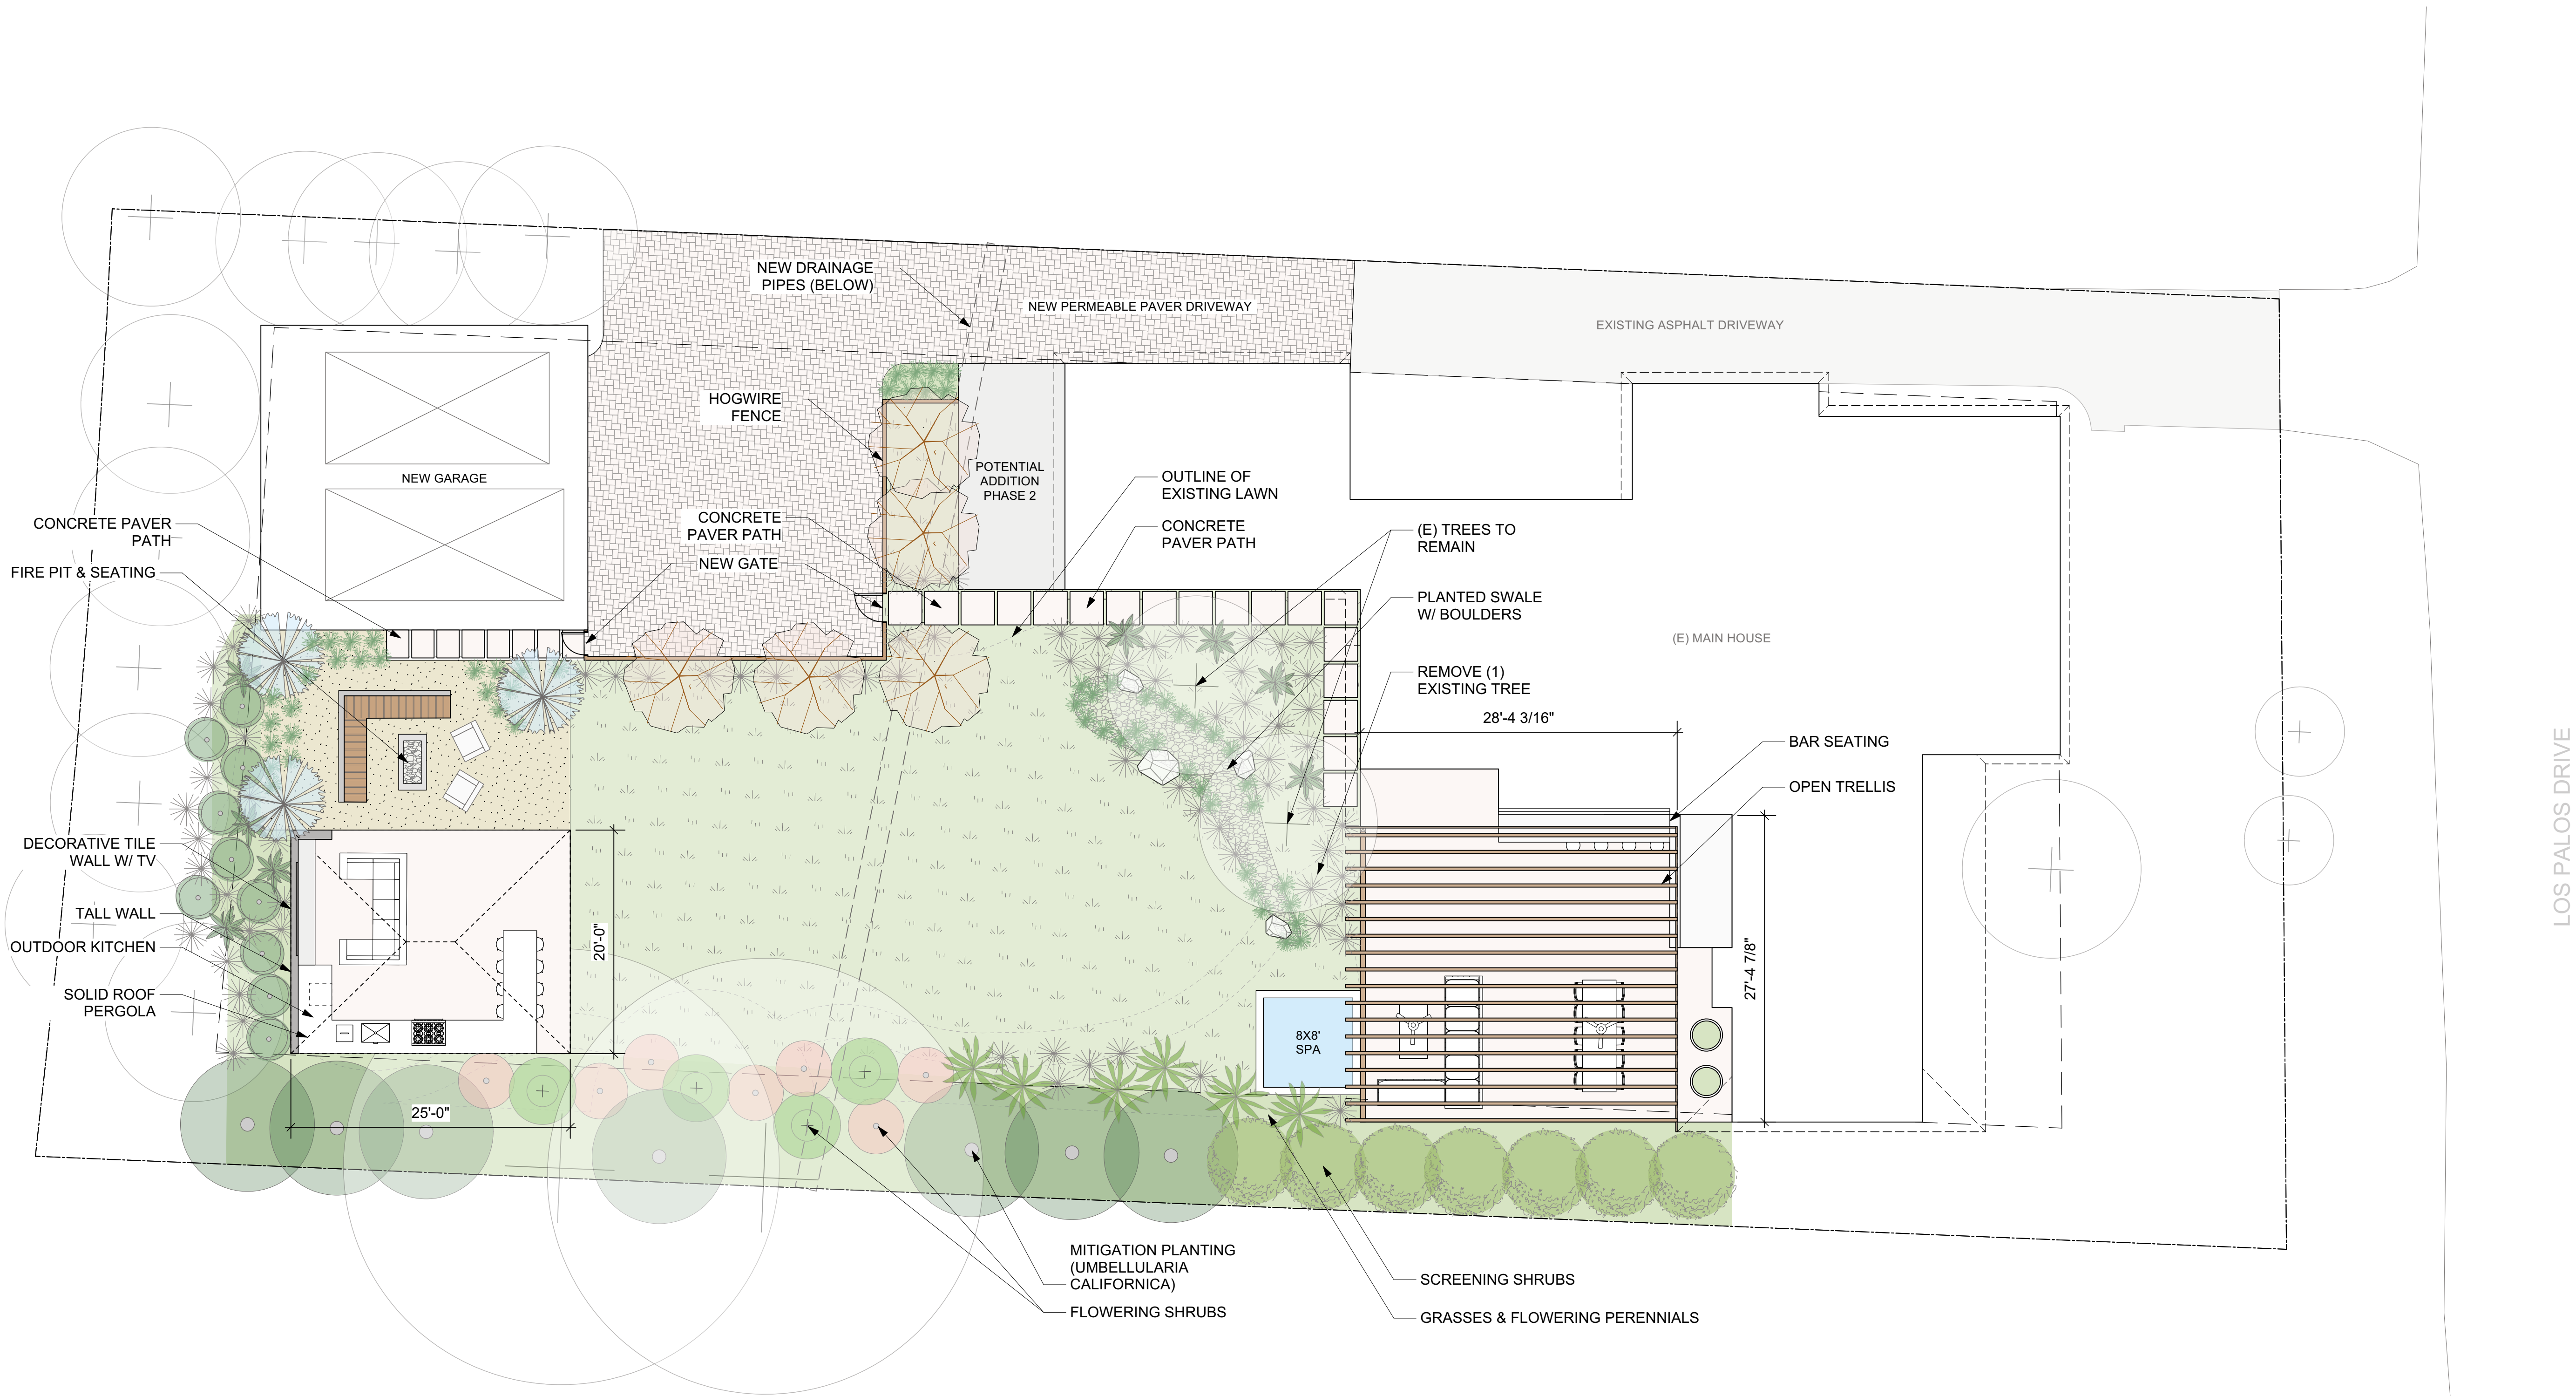

1 SITE PLAN - OPTION B
Scale: 1/8" = 1'-0"

NOT FOR
CONSTRUCTION

Tarrab Addition
689 Los Palos Drive
Lafayette, CA 94549


Owner:
Allison & Nick Tarrab
689 Los Palos Drive
Lafayette, CA 94549

△	
△	
△	
△	
Revisions	Date

Tree Permit
Job #: TAR 101
Issue Date: _____
Drawn By: ag

Elevations
Sheet :

L-2.0

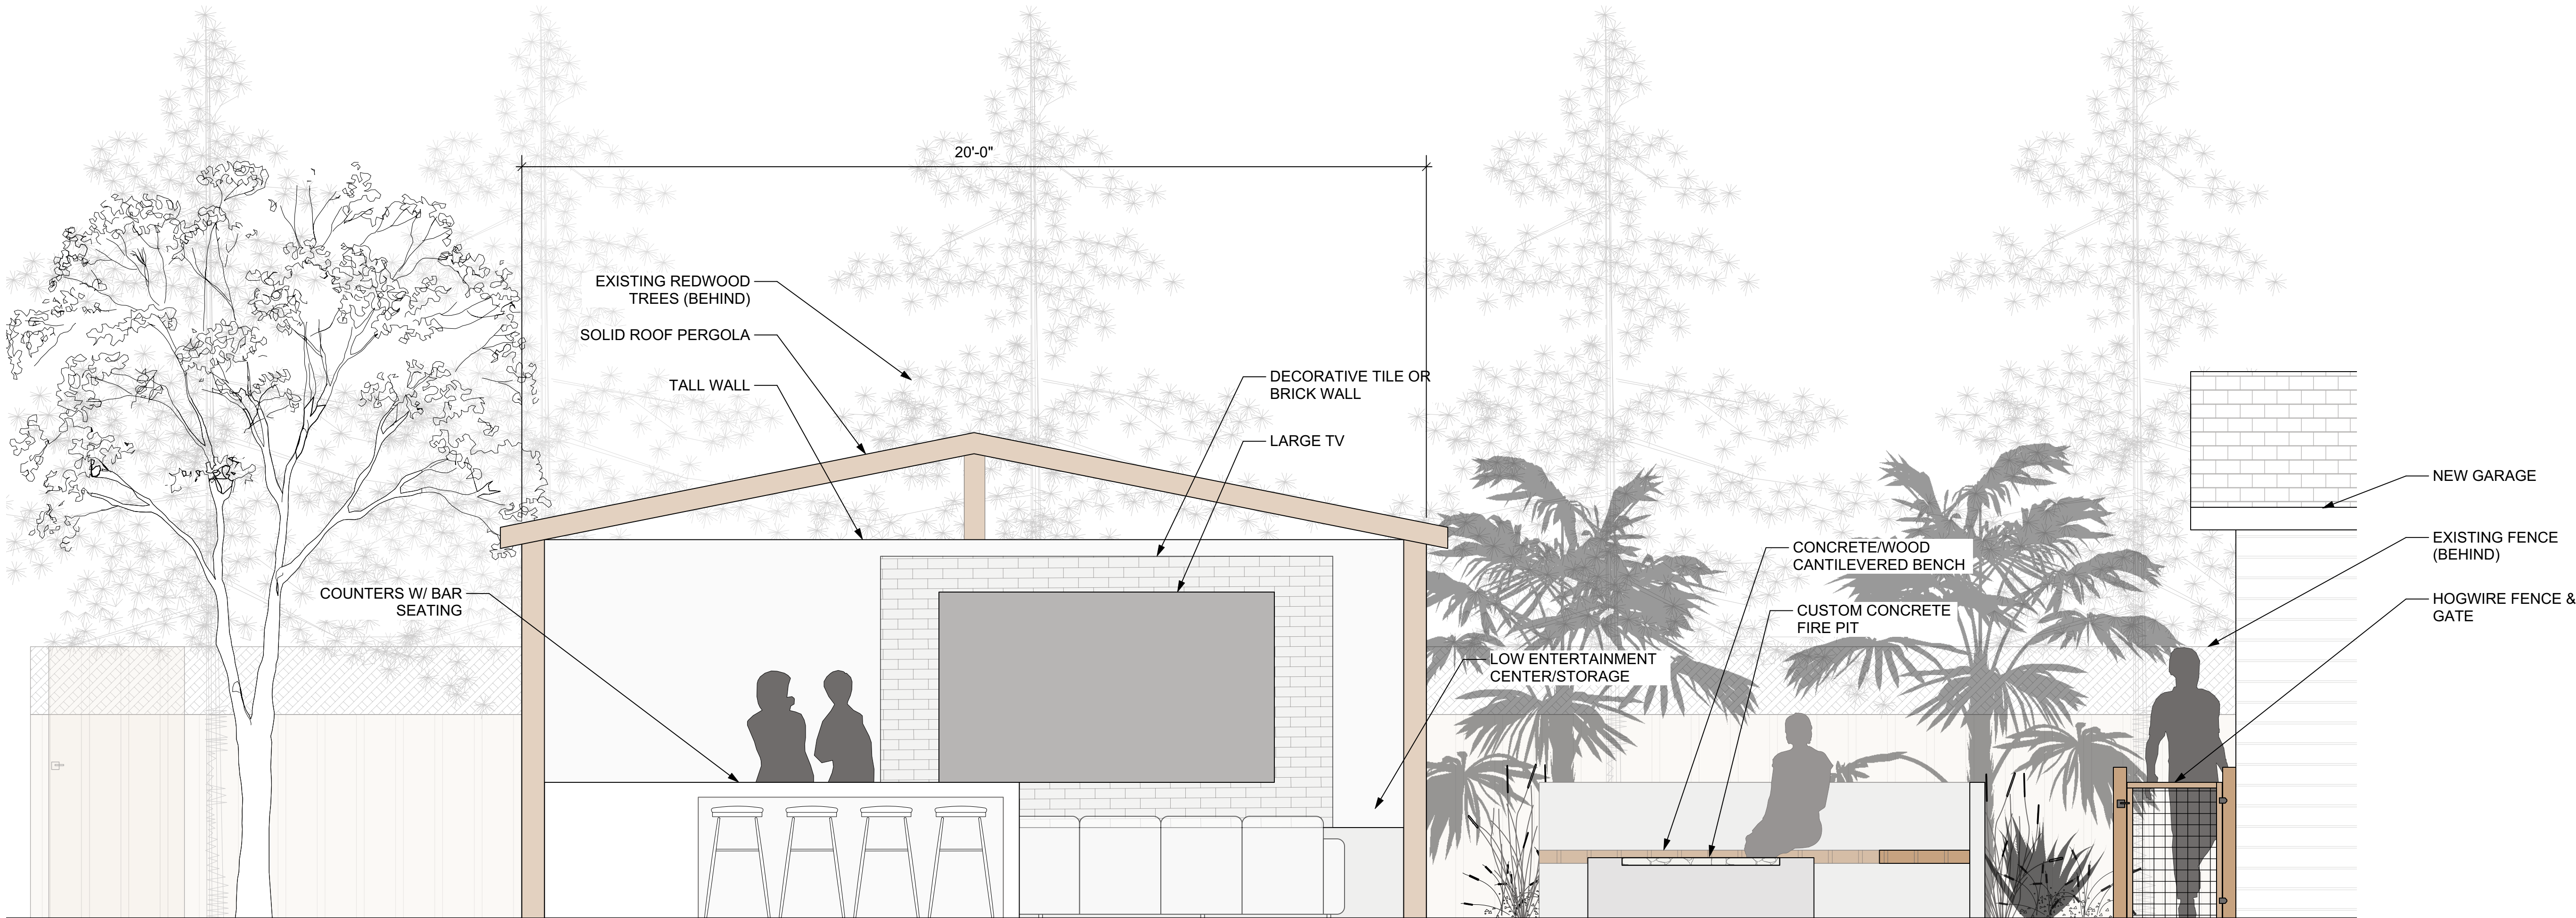

1 ELEVATION
Scale: 1/2" = 1'-0"

