


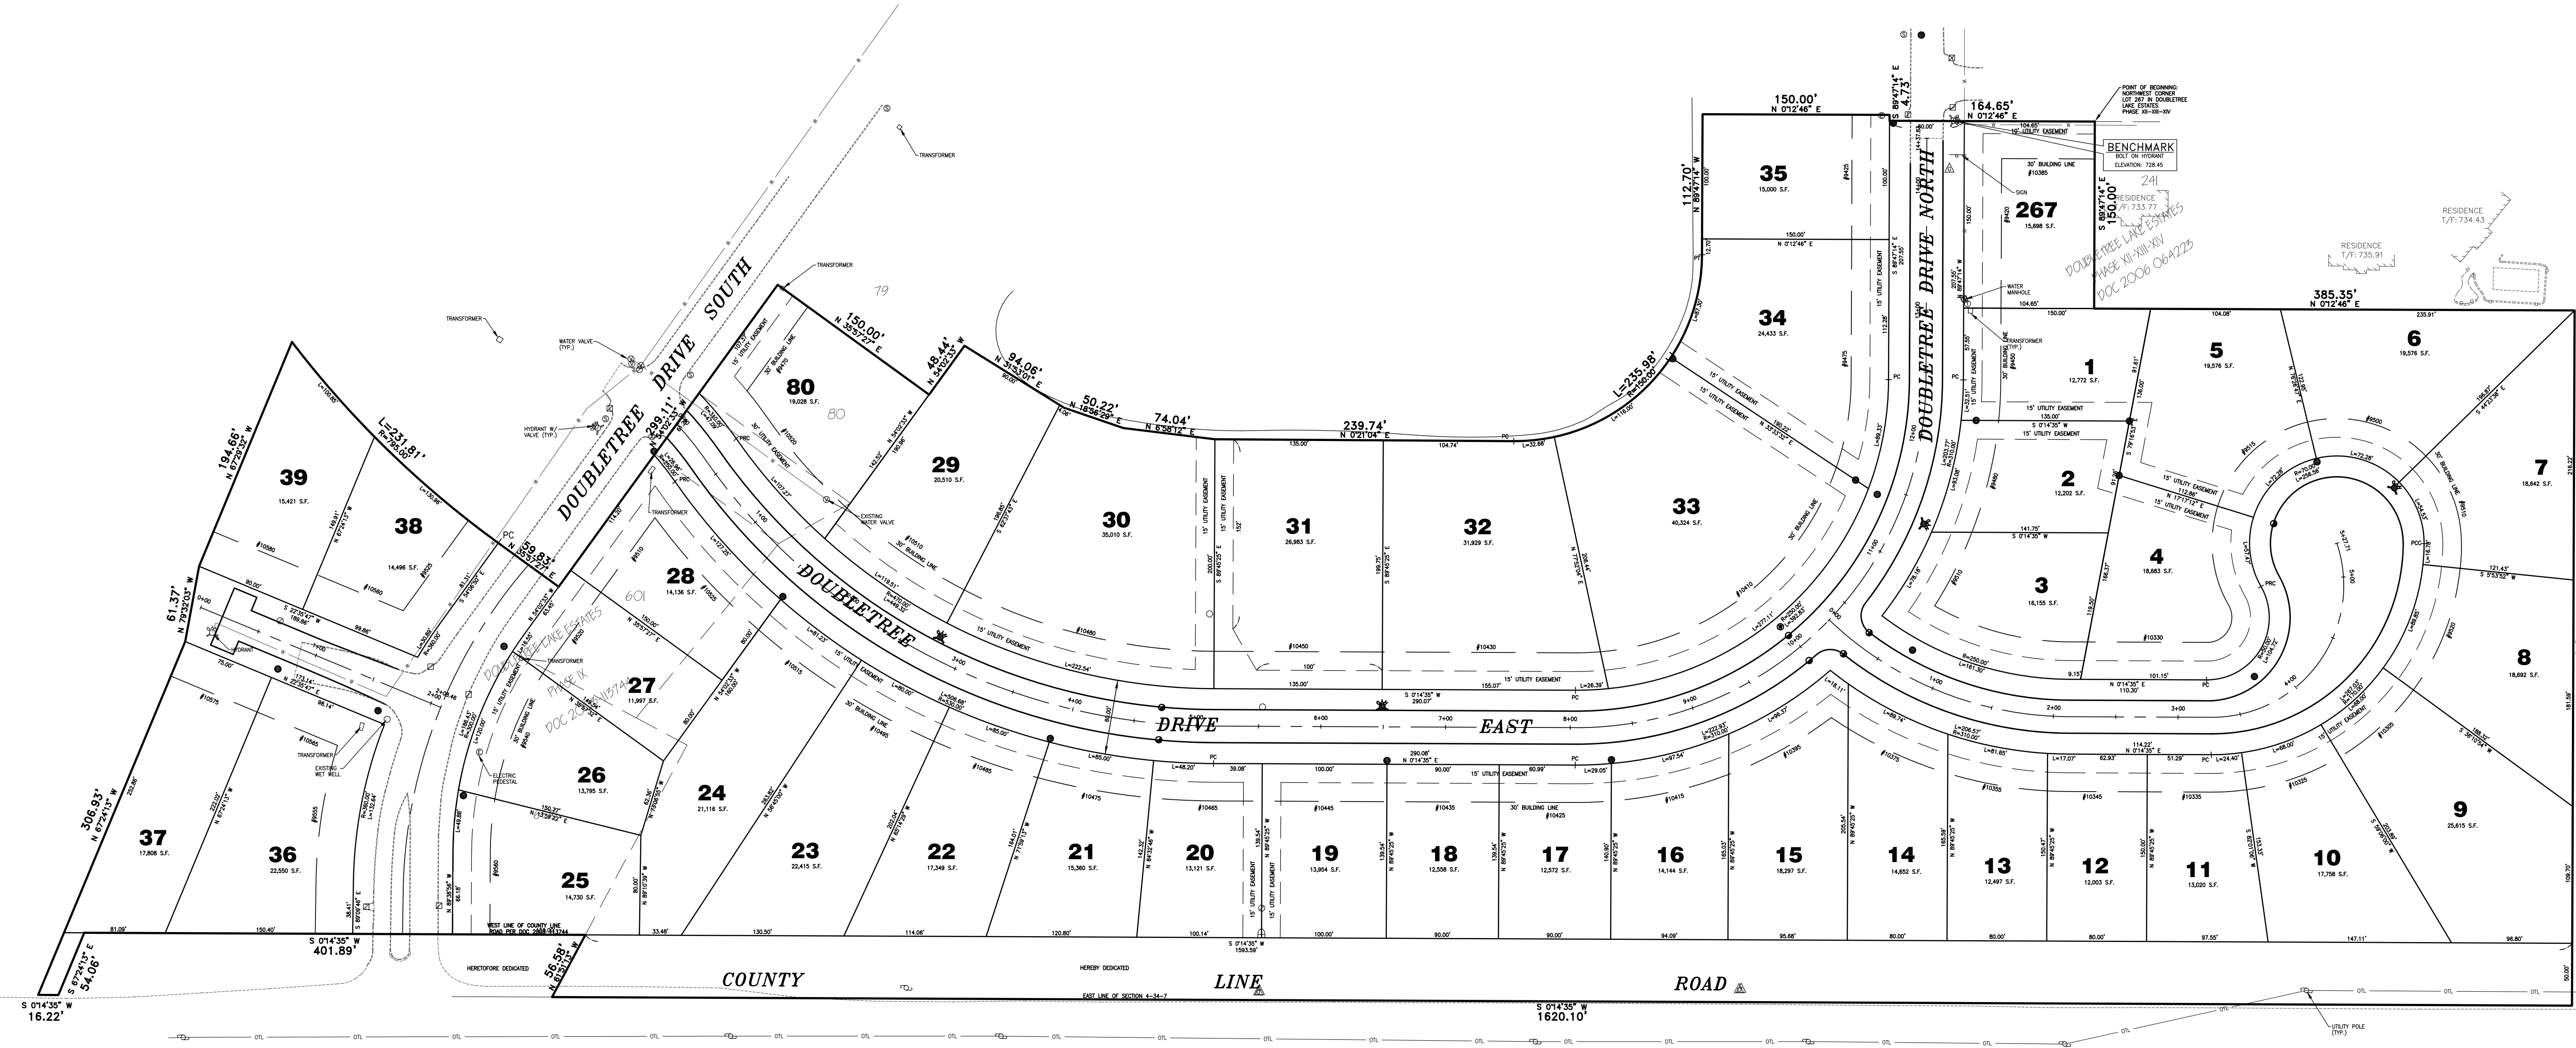

NOTE:
STREET SIGNAGE, LOCATION & TYPE,
SHALL MEET THE REQUIREMENTS OF
TOWN, COUNTY & STATE AGENCIES
HAVING JURISDICTION.

REV.	BY	DATE	REVISIONS
1	T.G.	11/28/17	ISSUED FOR REVIEW
2	T.G.	1/5/18	TOWN COMMENTS
3	T.G.	3/19/18	TOWN/CLIENT COMMENTS
4	T.G.	4/12/18	FIRE DEPT. COMMENTS

LANDMARK ENGINEERING LLC DESIGN FIRM REGISTRATION NO. 184-005577 7808 WEST 103RD STREET PALOS HILLS, ILLINOIS 60465-1529 Phone: (708) 599-5737 Fax: (708) 599-2251	DOUBLETREE LAKE ESTATES, LLC 10110 RANDOLPH STREET WINFIELD, IN 46307 OVERALL SITE PLAN
---	---

DRAWN BY:	T.G.
DESIGNED BY:	B.H.
CHECKED BY:	M.L.

SHEET 3 17-07-119
