


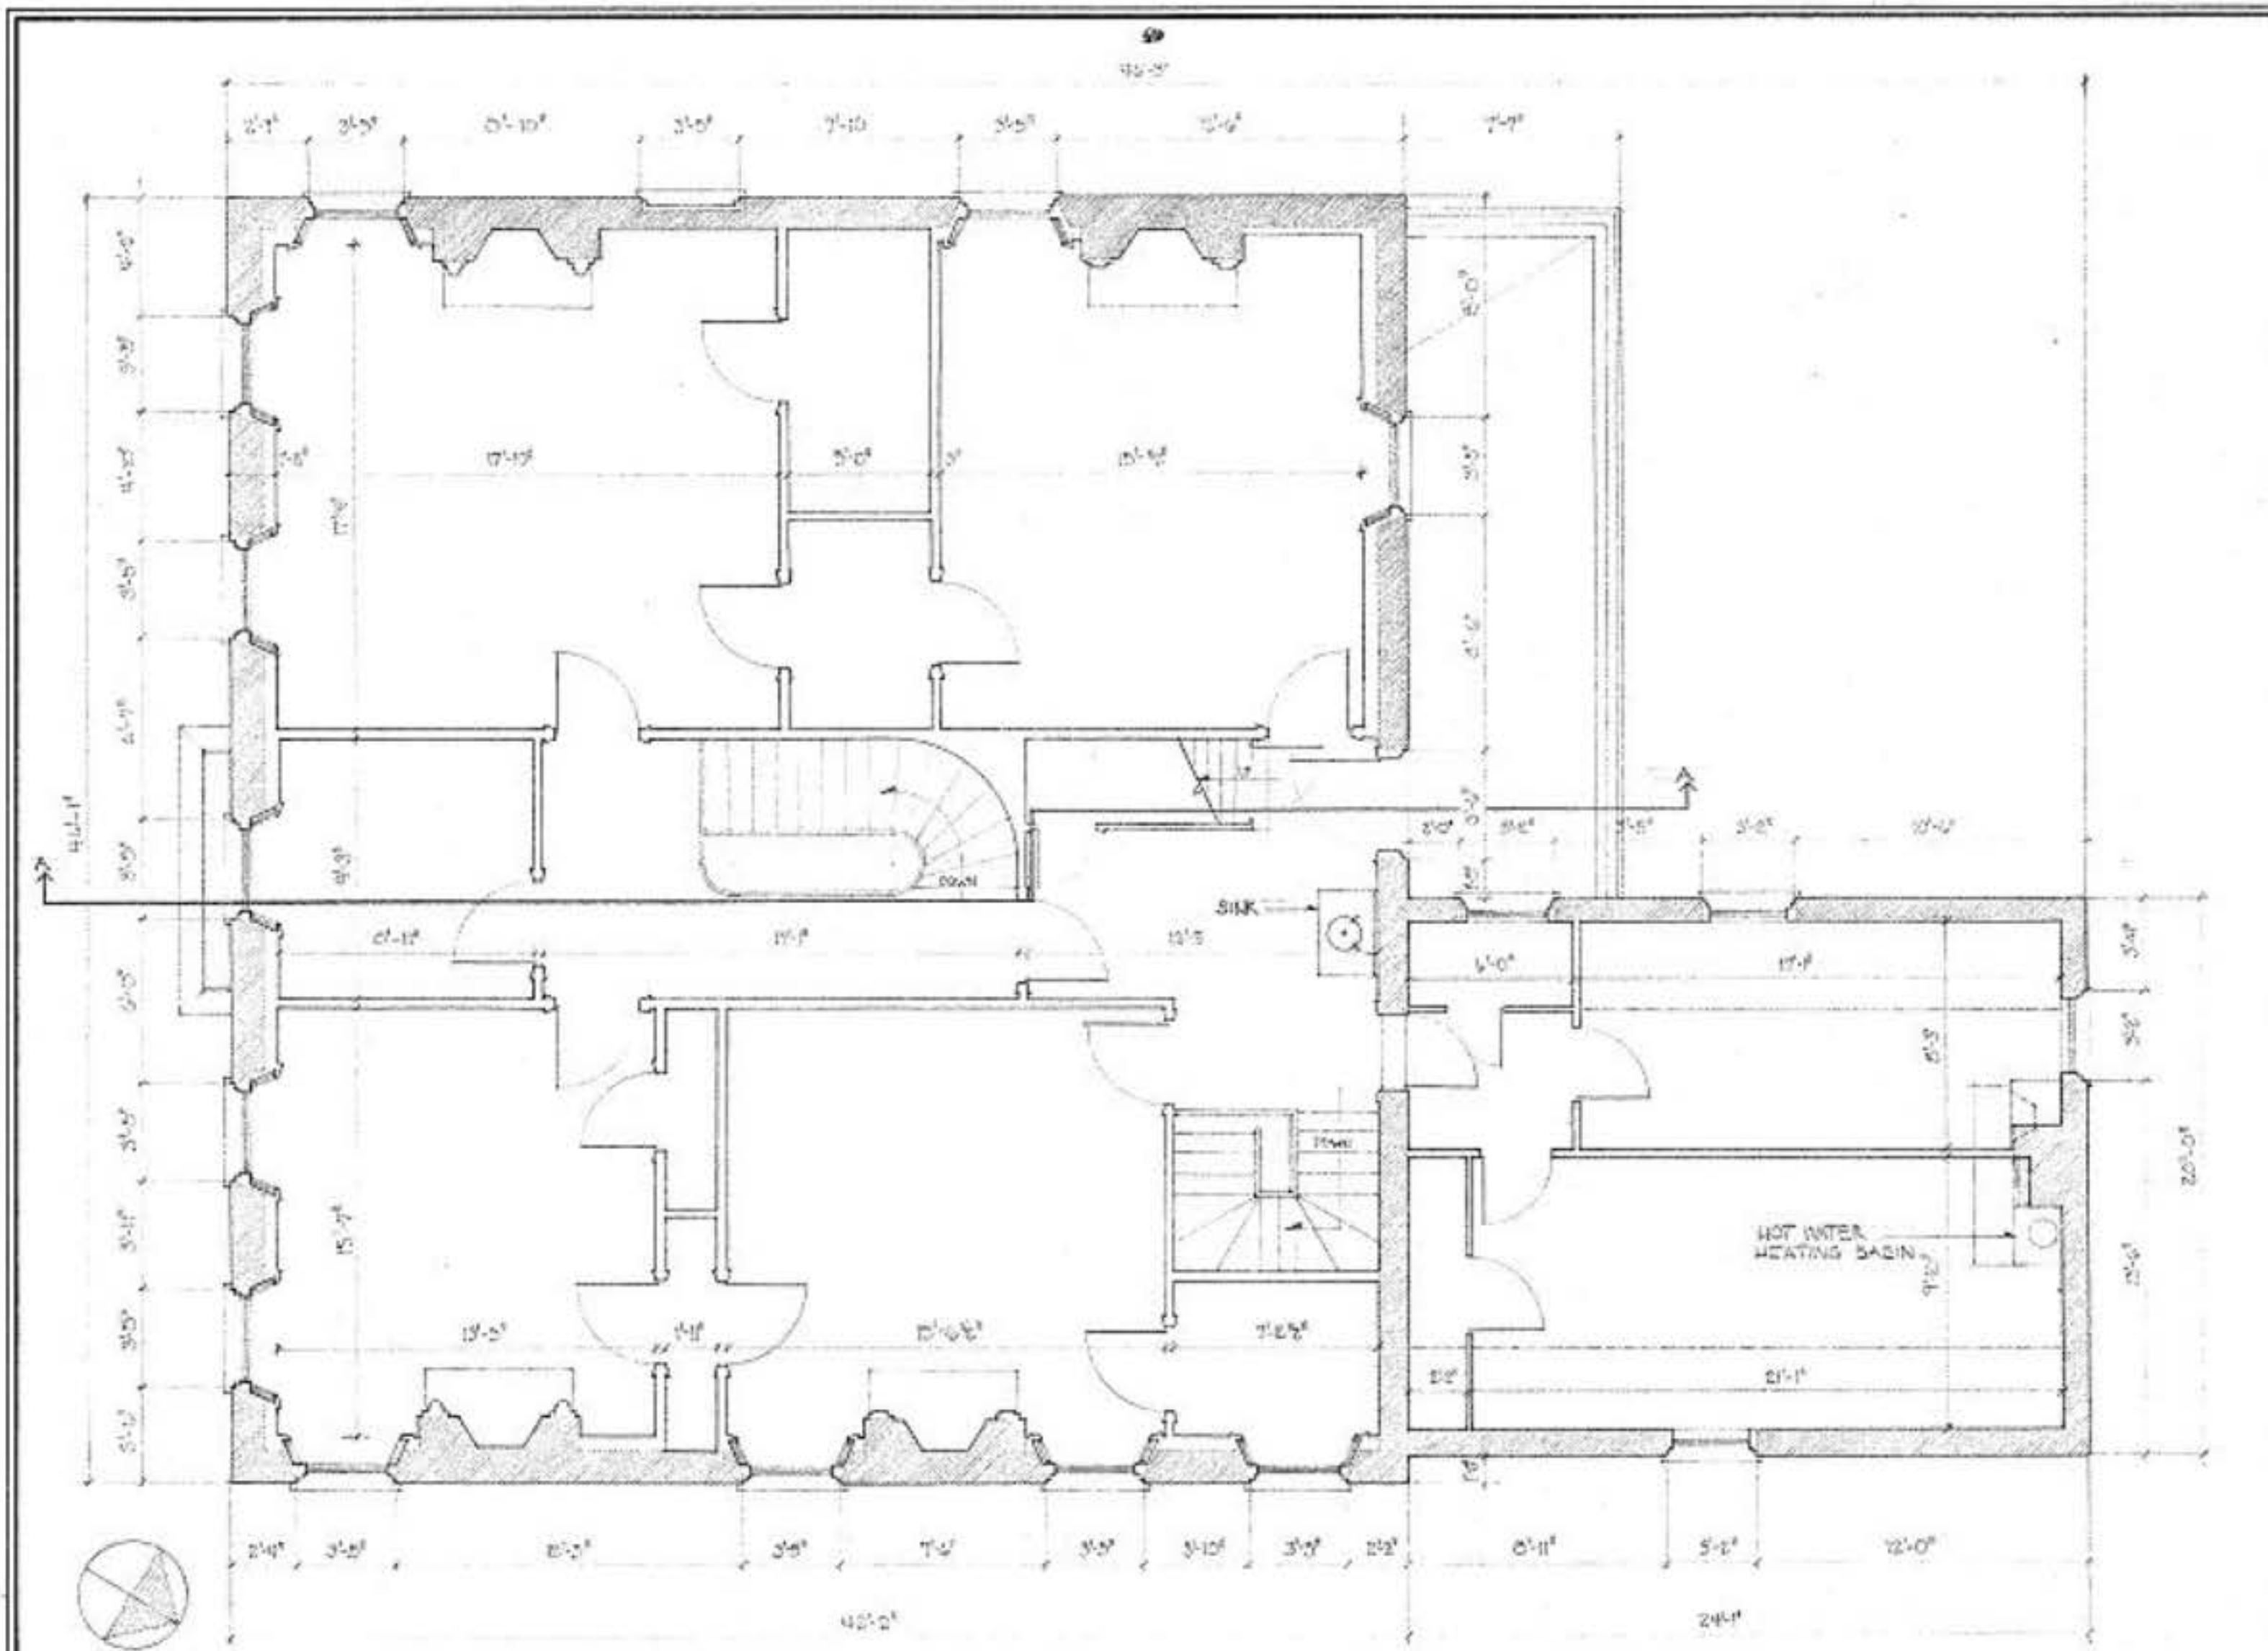

SECOND FLOOR PLAN
SCALE: 1/4" = 1'-0"

DRAWN BY: EDWIN LEE JAMNICK JR. NANTUCKET PROJECT UNDER DIRECTION OF THE NATIONAL PARK SERVICE, UNITED STATES DEPARTMENT OF THE INTERIOR	75 MAIN STREET	NAME AND LOCATION OF STRUCTURE HENRY COFFIN HOUSE NANTUCKET MASSACHUSETTS	SURVEY NO. MASS- 811	HISTORIC AMERICAN BUILDINGS SURVEY SHEET 4 OF 11 SHEETS
---	----------------	--	----------------------------	---

21-11-77