



FIRST FLOOR PLAN

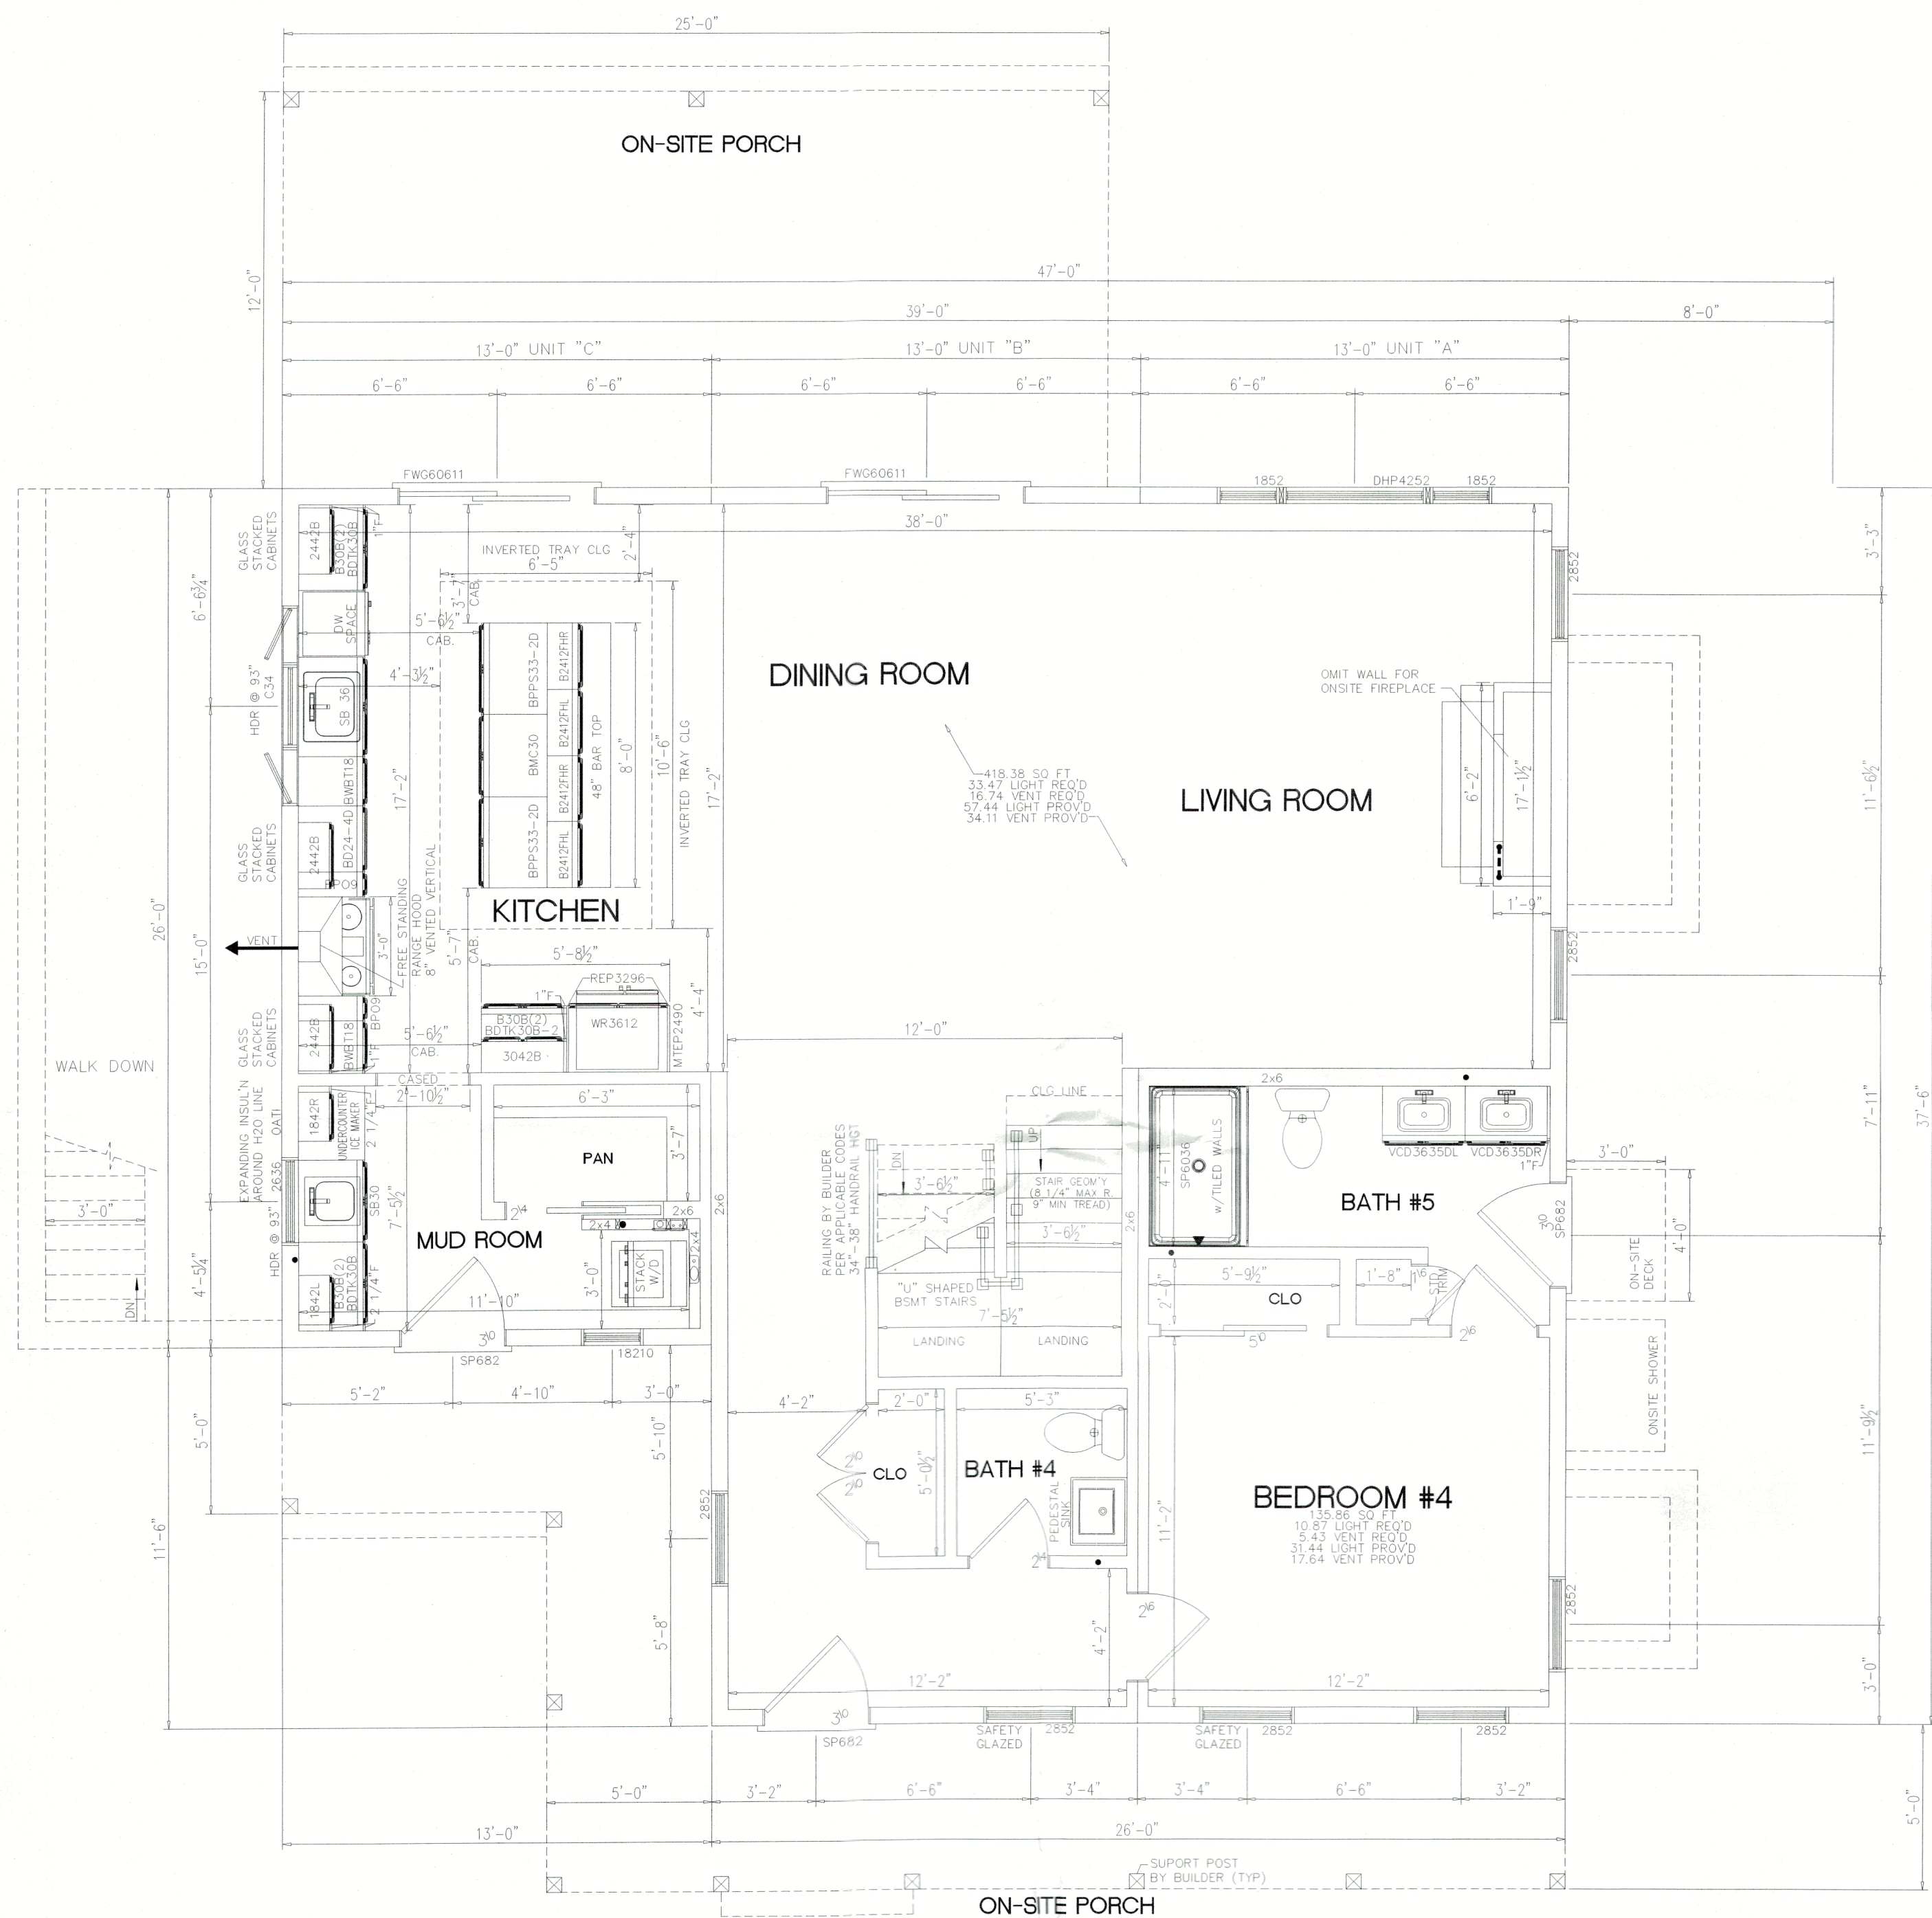

SQUARE FOOTAGE:	
FIRST FLOOR:	1,313 SQ. FT.
SECOND FLOOR:	1,313 SQ. FT.
ROOF AREA:	92 SQ. FT.
TOTAL:	2,626 SQ. FT.
OVERALL SIZE:	37'6" 69'0"
MODEL:	2 STORY

SECOND FLOOR PLAN

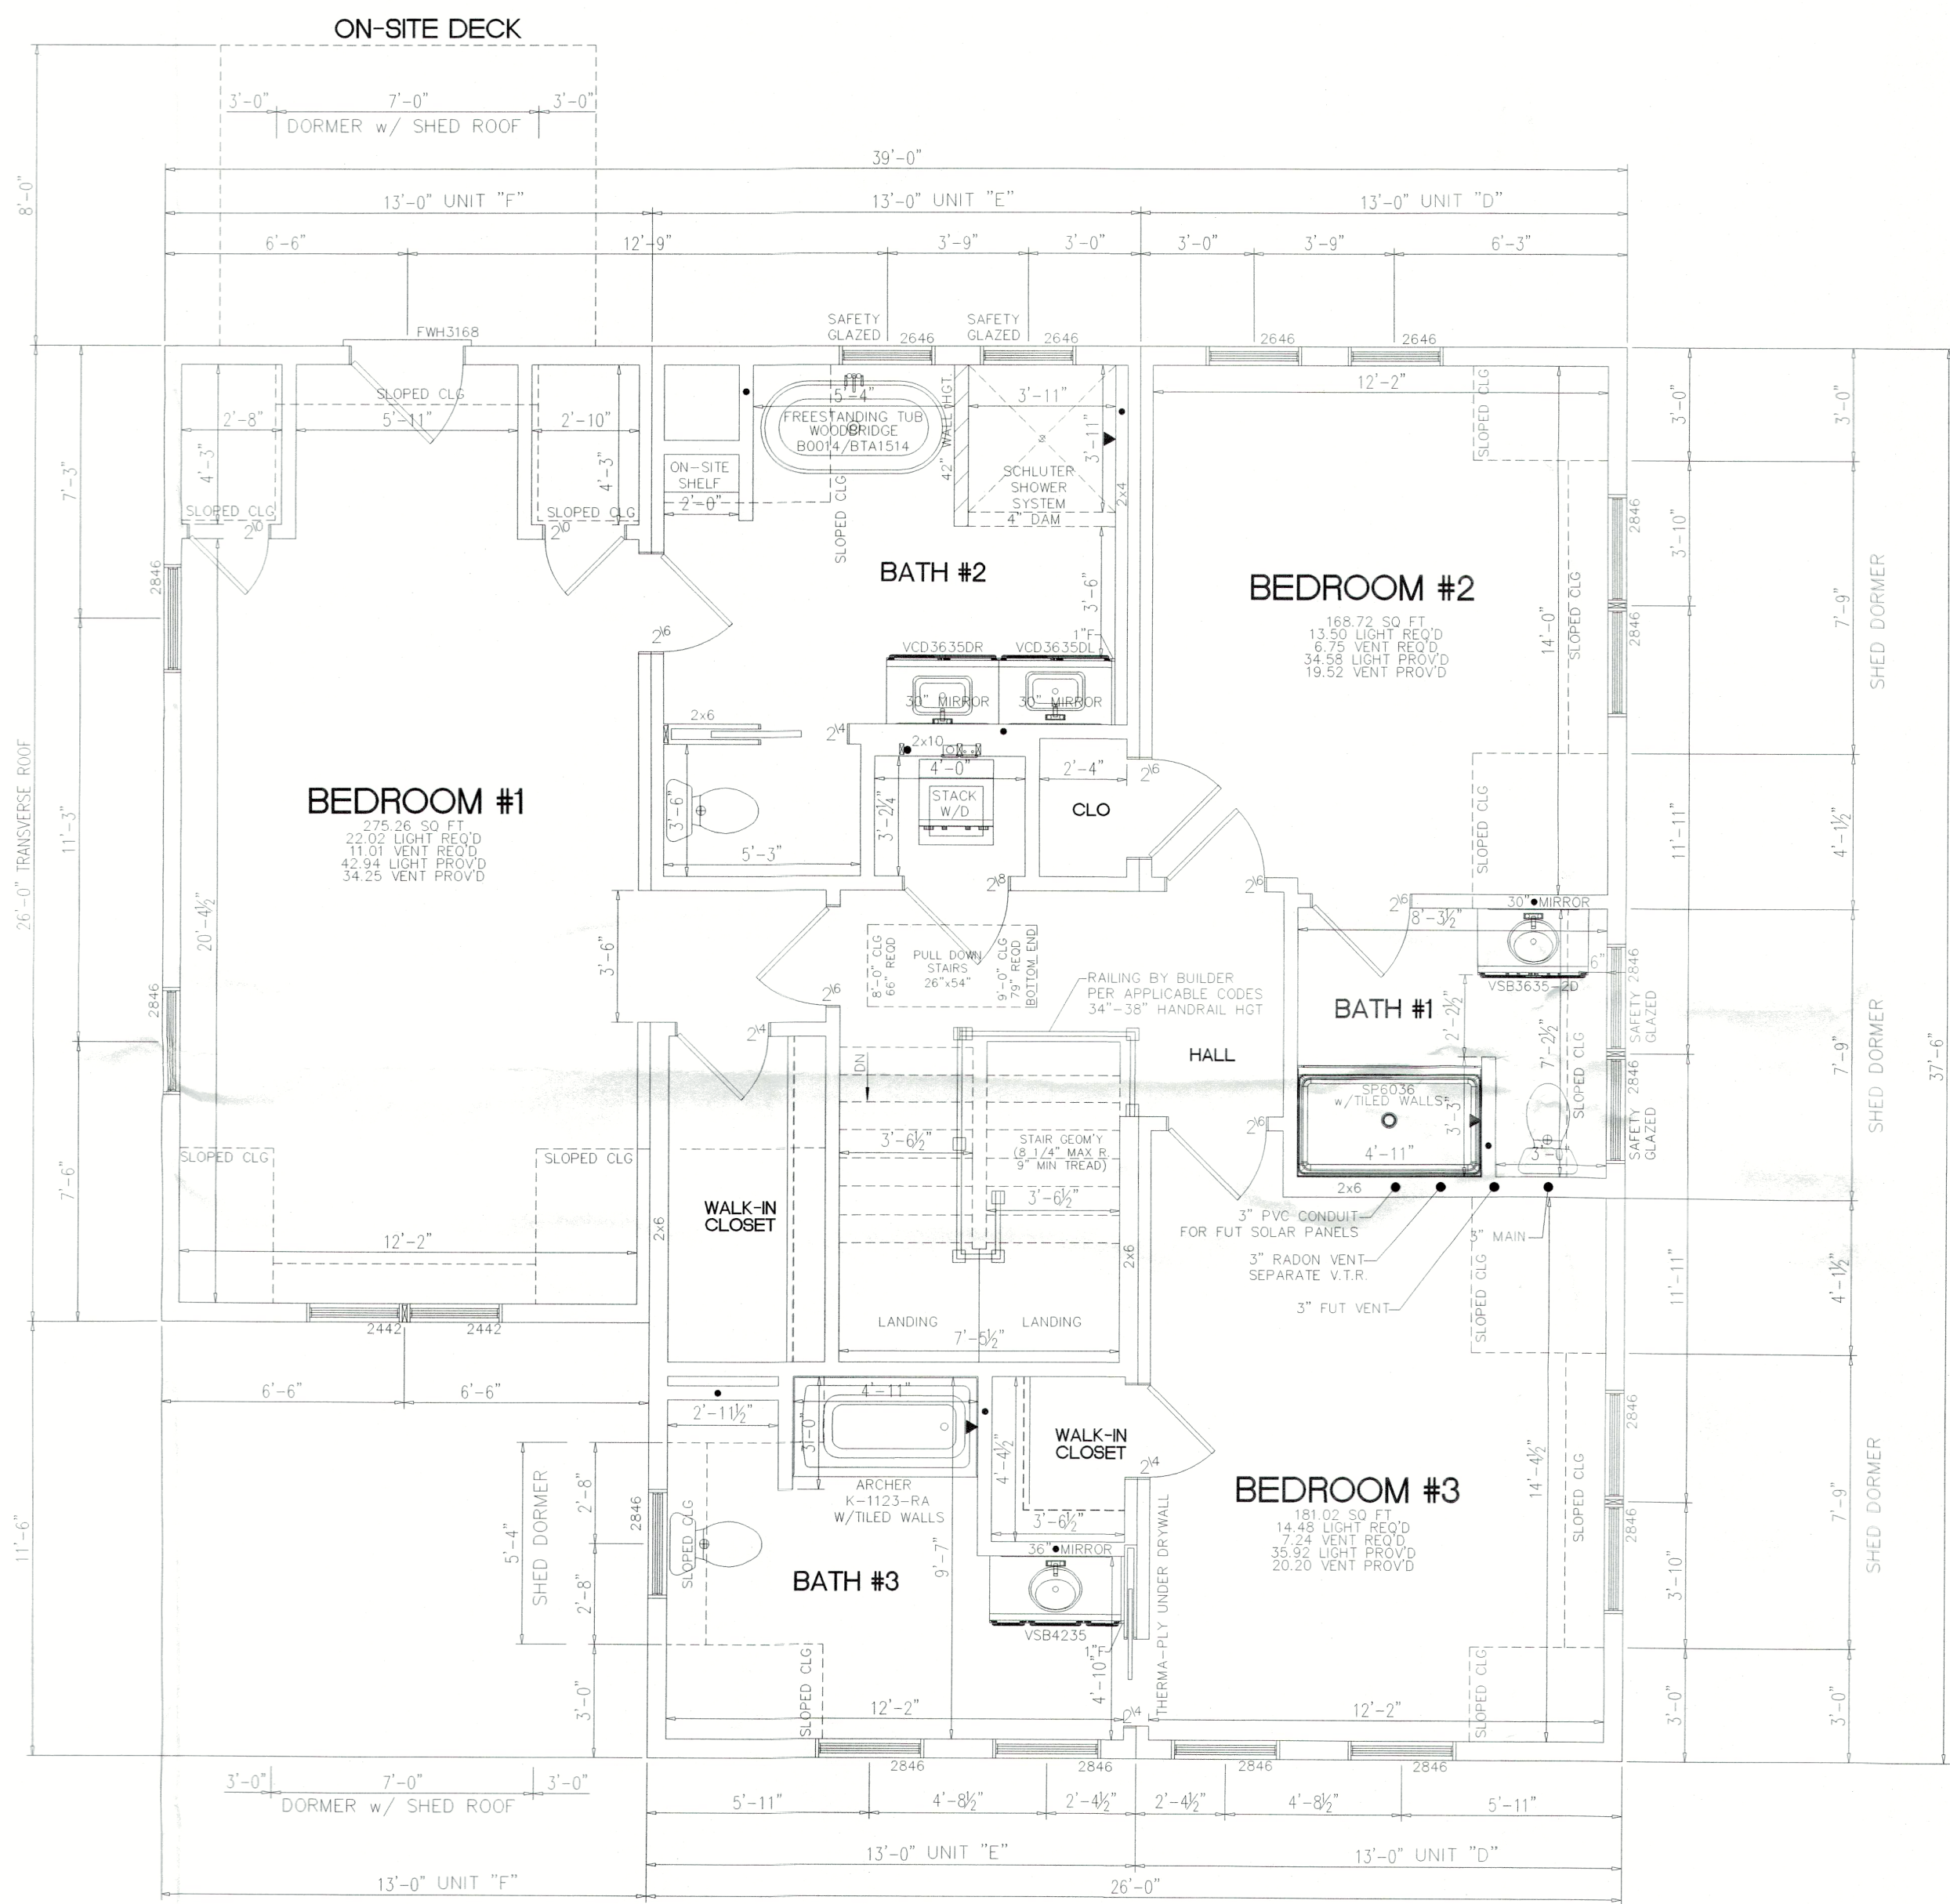


8 PR SICILIA LANE
NANTUCKET MA 02554
NANTUCKET COUNTY

CUSTOMER/PROJECT:

ENGINEER'S / ARCHITECT'S SEAL

APPROVERS SEAL

MODIFICATIONS

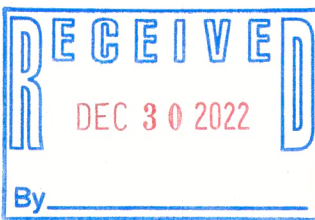

PROJECT:

2-STORY

TITLE:

FLOOR PLANS

SCALE: 1/4"=1'-0"

FILENAME: 44096 PD2

SHEET:

PLAN -