



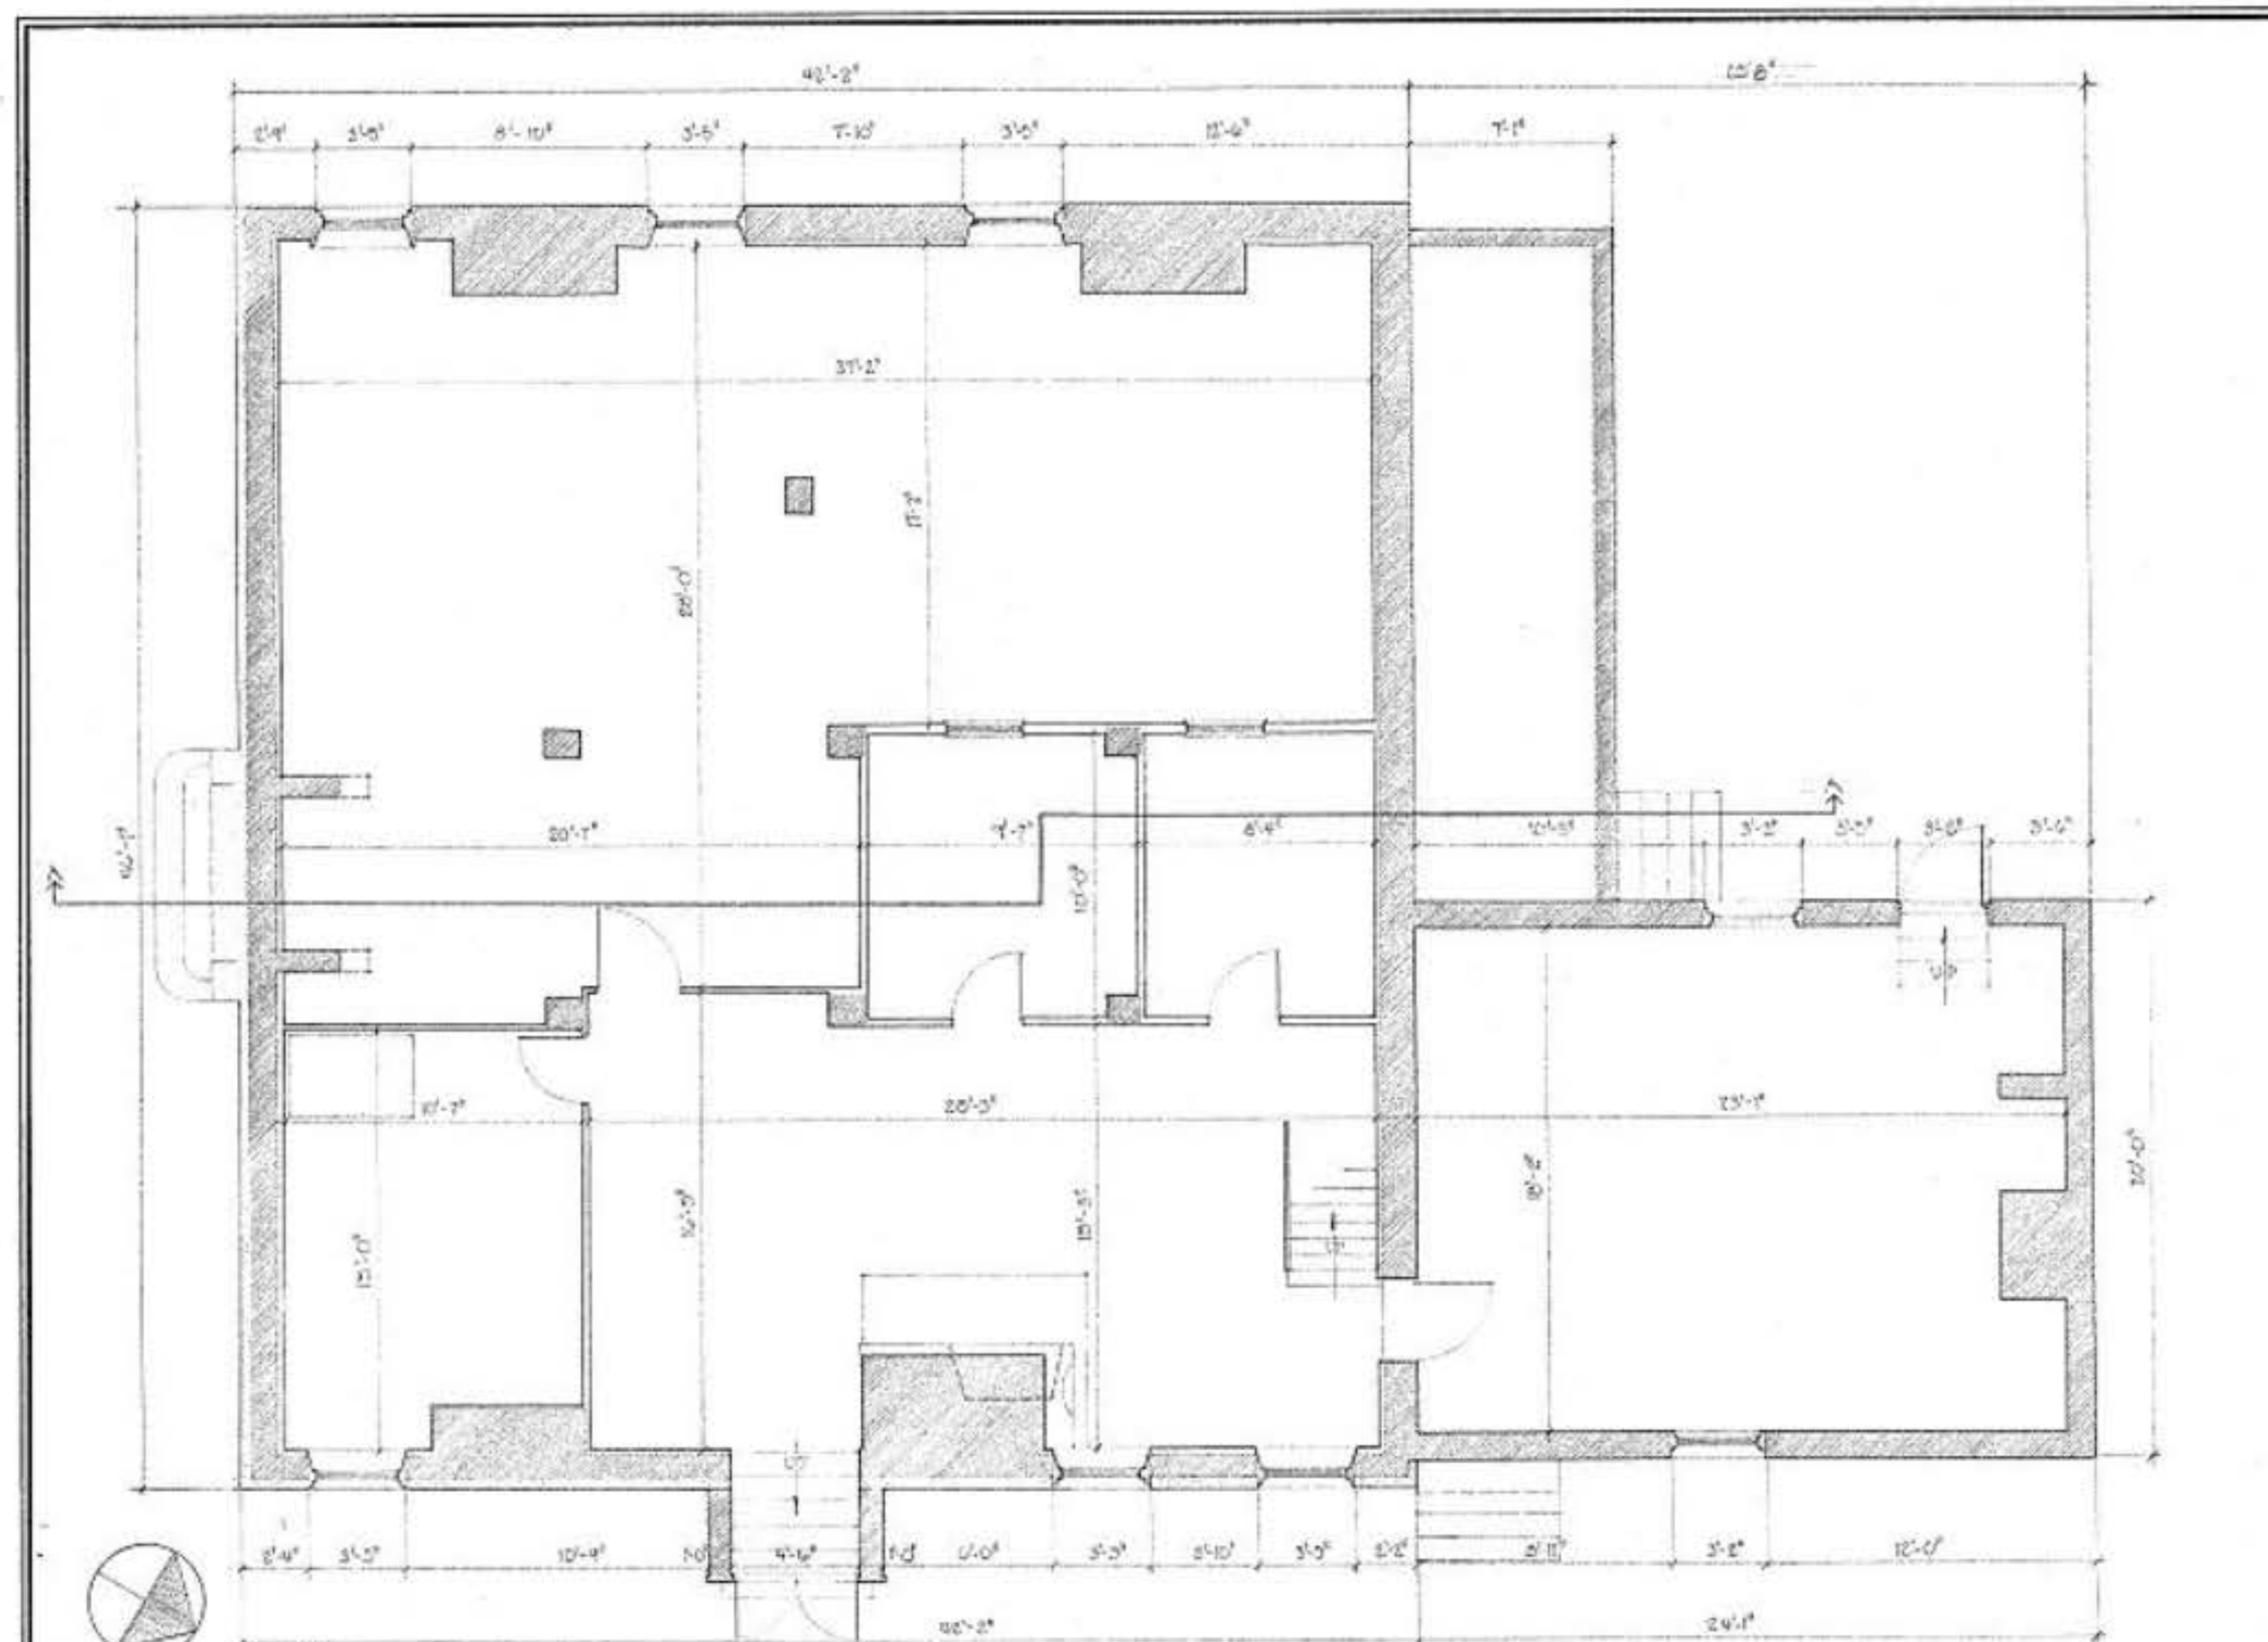

BASEMENT FLOOR PLAN
SCALE: 1/8" = 1'-0"

 

DRAWN BY: DWIS LEE JAYNOCK JR., 1966

NANTUCKET PROJECT
UNDER DIRECTION OF THE NATIONAL PARK SERVICE
UNITED STATES DEPARTMENT OF THE INTERIOR

75 MAIN STREET

NAME AND LOCATION OF STRUCTURE
HENRY COFFIN HOUSE
NANTUCKET

MASSACHUSETTS

SURVEY NO.
MASS.
811

HISTORIC AMERICAN
BUILDINGS SURVEY
SHEET 2 OF 3 SHEETS

DATE OF SURVEY
1966