


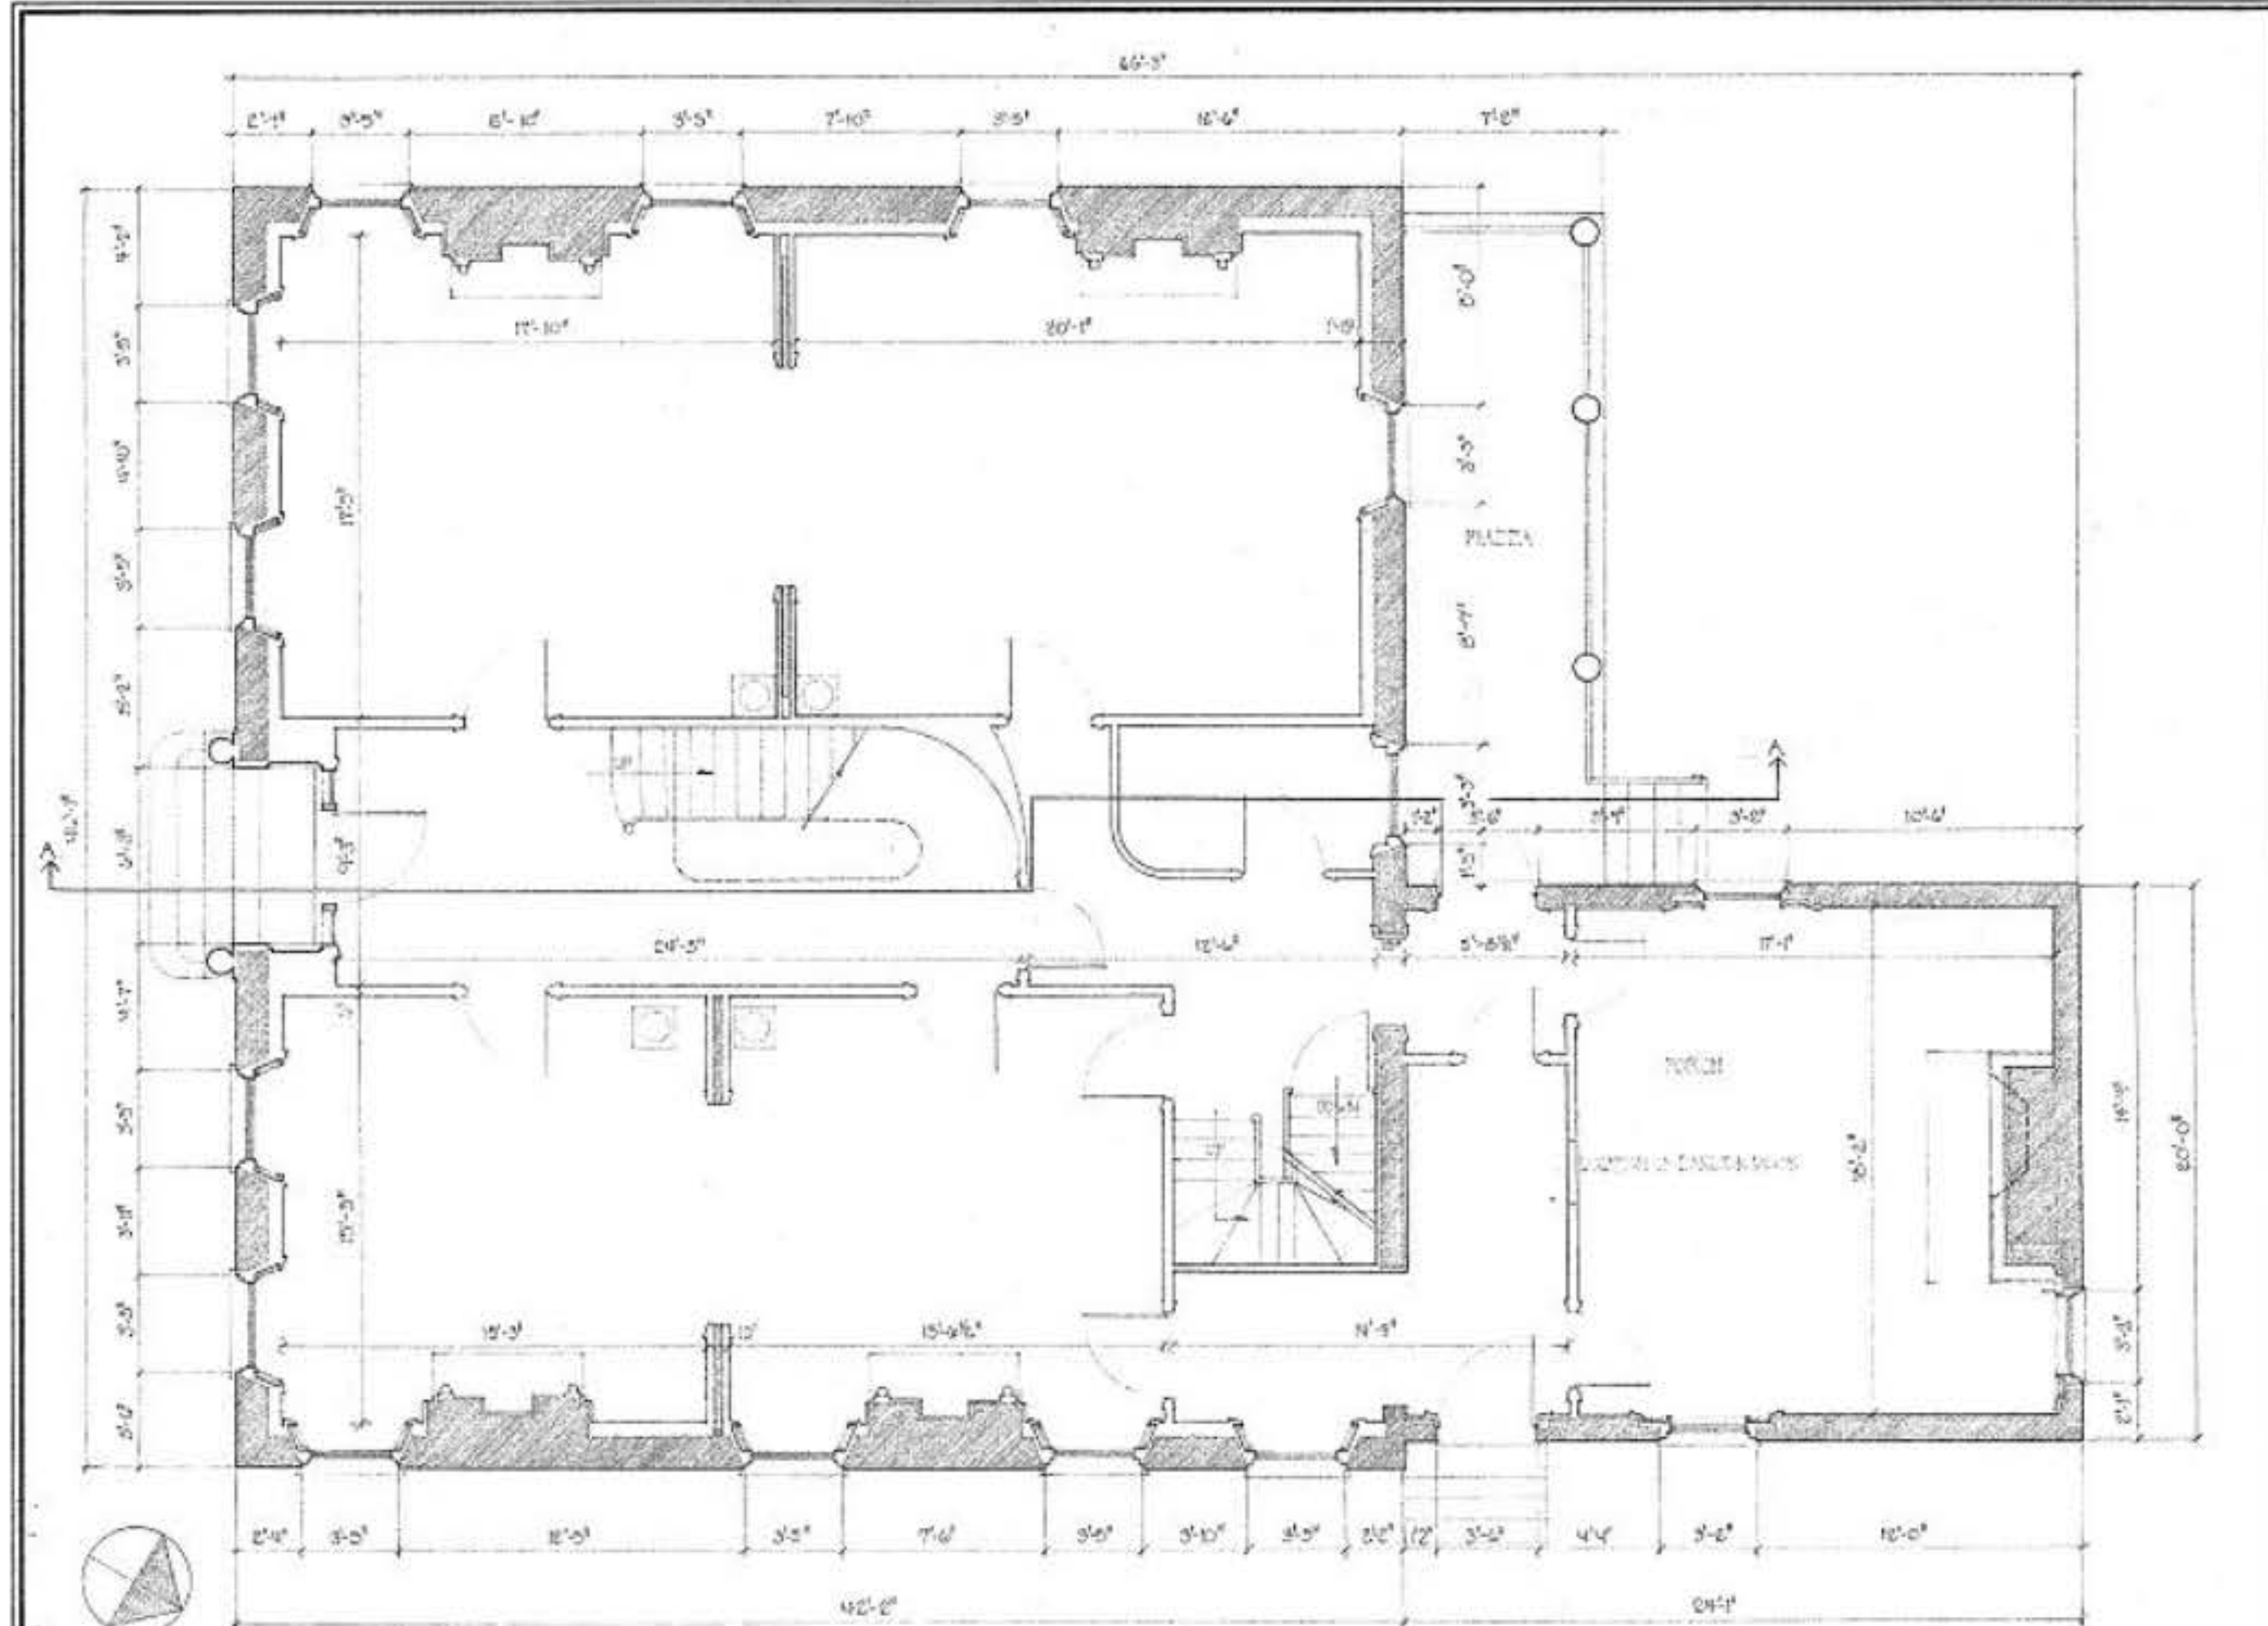

FIRST FLOOR PLAN
SCALE: 1/4" = 1'-0"

DRAWN BY: DAVID LEE JAMNICK JR., 1966

NANTUCKET PROJECT
UNDER DIRECTION OF THE NATIONAL PARK SERVICE,
UNITED STATES DEPARTMENT OF THE INTERIOR

TO MAIN STREET

NAME AND LOCATION OF STRUCTURE
HENRY COFFIN HOUSE
NANTUCKET

MASSACHUSETTS

SURVEY NO.
MASS.
511

HISTORIC AMERICAN
BUILDINGS SURVEY
SHEET 3 OF 11 SHEETS

UNIVERSITY OF MICHIGAN
LIBRARY