

1 PROPOSED SECOND FLOOR PLAN
A3 SCALE: 1/4" = 1'-0"



©2026 © KULINSKI GROUP ARCHITECTS EXPRESSLY RESERVES ITS COMMON LAW AND OTHER PROPERTY RIGHTS IN THESE PLANS. THESE PLANS ARE NOT TO BE REPRODUCED, CHANGED, OR COPIED IN ANY FORM OR MANNER WHATSOEVER, NOR ARE THEY TO BE ASSIGNED TO ANY THIRD PARTY, WITHOUT FIRST OBTAINING THE EXPRESS WRITTEN PERMISSION AND CONSENT OF KULINSKI GROUP ARCHITECTS

KULINSKI
GROUP ARCHITECTS P.C.
KULINSKIGROUP.COM | 703.836.7243


THE PARKWAY PARTNERSHIP, LLC. – NEW CONSTRUCTION
8625 PLYMOUTH ROAD
ALEXANDRIA, VA 22308

PROPOSED SECOND FLOOR PLAN

REVISIONS		

PROJECT NUMBER 2608		
DATE 04/02/2026		
SCALE AS NOTED		
DRAWN KGA	DESIGNED KGA	APPROVED

SHEET NUMBER	
A3	
2608-PRELIM	

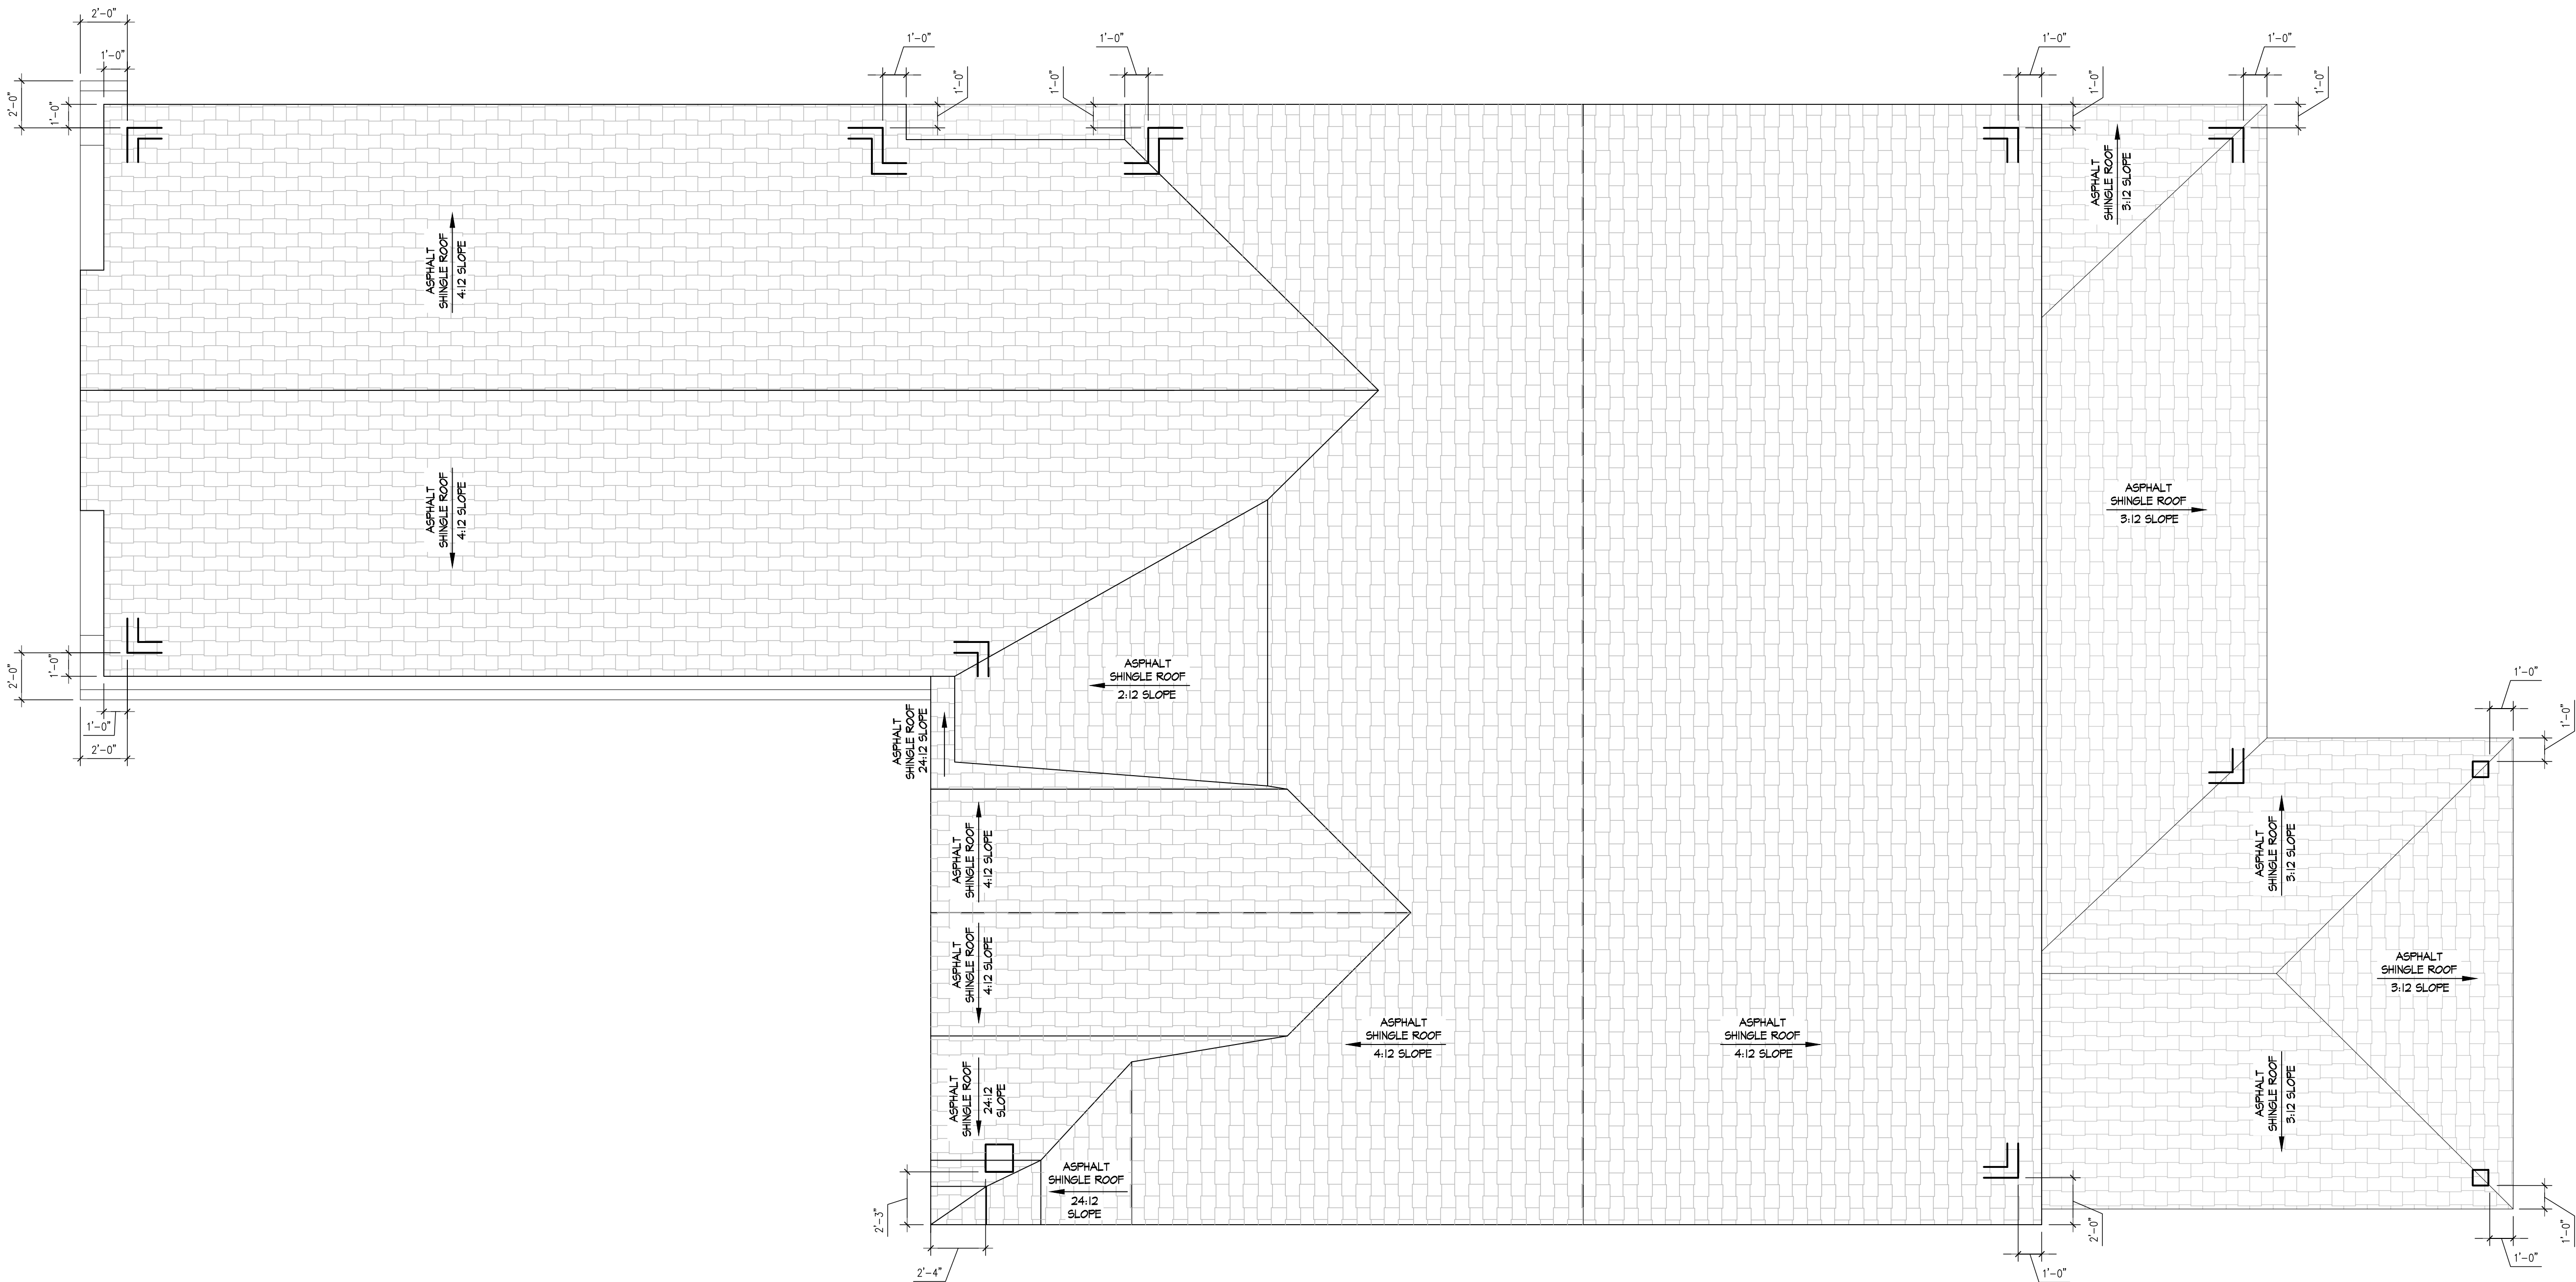

1 PROPOSED ROOF PLAN
A4 SCALE: 1/4" = 1'-0"

2026 © KULINSKI GROUP ARCHITECTS EXPRESSLY RESERVES ITS COMMON LAW AND OTHER PROPERTY RIGHTS IN THESE PLANS. THESE PLANS ARE NOT TO BE REPRODUCED, CHANGED, OR COPIED IN ANY FORM OR MANNER WHATSOEVER, NOR ARE THEY TO BE ASSIGNED TO ANY THIRD PARTY, WITHOUT FIRST OBTAINING THE EXPRESS WRITTEN PERMISSION AND CONSENT OF KULINSKI GROUP ARCHITECTS

KULINSKI

GROUP ARCHITECTS P.C.

KULINSKIGROUP.COM | 703.836.7243

THE PARKWAY PARTNERSHIP, LLC. – NEW CONSTRUCTION

8625 PLYMOUTH ROAD ALEXANDRIA, VA 22308

PROPOSED ROOF PLAN

REVISIONS

PROJECT NUMBER
2608

DATE
04/02/2026

SCALE
AS NOTED

DRAWN
KGA

DESIGNED
KGA

APPROVED

SHEET NUMBER
A4

2608-PRELIM



1 PROPOSED FRONT ELEVATION
A5 SCALE: 1/4" = 1'-0"

© 2026 KULINSKI GROUP ARCHITECTS EXPRESSLY RESERVES ITS COMMON LAW AND OTHER PROPERTY RIGHTS IN THESE PLANS. THESE PLANS ARE NOT TO BE REPRODUCED, CHANGED, OR COPIED IN ANY FORM OR MANNER WHATSOEVER, NOR ARE THEY TO BE ASSIGNED TO ANY THIRD PARTY, WITHOUT FIRST OBTAINING THE EXPRESS WRITTEN PERMISSION AND CONSENT OF KULINSKI GROUP ARCHITECTS

KULINSKI
GROUP ARCHITECTS P.C.
KULINSKIGROUP.COM | 703.836.7243

THE PARKWAY PARTNERSHIP, LLC. – NEW CONSTRUCTION
8625 PLYMOUTH ROAD
ALEXANDRIA, VA 22308

PROPOSED FRONT ELEVATION

PROJECT NUMBER 2608		
DATE 04/02/2026		
SCALE AS NOTED		
DRAWN KGA	DESIGNED KGA	APPROVED

SHEET NUMBER
A5

2608-PRELIM





1 **PROPOSED REAR ELEVATION**
A7 SCALE: 1/4" = 1'-0"



1 PROPOSED LEFT SIDE ELEVATION
A8 SCALE: 1/4" = 1'-0"

© 2026 KULINSKI GROUP ARCHITECTS EXPRESSLY RESERVES ITS COMMON LAW AND OTHER PROPERTY RIGHTS IN THESE PLANS. THESE PLANS ARE NOT TO BE REPRODUCED, CHANGED, OR COPIED IN ANY FORM OR MANNER WHATSOEVER, NOR ARE THEY TO BE ASSIGNED TO ANY THIRD PARTY, WITHOUT FIRST OBTAINING THE EXPRESS WRITTEN PERMISSION AND CONSENT OF KULINSKI GROUP ARCHITECTS



KULINSKI GROUP ARCHITECTS P.C.
KULINSKIGROUP.COM | 703.836.7243

THE PARKWAY PARTNERSHIP, LLC. – NEW CONSTRUCTION
8625 PLYMOUTH ROAD ALEXANDRIA, VA 22308

PROPOSED LEFT SIDE ELEVATION

REVISIONS		

PROJECT NUMBER 2608		
DATE 04/02/2026		
SCALE AS NOTED		
DRAWN KGA	DESIGNED KGA	APPROVED

SHEET NUMBER A8
2608-PRELIM