


**1** BASEMENT PLAN  
 A1 SCALE: 1/4" = 1'-0"

2020 © KULINSKI GROUP ARCHITECTS EXPRESSLY RESERVES ITS COMMON LAW AND OTHER PROPERTY RIGHTS IN THESE PLANS. THESE PLANS ARE NOT TO BE REPRODUCED, CHANGED OR COPIED IN ANY FORM OR MANNER WHATSOEVER NOR ARE THEY TO BE ASSIGNED TO ANY THIRD PARTY WITHOUT FIRST OBTAINING THE EXPRESS WRITTEN PERMISSION AND CONSENT OF KULINSKI GROUP ARCHITECTS P.C.



KULINSKI  
GROUP ARCHITECTS P.C.  
KULINSKIGROUP.COM | 703.836.7243

**COLLINGWOOD SPRINGS - MODEL "A"**  
 ALEXANDRIA, VA 22308

**BASEMENT PLAN**

REVISIONS		

PROJECT NUMBER		
1958		
DATE		
01/14/2020		
SCALE		
AS NOTED		
DRAWN	DESIGNED	APPROVED
KGA	KGA	

SHEET NUMBER
<b>A1</b>
1958-PRELIM



**1** FIRST FLOOR PLAN  
 A2 SCALE: 1/4" = 1'-0"

--

REVISIONS

PROJECT NUMBER	1958	
DATE	01/14/2020	
SCALE	AS NOTED	
DRAWN	DESIGNED	APPROVED
KGA	KGA	

SHEET NUMBER
A2
1958-PRELIM

© 2020 KULINSKI GROUP ARCHITECTS EXPRESSLY RESERVES ITS COMMON LAW AND OTHER PROPERTY RIGHTS IN THESE PLANS. THESE PLANS ARE NOT TO BE REPRODUCED, CHANGED, OR COPIED IN ANY FORM OR MANNER WHATSOEVER NOR ARE THEY TO BE ASSIGNED TO ANY THIRD PARTY WITHOUT FIRST OBTAINING THE EXPRESS WRITTEN PERMISSION AND CONSENT OF KULINSKI GROUP ARCHITECTS P.C.



1 SECOND FLOOR PLAN - OPTION A  
 A3 SCALE: 1/4" = 1'-0"

2020 © KULINSKI GROUP ARCHITECTS EXPRESSLY RESERVES ITS COMMON LAW AND OTHER PROPERTY RIGHTS IN THESE PLANS. THESE PLANS ARE NOT TO BE REPRODUCED, CHANGED, OR COPIED IN ANY FORM OR MANNER WHATSOEVER NOR ARE THEY TO BE ASSIGNED TO ANY THIRD PARTY WITHOUT FIRST OBTAINING THE EXPRESS WRITTEN PERMISSION AND CONSENT OF KULINSKI GROUP ARCHITECTS P.C.

**KULINSKI**  
GROUP ARCHITECTS P.C.

KULINSKIGROUP.COM | 703.836.7243

**COLLINGWOOD SPRINGS - MODEL "A"**


ALEXANDRIA, VA 22308

**SECOND FLOOR PLAN - OPTION A**

REVISIONS		

<small>PROJECT NUMBER</small>	1958	
<small>DATE</small>	01/14/2020	
<small>SCALE</small>	AS NOTED	
<small>DRAWN</small>	<small>DESIGNED</small>	<small>APPROVED</small>
KGA	KGA	

<small>SHEET NUMBER</small>
<b>A3</b>
1958-PRELIM

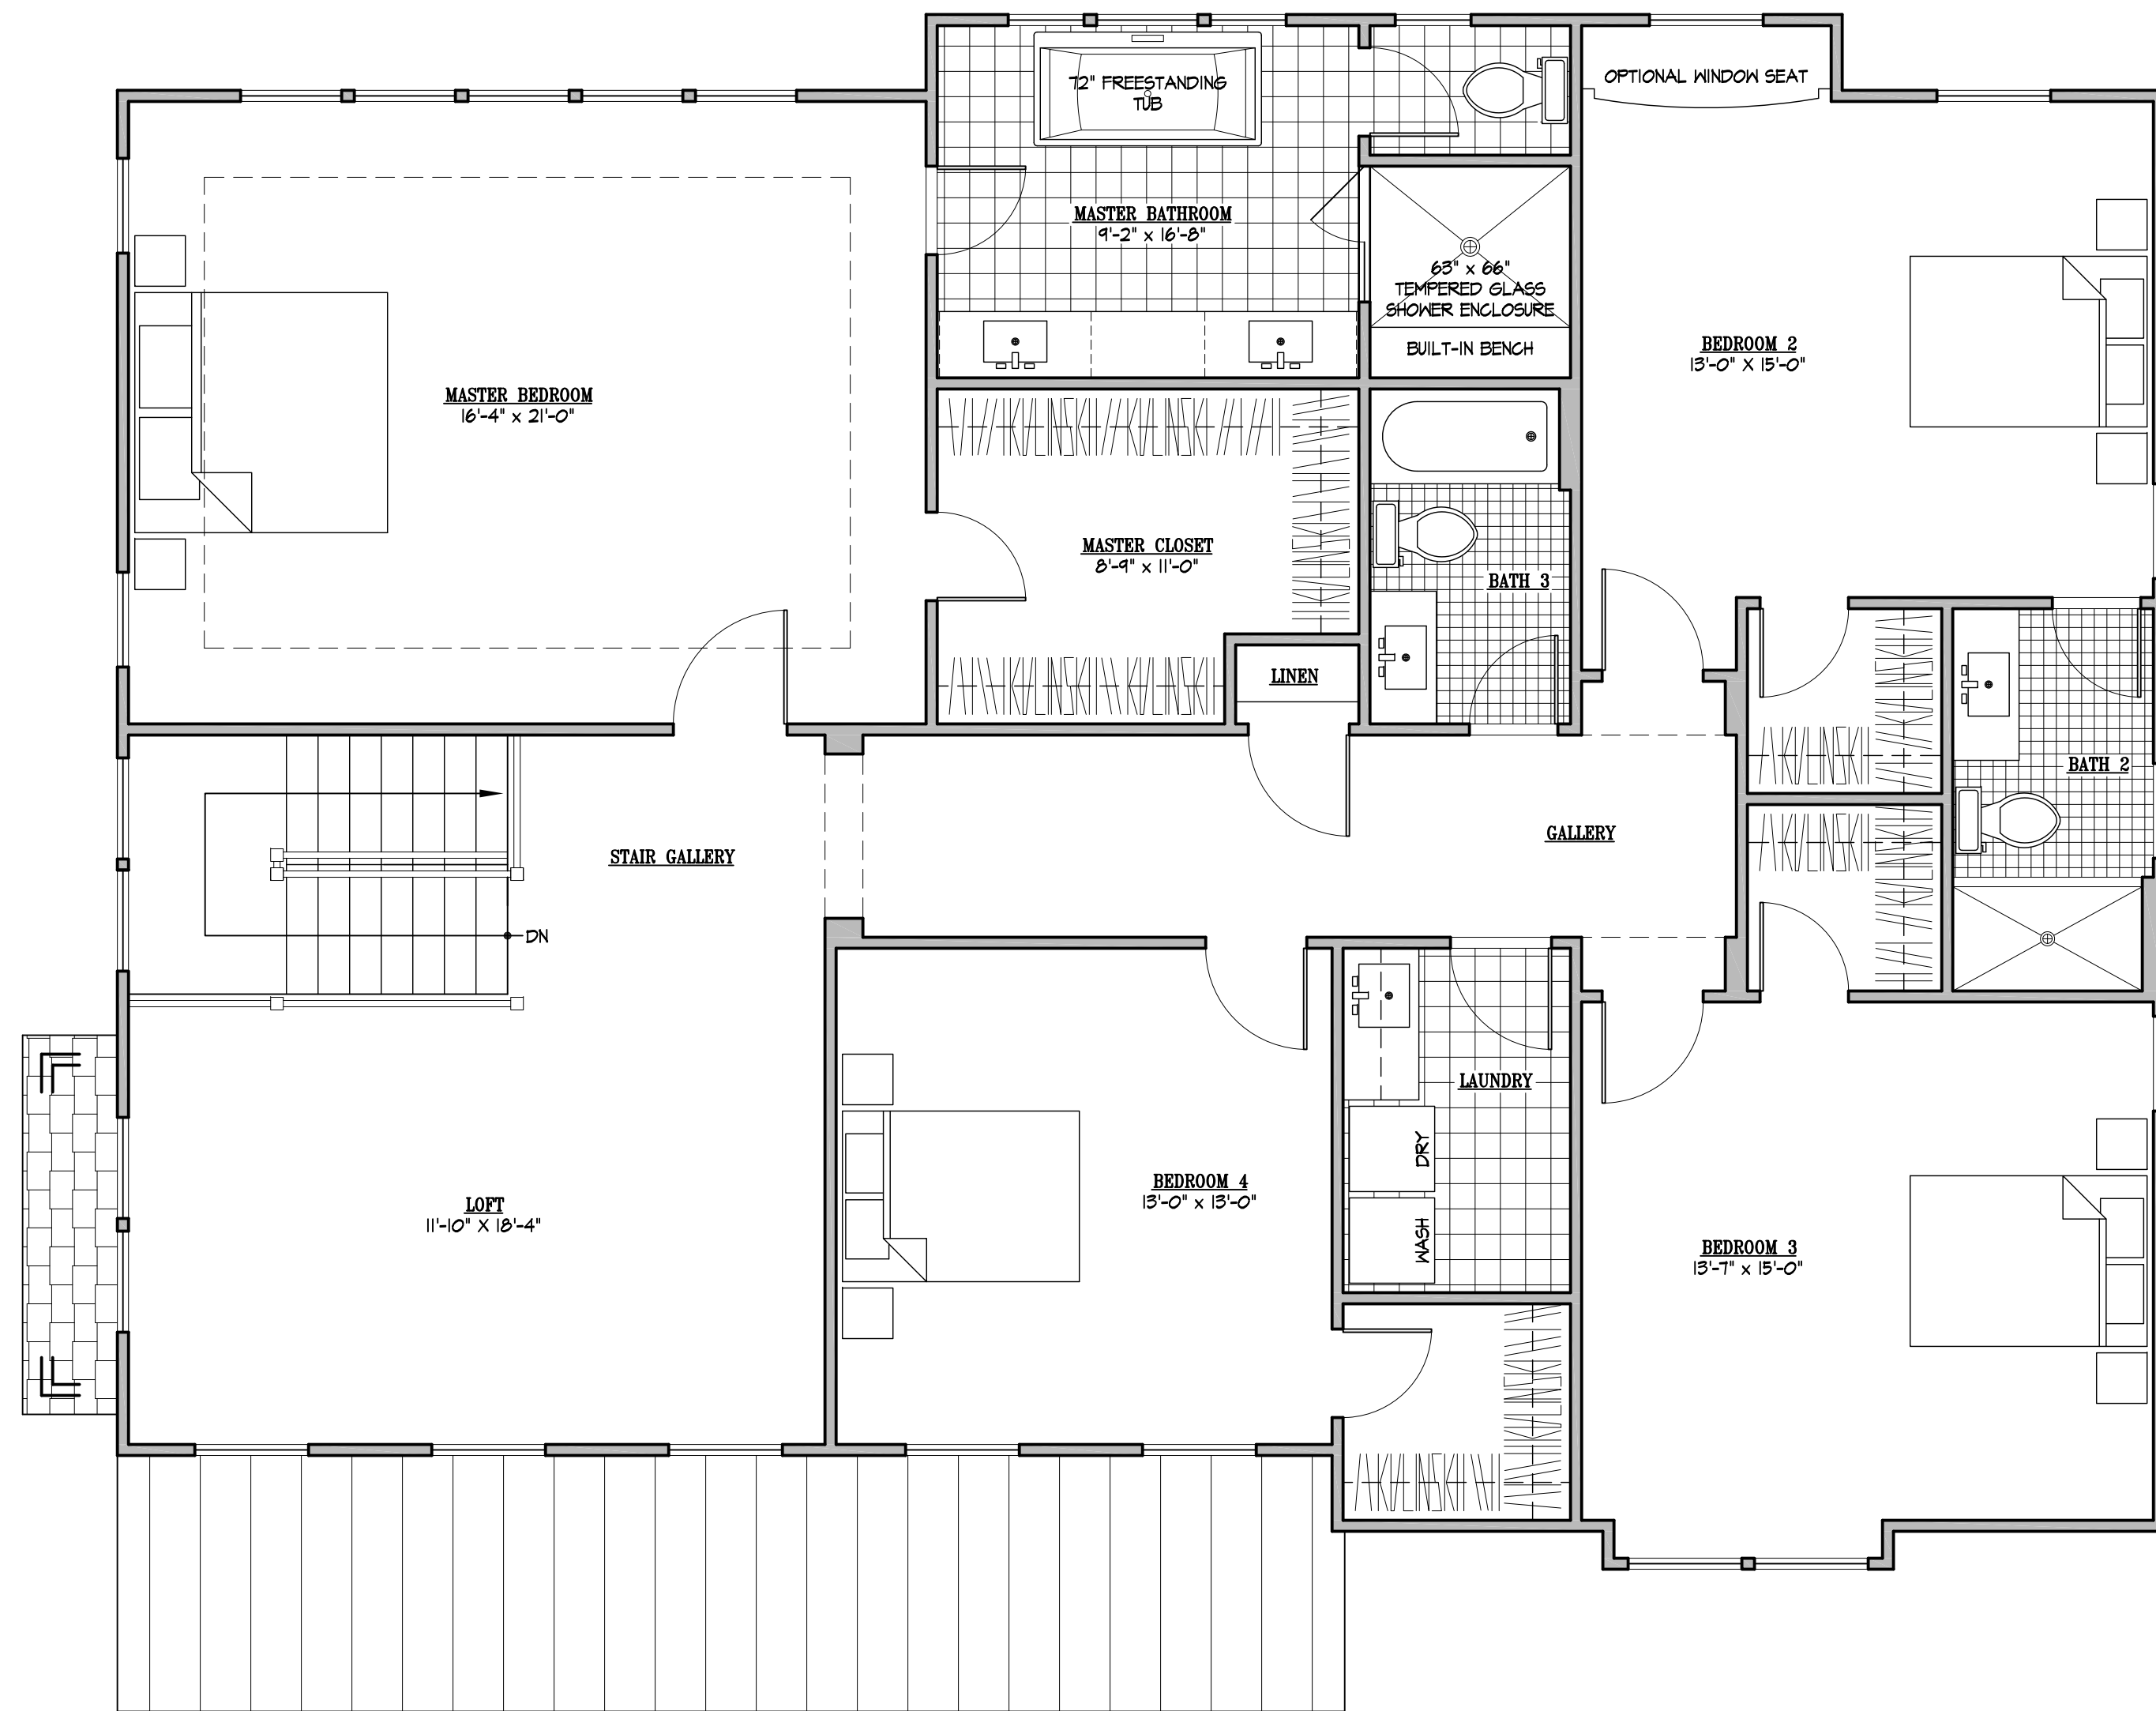

1 SECOND FLOOR PLAN - OPTION B  
 A4 SCALE: 1/4" = 1'-0"

REVISIONS		
PROJECT NUMBER	1958	
DATE	01/14/2020	
SCALE	AS NOTED	
DRAWN	DESIGNED	APPROVED
KSA	KGA	
SHEET NUMBER		
A4		
1958-PRELIM		

© 2020 KULINSKI GROUP ARCHITECTS EXPRESSLY RESERVES ITS COMMON LAW AND OTHER PROPERTY RIGHTS IN THESE PLANS. THESE PLANS ARE NOT TO BE REPRODUCED, CHANGED, OR COPIED IN ANY FORM OR MANNER WHATSOEVER NOR ARE THEY TO BE ASSIGNED TO ANY THIRD PARTY WITHOUT FIRST OBTAINING THE EXPRESS WRITTEN PERMISSION AND CONSENT OF KULINSKI GROUP ARCHITECTS P.C.