


LOT 83 @ CANYON PINES

ARVADA, COLORADO 80401

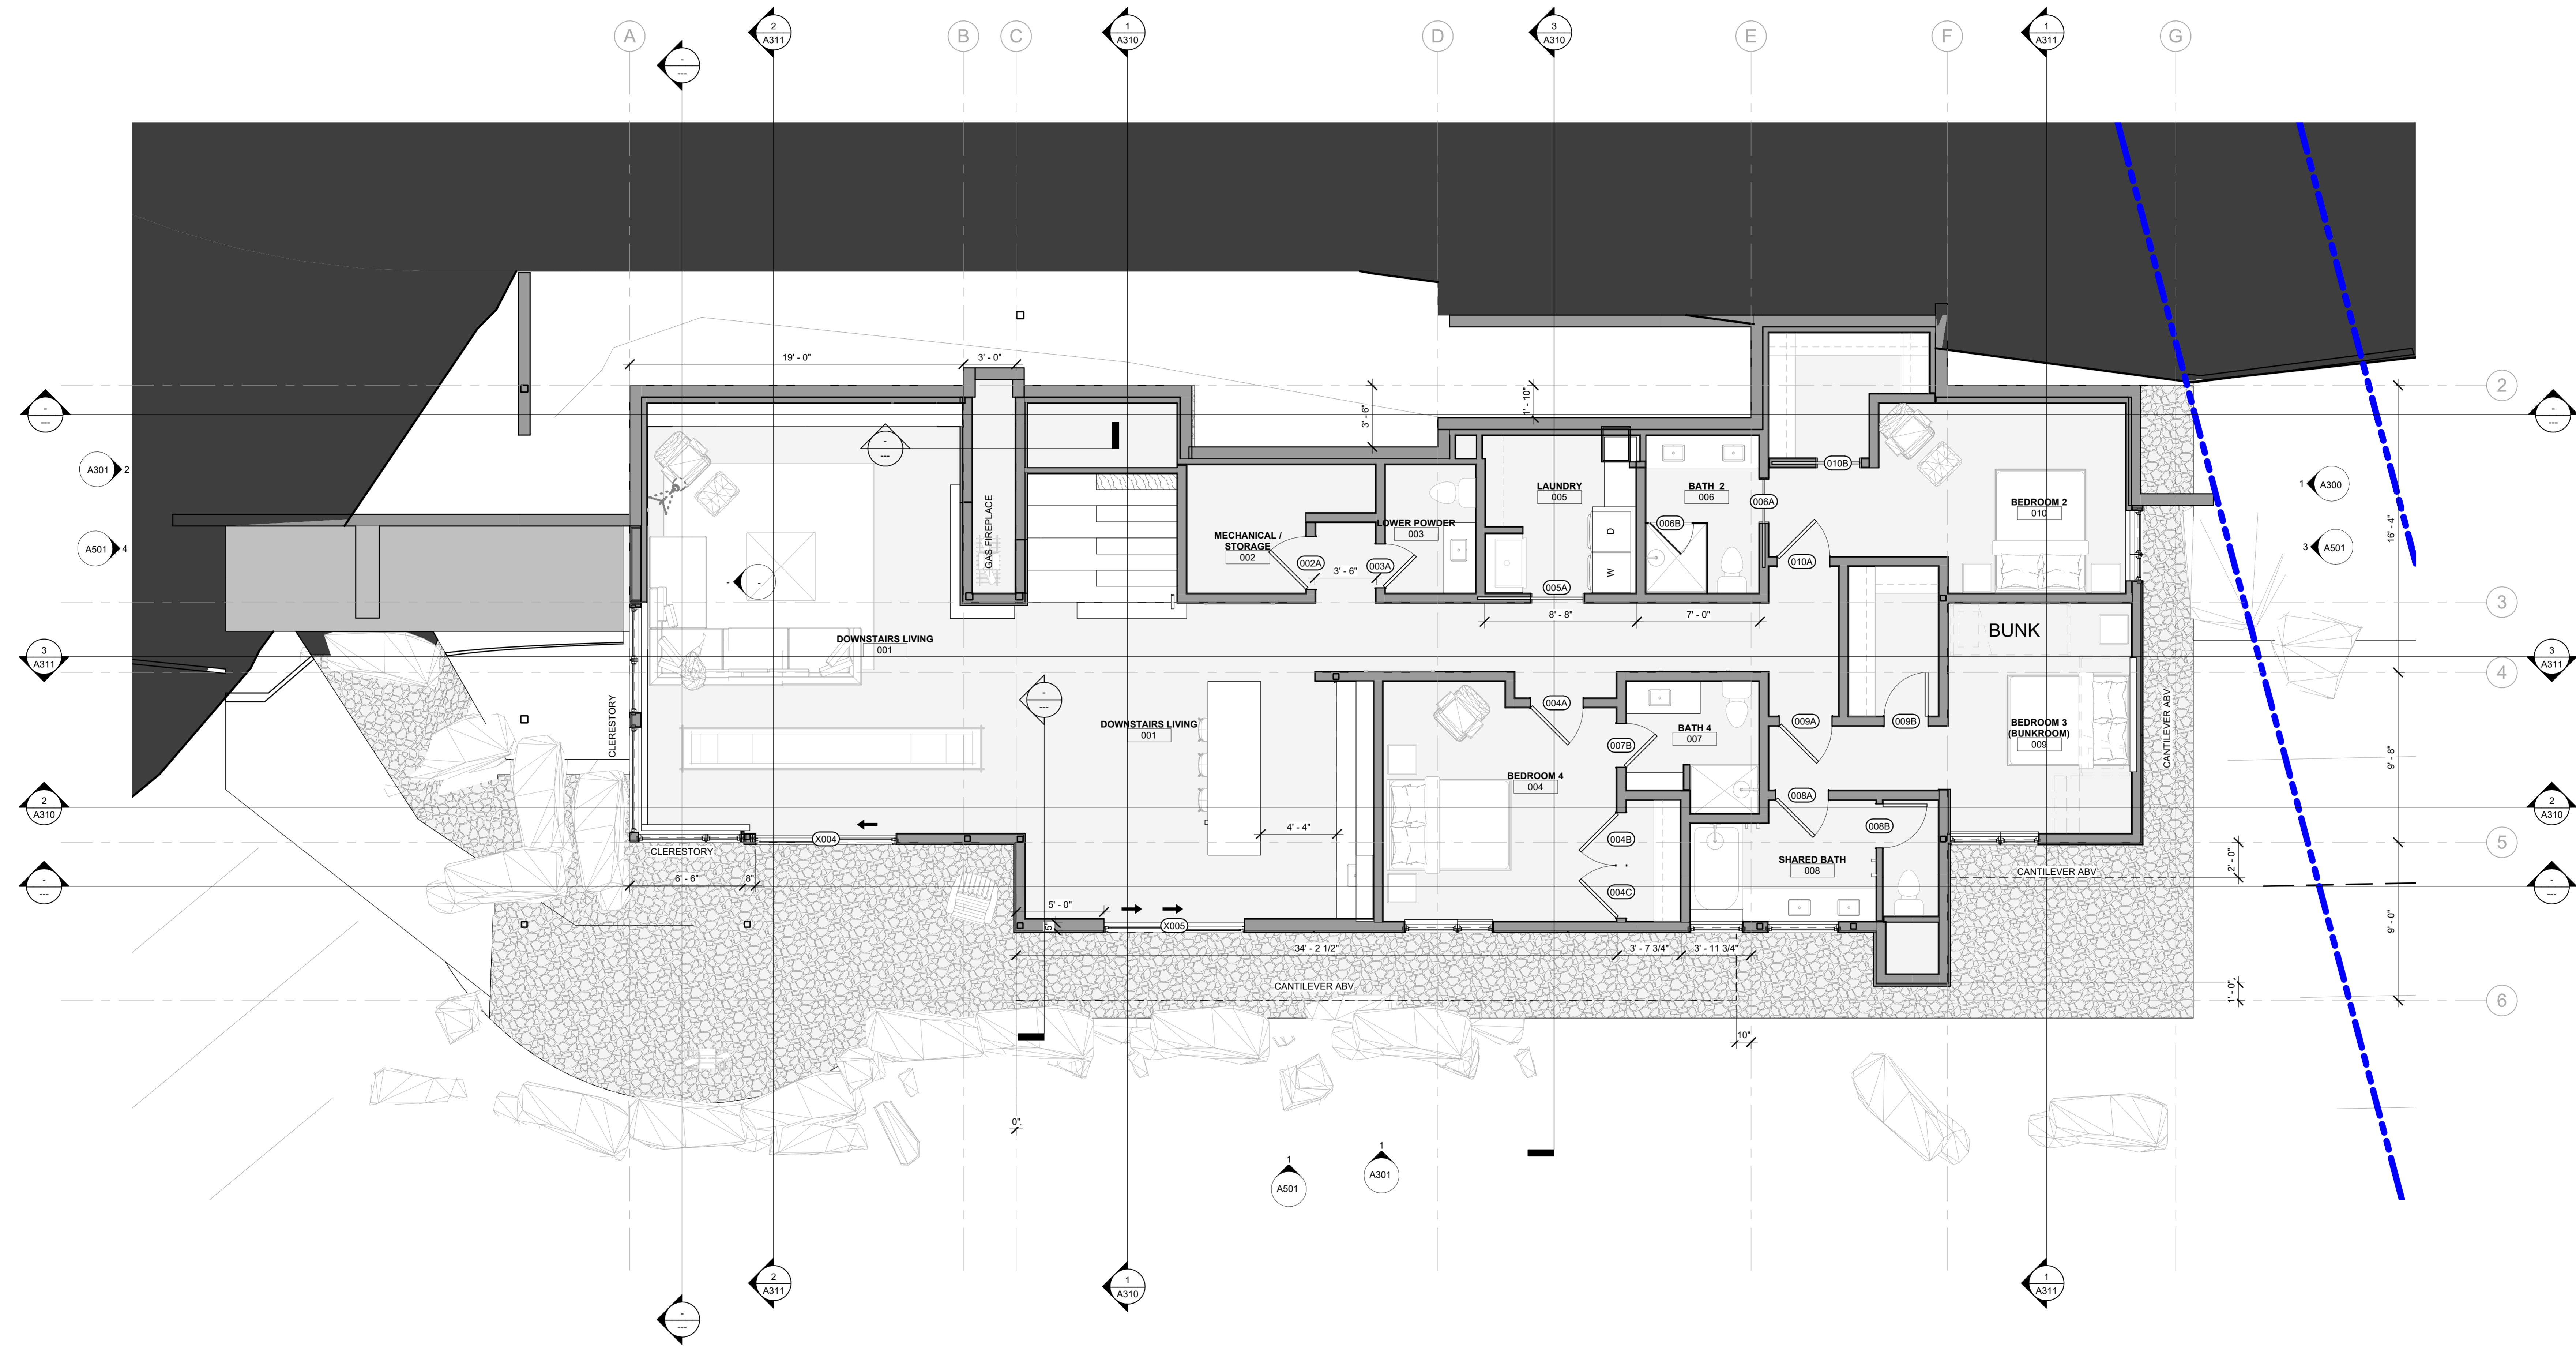

INTERIOR DOOR SCHEDULE									
MARK	HEIGHT	WIDTH	DOOR SWING	DOOR MATERIAL	HARDWARE SET	HW FINISH	FRAME TYPE	COMMENTS	LEVEL
002A	8'-0"	3'-0"							LOWER LEVEL
003A	8'-0"	2'-6"							LOWER LEVEL
004A	8'-0"	3'-0"							LOWER LEVEL
004B	8'-0"	3'-0"							LOWER LEVEL
004C	8'-0"	3'-0"							LOWER LEVEL
005A	8'-0"	3'-0"							LOWER LEVEL
006A	8'-0"	2'-6"							LOWER LEVEL
006B	8'-0"	2'-6"							LOWER LEVEL
007B	8'-0"	2'-6"							LOWER LEVEL
008A	8'-0"	3'-0"							LOWER LEVEL
008B	8'-0"	2'-6"							LOWER LEVEL
009A	8'-0"	3'-0"							LOWER LEVEL
009B	8'-0"	2'-6"							LOWER LEVEL
010A	8'-0"	3'-0"							LOWER LEVEL
010B	8'-0"	2'-6"							LOWER LEVEL
101A	8'-0"	2'-6"							MAIN LEVEL
104A	8'-0"	2'-6"							MAIN LEVEL
105A	8'-0"	2'-6"							MAIN LEVEL
107A	8'-0"	3'-0"							MAIN LEVEL
107B	8'-0"	2'-6"							MAIN LEVEL
108A	8'-0"	3'-0"							MAIN LEVEL
108B	8'-0"	2'-6"							MAIN LEVEL
109A	8'-0"	3'-0"							MAIN LEVEL
110A	8'-0"	2'-6"							MAIN LEVEL
G001	8'-0"	18'-0"							MAIN LEVEL
G002	8'-0"	9'-0"							MAIN LEVEL

- FLOOR PLAN NOTES**
- ALL DIMENSIONS ARE TAKEN FROM EDGE OF FRAMING/CONCRETE, U.O.N.
 - ALL FLOOR AREAS TO RECEIVE RADIANT FLOORING WITHIN CONCRETE, U.O.N.
 - DOORS TO BE LOCATED MIN 6" FROM WALL, U.O.N.
 - PROVIDE RADON RADON MITIGATION SYSTEM IN ACCORDANCE WITH 2009 IRC, APPENDIX F - RADON ZONE 1, INSTALLED UNDER SLAB, U.O.N.
 - ALL GWB CORNERS TO RECEIVE METAL CORNER BEADS, U.O.N.
 - ALL GWB TO BE 5/8", U.O.N.
 - DOORS TO RECEIVE A MINIMUM UNDERCUT OF 1/2".
 - TOILETS TO BE LOCATED 18" OFF WALL WITH WATER SUPPLY ON NON-VISIBLE SIDE OF TOILET, U.O.N.
 - ALL INTERIOR WALLS TO RECEIVE ACOUSTIC INSULATION, U.O.N.
 - REF: A200S FOR CEILING PLAN/CEILING HEIGHTS
 - SHEATHING OVERLAPPING CONCRETE SHALL HAVE FELT/ICE & WATER SHIELD
 - ANY WOOD INSTALLED ON CONCRETE TO BE PRESSURE TREATED
 - REFERENCE A300(S) FOR EXTERIOR DOOR AND WINDOW SCHEDULE


FLOOR FINISH KEY PLAN

	TONGUE + GROOVE(F.W1)
	TILE(F.T1)
	RESILIENT FLOORING(F.RS1)
	CONCRETE FLOORING(F.C1)
	CARPET FLOORING(F.CPT1)
	STONE FLOORING(F.ST1)

Revisions:

No.	Date	Description

04.13.2023

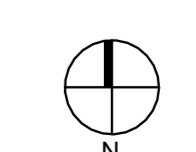

DRAWING SCALE
1/4" = 1'-0"

A110

BASEMENT FLOOR
PLAN