


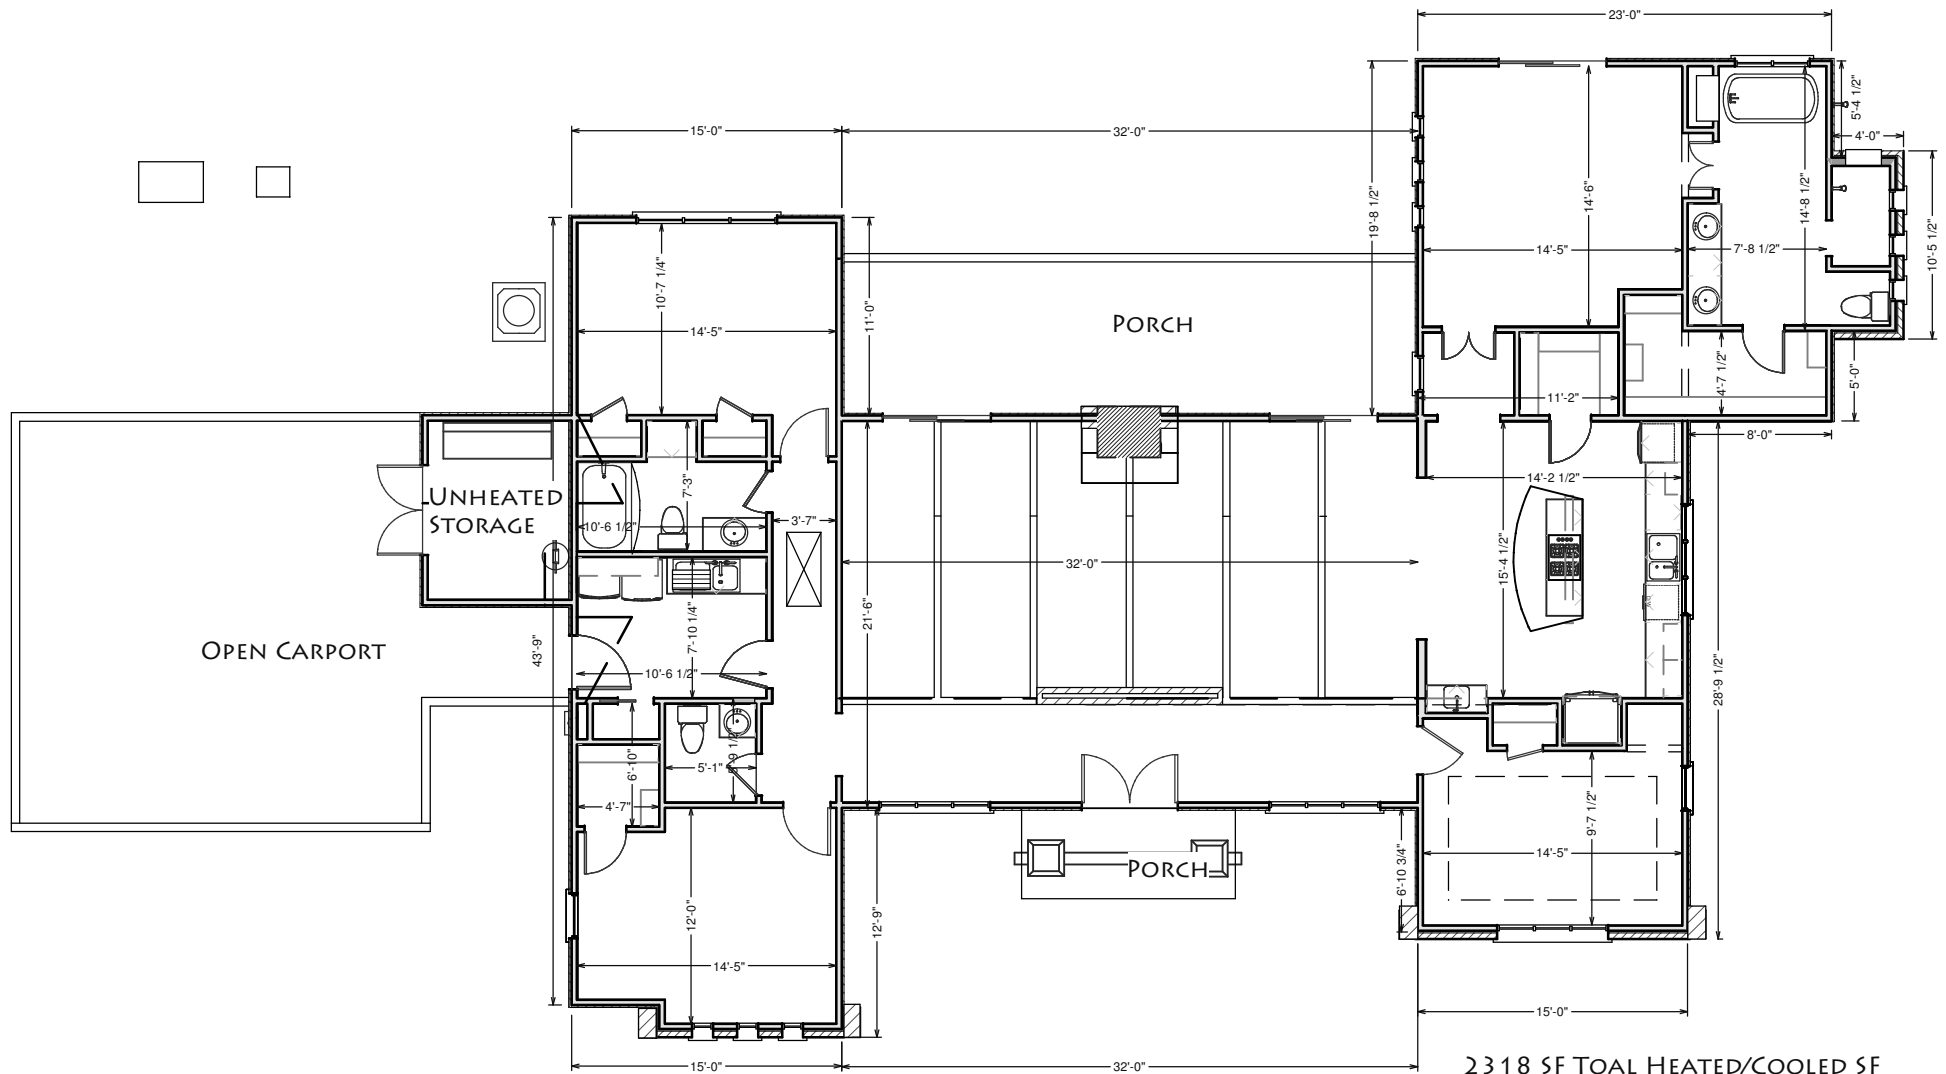

2318 SF TOAL HEATED/COOLED SF

 LAUGHLIN HOMES + RESTORATION DESIGN/BUILD	616 W. MAIN ST. FREDERICKSBURG, TEXAS 78624 P 830.997.4974 F 830.990.0754		Trae & Erin Ottmer RR 1631 Fredericksburg Texas	
	Page		Date	
	First Floor Plan		6-16-10	
			Scale 3/32" = 1'	