


UNNAMED ALLEY (UNOPENED)

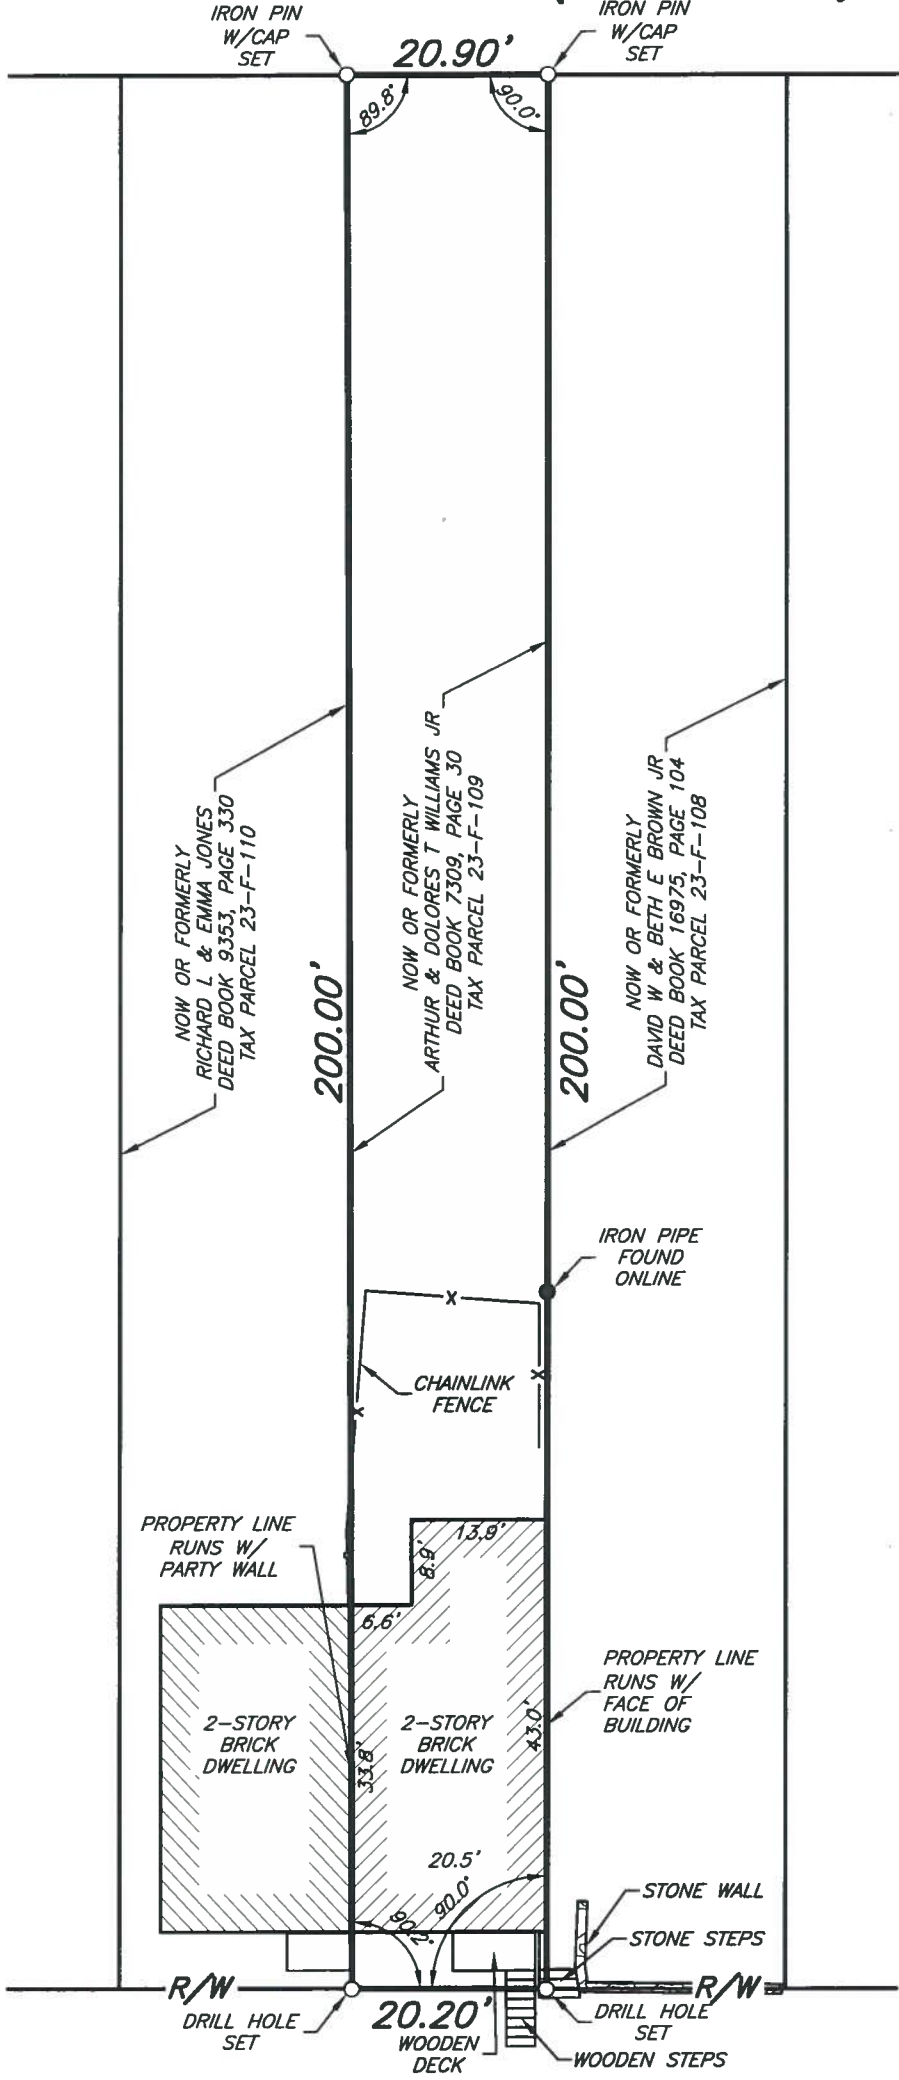

EAST JEFFERSON STREET 50'



McILVRIED, DIDIANO, & MOX, LLC

Site Planners • Engineers • Surveyors
8851 Kind Drive
Pittsburgh, PA 15237
Ph.: (724) 934-2810 fax: (724) 934-2811
mdmsurvey@mdmlc.com
www.mdmlc.com

GRAPHIC SCALE



(IN FEET)
1 inch = 20 ft.

PLAN OF SURVEY

prepared for
STEVE HOLLIDAY

244 East Jefferson Street
25th Ward, City of Pittsburgh, County of Allegheny
Commonwealth of Pennsylvania

Date: 03/21/2018 | Job No. 7579 | Drawn By: WRK



I, Christopher R. Jackson, a Registered Professional Land Surveyor of the Commonwealth of Pennsylvania, do hereby certify that the plan as shown hereon is based upon an actual field survey of the land described, that all angles, distances and courses are correctly shown, and that this plan correctly represents the lots, lands, streets and improvements as surveyed by me for Steve Holliday.

Christopher R. Jackson

Christopher R. Jackson, P.L.S.
Reg. No. SU075499