


LEFT ELEVATION

SCALE: 1/4" = 1'-0"

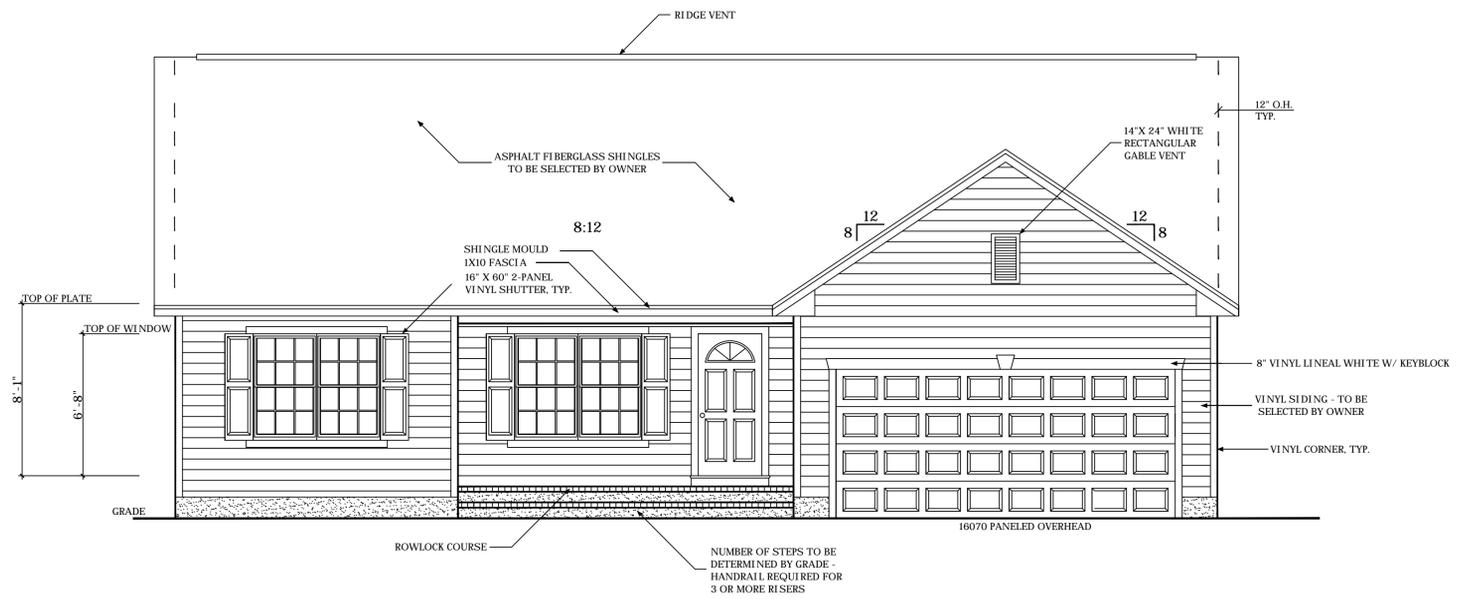

FRONT ELEVATION

SCALE: 1/4" = 1'-0"

ROTHE ENGINEERING, P.C.

841 RT. 212 SAUGERTIES, NY 12477 PHONE: (845)246-6600 FAX: (845)246-6909

NEW RESIDENCE
ON LANDS OF FLIPPIN CRAZY
TOWN OF SAUGERTIES, COUNTY OF ULSTER

SCALE : AS NOTED

MODIFIED: 11/4/20

SHEET 3 OF 10

