



INTERIORS
REMODELS +
ADDITIONS
NEW CONSTRUCTION

638 UNIVERSITY AVE
LOS GATOS
CALIFORNIA
95032

T 408.292.3252
F 253.399.1125

PEARSON
12596 PASEO FLORES
SARATOGA
CALIFORNIA
95070

A.P.N. 386-12-042

07 JULY 2020


21 JULY 2020
PROGRESS SET

27 JULY 2020
PROGRESS SET

SCALE: 1/2" = 1'-0"

PROPOSED FLOOR PLAN

A2.1

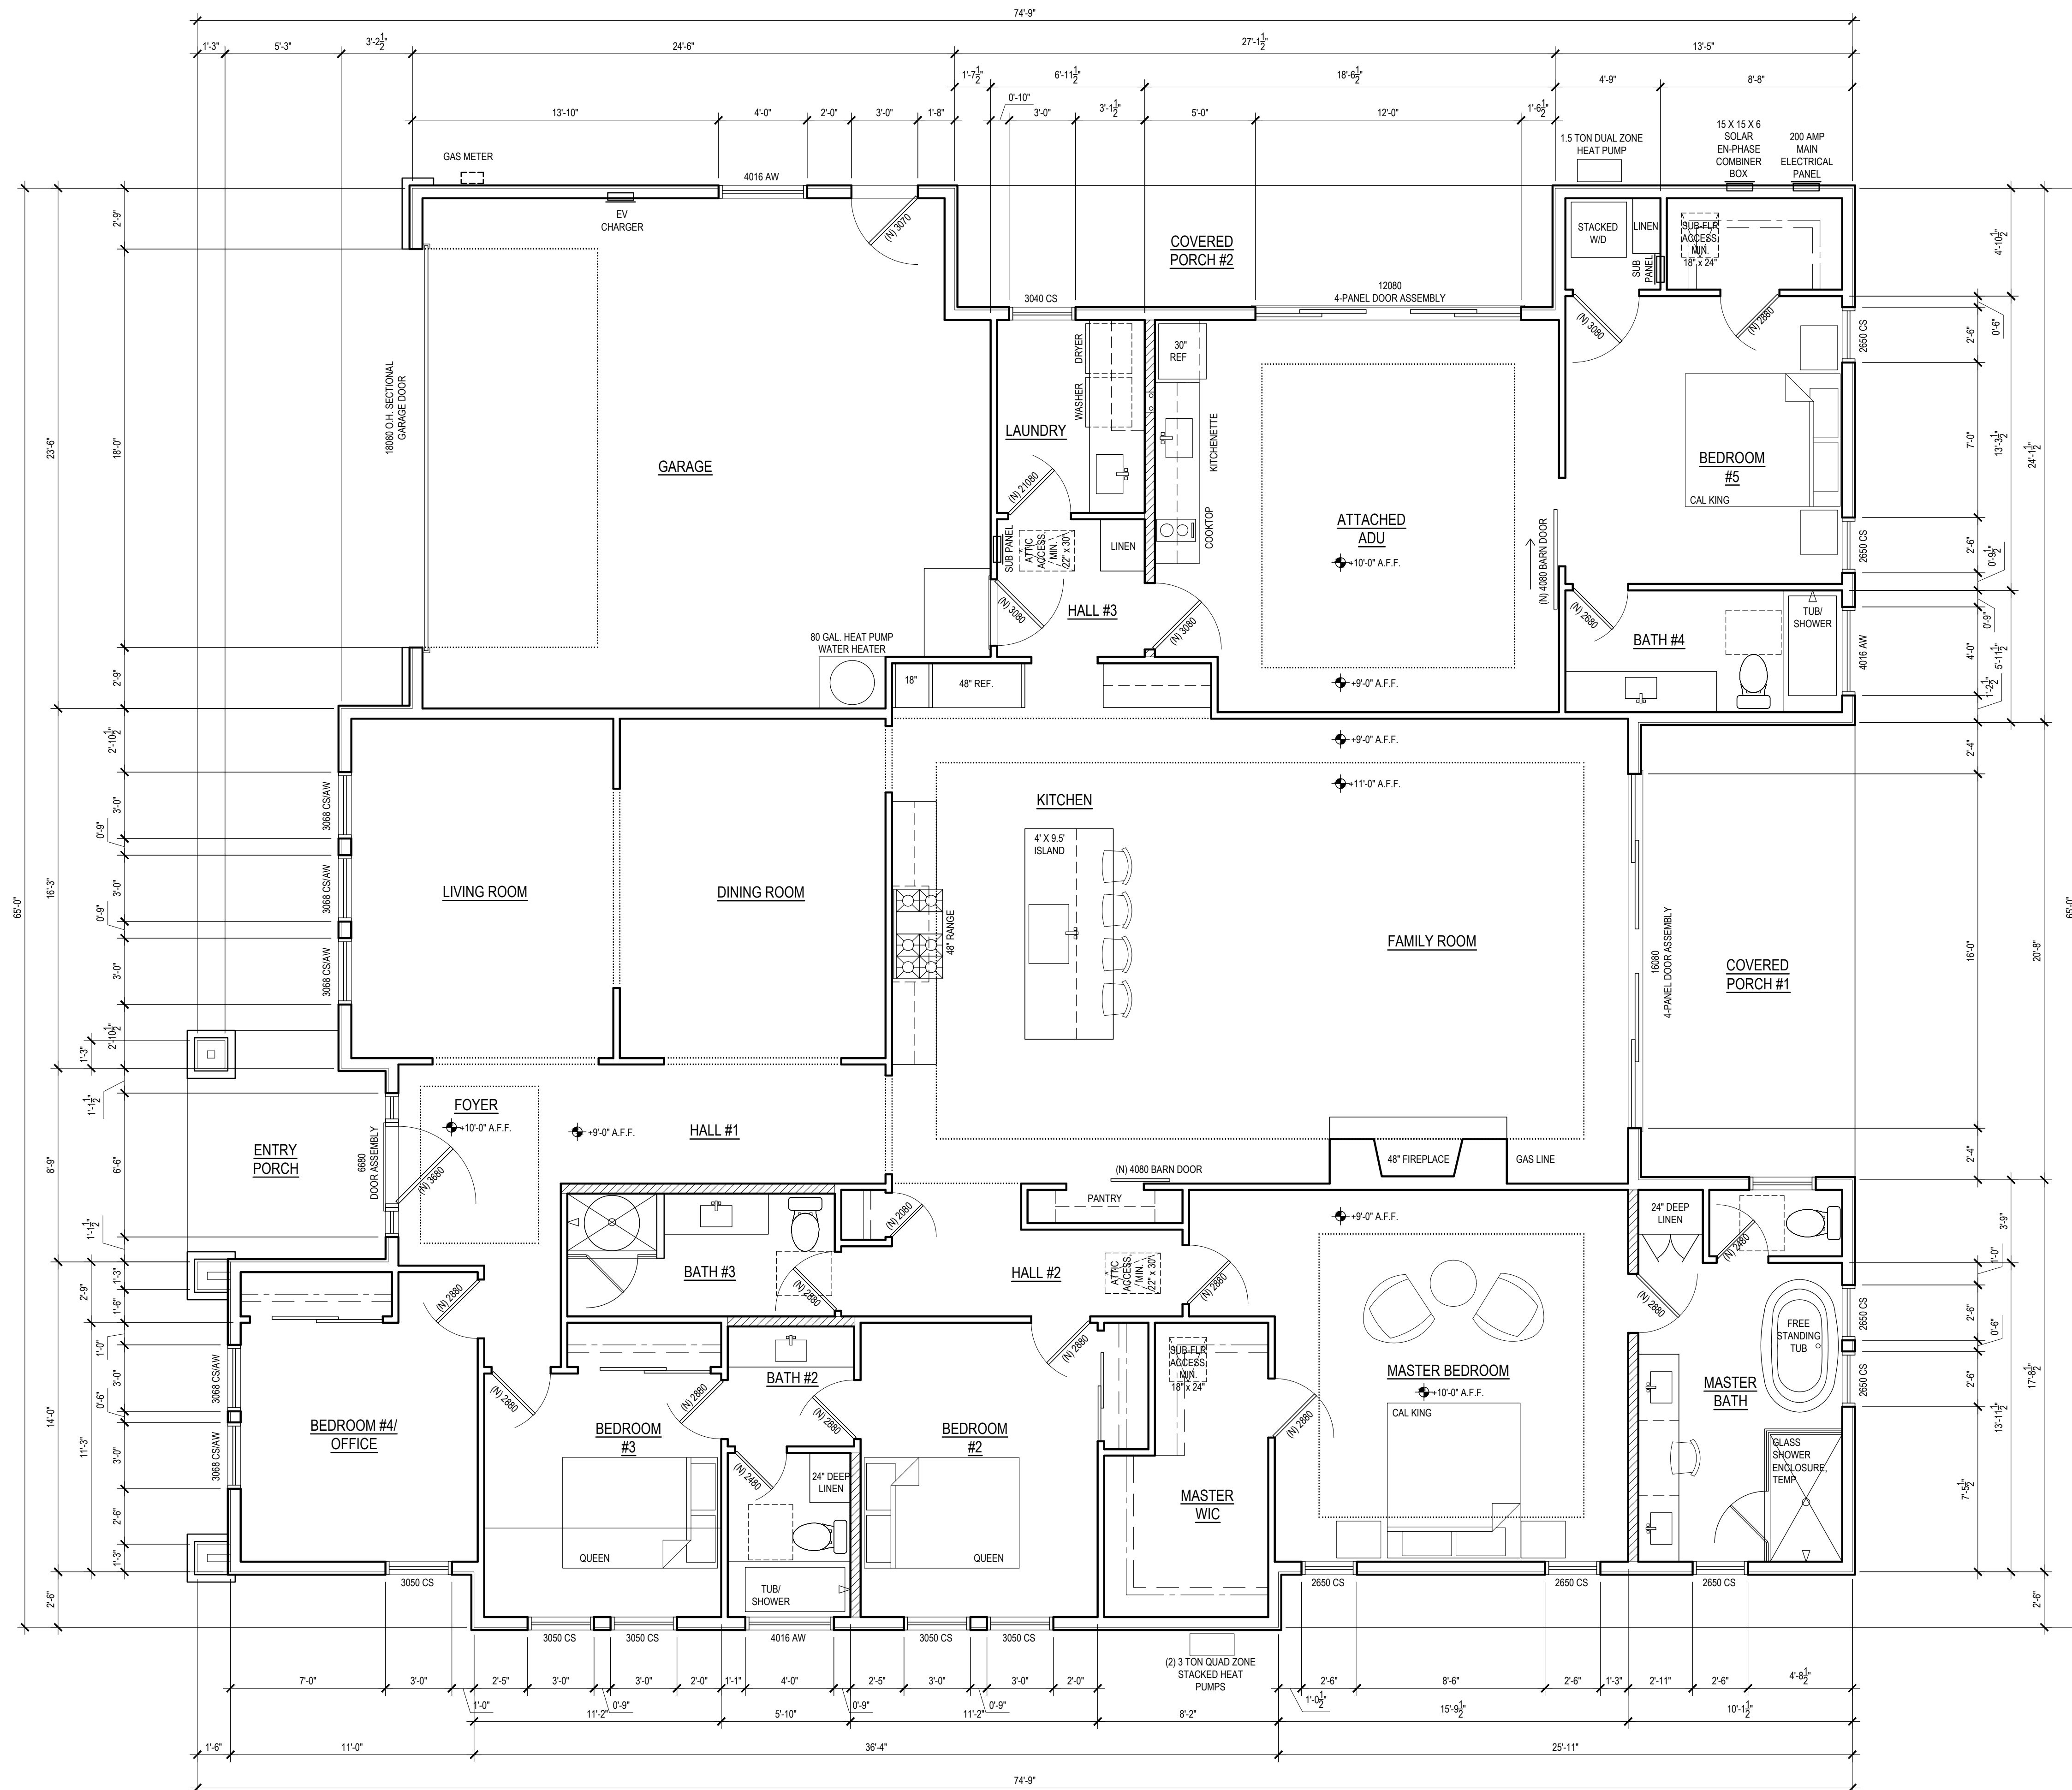

SQUARE FOOTAGE	
FIRST FLOOR	2,752 SF
GARAGE	602 SF
TOTAL	3,354 SF

ENTRY PORCH	92 SF
COVERED PORCH #1	197 SF

ADU	665 SF
COVERED PORCH #2	148 SF



PROPOSED FLOOR PLAN

WALL LEGEND

2 X 6 INTERIOR WALL
ALL EXTERIOR WALLS TO BE 2 X 6 FRAMING
ALL INTERIOR WALLS TO BE 2 X 4 FRAMING, U.N.O.