




GUEST HOUSE

MAIN HOUSE


GUEST HOUSE - SITE PLAN

 


	Hunter Residence Guest House	<small>Date</small> SEPTEMBER 6, 2022
	<small>211 Alamo Pintado</small> <small>Solvang, CA</small>	<small>Scale</small> 1" = 30'
	A1.0	




GUEST HOUSE - FLOOR PLAN (1,200 SF)

 


	Hunter Residence	Date: SEPTEMBER 6, 2022
	Guest House	Scale: 1/8" = 1'-0"
	211 Alamo Pintado Solvang, CA	Sheet: A2.0

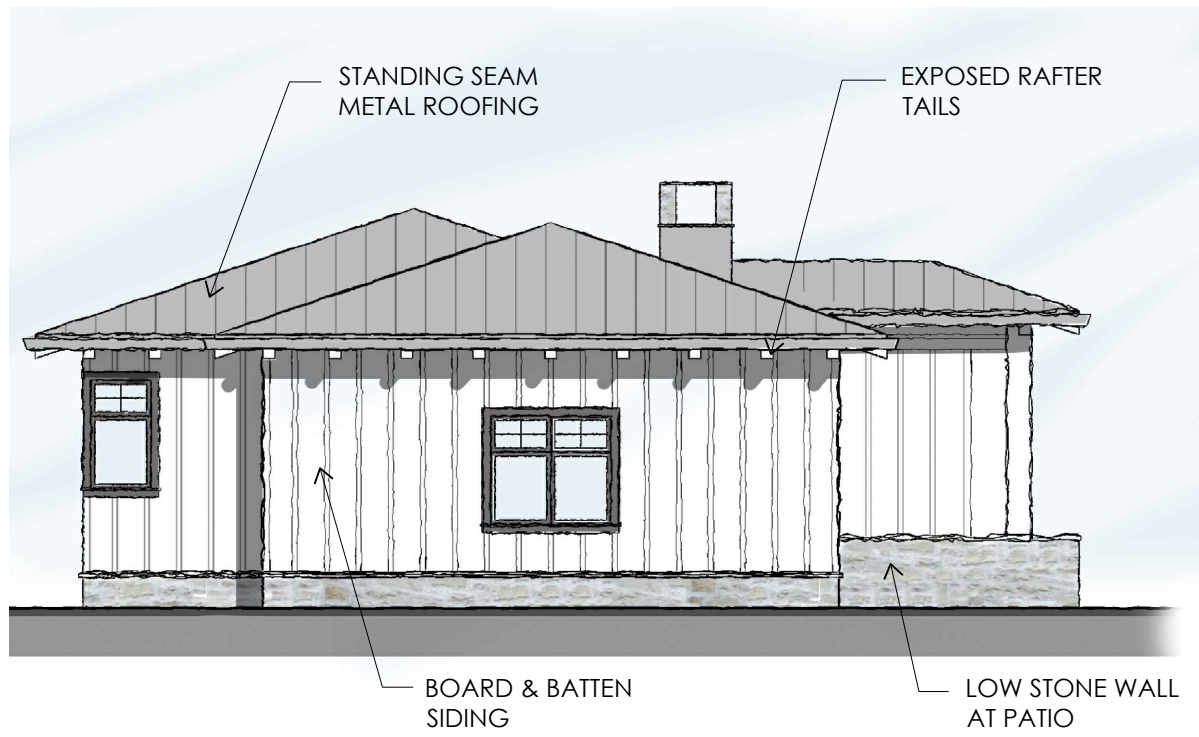


SIDE ELEVATION

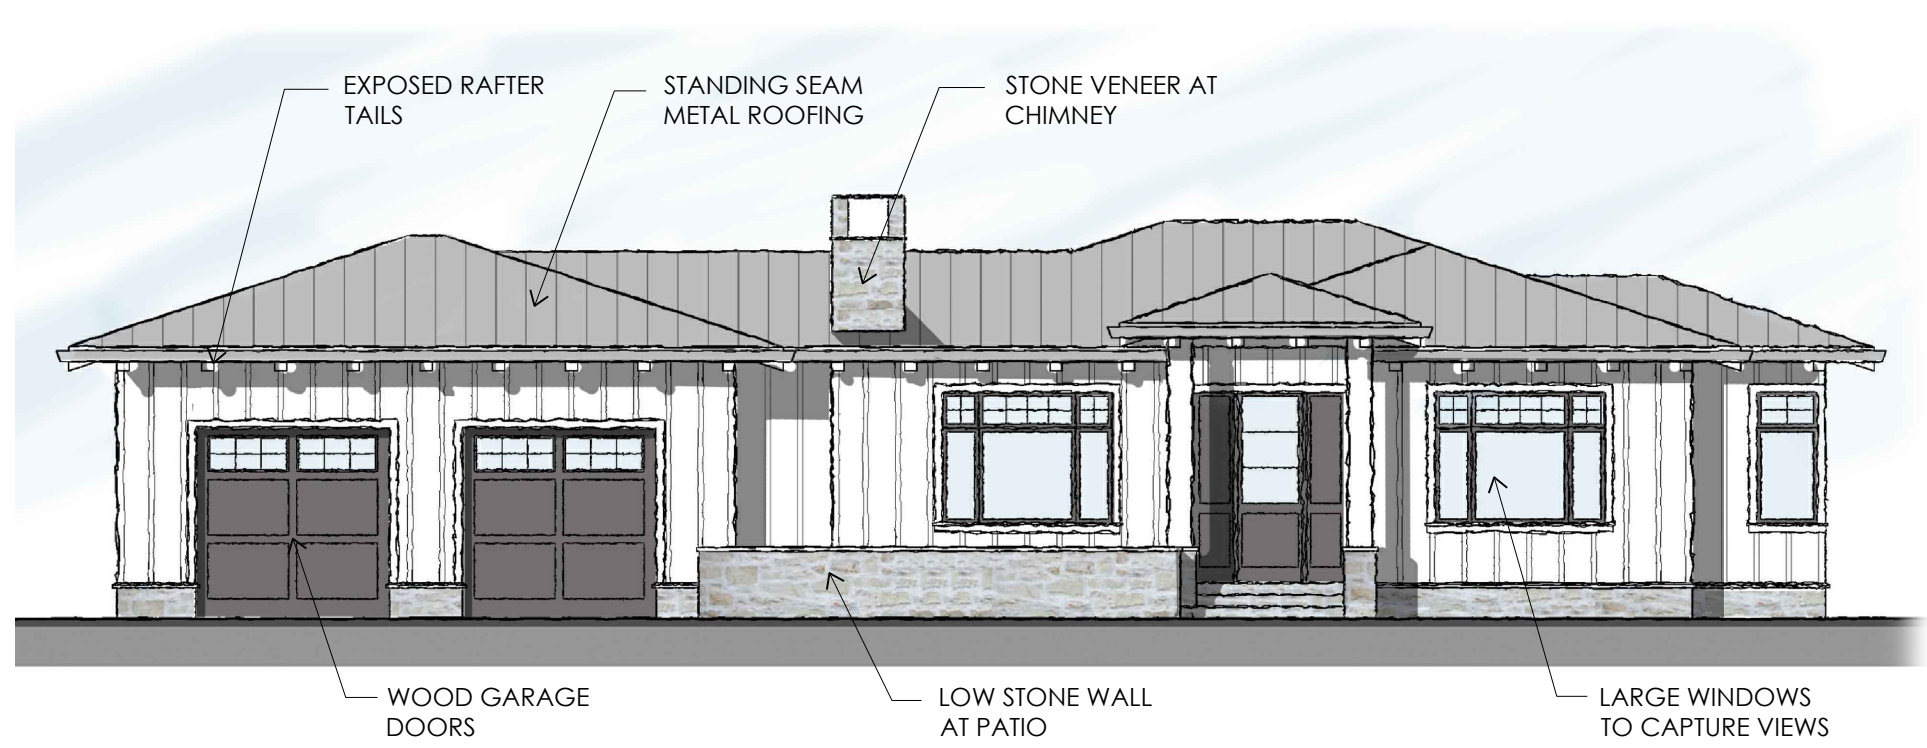

FRONT ELEVATION

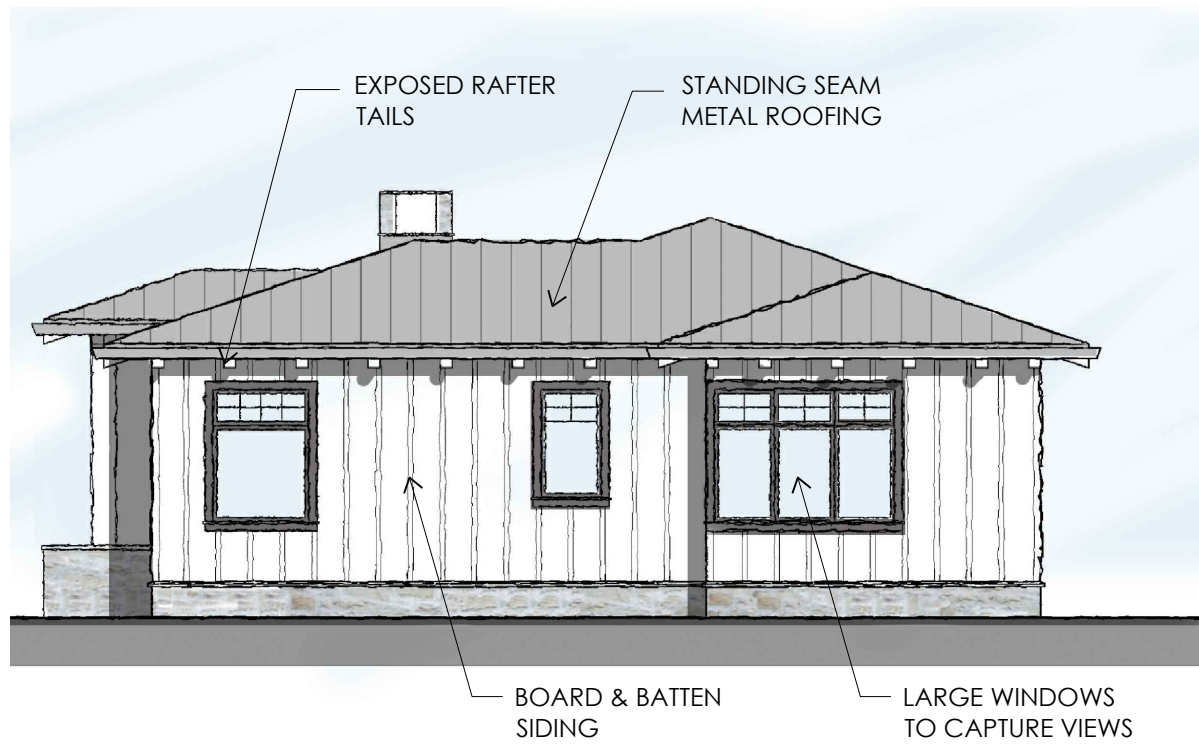


SIDE ELEVATION

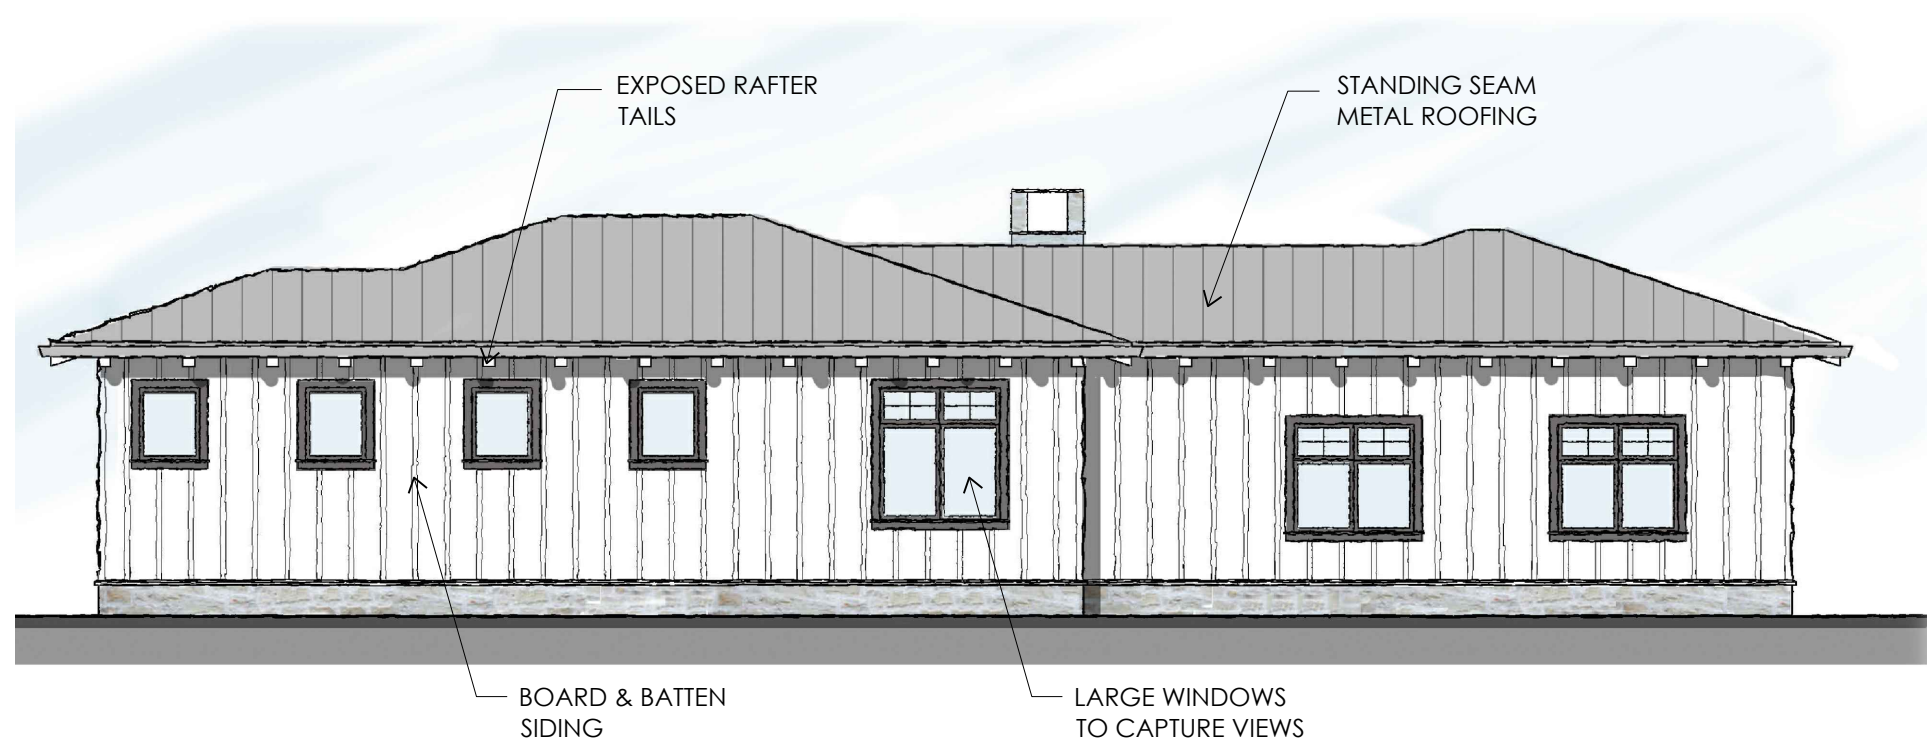

REAR ELEVATION

GUEST HOUSE ELEVATIONS

 

	<p>Hunter Residence Guest House 211 Alamo Pintado Solvang, CA</p>	<p>Date: SEPTEMBER 6, 2022 Scale: 1/8" = 1'-0" Sheet: A3.0</p>
--	---	--