



**FRONT ELEVATION - LOT #11**  
 SCALE (1/7x11): 1/8" = 1'-0"  
 SCALE (3/4x22): 1/4" = 1'-0"

© David R. Robbins expressly reserves his copyright and other property rights in these plans and drawings. These plans and drawings are not to be reproduced in any form or manner without written consent.

**Architecture Collaborative, Inc.**  
 8334 Main Street Ellicott City, MD 21043  
 www.archcol.com  
 Tel.: (410) 465-7500 Fax: (410) 465-0903


content: **ELEVATION RENDERING - LOT #11**  
 scale: 1"=4' (3/4x22) file: 12/27/19  
 U.N.O. 1"=8' (1/7x11) B3.1 drawn: SF date:  
**RYAN DEVELOPMENT GROUP**  
 title: **PLAN 'A-1'**

date	revision	by


**Professional Certification**  
 I hereby certify that these documents were prepared or approved by me, and that I am a duly licensed professional architect under the laws of the State of Maryland.  
 license number: **ME1**  
 expiration date: **04-09-2022**

**SHEET #**  
**B3.1**

OPT. SIDE AREAWAY

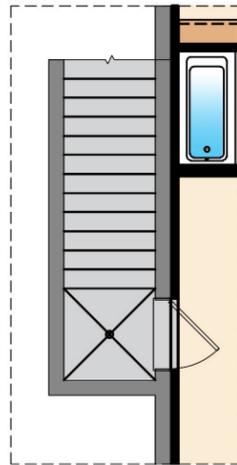

**FINISHED LOWER LEVEL BROCHURE PLAN**  
Elevation Lot #11

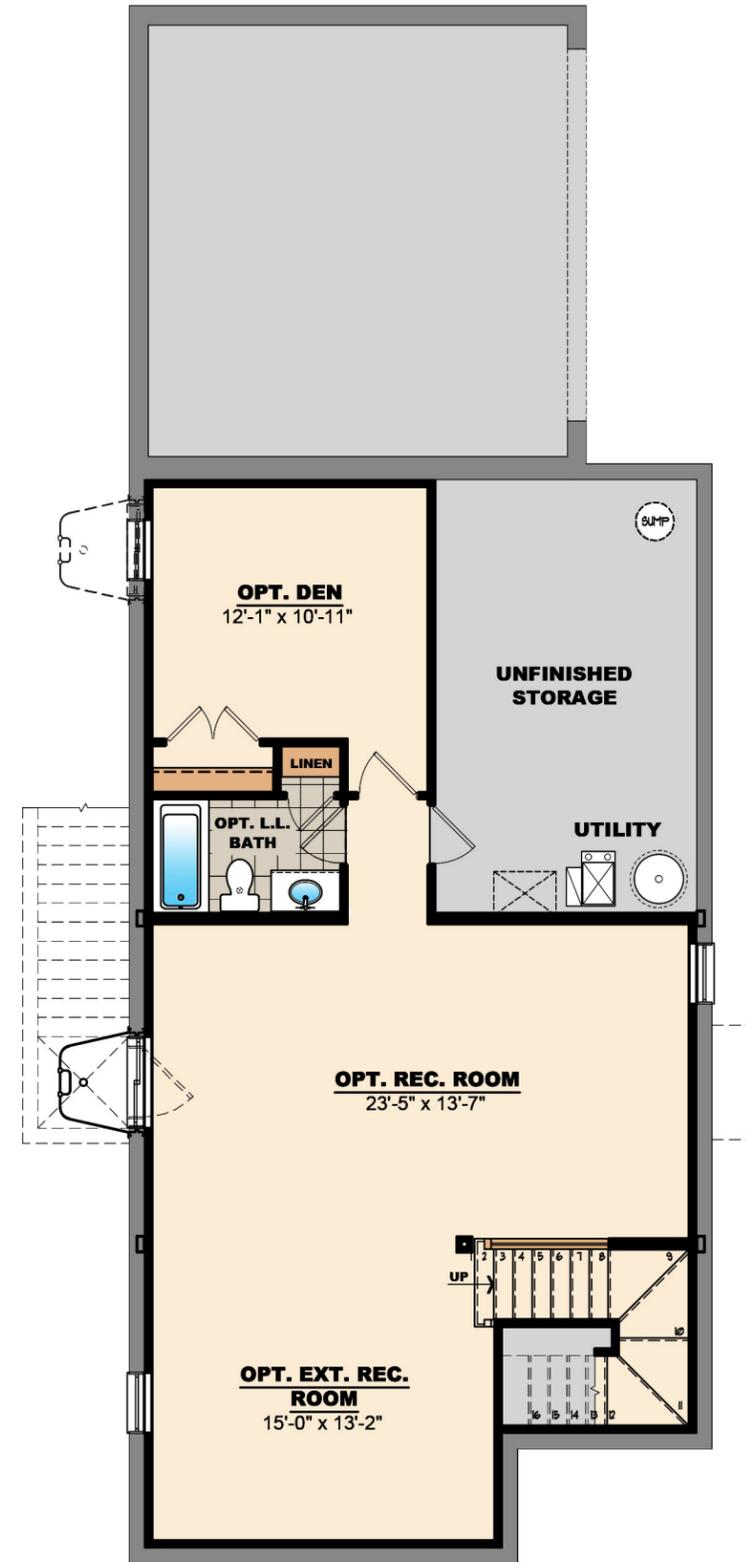

© David R. Robbins expressly reserves his copyright and other property rights in these plans and drawings. These plans and drawings are not to be reproduced in any form or manner without written consent.


content	FINISHED LOWER LEVEL BROCHURE		
scale: 1" = 4'	file: (34x22)	drawn: SF	date: 12/27/19
U.N.O. 1" = 8'	(17x11)	B0.1	
	RYAN DEVELOPMENT GROUP		
	PLAN 'A-1'		

date	revision	by

Professional Certification	
I hereby certify that these documents were prepared or approved by me, and I am a duly licensed professional Architect under the laws of the State of Maryland.	
license number	8621
expiration date	04-09-2022
SHEET #	
B0.1	

Architecture Collaborative, Inc.  
8334 Main Street Ellicott City, MD 21043  
www.archcol.com  
Tel.: (410) 465-7500 Fax: (410) 465-0903

FIRST FLOOR BROCHURE PLAN  
Lot #11

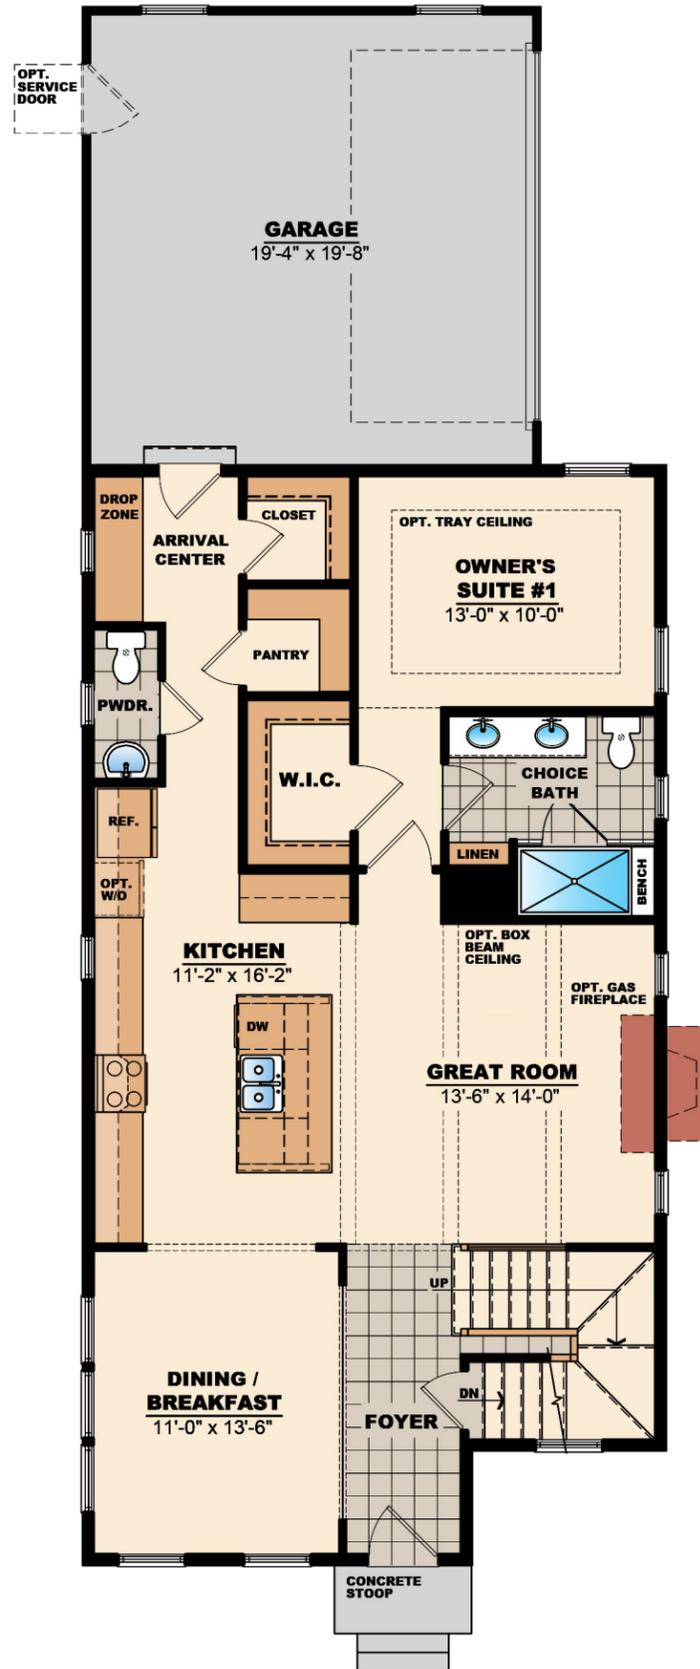

© David R. Robbins expressly reserves his copyright and other property rights in these plans and drawings. These plans and drawings are not to be reproduced in any form or manner without written consent.

Architecture Collaborative, Inc.  
8334 Main Street Ellicott City, MD 21043  
www.archcol.com  
Tel.: (410) 465-7500 Fax: (410) 465-0903

content	FIRST FLOOR BROCHURE PLAN	
scale: 1" = 4'	file: (34x22)	date: 12/27/19
U.N.O. 1" = 8'	(17x11)	B1.1
drawn: SF	RYAN DEVELOPMENT GROUP	
title	PLAN 'A-1'	

date	revision	by

SHEET #  
**B1.1**

Professional Certification  
I hereby certify that these documents were prepared or approved by me, and I am a duly licensed professional architect under the laws of the State of Maryland.  
license number: 5621  
expiration date: 04-08-2022

**SECOND FLOOR BROCHURE PLAN**  
Lot #11



© David R. Robbins expressly reserves his copyright and other property rights in these plans and drawings. These plans and drawings are not to be reproduced in any form or manner without written consent.

**Architecture Collaborative, Inc.**  
8334 Main Street Ellicott City, MD 21043  
www.archcol.com  
Tel.: (410) 465-7500 Fax: (410) 465-0903

content: **SECOND FLOOR BROCHURE PLAN**  
scale: 1"=4' (34x22) file: 12/27/19  
U.N.O. 1"=8' (17x11) B2.1 drawn: SF date:  
**RYAN DEVELOPMENT GROUP**  
PLAN 'A-1' title

date	revision	by

SHEET #  
**B2.1**

**Professional Certification**  
I hereby certify that these documents were prepared or approved by me, and I am a duly licensed professional architect under the laws of the State of Maryland.  
license number: 6621  
expiration date: 04-09-2022