



FRONT ELEVATION #1

SCALE (17x11): 1/8" = 1'-0"
 SCALE (34x22): 1/4" = 1'-0"

© David R. Robbins expressly reserves his copyright and other property rights in these plans and drawings. These plans and drawings are not to be reproduced in any form or manner without written consent.

Architecture Collaborative, Inc.
 8334 Main Street Ellicott City, MD 21043
 www.archcol.com
 Tel.: (410) 465-7500 Fax: (410) 465-0903

ELEVATION #1 - RENDERING
 content: scale: 1"=4' (34x22) | 1/8"=1'-0' (17x11) | B3.1
 U.N.O. 1"=8' (17x11) | B3.1
 drawn: SF date: 12/27/19
RYAN DEVELOPMENT GROUP
 title: PLAN 'A'

date	revision	by

Professional Certification
 I hereby certify that these documents were prepared or approved by me, and that I am a duly licensed professional architect under the laws of the State of Maryland.
 license number: 04-88-5022
 expiration date:

SHEET #
B3.1



FRONT ELEVATION #2

SCALE (17x11): 1/8" = 1'-0"
 SCALE (34x22): 1/4" = 1'-0"

© David R. Robbins expressly reserves his copyright and other property rights in these plans and drawings. These plans and drawings are not to be reproduced in any form or manner without written consent.

Architecture Collaborative, Inc.
 8334 Main Street Ellicott City, MD 21043
 www.archcol.com
 Tel.: (410) 465-7500 Fax: (410) 465-0903

ELEVATION #2 - RENDERING
 content
 scale: 1"=4' (34x22) file: 12/27/19
 U.N.O. 1"=8' (17x11) B3.2 drawn: SF date:
RYAN DEVELOPMENT GROUP
 title
 PLAN 'A'

date	revision	by

Professional Certification
 I hereby certify that these documents were prepared or approved by me, and that I am a duly licensed professional architect under the laws of the State of Maryland.
 license number: 04-08-5022
 expiration date: 04-08-2022

SHEET #
B3.2



FRONT ELEVATION - LOT #6

SCALE (17x11): 1/8" = 1'-0"
 SCALE (34x22): 1/4" = 1'-0"

© David R. Robbins expressly reserves his copyright and other property rights in these plans and drawings. These plans and drawings are not to be reproduced in any form or manner without written consent.


Architecture Collaborative, Inc.
 8334 Main Street Ellicott City, MD 21043
 www.archcol.com
 Tel.: (410) 465-7500 Fax: (410) 465-0903

content: **ELEVATION LOT #6 - RENDERING**
 scale: 1"=4' (34x22) file: B3.3
 U.N.O. 1"=8' (17x11)
 drawn: SF date: 12/27/19
RYAN DEVELOPMENT GROUP
 title: PLAN 'A'


date	revision	by

Professional Certification
 I hereby certify that these documents were prepared or approved by me, and that I am a duly licensed professional architect under the laws of the State of Maryland.
 license number: MEI
 expiration date: 04-09-2022

SHEET #
B3.3

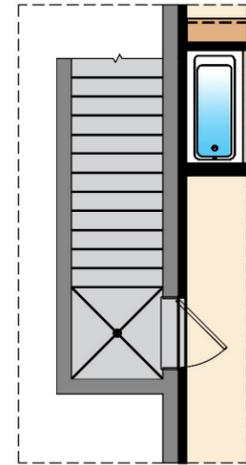

OPT. SIDE AREAWAY

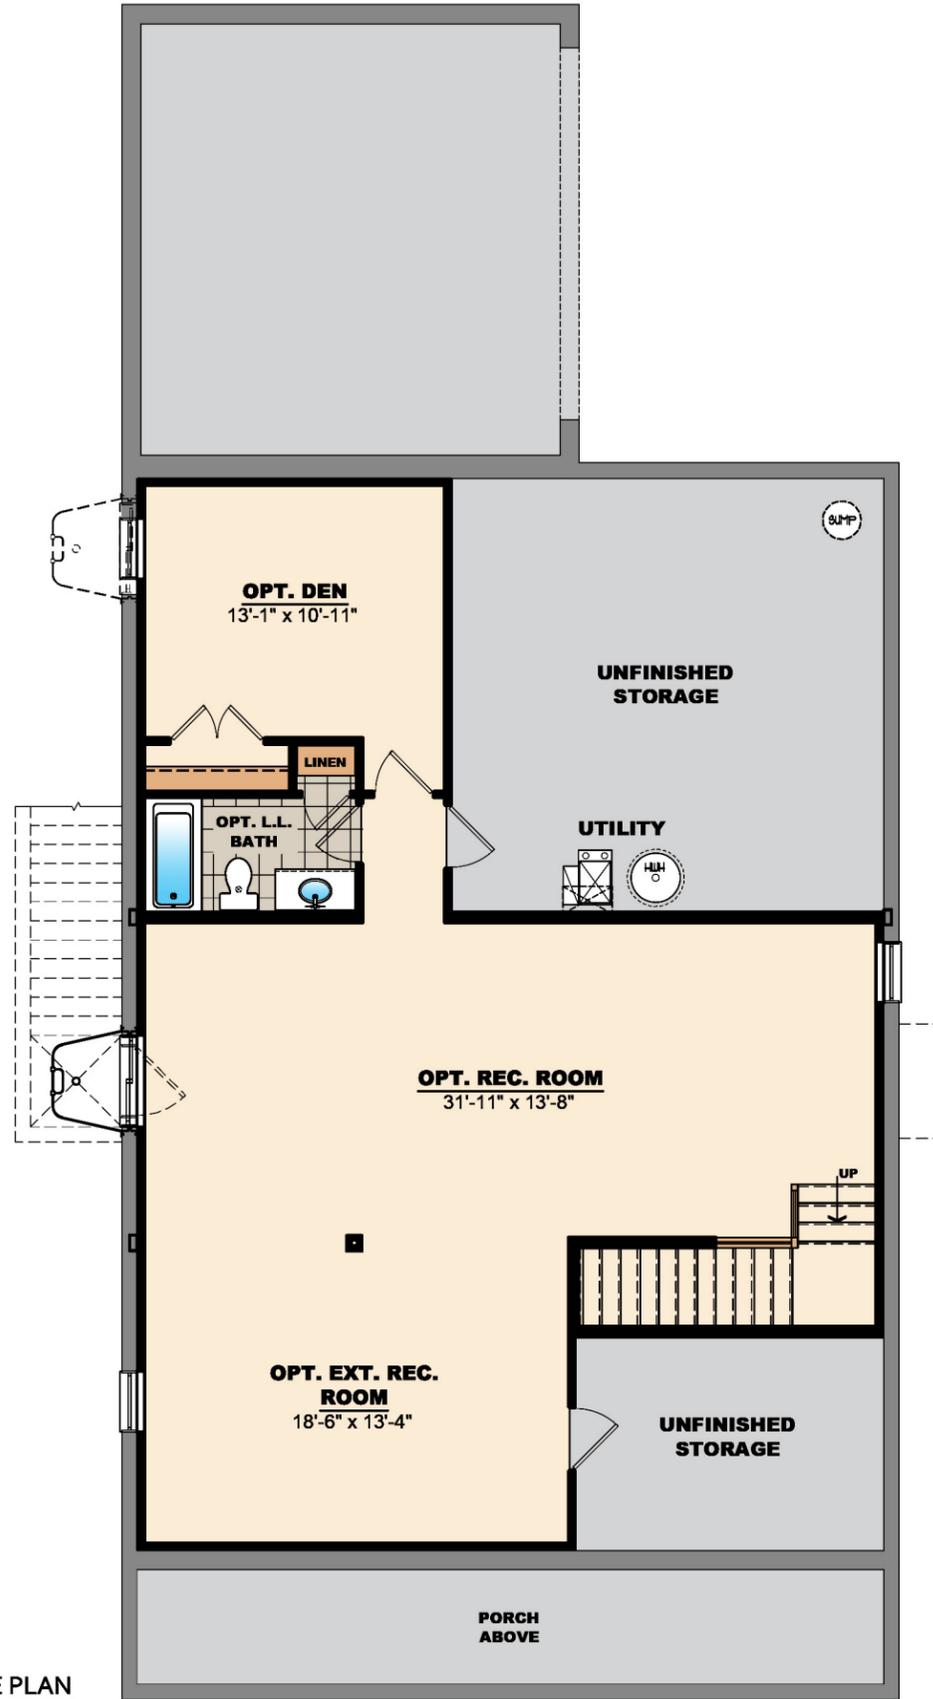

FINISHED LOWER LEVEL BROCHURE PLAN
Elevation #1

© David R. Robbins expressly reserves his copyright and other property rights in these plans and drawings. These plans and drawings are not to be reproduced in any form or manner without written consent.


content	FINISHED LOWER LEVEL BROCHURE		
scale: 1" = 4'	file: (34x22)	drawn: SF	date: 12/27/19
U.N.O. 1" = 8'	(17x11)	B0.1	
	RYAN DEVELOPMENT GROUP		PLAN 'A'
	title		

date	revision	by

Professional Certification	SHEET #
I hereby certify that these documents were prepared or approved by me, and I am a duly licensed and in good standing Professional Architect under the laws of the State of Maryland.	B0.1
license number 5624	
expiration date 04-09-2022	

Architecture Collaborative, Inc.
8334 Main Street Ellicott City, MD 21043
www.archcol.com
Tel.: (410) 465-7500 Fax: (410) 465-0903

FIRST FLOOR BROCHURE PLAN
Elevation #1

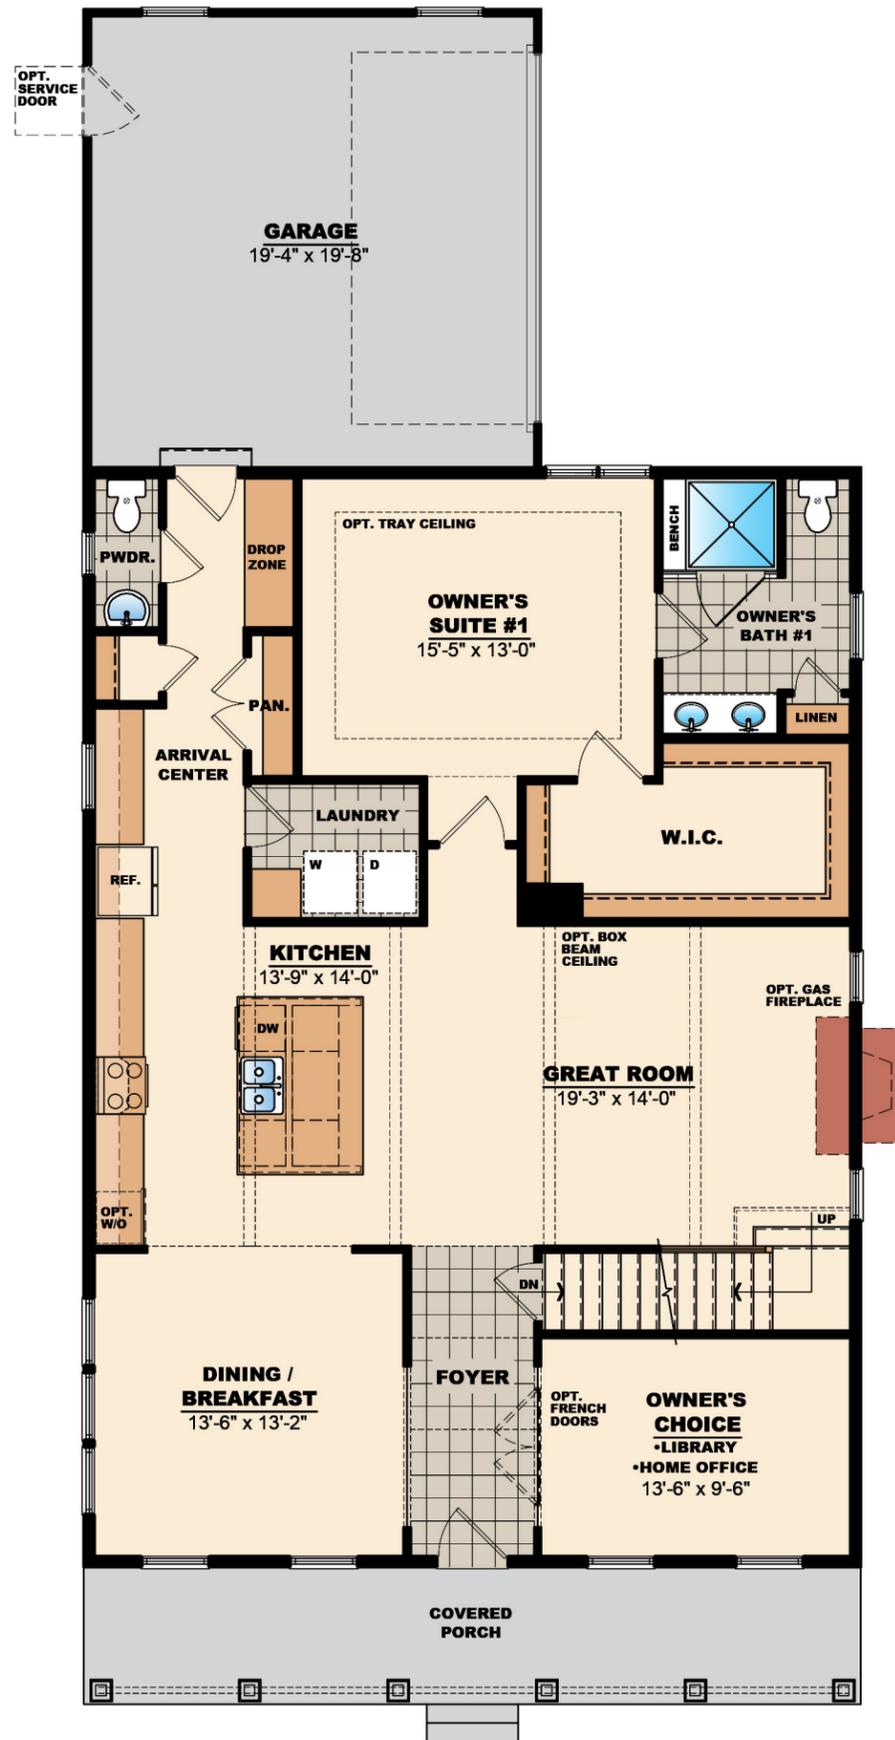

© David R. Robbins expressly reserves his copyright and other property rights in these plans and drawings. These plans and drawings are not to be reproduced in any form or manner without written consent.

Architecture Collaborative, Inc.
8334 Main Street Ellicott City, MD 21043
www.archcol.com
Tel.: (410) 465-7500 Fax: (410) 465-0903


content: FIRST FLOOR BROCHURE PLAN
scale: 1"=4' (34x22) file: 12/27/19
U.N.O. 1"=8' (17x11) B1.1 drawn: SF date:
RYAN DEVELOPMENT GROUP
PLAN 'A' title

date	revision	by


SHEET #
B1.1

Professional Certification
I hereby certify that these documents were prepared or approved by me, and I am a duly Licensed Professional Architect under the laws of the State of Maryland.
license number: 5621
expiration date: 04-08-2022

FIRST FLOOR BROCHURE PLAN
Elevation #2

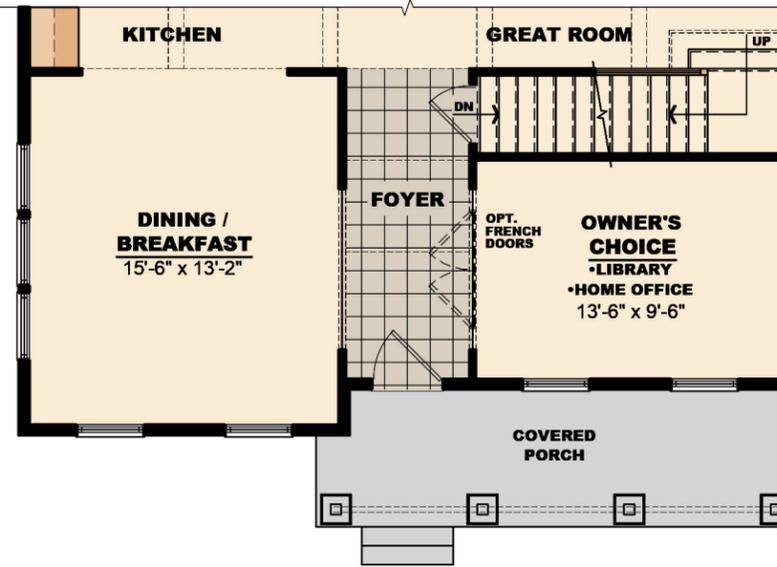

FIRST FLOOR BROCHURE PLAN
Elevation - Lot #6

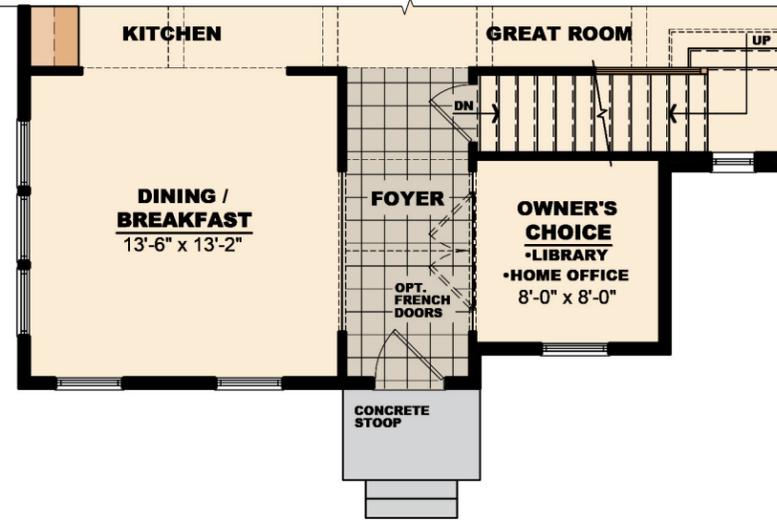


© David R. Robbins expressly reserves his copyright and other property rights in these plans and drawings. These plans and drawings are not to be reproduced in any form or manner without written consent.

Architecture Collaborative, Inc.
8334 Main Street Ellicott City, MD 21043
www.archcol.com
Tel.: (410) 465-7500 Fax: (410) 465-0903

content	SECOND FLOOR BROCHURE PLAN		
scale: 1" = 4'	file: (34x22)	drawn: SF	date: 12/27/19
U.N.O. 1" = 8'	(17x11)	B2.1	
	RYAN DEVELOPMENT GROUP		
	PLAN 'A'		

date	revision	by

Professional Certification	SHEET #
I hereby certify that these documents were prepared or approved by me, and I am a duly licensed professional architect under the laws of the State of Maryland.	B2.1
license number 5621	
expiration date 04-09-2022	

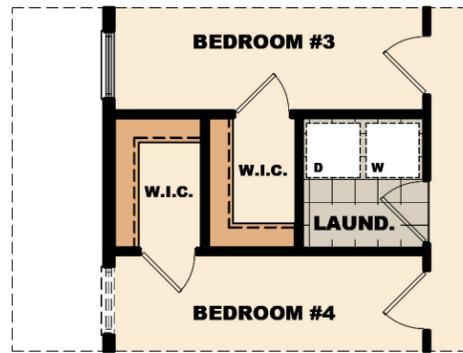


OPT. 2ND FLOOR LAUNDRY
Brochure



OPT. BEDROOM #5
Brochure

SECOND FLOOR BROCHURE PLAN
Elevation #1

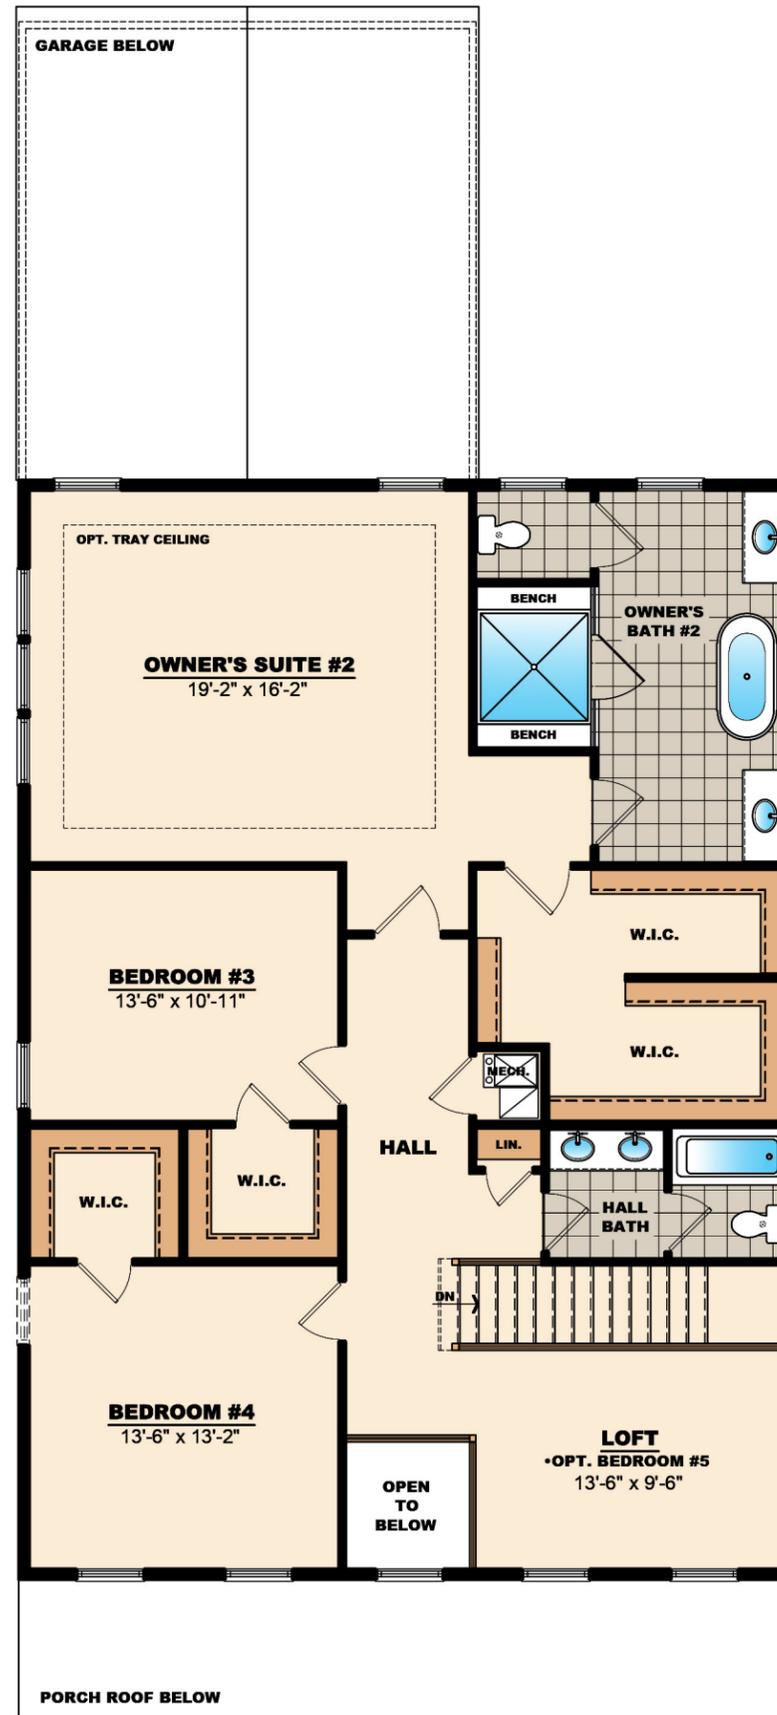

Architecture Collaborative, Inc.
8334 Main Street Ellicott City, MD 21043
www.archcol.com
Tel.: (410) 465-7500 Fax: (410) 465-0903


content: FIRST FLOOR PARTIAL BROCHURE PLANS
scale: 1"=4' (34x22) file: 12/27/19
U.N.O. 1"=8' (17x11) B1.2 drawn: SF date:
RYAN DEVELOPMENT GROUP
PLAN 'A'
title

date	revision	by


SHEET #
B1.2

Professional Certification
I hereby certify that these documents were prepared or approved by me, and I am a duly licensed professional architect under the laws of the State of Maryland.
license number: 8621
expiration date: 04-09-2022

SECOND FLOOR BROCHURE PLAN
Elevation #2

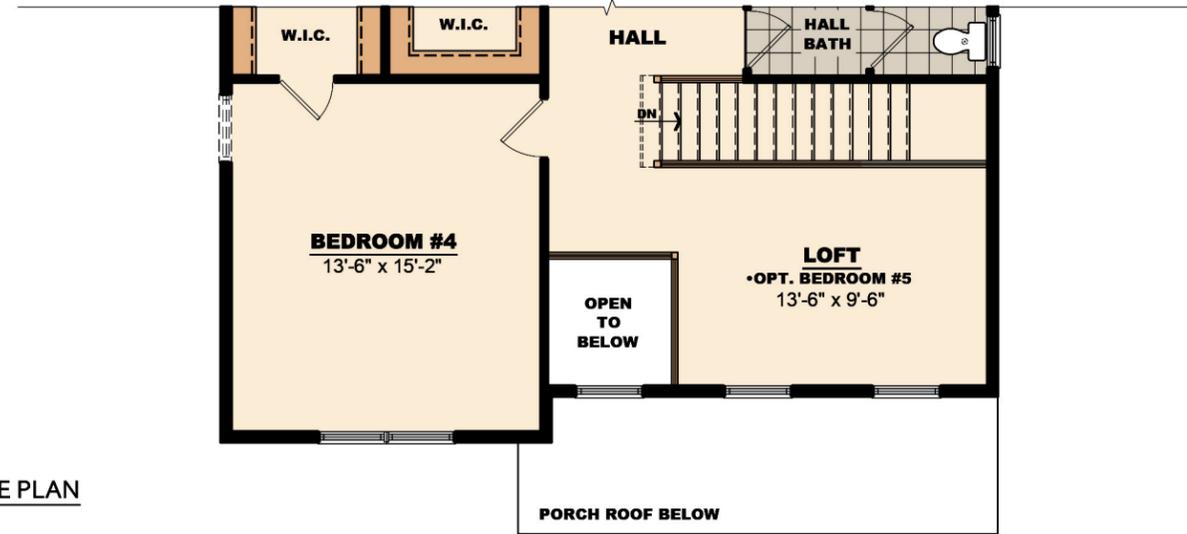

SECOND FLOOR BROCHURE PLAN
Elevation - Lot #6

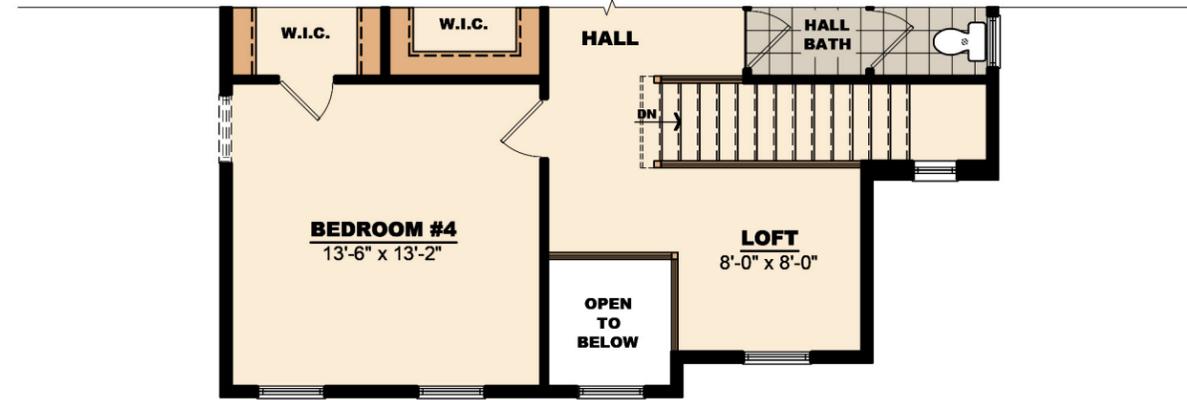

Professional Certification
I hereby certify that these documents were prepared or approved by me, and I am a duly licensed professional architect under the laws of the State of Maryland.
license number 8621
expiration date 04-08-2022

SHEET #
B2.2

date	revision	by

content SECOND FLOOR BROCHURE PARTIAL PLANS
scale: 1" = 4' (34x22) file: 12/27/19
U.N.O. 1" = 8' (17x11) B2.2 drawn: SF date:
RYAN DEVELOPMENT GROUP
PLAN 'A'
title

Architecture Collaborative, Inc.
8334 Main Street Ellicott City, MD 21043
www.archcol.com
Tel.: (410) 465-7500 Fax: (410) 465-0903

© David R. Robbins expressly reserves his copyright and other property rights in these plans and drawings. These plans and drawings are not to be reproduced in any form or manner without written consent.