


BASEMENT / FRAMING PLAN
SCALE: 1/4"=1'-0"

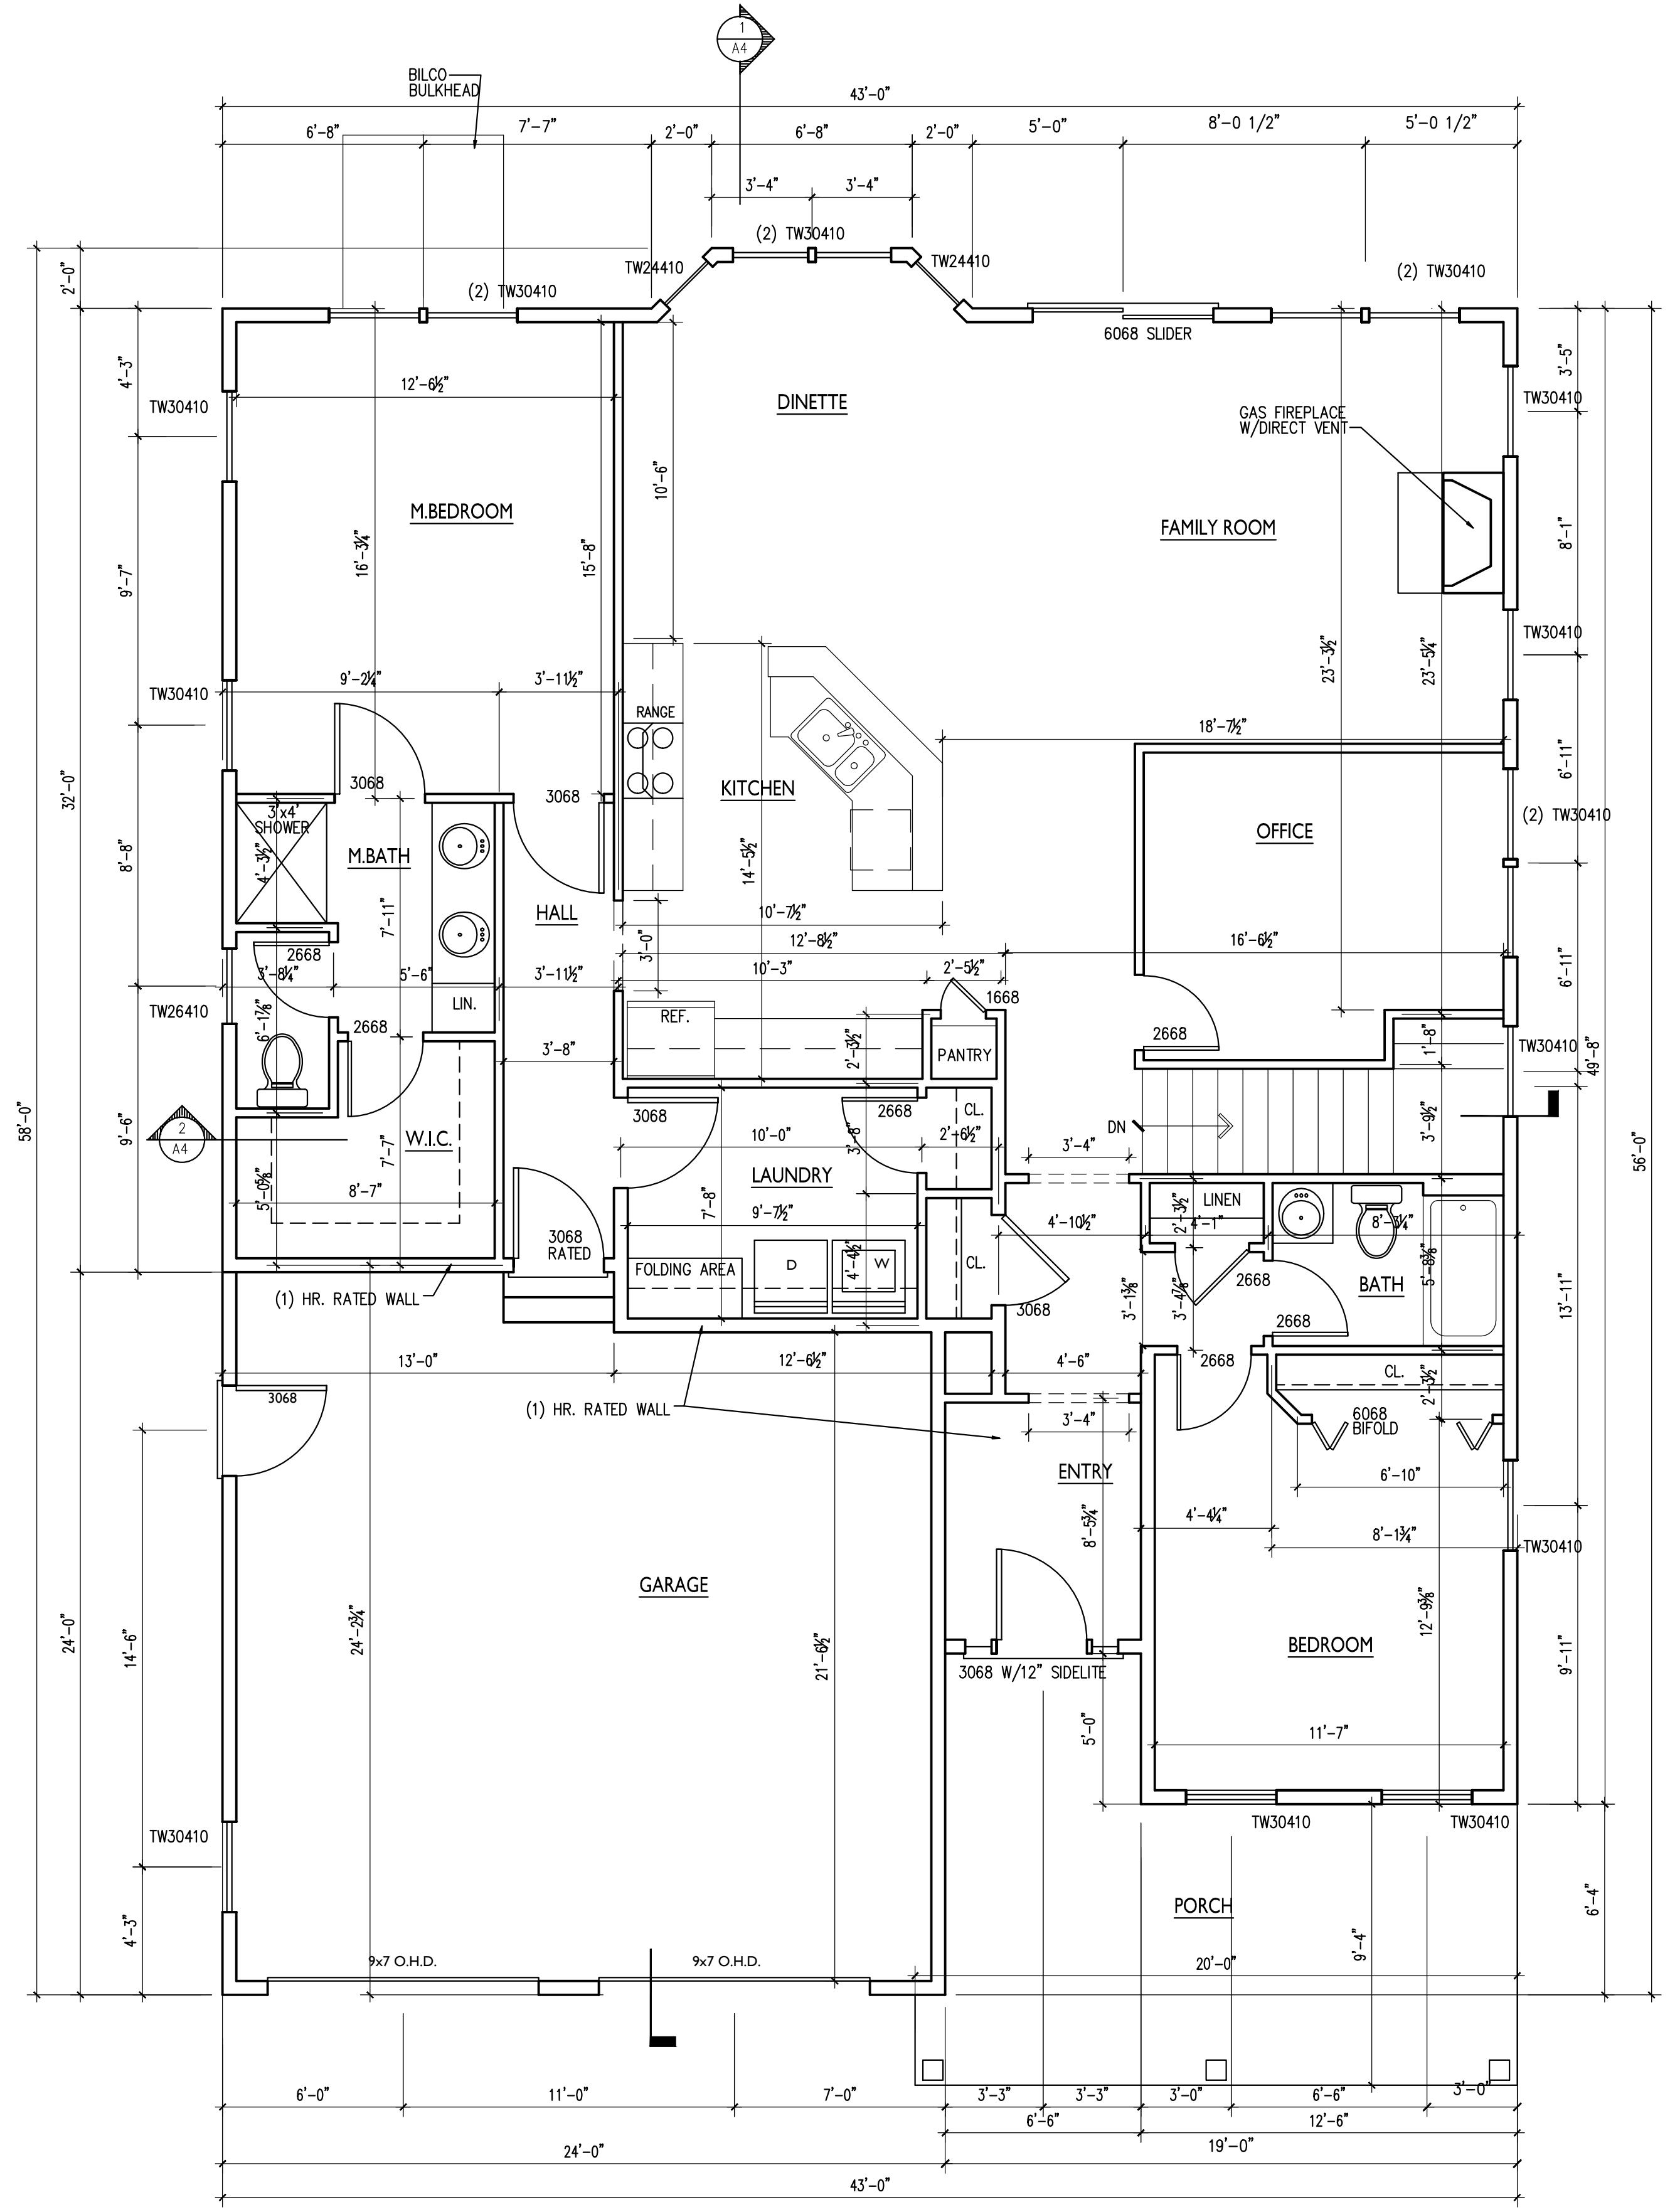

FIRST FLOOR PLAN
MAIN HOUSE: 1,718 S.F. SCALE: 1/4"=1'-0"
GARAGE : 554 S.F.

RANCH	
CUMBERLAND, MAINE	
DRAWINGS THIS SHEET	
FIRST FLOOR PLAN BASEMENT / FRAMING PLAN	
10/03/12	A1