
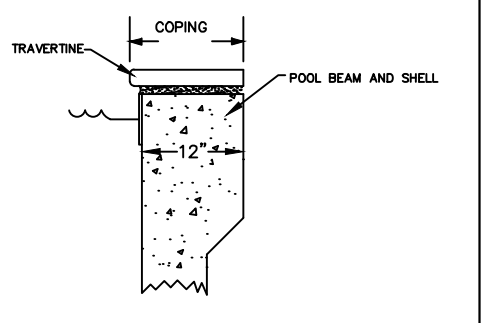
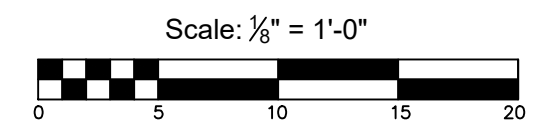
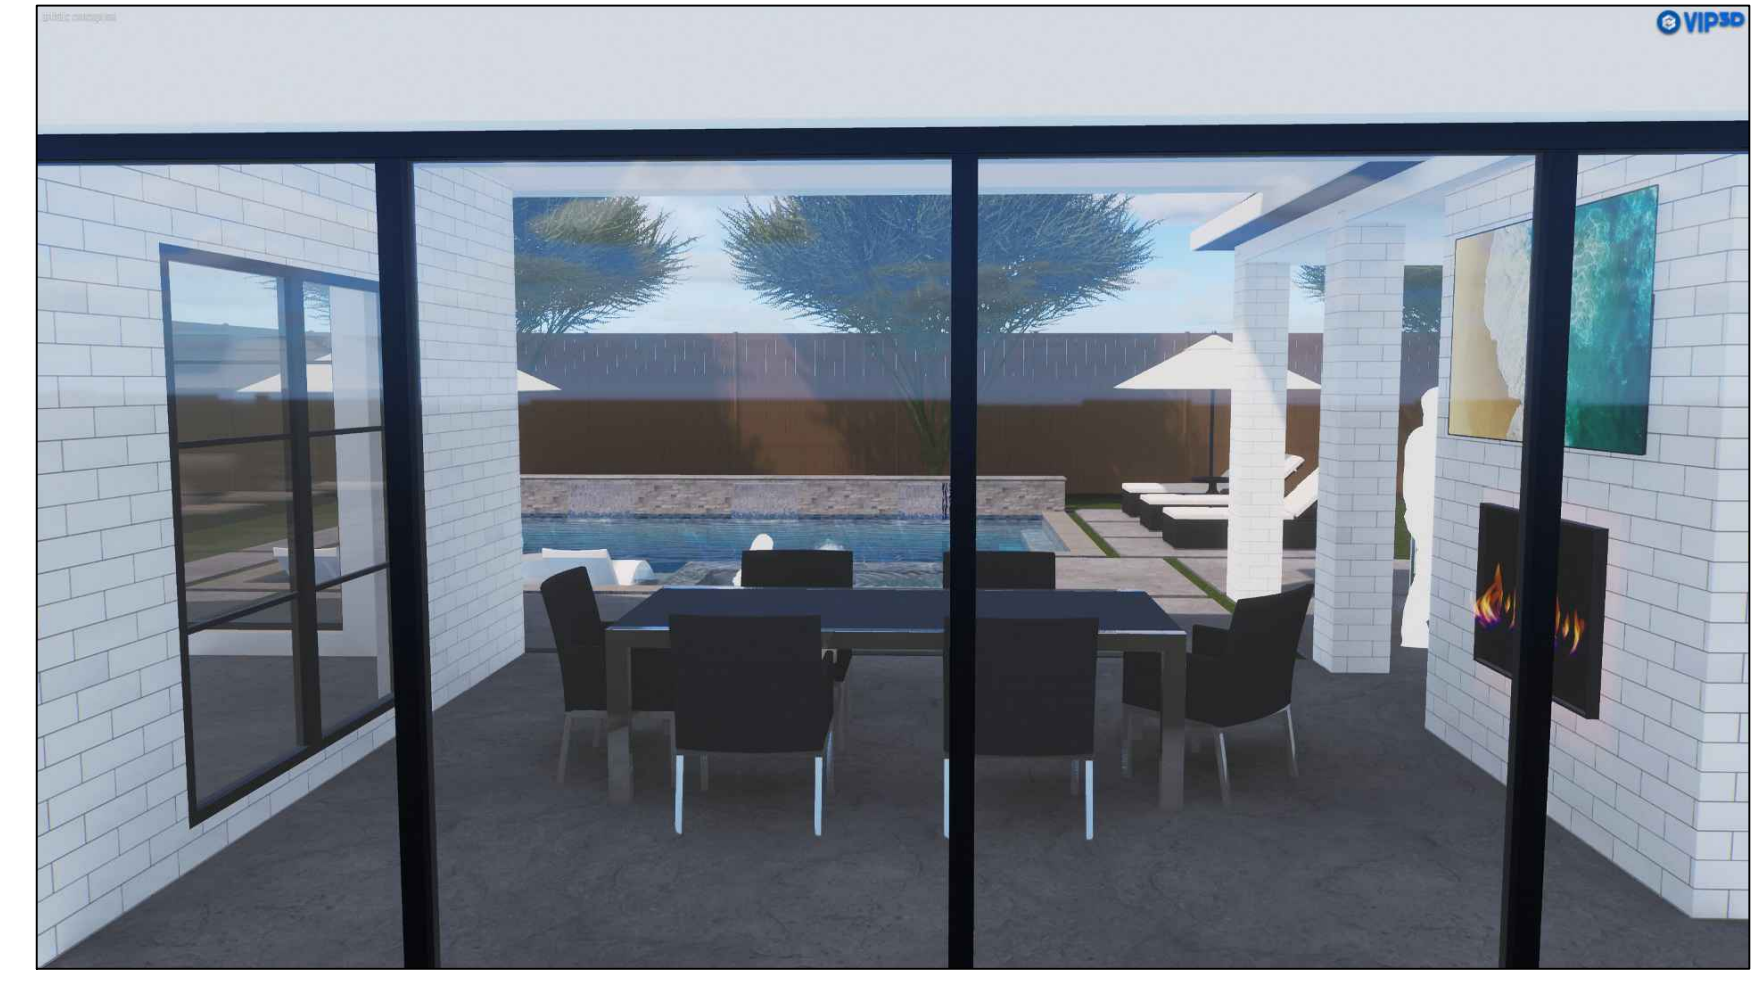


STANDARD BEAM DETAIL:	ACCESS:
	SHUTTLE
FILTER PUMP	BOOSTER PUMP
	YES

PLEASE CONTACT
JENNY GRIECO
FOR MORE
INFORMATION AT:
972-965-0241
JENNY.GRIECO@
GOLDMEDALPOOLS.COM

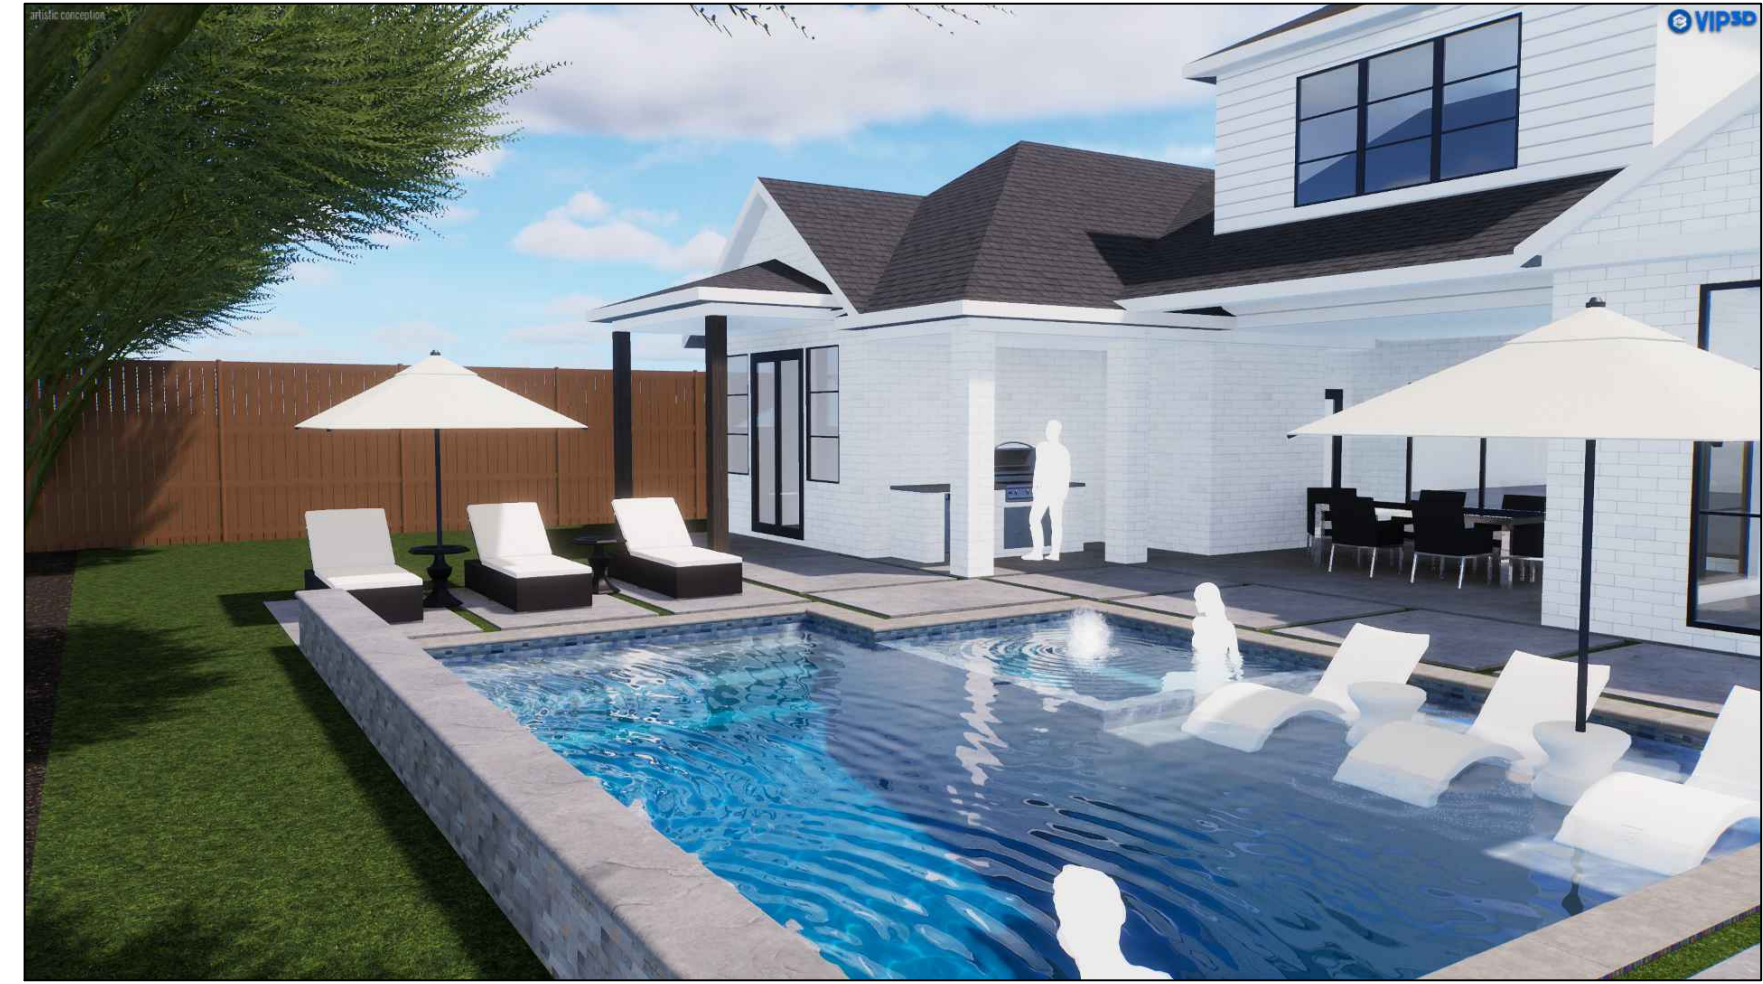


DESIGN REVIEW PLAN NOT FOR CONSTRUCTION				
GENERAL SPECIFICATIONS				
Pool Perimeter	92 Lin. Ft.	Spa Perimeter	30 Lin. Ft.	Total Per. 92 Lin. Ft.
Total Surface	490 Sq. Ft.	Depth	3'6" x 5'	Gallons
EXCAVATION				
Access	Machine	Shuttle	Yes	
Elevation	Cap	Existing Patio		
Add. Pregrade	2 Hrs	Excavation (Hrs.)	6 Hrs	Dump Site Local
Piers	No	Overdig/Compact	No	Gravel Base No
Pool Soil Inject.	No	Deck Soil Injection	No	1:1 Needed No
ReRoutes:	No	No	No	No
	Gas	Electric	Sewer	Phone
Stump Removal	No	Concrete Removal	No	
SawCut	No	Gutter Tie In - Deck	Yes	
EQUIPMENT / ELECTRIC				
Filter	Hayward 60 SF DE	Filter Pump	Hayward Tristar VS 950	
Controller	Omni PLW/Smart Phone APP	Booster Pump	Yes	
Cleaner	Polaris 280 Black	Chlorinator	Hayward Inline CL220	
Oxidizer	Clear Ozone (O3)	Spa Blower	1.5 HP Air Blower	
Heater	Hayward Heater - NG	Heater Size	500K BTU	
Pool Lights	3 LED	Spa Lights	1 LED	
Add. Pump	None	Add. Pump	None	
Time Clock	No	Freezeguard	Yes	Cat 5 Install No
Sub Panel	No	Electric Outlets	None	
Gas Linear Feet	65	Gas Bore	Yes	
Backwash Line	Yes	Backwash Bore	Yes	
POOL				
Waterline Tile	6 inch Standard Waterline Tile	Color	STD Choice	
Steel	(#3)3/8 inch at 5 & 10 inches on center, (#4)1/2 inch 4 Bar Box Beam			
Coping	Standard Selection	Raised Beam	No	
Reverse Beam	No	Stone Steps	No	Con. Steps No
Sheer Descents	Yes	Scuppers	No	Deck Jets No
Weeping Wall	No	Waterfall	No	Grotto No
Fill Line	Yes	Overflow	Yes	# Benches 2
# Skimmers	2	# Drains	4	# Returns 4
Pool Finish	Stonescapes Mini Standard Color			
SPA				
Spa	Yes	Jets	6	Arm Rest Yes
Spa Elevation	LEVEL	Spa Coping	Standard Selection	
Spa Fountain	Yes	Perimeter Overflow	No	Rollod Beam No
Spa Dam		Title		
Spa Vanner		None		
DECK				
New Decking	Type TBD	Deck Sq Ft	576 SF	
Add. Decking/Cap	Type TBD	Add. Deck Sq Ft	479 SF	
Turndown (LF)	Yes	Step Length	None	
Expansion Joints	Yes	Mastic	No	Deck Drains Yes
Volley Ball Caps	Yes	Sleeves	None	
ADDITIONAL ITEMS				
Sod Replacement	No	Diving Board	No	
Sprinkler Reroute	No	Slide	No	
Temp Sprinkler	No	Pool Maintenance	2 Months	Turnover 3.5
Fence Rehanging	Yes	Fence to Code	Yes	New Fence No
Plans Designed Specifically for:				
Name				
Address	3639 Norcross Lane			
City	Dallas	HOA Req.		TBD
Phone (1)		Phone (2)		
E-Mail (1)		E-Mail (2)		

Superintendent: _____ X
Project Number: _____ X
Construction Notes:
Existing Home

Required Permits:

☒ Pool ☐ Grill Structure ☐ Fire Place
☐ Arbor Structure ☐ Roof Structure ☐ Fire Pit
☐ Other (Fence, Retaining Wall, etc.) _____
☐ Engineering Required ☐ Selections Complete
☐ Approved to Permit: X _____
☐ Approved to Dig: X _____

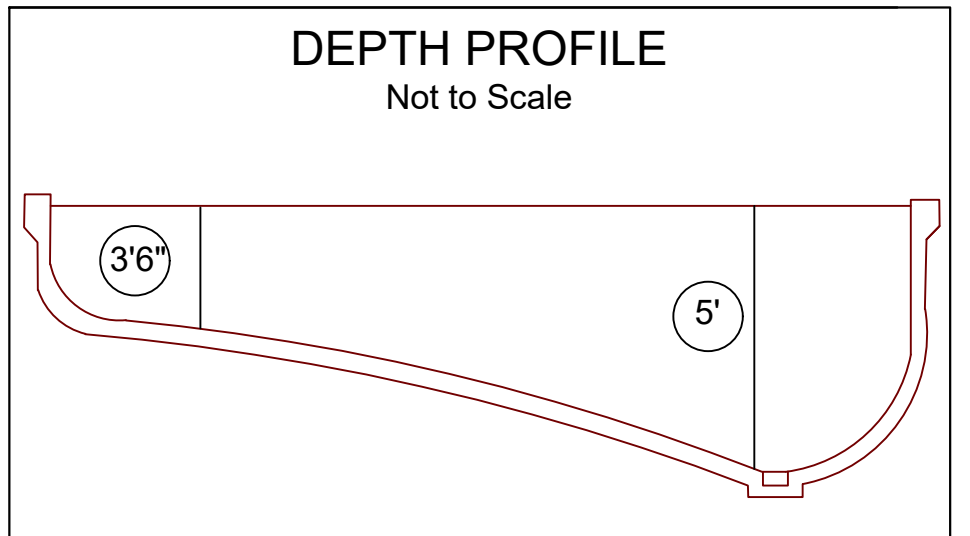

GOLD MEDAL POOLS
301 Leora Lane Suite #470
Lewisville, Texas 75056
972-712-4653 (GOLD)

THIS DRAWING IS THE PROPERTY OF GOLD MEDAL POOLS & SPAS AND MAY NOT BE USED FOR THE DESIGN OR CONSTRUCTION OF A POOL OR SPA WITHOUT THE EXPRESS WRITTEN PERMISSION OF SANDLER'S GOLD MEDAL POOLS AND SPAS
WET DOWN GUNITE AT LEAST TWICE DAILY FOR 7 DAYS. DO NOT TURN ON POOL LIGHT WHEN THE POOL IS EMPTY

Plan Dated:
05-06-2025
POOL & SITE PLAN
SCALE 1/8" = 1'-0"
Signature: _____ Date: _____
Signature: _____ Date: _____

Utility Information
DIG TESS # **XXXXXXXXXX**
Electric Co: _____ Oncor
Gas Co: _____ Atmos
Lines Clear _____ Yes / No
Reroute Needed _____ Yes / No
Misc. _____

Legal Description
Lot No. 23 Blk. No. E/6429
Addition Walnut Hill North
Permit Office Dallas, TX
Mgr. Justin Antwiler
Salesperson Jenny Grieco
Designer Matthew Thomas