

Window Schedule

| MARK | SIZE                | TYPE | MAKE   | NOTES        |
|------|---------------------|------|--------|--------------|
| A    | 3'-0" X 3'-0"       | PW   | T.B.D. |              |
| B    | 2'-6" X 6'-0"       | CSMT | T.B.D. |              |
| C    | (2) - 4'-0" X 8'-0" | PW   | T.B.D. |              |
| D    | 3'-0" X 5'-0"       | CSMT | T.B.D. |              |
| E    | 4'-0" X 2'-0"       | PW   | T.B.D. |              |
| F    | 5'-0" X 3'-0"       | PW   | T.B.D. |              |
| G    | 3'-0" X 6'-0"       | CSMT | T.B.D. |              |
| H    | 2'-0" X 4'-0"       | PW   | T.B.D. |              |
| J    | 2'-6" X 5'-0"       | CSMT | T.B.D. |              |
| K    | (2) - 4'-0" X 6'-0" | PW   | T.B.D. |              |
| L    | 4'-0" X 6'-0"       | PW   | T.B.D. |              |
| M    | (3) - 3'-0" X 5'-0" | CSMT | T.B.D. | CENTER FIXED |
| N    | 2'-0" X 3'-0"       | CSMT | T.B.D. |              |

Door Schedule

| MARK | SIZE                | TYPE         | NOTES              |
|------|---------------------|--------------|--------------------|
| 1    | 3'-6" X 8'-0"       | WOOD & GLASS | WITH 20" SIDELITES |
| 2    | (4) - 4'-0" X 8'-0" | WOOD & GLASS | SLIDING UNIT       |
| 3    | 2'-8" X 8'-0"       | WOOD & GLASS |                    |
| 4    | 2'-4" X 8'-0"       | SC WOOD      |                    |
| 5    | 2'-8" X 8'-0"       | SC WOOD      |                    |
| 6    | (2) - 2'-6" X 8'-0" | WOOD & GLASS |                    |
| 7    | 2'-8" X 8'-0"       | SC WOOD      | POCKET             |
| 8    | (2) - 2'-8" X 8'-0" | WOOD & GLASS | POCKETS            |
| 9    | 3'-0" X 8'-0"       | SC WOOD      |                    |
| 10   | 2'-8" X 8'-0"       | SC WOOD      |                    |

NOTES: WINDOW MANUFACTURER SIZES VARY. VERIFY ALL WINDOW SIZES, TYPES AND ROUGH OPENING SIZES PRIOR TO FRAMING.

ALL GLAZING TO BE LOW "E" AND MEET IECC SPECS

HEADER HEIGHTS FIRST FLOOR TO BE 8'-0" UNLESS NOTED OTHERWISE

HEADER HEIGHTS SECOND FLOOR TO BE 7'-4" UNLESS NOTED ON PLAN

New Residence  
3639 Norcross Lane  
Lot 23 - Block E / 6429  
Dallas, Texas



BOB  
ANDERSON  
ARCHITECT

972-373-5999 Fax 972-373-5001  
www.bobandersonarchitect.com


Drawing Title

Site Plan

Plan No. 24004  
Scale 1/8" = 1'-0"  
Drawn RSA

Sheet  
A-1

Of 3

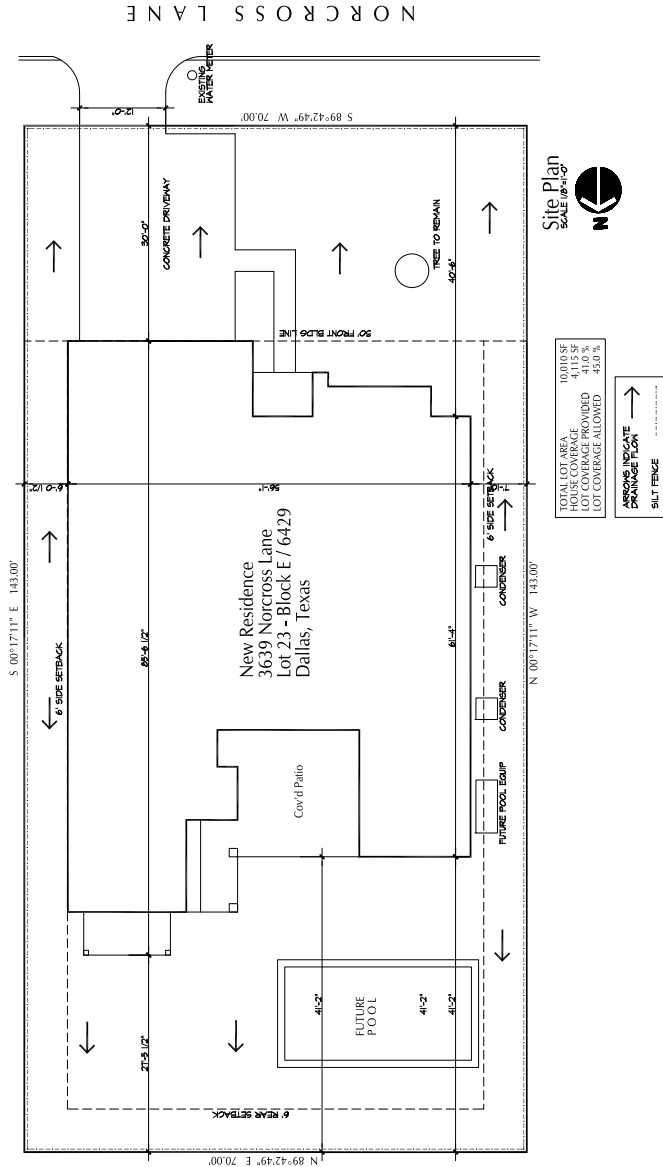



THE NEWFORT GROUP

Issue/Revision Log

| Date    | Purpose     |
|---------|-------------|
| 1-23-24 | Pricing Set |
| 2-03-24 | For Review  |
| 2-13-24 | Permit Set  |

|                    |          |
|--------------------|----------|
| First Floor A/C    | 2,880 SF |
| Second Floor A/C   | 2,747 SF |
| Total A/C Area     | 5,127 SF |
| Garage             | 660 SF   |
| Cov'd Porches      | 550 SF   |
| Total Covered Area | 6,337 SF |

New Residence  
3639 Norcross Lane  
Lot 23 - Block E / 6429  
Dallas, Texas



BOB  
ANDERSON  
ARCHITECT

972-237-5499 • Fax 972-237-54001  
www.bobandersonarchitect.com

Drawing Title

First Floor Plan

Plan No. 24004


Sheet

Scale 1/4"=1'-0"

Drawn RSA

A-2

of 3

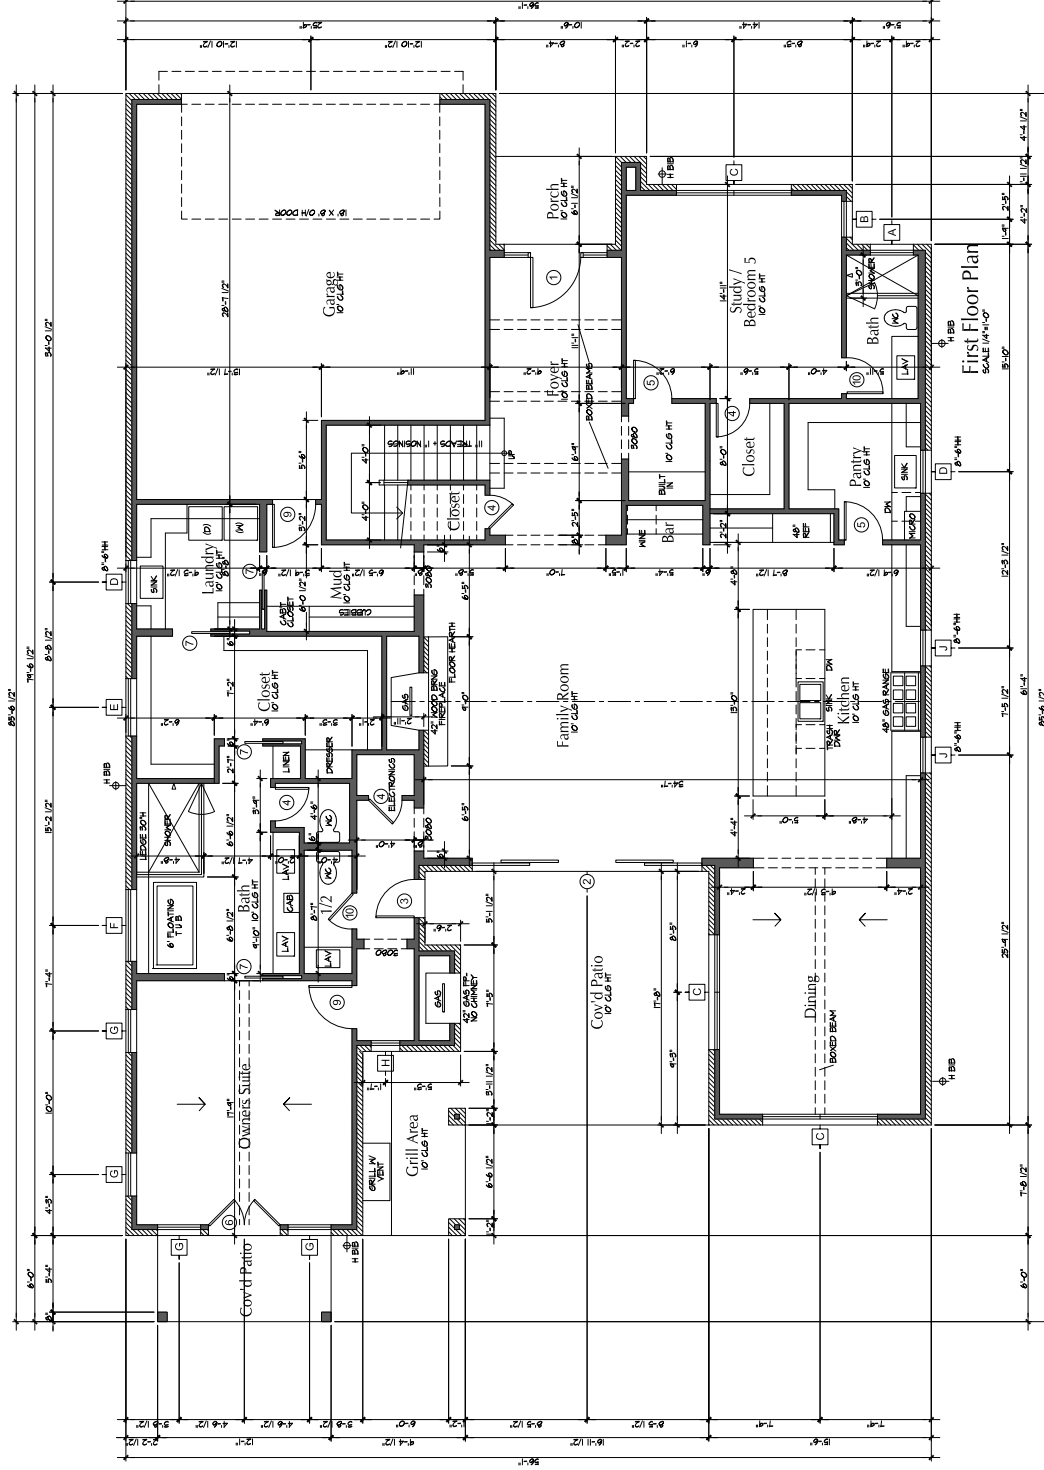



THE NEWPORT GROUP

Issue/Revision Log

| Date    | Purpose     |
|---------|-------------|
| 12-2-24 | Pricing Set |
| 2-13-24 | For Review  |
| 2-13-24 | Permit Set  |

New Residence  
3639 Norcross Lane  
Lot 23 - Block E / 6429  
Dallas, Texas



BOB  
ANDERSON  
ARCHITECT

972-373-5999 Fax 972-373-5001  
www.bobandersonarchitect.com

Drawing Title

Second Floor Plan


Plan No. 24004

Sheet

Scale 1/4"=1'-0"

Drawn RSA

A-3 of 8

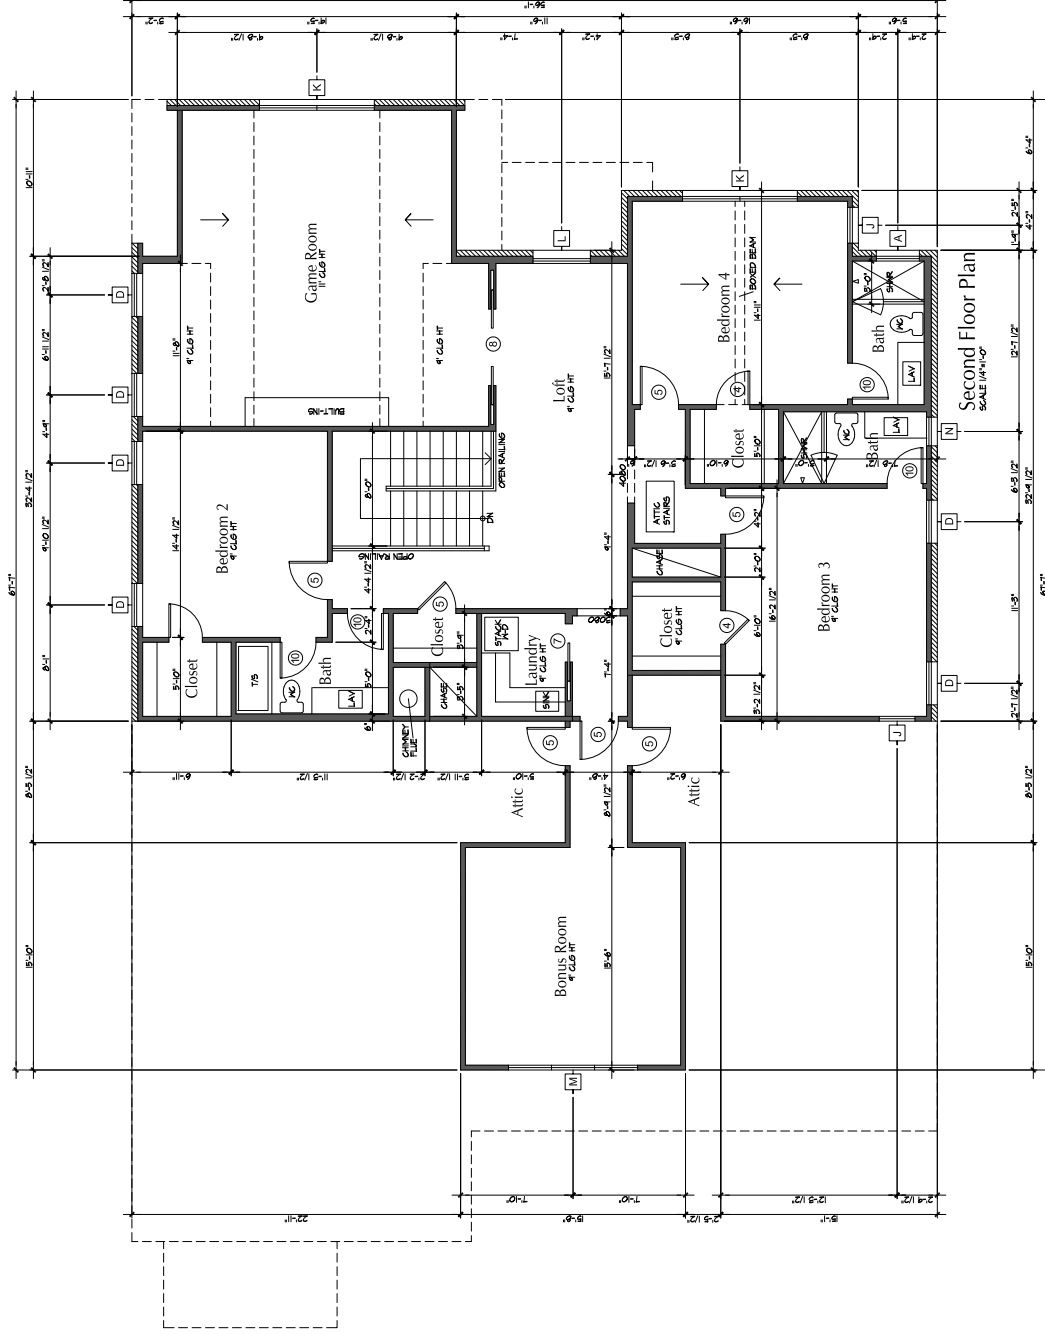



THE NEWPORT GROUP

Issue/Revision Log

| Date    | Purpose     |
|---------|-------------|
| 12-24   | Pricing Set |
| 2-13-24 | For Review  |
| 2-13-24 | Permit Set  |

New Residence  
3639 Norcross Lane  
Lot 23 - Block E / 6429  
Dallas, Texas



BOB  
ANDERSON  
ARCHITECT

972-373-5999 Fax 972-373-5001  
www.bobandersonarchitect.com


Drawing Title

Elevations


Plan No. 24004  
Sheet  
Scale 1/16"=1'-0"

A-5


of 8

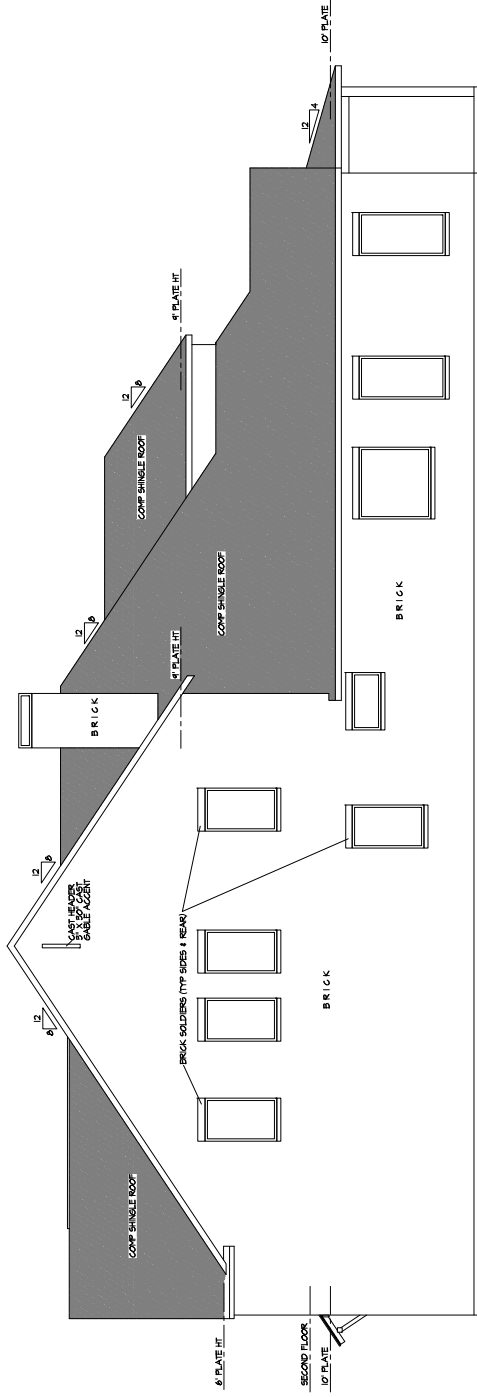

East Side Elevation  
SCALE 1/4"=1'-0"

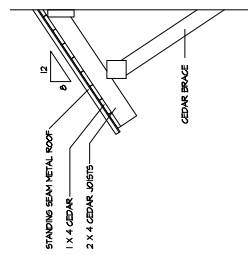

Section Thru Window Shed  
SCALE 1/4"=1'-0"

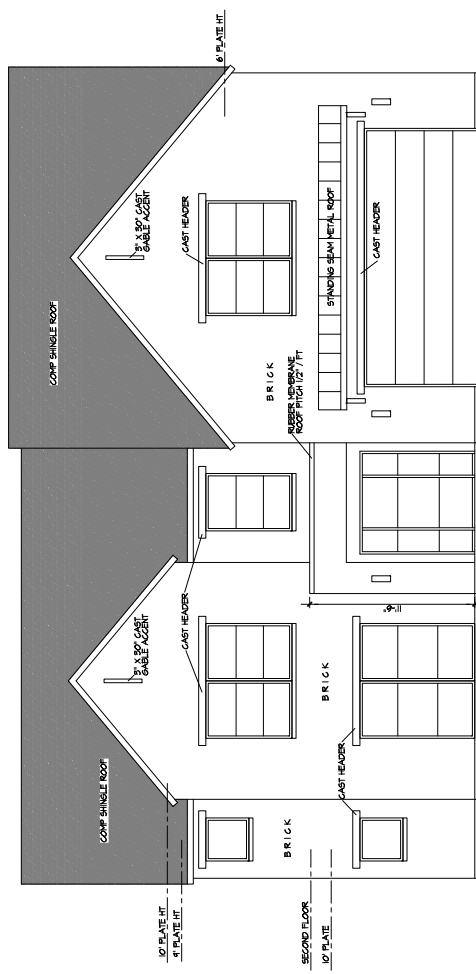

Front Elevation  
SCALE 1/4"=1'-0"

New Residence  
3639 Norcross Lane  
Lot 23 - Block E / 6429  
Dallas, Texas



BOB  
ANDERSON  
ARCHITECT


972-373-5999 • Fax 972-373-5001  
www.bobandersonarchitect.com

Elevations


Plan No. 24004 Sheet  
Scale 1/4"=1'-0"  
Drawn RSA

A-6

of 8

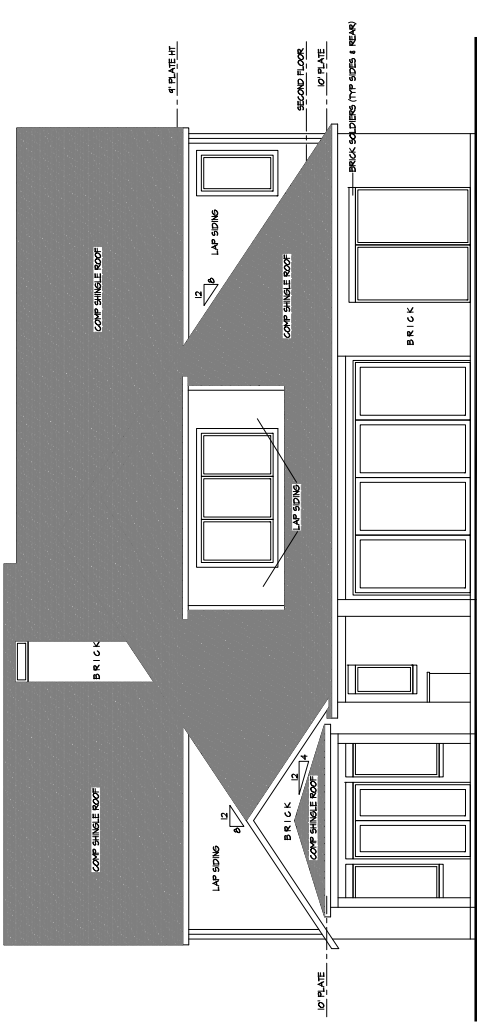

Rear Elevation  
SCALE 1/4"=1'-0"

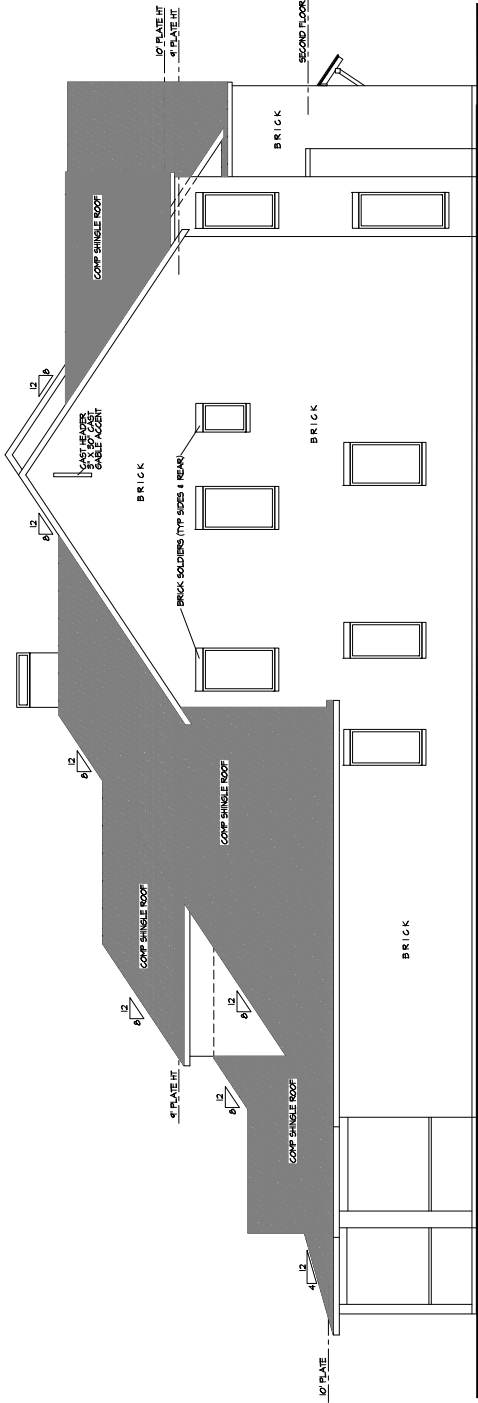

West Side Elevation  
SCALE 1/4"=1'-0"