


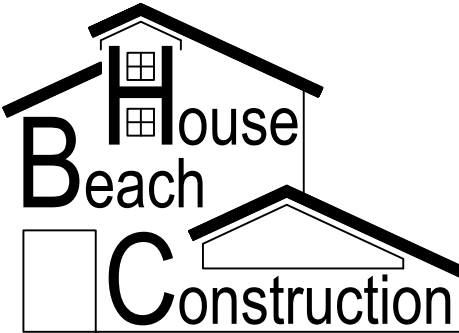

PROJECT NAME & ADDRESS:

LOT 27 TREETOP
INLET BEACH, FLORIDA

ARCHITECTURAL DESIGN:

BEACH HOUSE CONSTRUCTION

DROWN BY:

BEACH HOUSE CONSTRUCTION

CONTRACTOR:

BEACH HOUSE CONSTRUCTION

ENGINEER ON RECORD:

ELLIOTT W. ALLEN, P.E.
GULF COAST ENGINEERING
P.O.BOX 4915
FT. WALTON BEACH, FL 32549
FL. REG. NO. 42137
FL. CA. NO. 7066
BUCKFWB@GMAIL.COM
(850) 864 3100

SHEET NAME:

SITE PLAN
LANDSCAPING PLAN

DESCRIPTION:

NUMBER OF BEDROOMS:	4
ENTERTAINMENT ROOM:	1
NUMBER OF BATHROOMS:	4 1/2
HEAT AND COOL AREA:	3106.96 S.F.
TOTAL UNDER ROOF AREA:	4043.99 S.F.
PARKING:	3
GARAGE:	1

NOTES:

-DESIGN CODE: FLORIDA BUILDING CODE 2023
-OWNER/CONTRACTOR WILL VERIFY AND BE RESPONSIBLE FOR ANY AND ALL FINAL DIMENSIONS PRIOR TO START.
-DESIGNER DOES NOT ASSUME ANY STRUCTURAL RESPONSIBILITY. PLEASE REFER TO ENGINEER ON RECORD FOR STRUCTURAL NOTES, CALL-OUTS AND SPECIFICATIONS AS REQUIRED PER ALL APPLICABLE CODES AND LAWS.
-THIS DRAWING AND DESIGN IS THE PROPERTY OF DESIGNER SAEID SAEIDI AND MAY NOT BE REUSED OR CHANGED WITHOUT PERMISSION FROM THIS DESIGNER.

REVISION:

NO	CHANGES	DATE
1		
2		
3		
4		

JOB NO:


24-1014-1

SCALE:

1/8" = 1'

SHEET NO:

A - 1

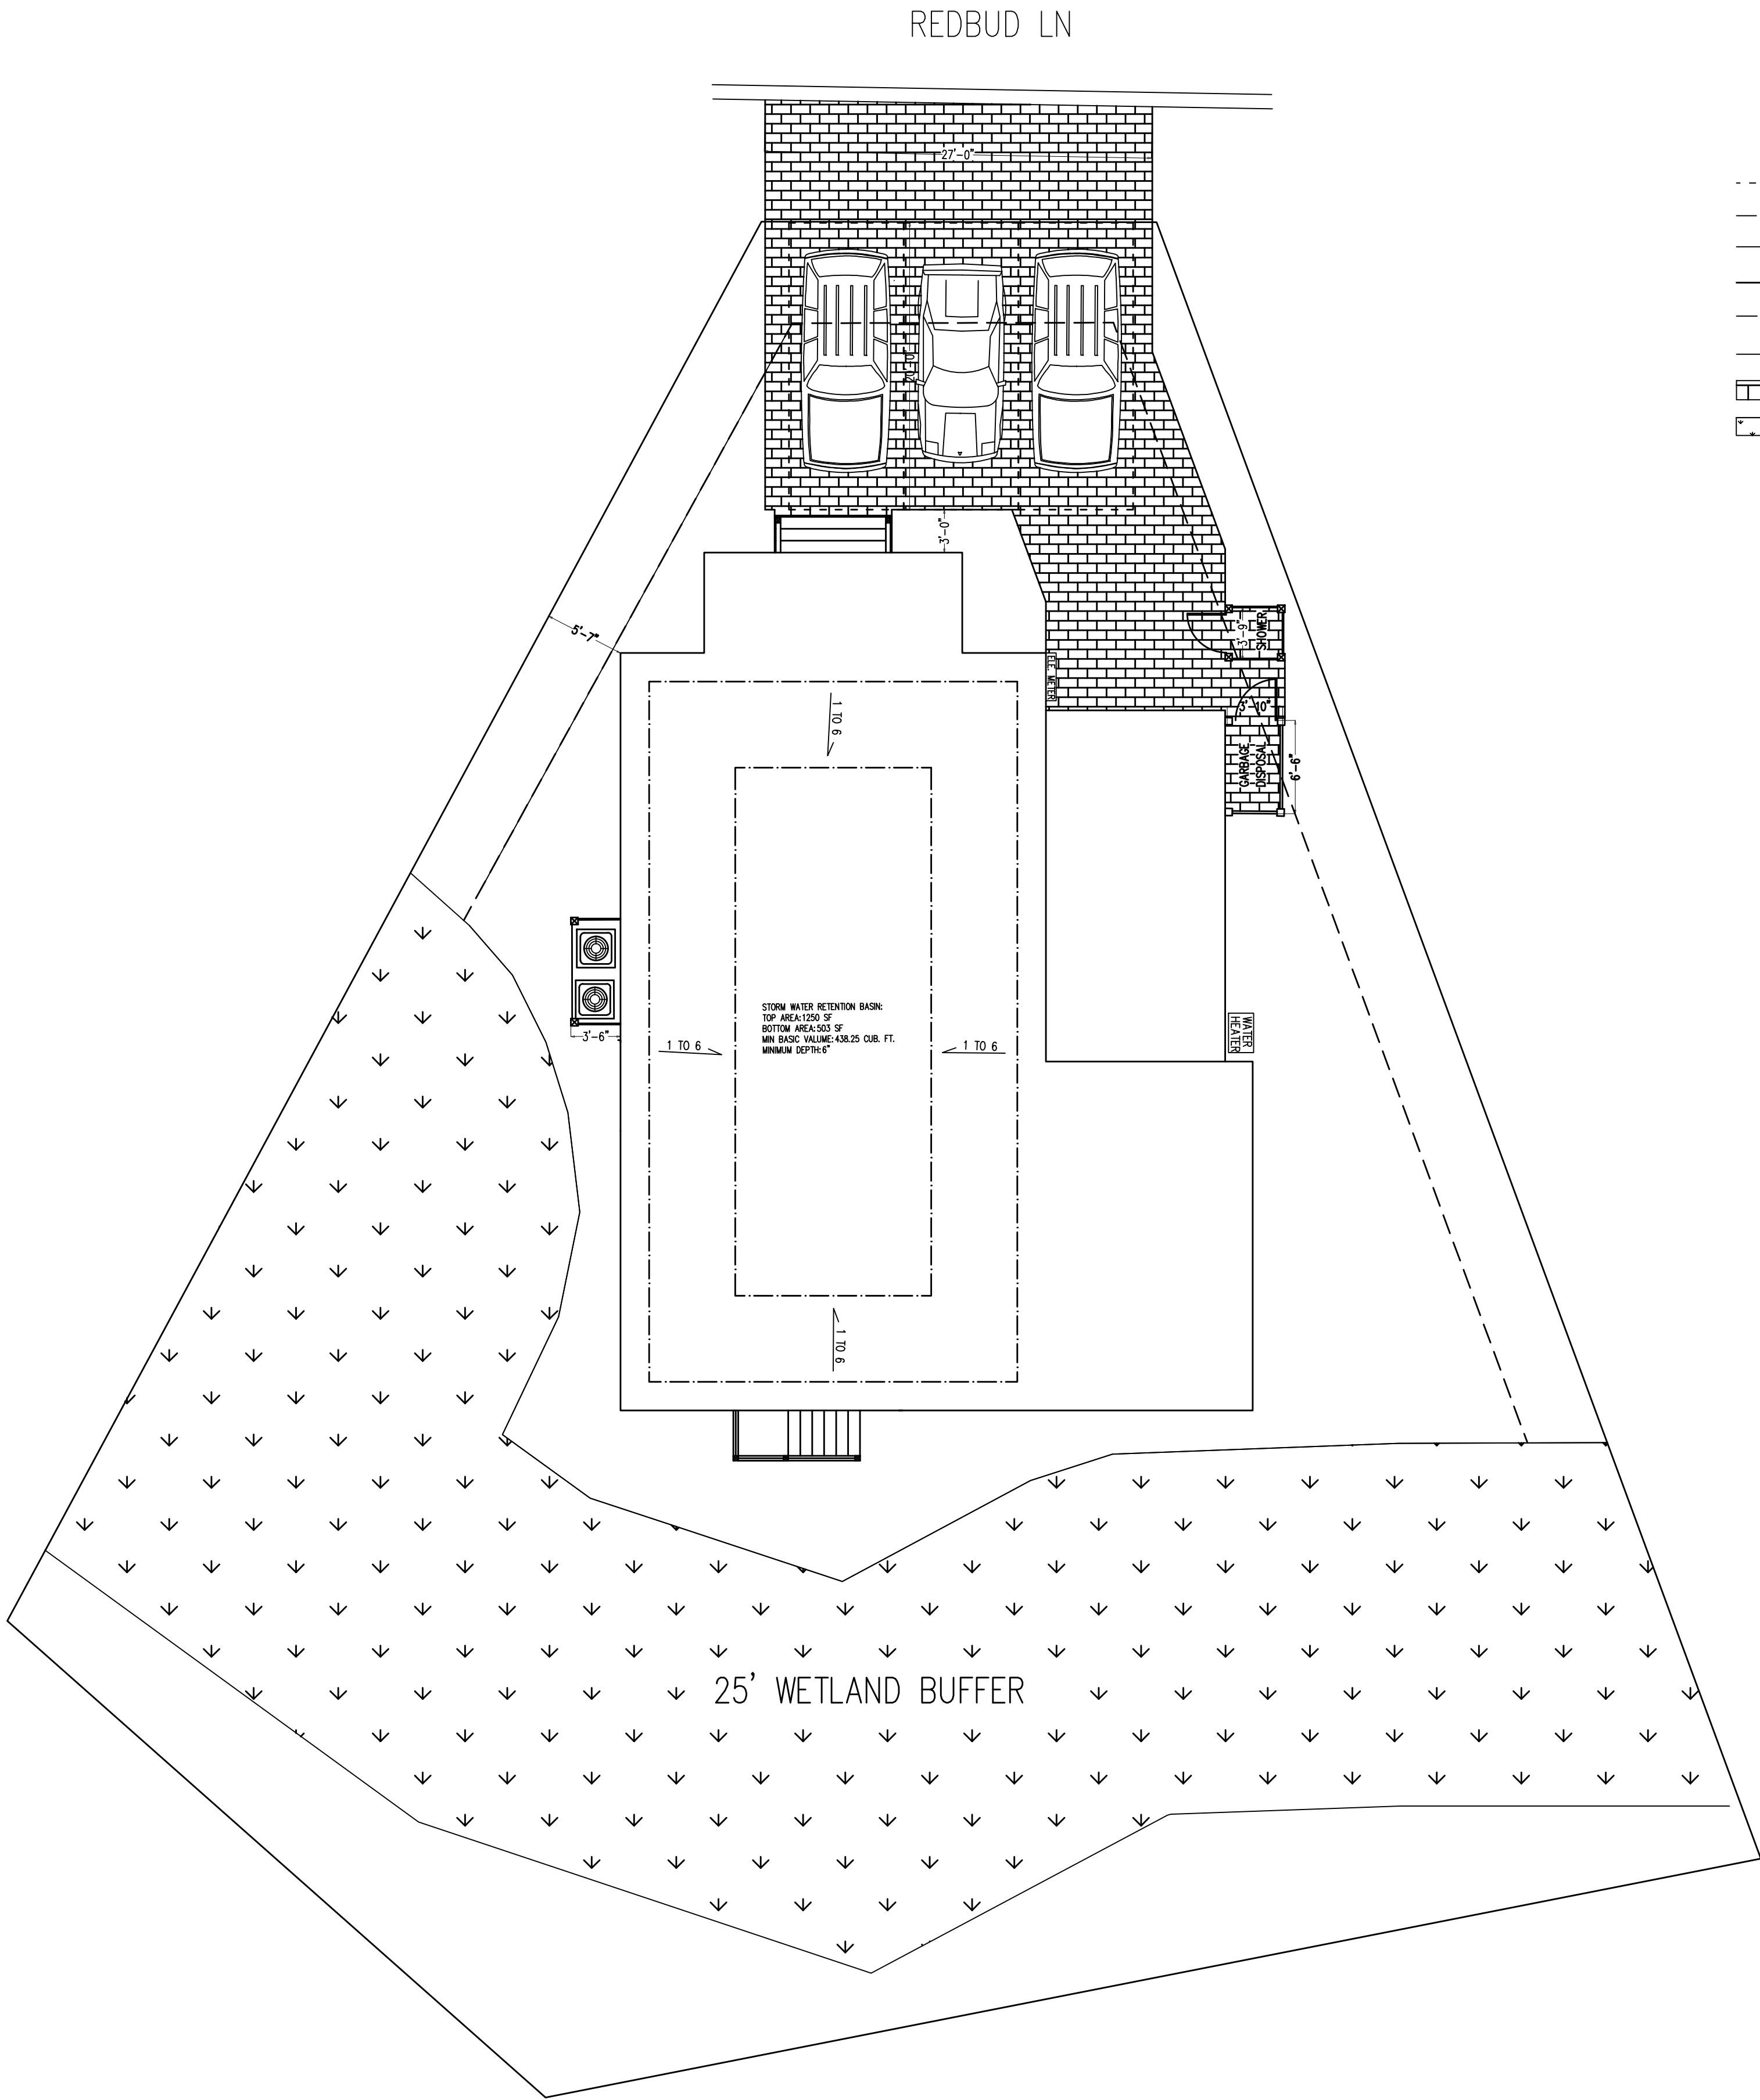

** Grade Level is the highest elevation of street in front of the property.

SITE LAYOUT

