


A/C LIVING AREA - 3,213 SQ. FT.  
GARAGE AREA - 694 SQ. FT.  
LOT COVERAGE - 3,907 SQ. FT.  
FRONT PORCH - 127 SQ. FT.  
OUTDOOR LIVING - 506 SQ. FT.  
TOTAL U.R. AREA - 4,540 SQ. FT.

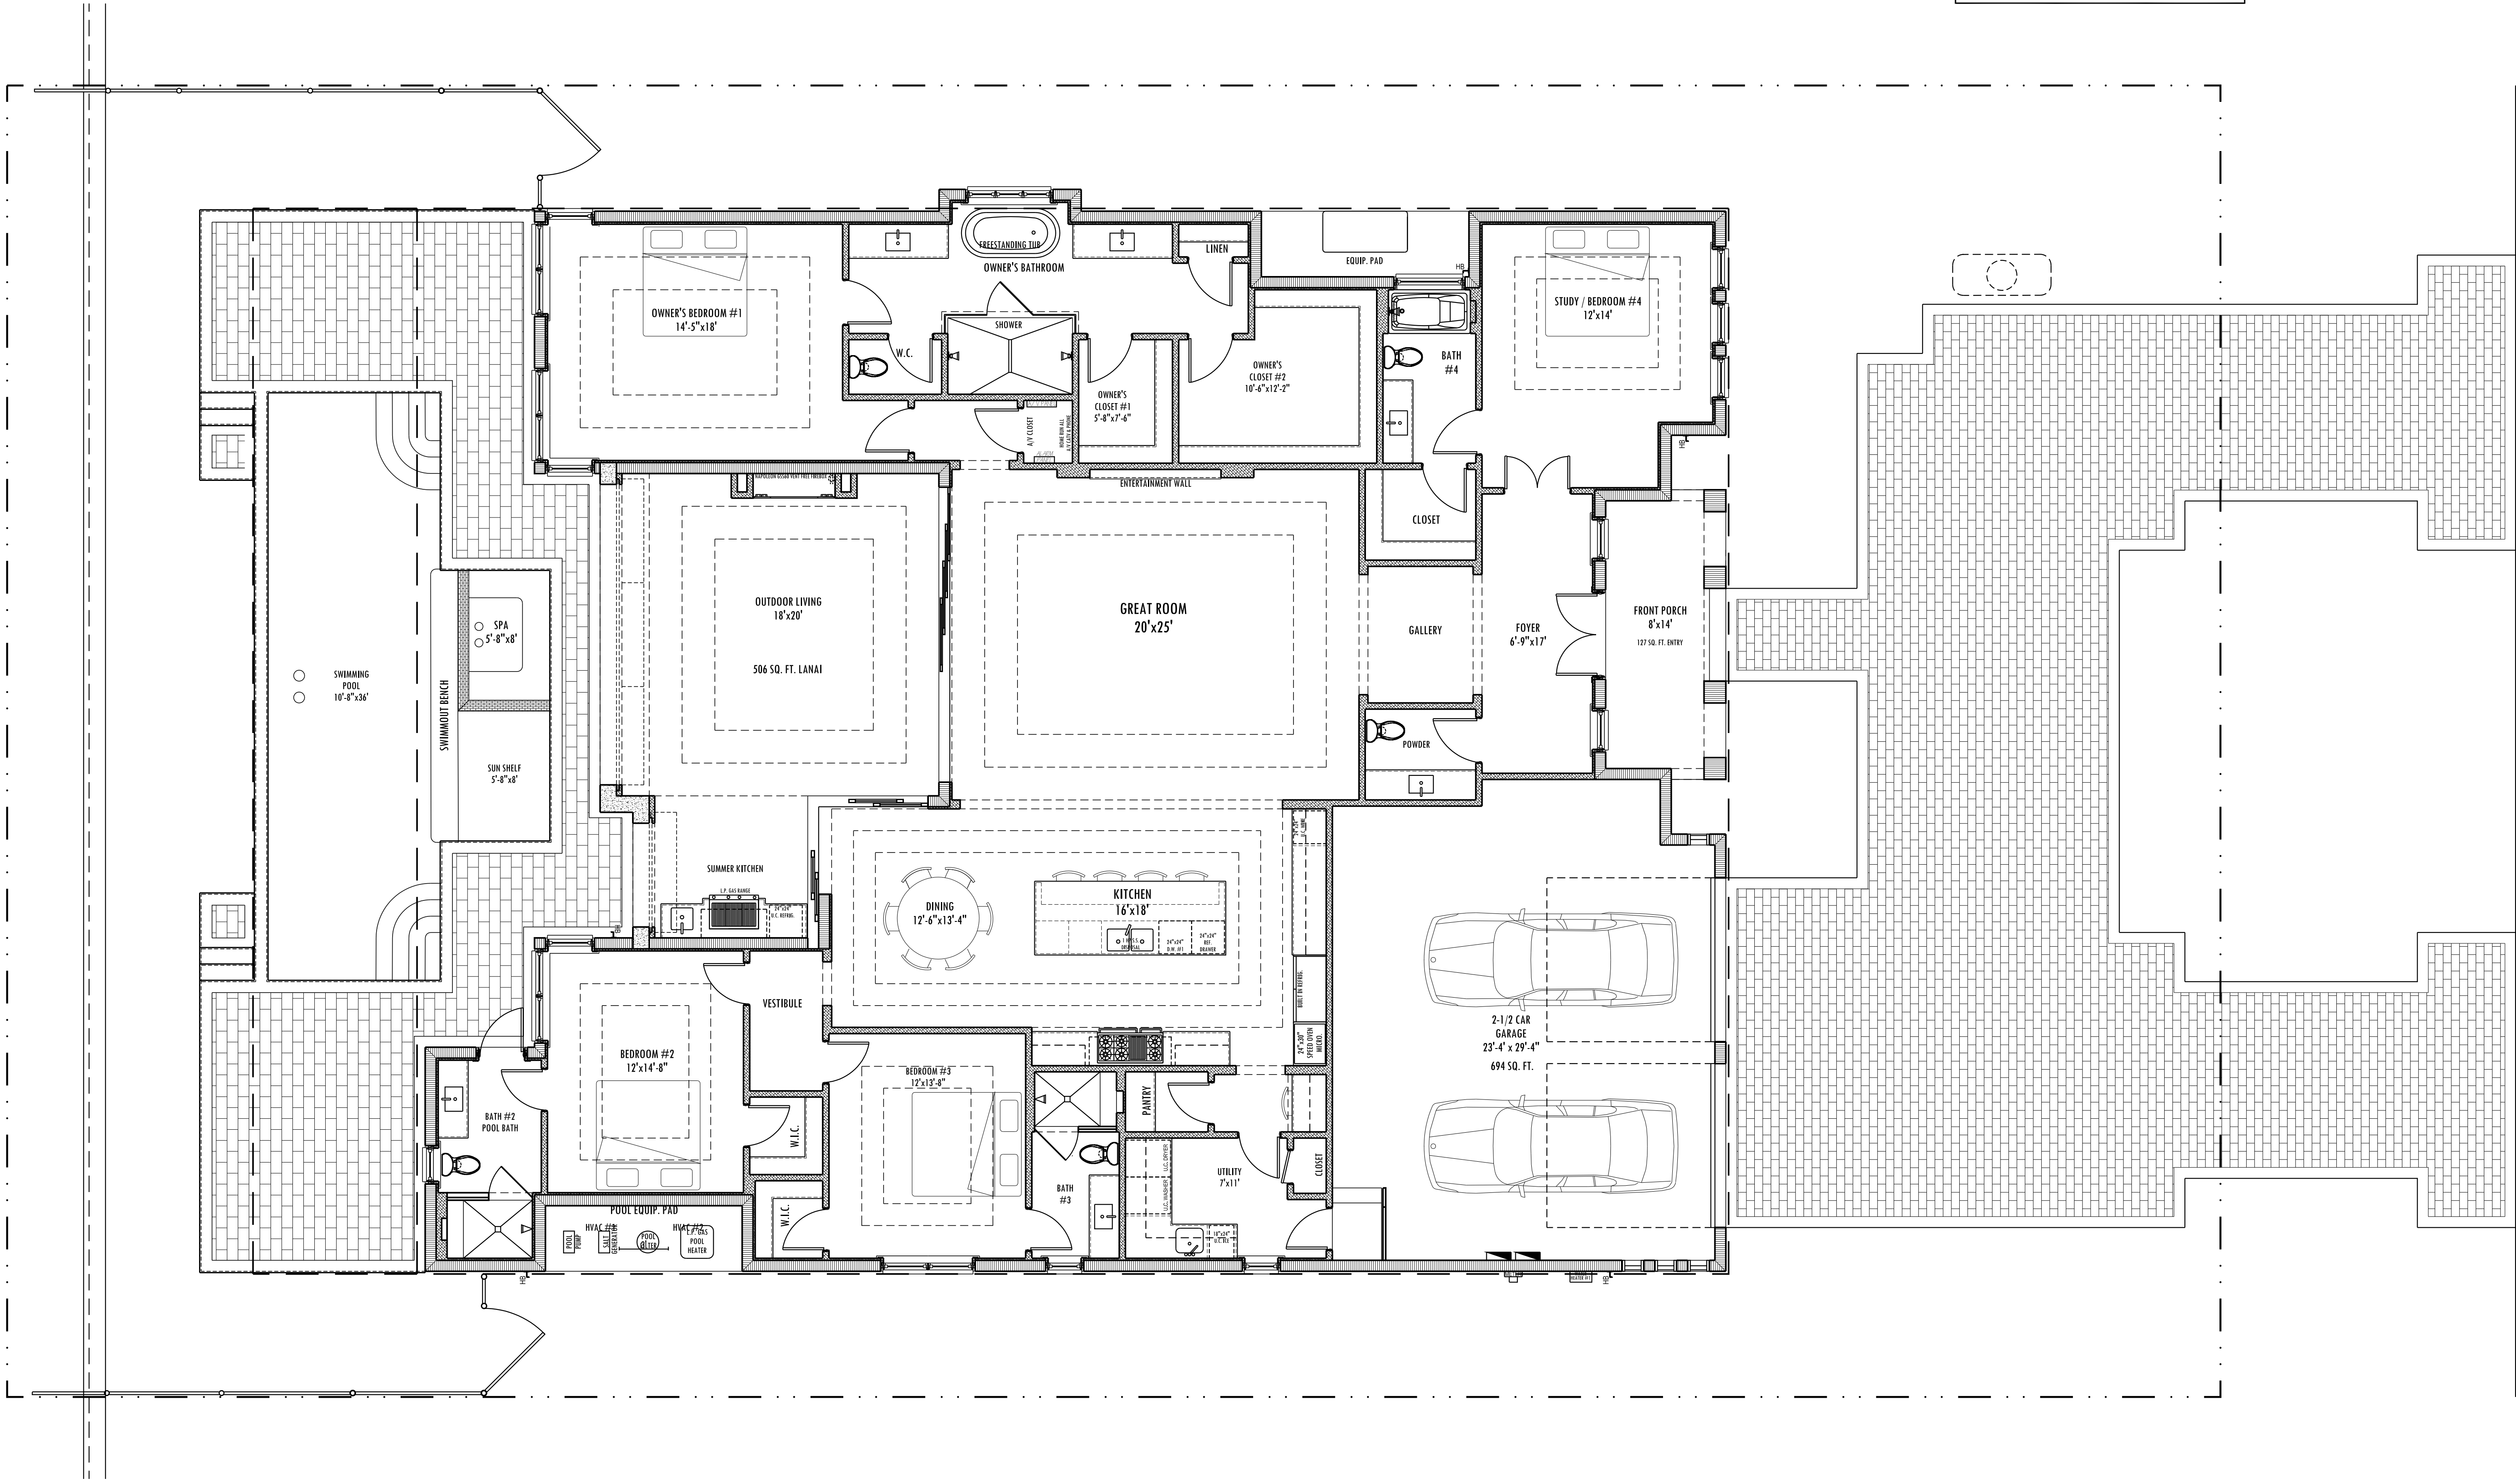

**ROYAL HARBOR RESIDENCE**  
NEW SINGLE FAMILY HOME TO REPLACE EXISTING  
**ROYAL HARBOR RESIDENCE**  
ROYAL HARBOR NEIGHBORHOOD  
NAPLES, FLORIDA 34102

CONSULTANTS


REVISIONS:

NO.	DATE	DESCRIPTION

COMMISSION NO:  
FILE: RH-STAND  
DRAWING DATE: 5/22/26  
DRAWN BY: FJ3  
CHECKED BY: FJ3

DRAWING TITLE:  
**SITE PLAN PRESENTATION**  
DRAWING NO:  
**A-1**

**1** SITE PLAN PRESENTATION  
A1 SCALE N.T.S.

COPYRIGHT 2019 ALL RIGHTS RESERVED  
FALCON DESIGN CONSULTANTS INC. AND FALCONER JONES  
HEREBY EXPRESSLY RESERVES THE COPYRIGHT AND ALL OTHER RIGHTS TO THE  
DESIGN AND DETAILS IN THESE PLANS AND ATTACHED SPECIFICATIONS. THEY ARE NOT  
TO BE COPIED OR REPRODUCED IN ANY FORM OR MANNER WHATSOEVER WITHOUT FIRST  
OBTAINING WRITTEN PERMISSION AND CONSENT OF FALCON DESIGN CONSULTANTS, NOR  
ARE THEY TO BE ASSIGNED TO ANY PARTY WITHOUT FIRST OBTAINING WRITTEN  
PERMISSION AND CONSENT.  
FALCON DESIGN CONSULTANTS INC. 1200 TAMAMI TRAIL N. SUITE #201 NAPLES  
FLORIDA 34102 239-649-5056. ANY UNAUTHORIZED USE OF ALL OR PART OF THESE  
PLANS OR SPECIFICATIONS WILL BE PROSECUTED TO THE FULL EXTENT OF THE LAW.