



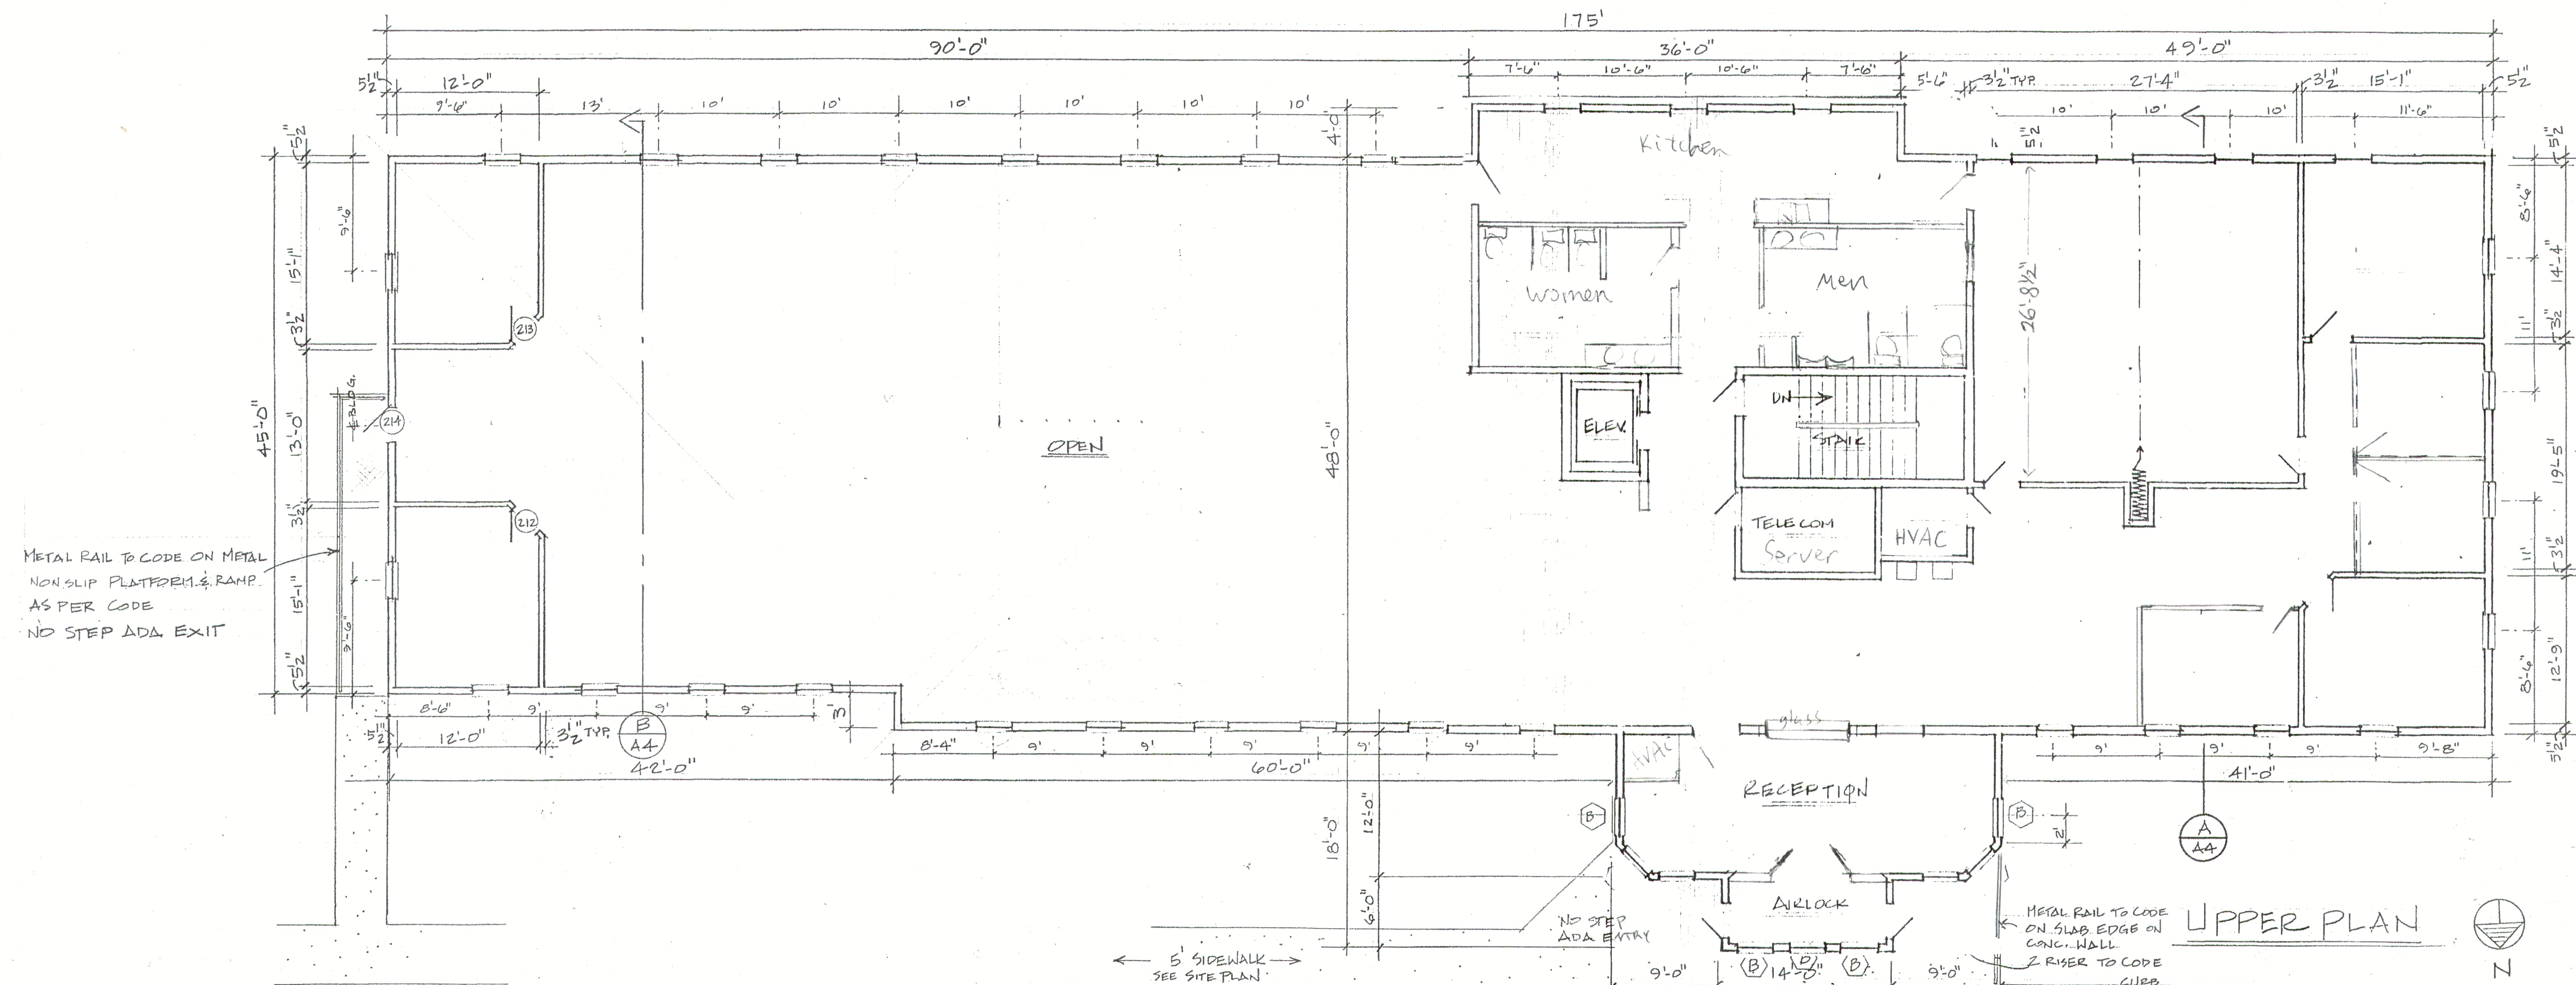

METAL RAIL TO CODE ON METAL
NON SLIP PLATFORM & RAMP
AS PER CODE
NO STEP ADA EXIT

- USE GROUP B
- 8,913 SF / FLOOR
- TYPE CONSTR. DO
- 1,200 SF x 1.45 = 10,440 SF (OPEN PERIMETER)
- SEISMIC ZONE 1

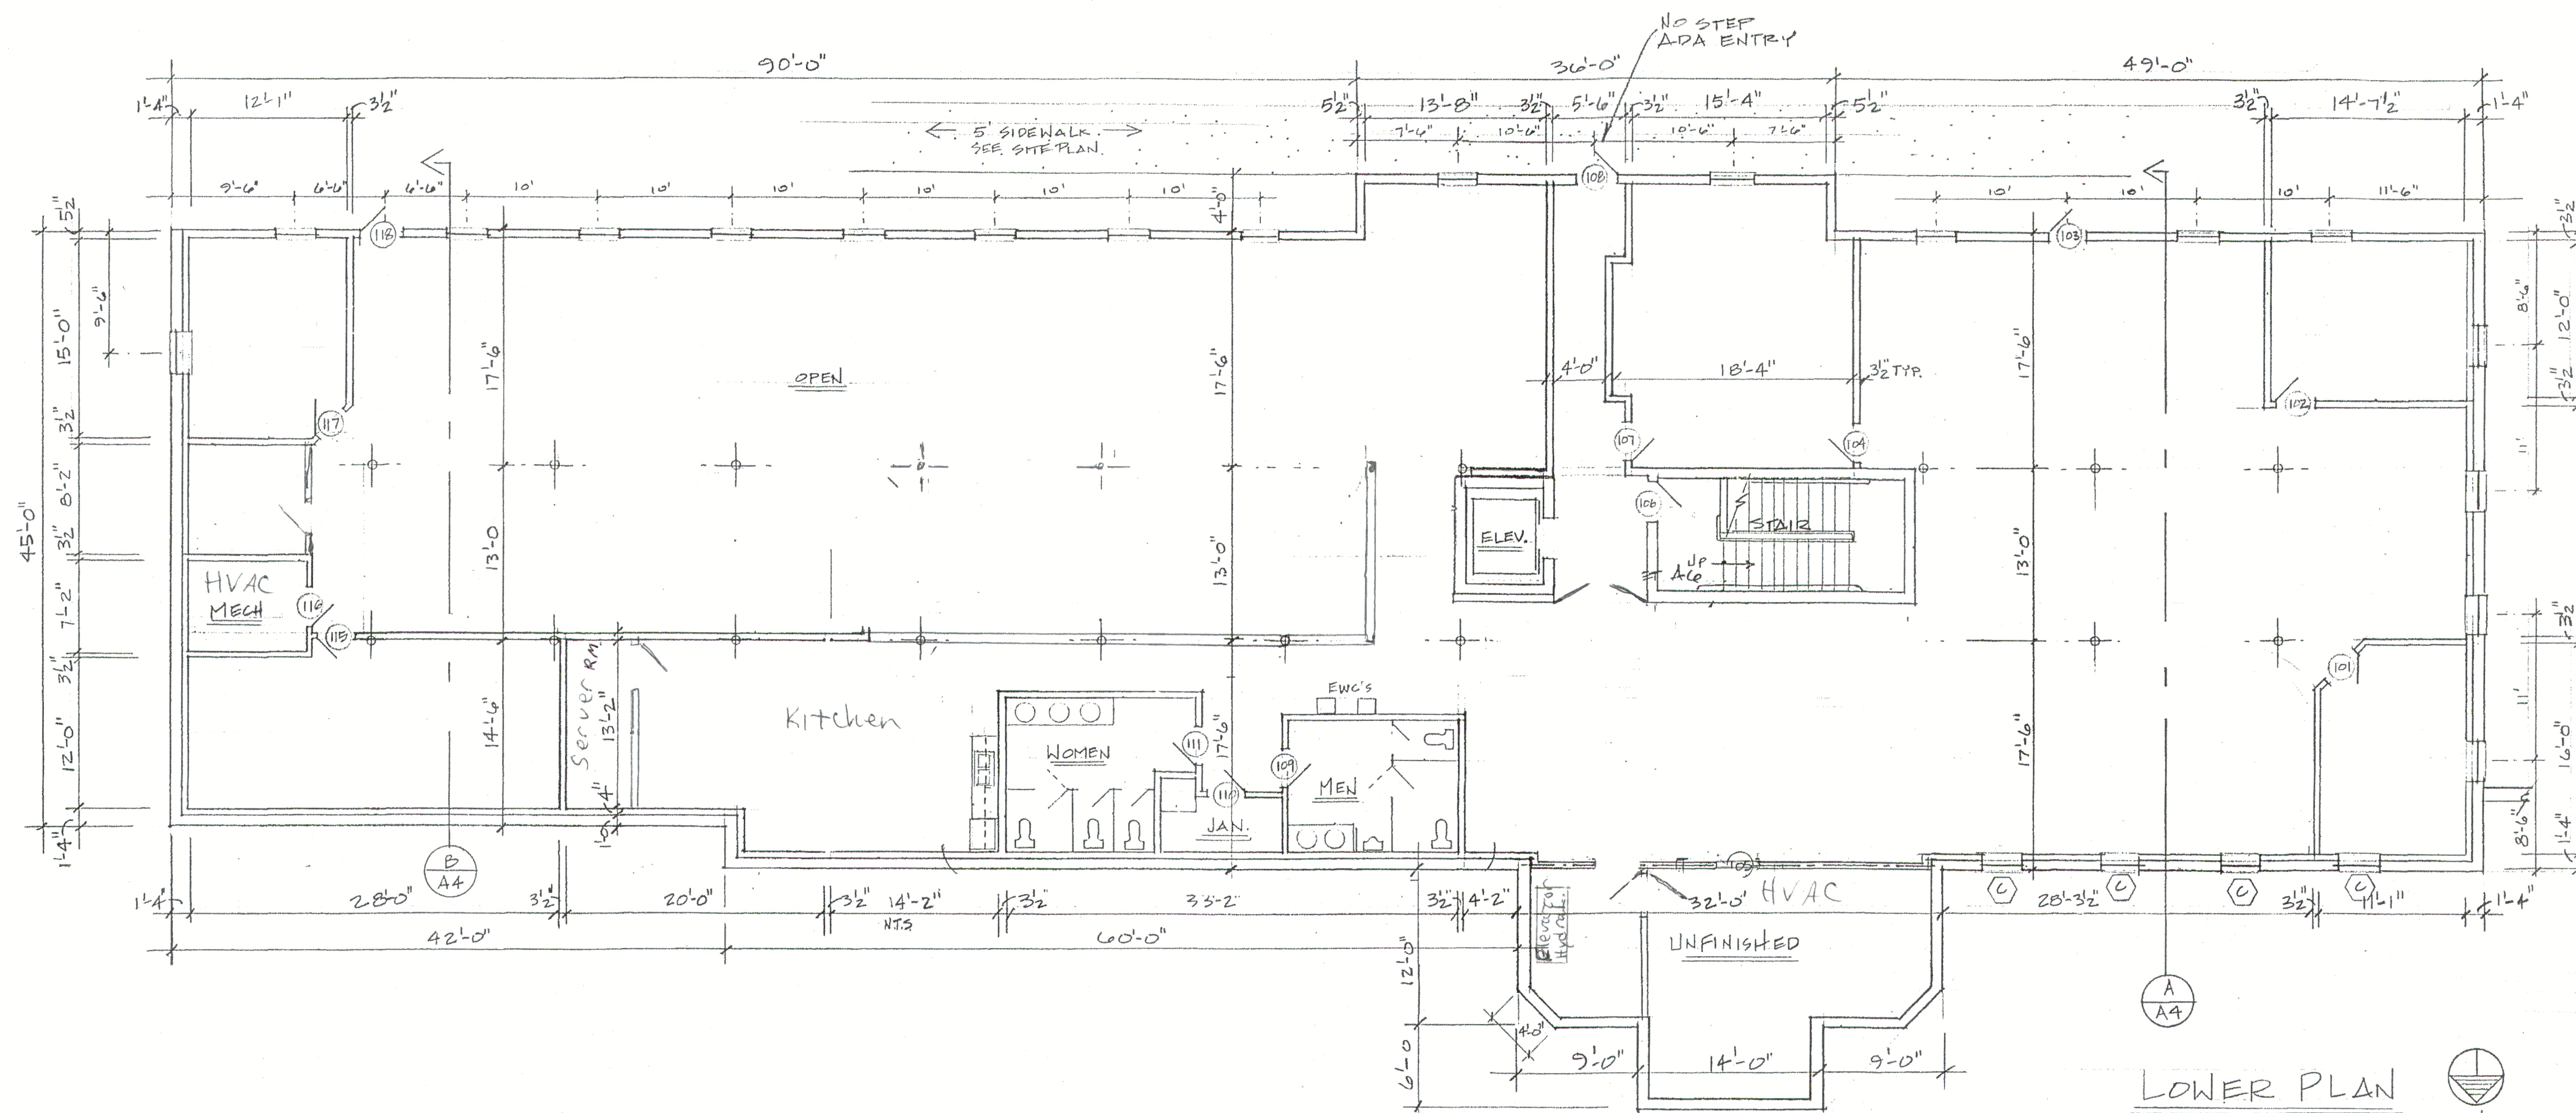

REVISIONS	BY
1.12.94	
2.15.94	
7.31.06	JT

K. BRUCE GOEBEL, ARCHITECT
COLUMBIA, MO
RAY BAX CONTRACTOR / OWNER

FLOOR PLANS

OFFICE BUILDING FOR DEPARTMENT OF ECONOMIC DEVELOPMENT
COLE COUNTY DIVISION OF JOB DEVELOPMENT & TRAINING

Date 12-3-93
Scale 1/8" = 1'-0"
Drawn RG
Job 93063
Sheet
Of 7