




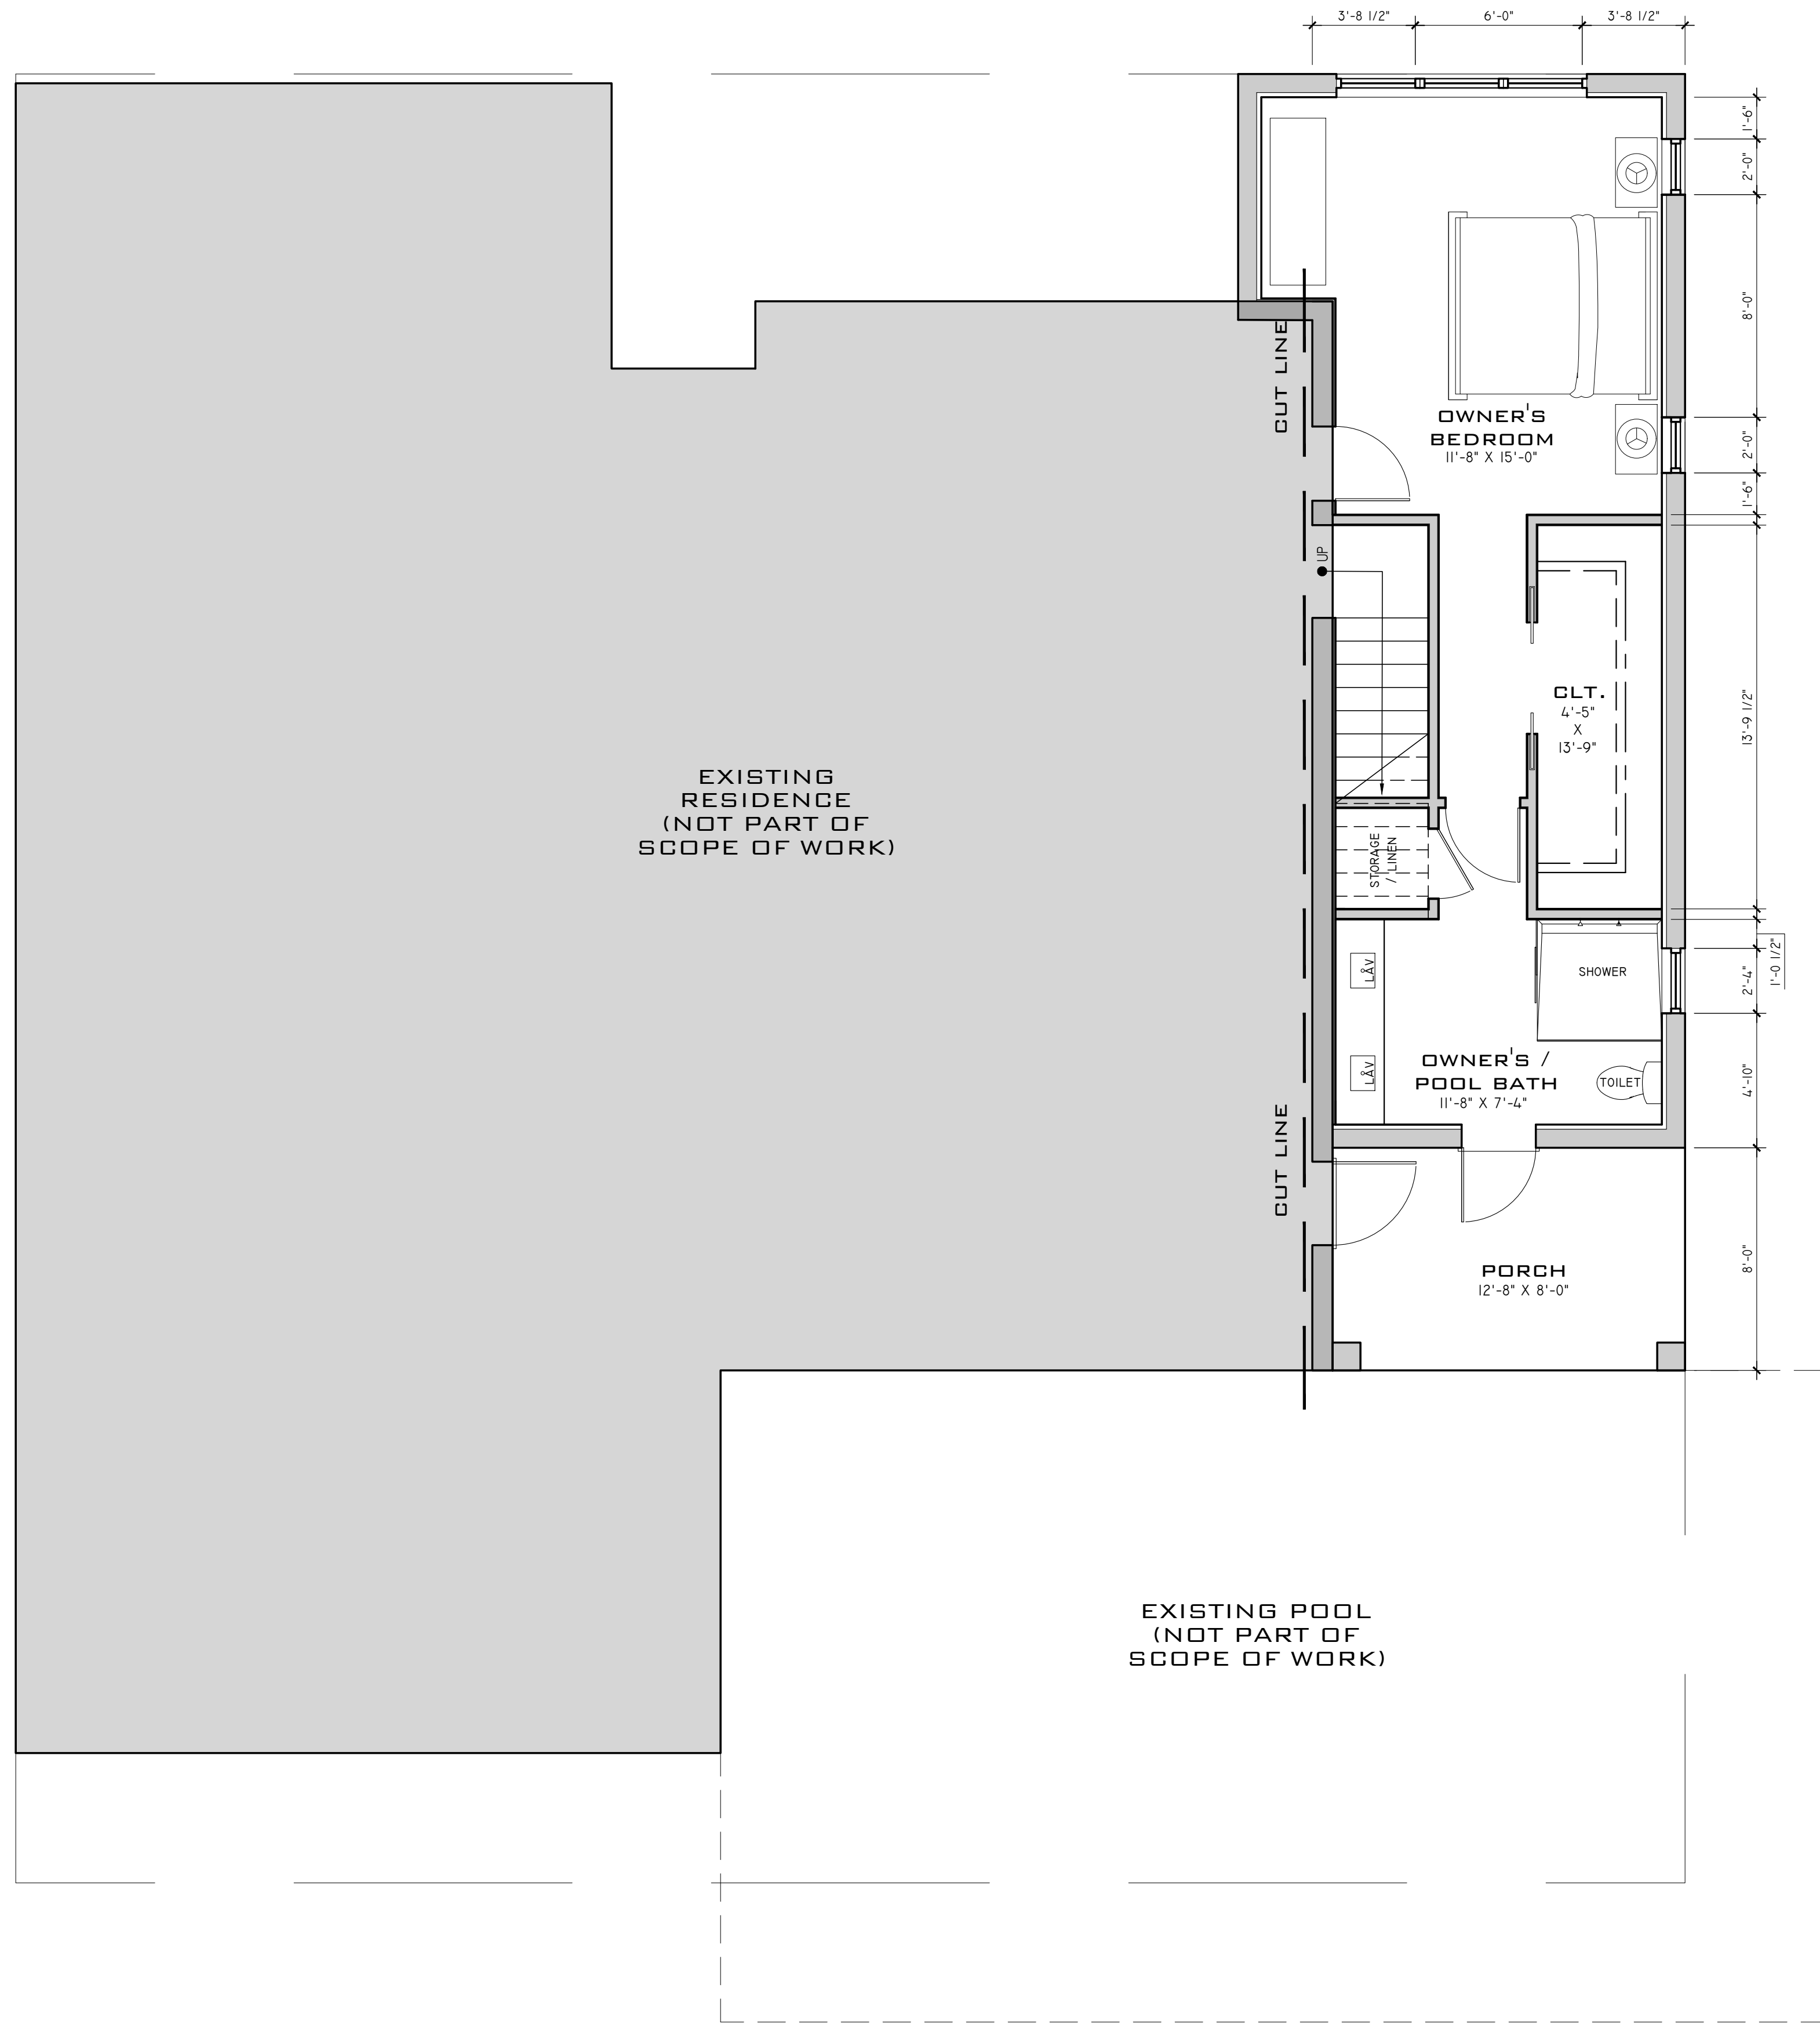

 **FIRST FLOOR PLAN** SCALE: 1/4" = 1'-0"

 


 **SECOND FLOOR PLAN** SCALE: 1/4" = 1'-0"

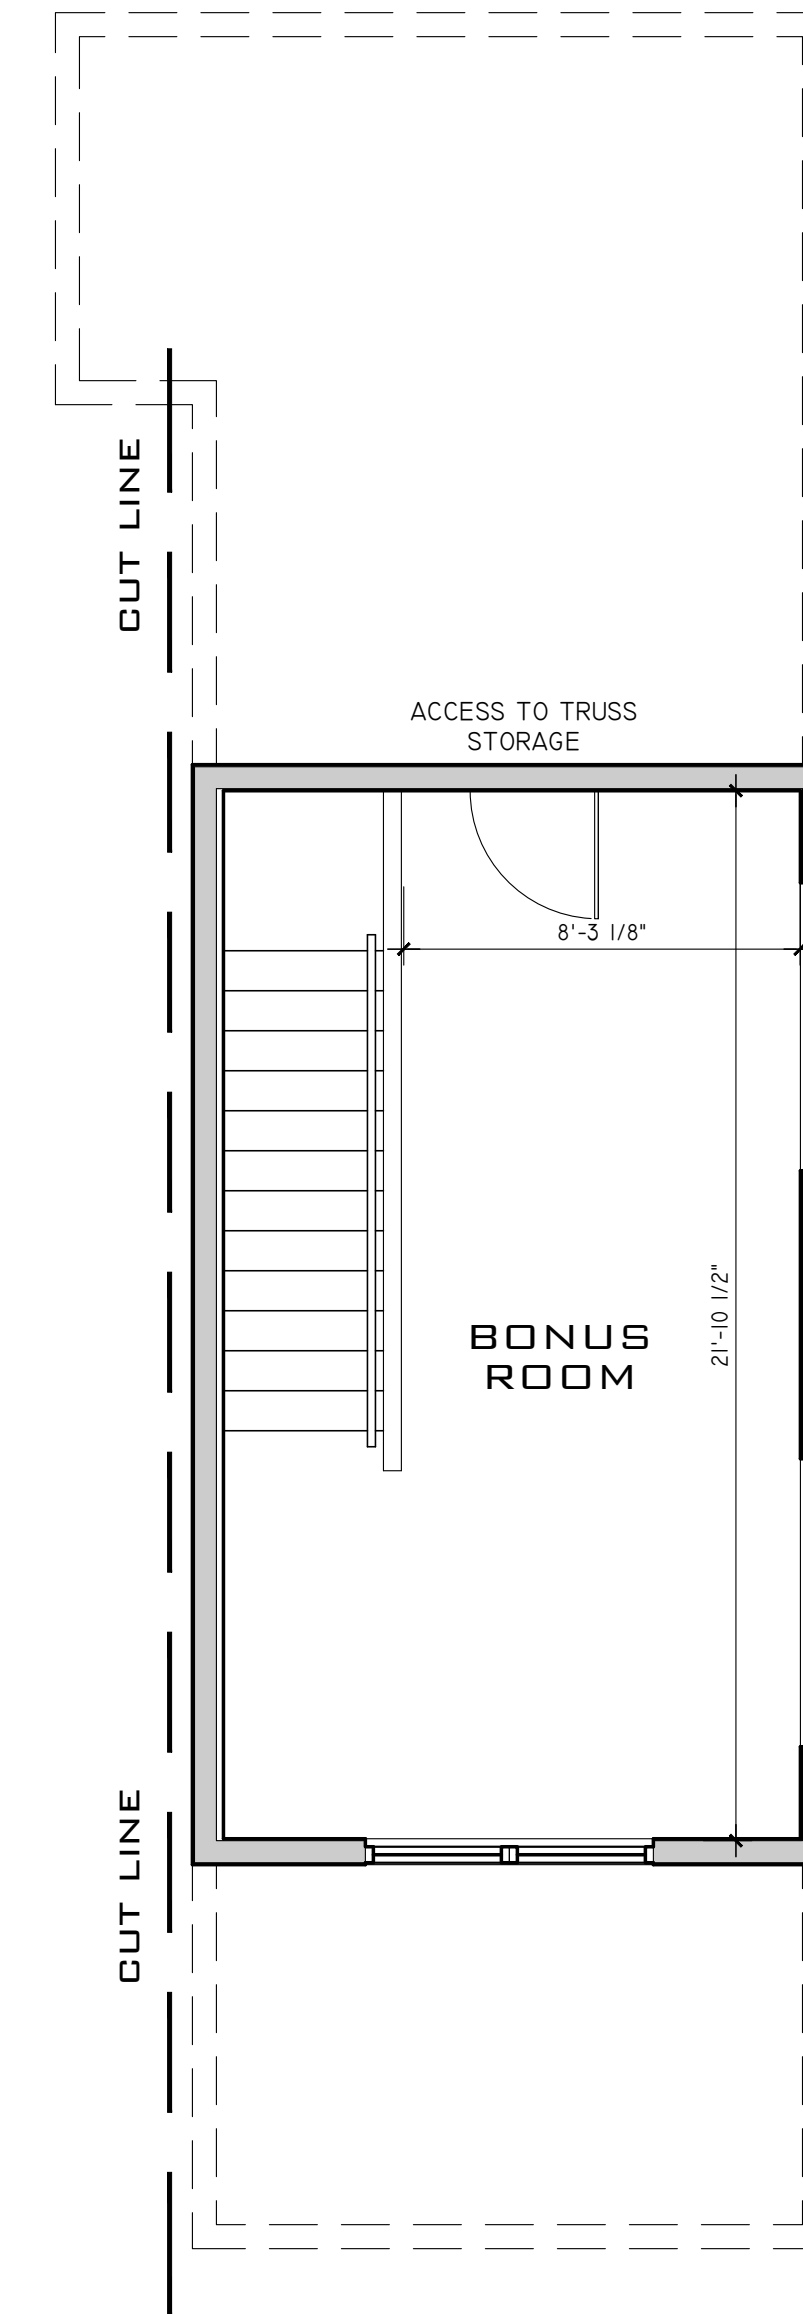


FRONT ELEVATION

SCALE: 1/4" = 1'-0"

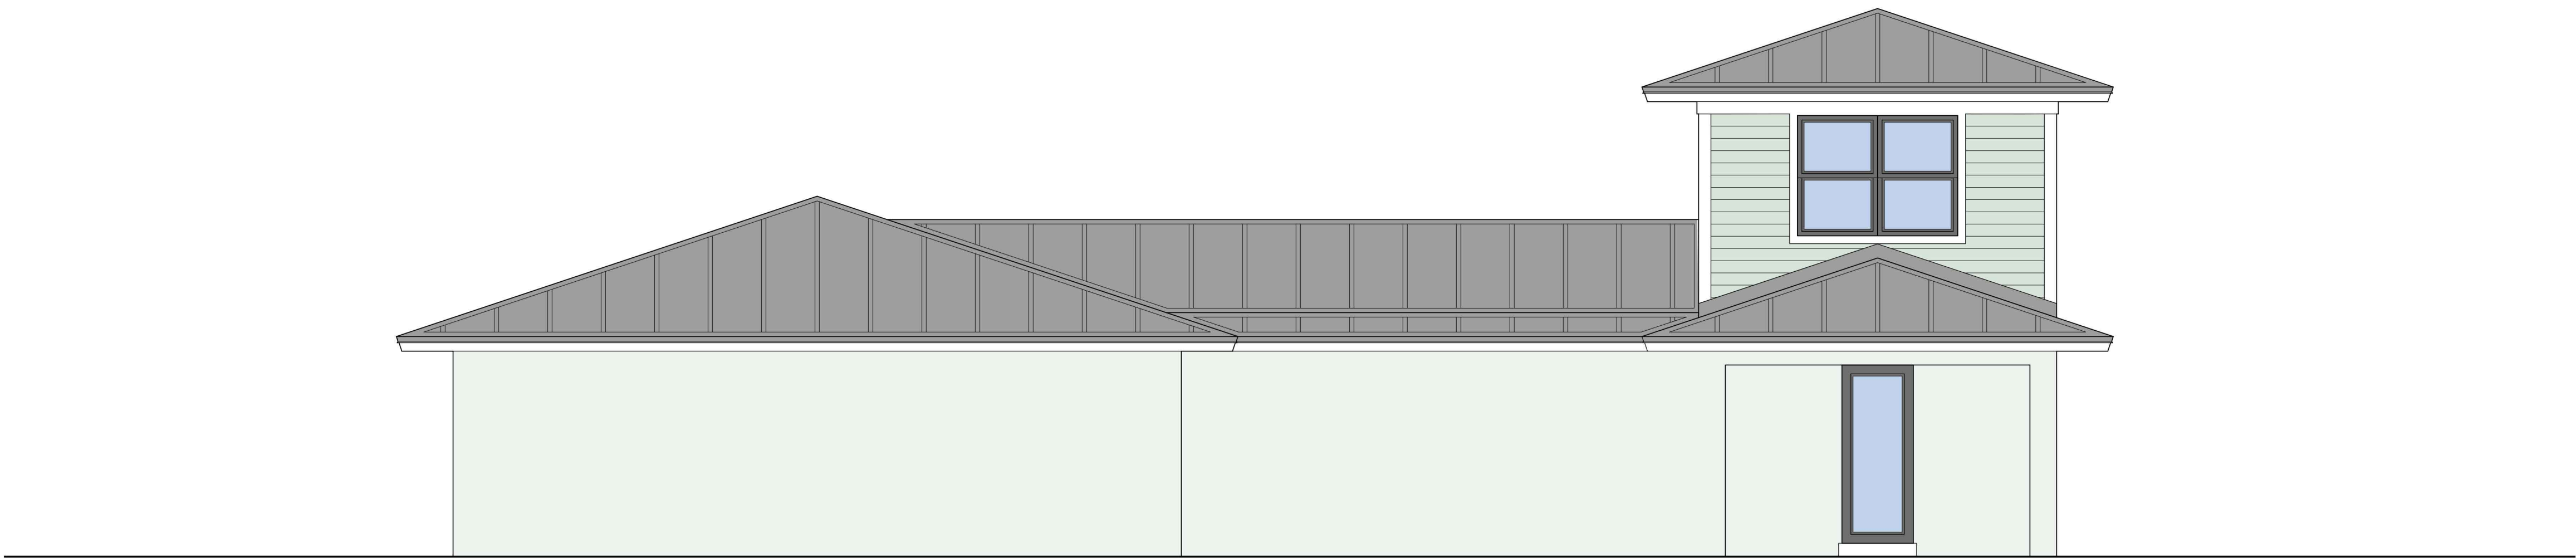

REAR ELEVATION - OPT 1

SCALE: 1/4" = 1'-0"

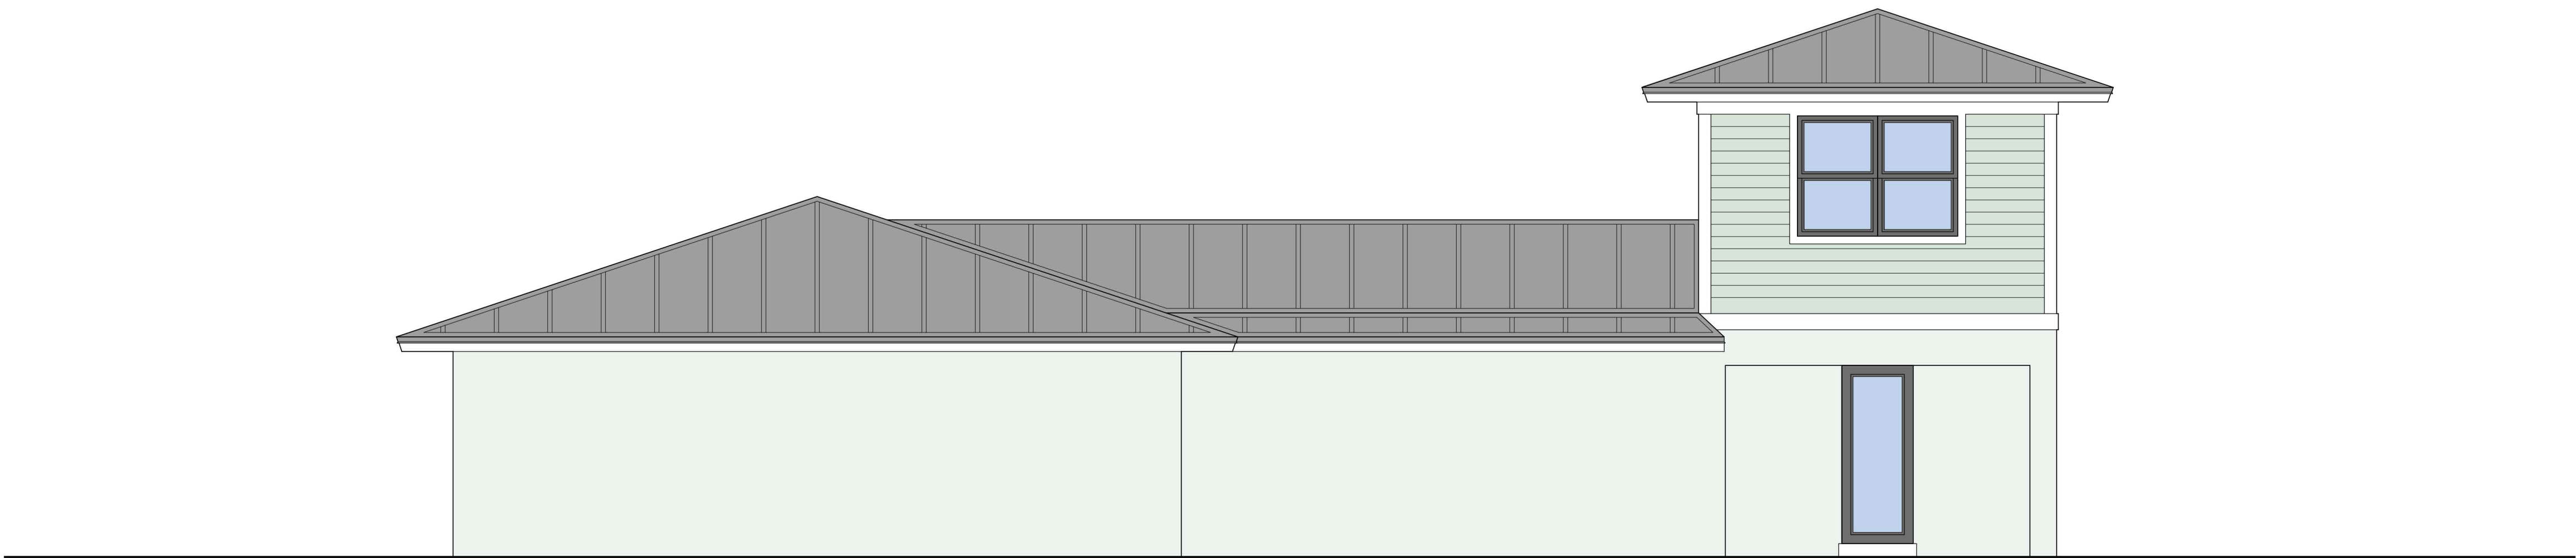

REAR ELEVATION - OPT 2

SCALE: 1/4" = 1'-0"

JOB #: R-2025-018

DRAWN: JKA

CHECKED: JKA

DATE

☐ SD

☐ DD

☐ CD

☐ BID

☐ PERMIT

REVISIONS:

△

△

△ -

△ -

△ -

△ -

△ -

△ -

CUSTOM RENOVATION/ ADDITION
HOFFMAN PROJECT
509 W AMHERST CIR, SATELLITE BEACH, FL 32937

SEAL

SHEET TITLE

EXTERIOR
ELEVATIONS

SHEET NUMBER

A2.00