



AREAS		
LIVING	1ST FLOOR	2801
	2ND FLOOR	1297
	TOTAL	4098 sq.ft.
2 CAR GARAGE-STORAGE		537
1 CAR GARAGE-STORAGE		307
OUTDOOR ROOM		306
FRONT PORCH		78
MECHANICAL 73+93=		166
AREA UNDER ROOF		5492 sq.ft.

1st FLOOR PLAN
SCALE 1/4"=1'-0"

 

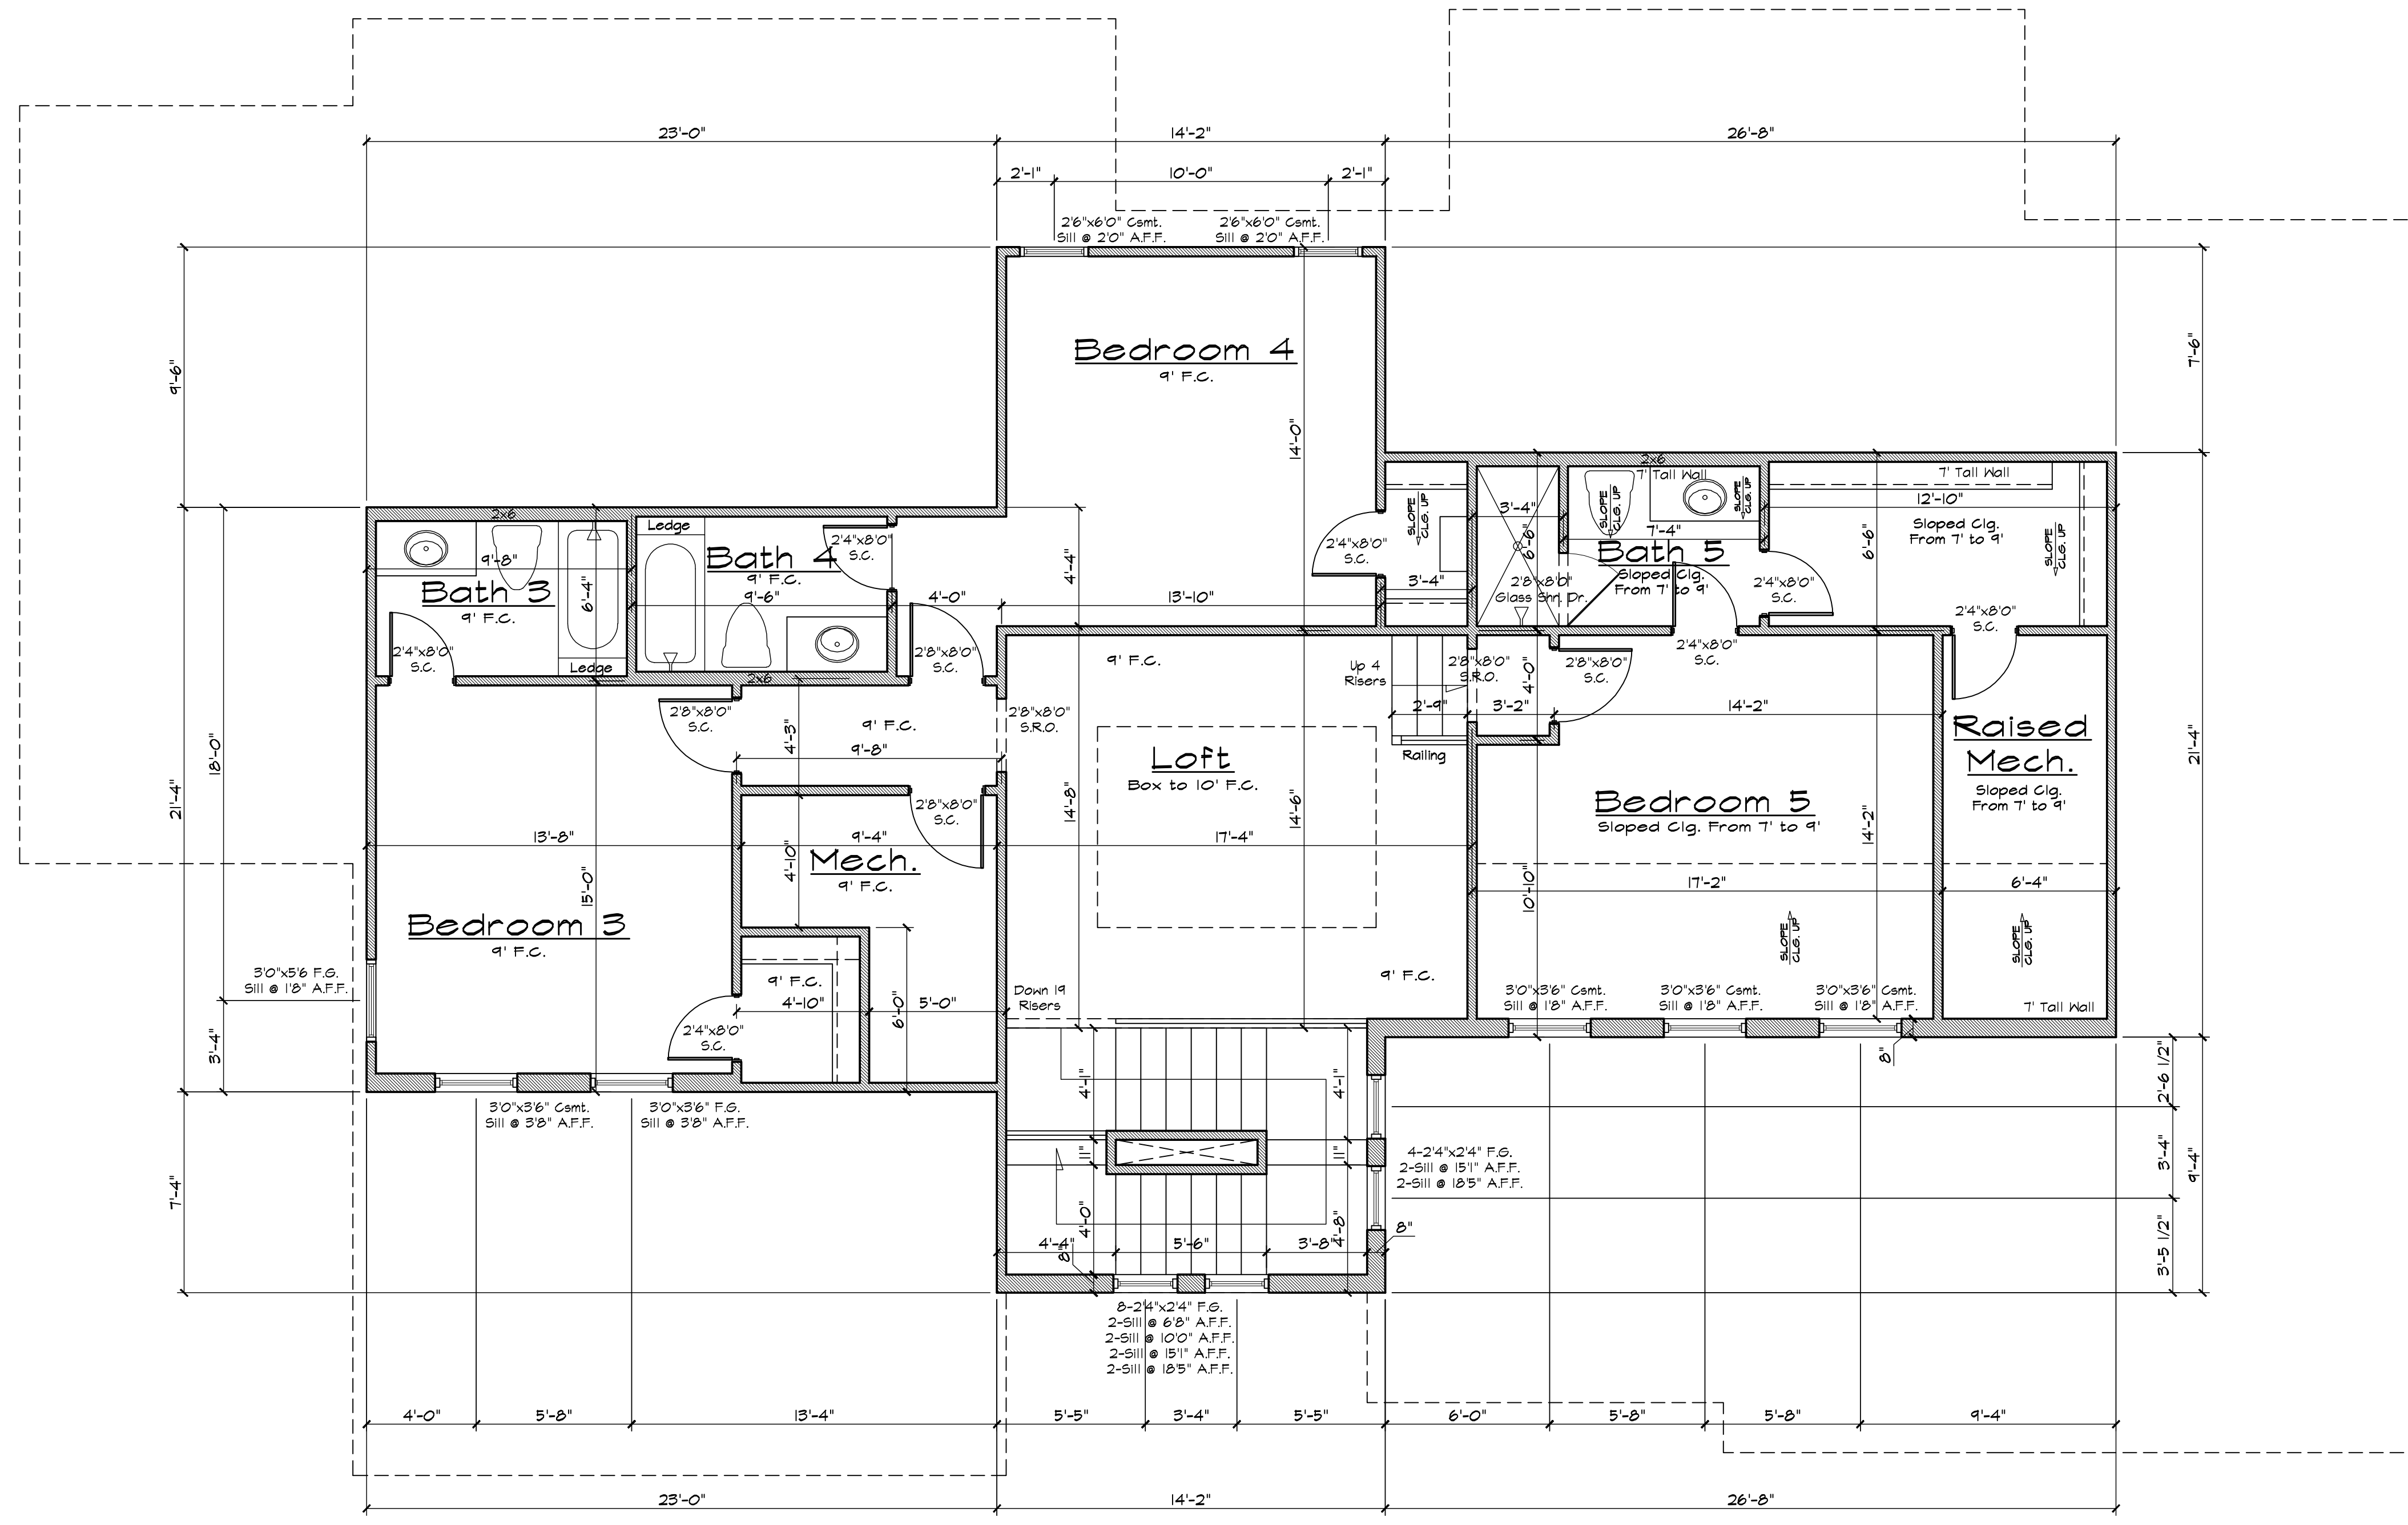

AREAS		
LIVING	1ST FLOOR	2801
	2ND FLOOR	1297
	TOTAL	4098 sq.ft.
2 CAR GARAGE-STORAGE		537
1 CAR GARAGE-STORAGE		307
OUTDOOR ROOM		306
FRONT PORCH		78
MECHANICAL 73+93=		166
	AREA UNDER ROOF	5492 sq.ft.

2nd FLOOR PLAN
SCALE 1/4"=1'-0"