 
 
 
 


LIFE SAFETY FIXTURES

 COMBINATION PHOTOELECTRIC SENSITIVE SMOKE/CARBON MONOXIDE DETECTORS [R315.4 PG. 68 AMENDED] • MAY BE USED WHERE SMOKE DETECTORS ARE LOCATED PER R315.3	 BATH / LIGHT COMBO - EXHAUST FAN
 PHOTOELECTRIC SENSITIVE SMOKE DETECTORS [R314 PG. 67 AMENDED] • 1 IN EACH SEPARATE BEDROOM • 1 OUTSIDE EACH SEPARATE BEDROOM • 1 NEAR BASE OF EACH STAIRWAY • 1 IN EVERY BASEMENT & WALK UP ATTIC • 1 FOR EVERY 1,000 SQ. FT.	 HEAT DETECTOR

NOTE: ALL SMOKE AND CARBON-MONOXIDE DETECTORS MUST BE HARD-WIRED.

Level	Mark	SIZE			Qty.
		WIDTH	HEIGHT	SILL HEIGHT	
FIRST FLOOR	W1	4' - 6"	4' - 6"	2' - 4"	2
FIRST FLOOR	W2	3' - 1"	4' - 8"	2' - 4"	3
FIRST FLOOR	W3	2' - 2"	3' - 0"	3' - 8"	3
SECOND FLOOR	W2	3' - 1"	4' - 8"	2' - 4"	4
SECOND FLOOR	W4	2' - 6"	3' - 7"	3' - 1"	1
SECOND FLOOR	W5	5' - 6"	2' - 0"	4' - 8"	1


DOORS AND WINDOWS NOTES:

- SIZES ARE SHOWN FOR DESIGN. ACTUAL SIZES MAY VARY ACCORDING TO SELECTED MANUFACTURER.
- W2 WINDOWS ARE EGRESS COMPLIANT FOR BEDROOM WINDOWS.
- WINDOWS TO BE MINIMUM DOUBLE-GLAZED TO MEET ENERGY CODE REQUIREMENTS.

Level	Mark	SIZE			Qty
		WIDTH	HEIGHT		
FOUNDATION	D4	0' - 0"	0' - 0"		1
FIRST FLOOR	D1	2' - 6"	6' - 8"		2
FIRST FLOOR	D2	2' - 8"	6' - 8"		4
FIRST FLOOR	D3	5' - 0"	6' - 8"		2
SECOND FLOOR	D1	2' - 6"	6' - 8"		3
SECOND FLOOR	D2	2' - 8"	6' - 8"		3
SECOND FLOOR	D3	5' - 0"	6' - 8"		1


DETAIL LINES LEGEND

-  TO BE DEMOLISHED
-  TO REMAIN
-  NEW WALLS

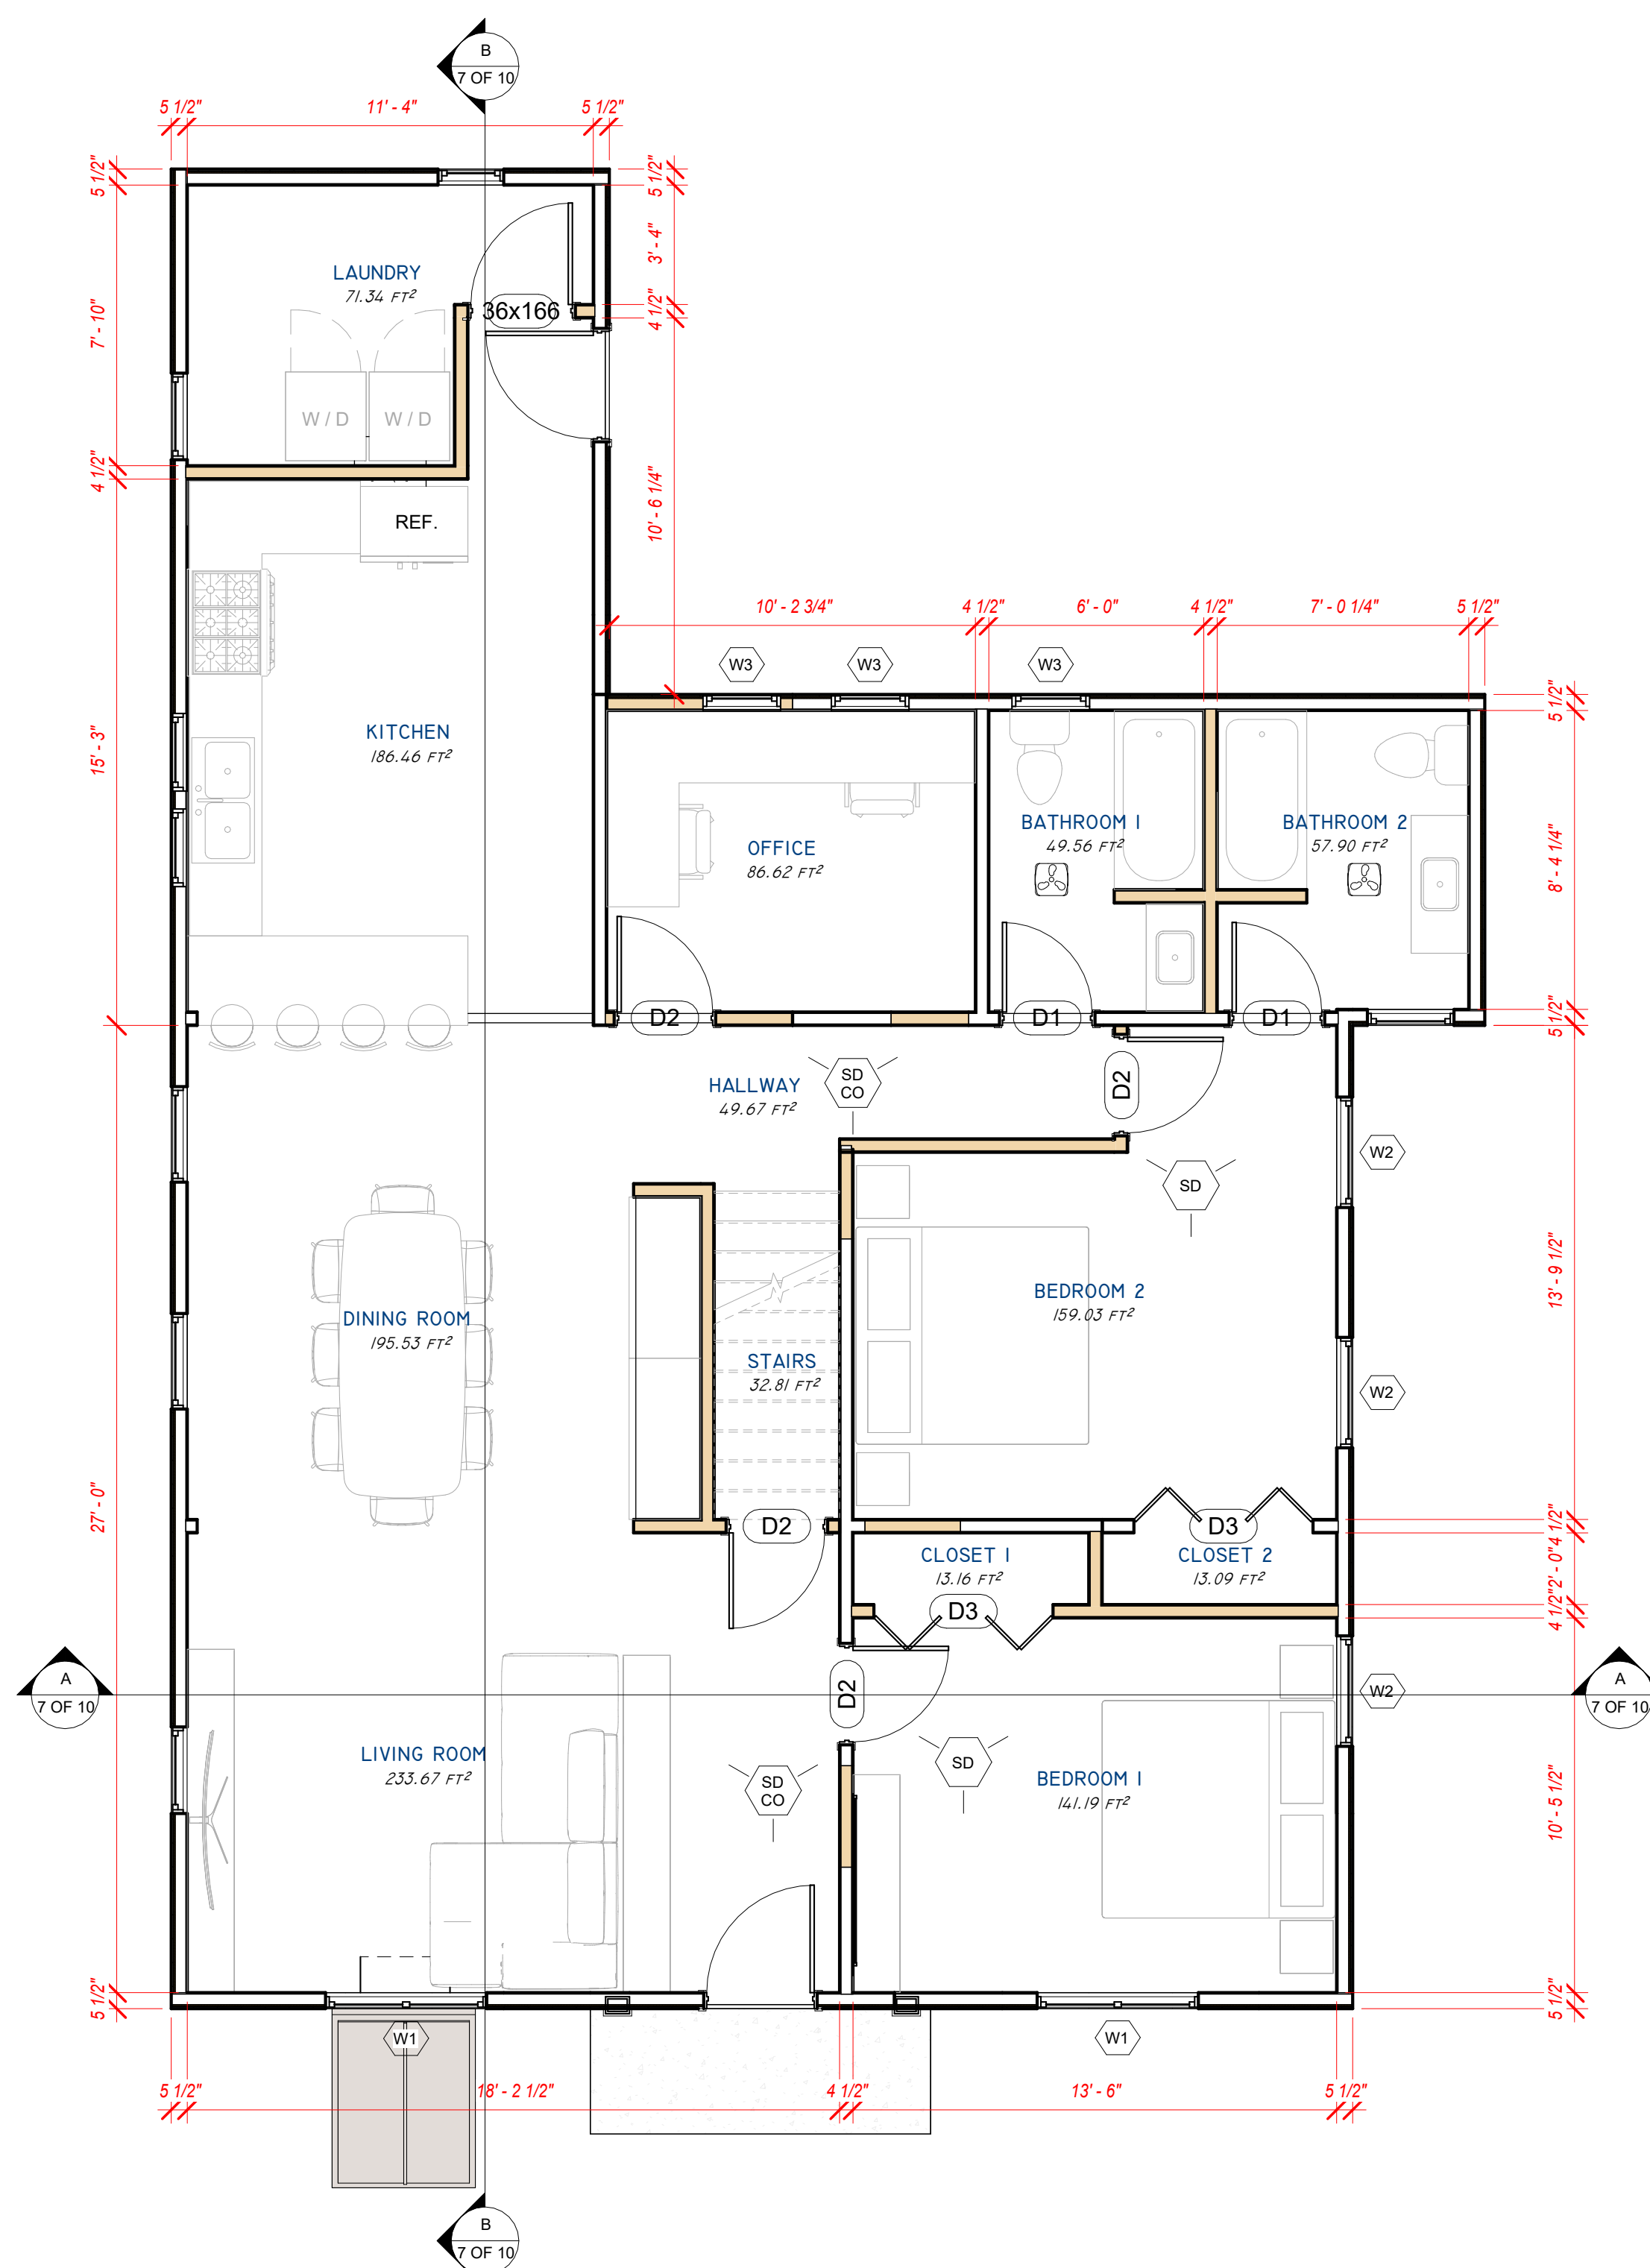

PROPOSED FIRST FLOOR PLAN VIEW

SCALE: 1/4" = 1'-0"

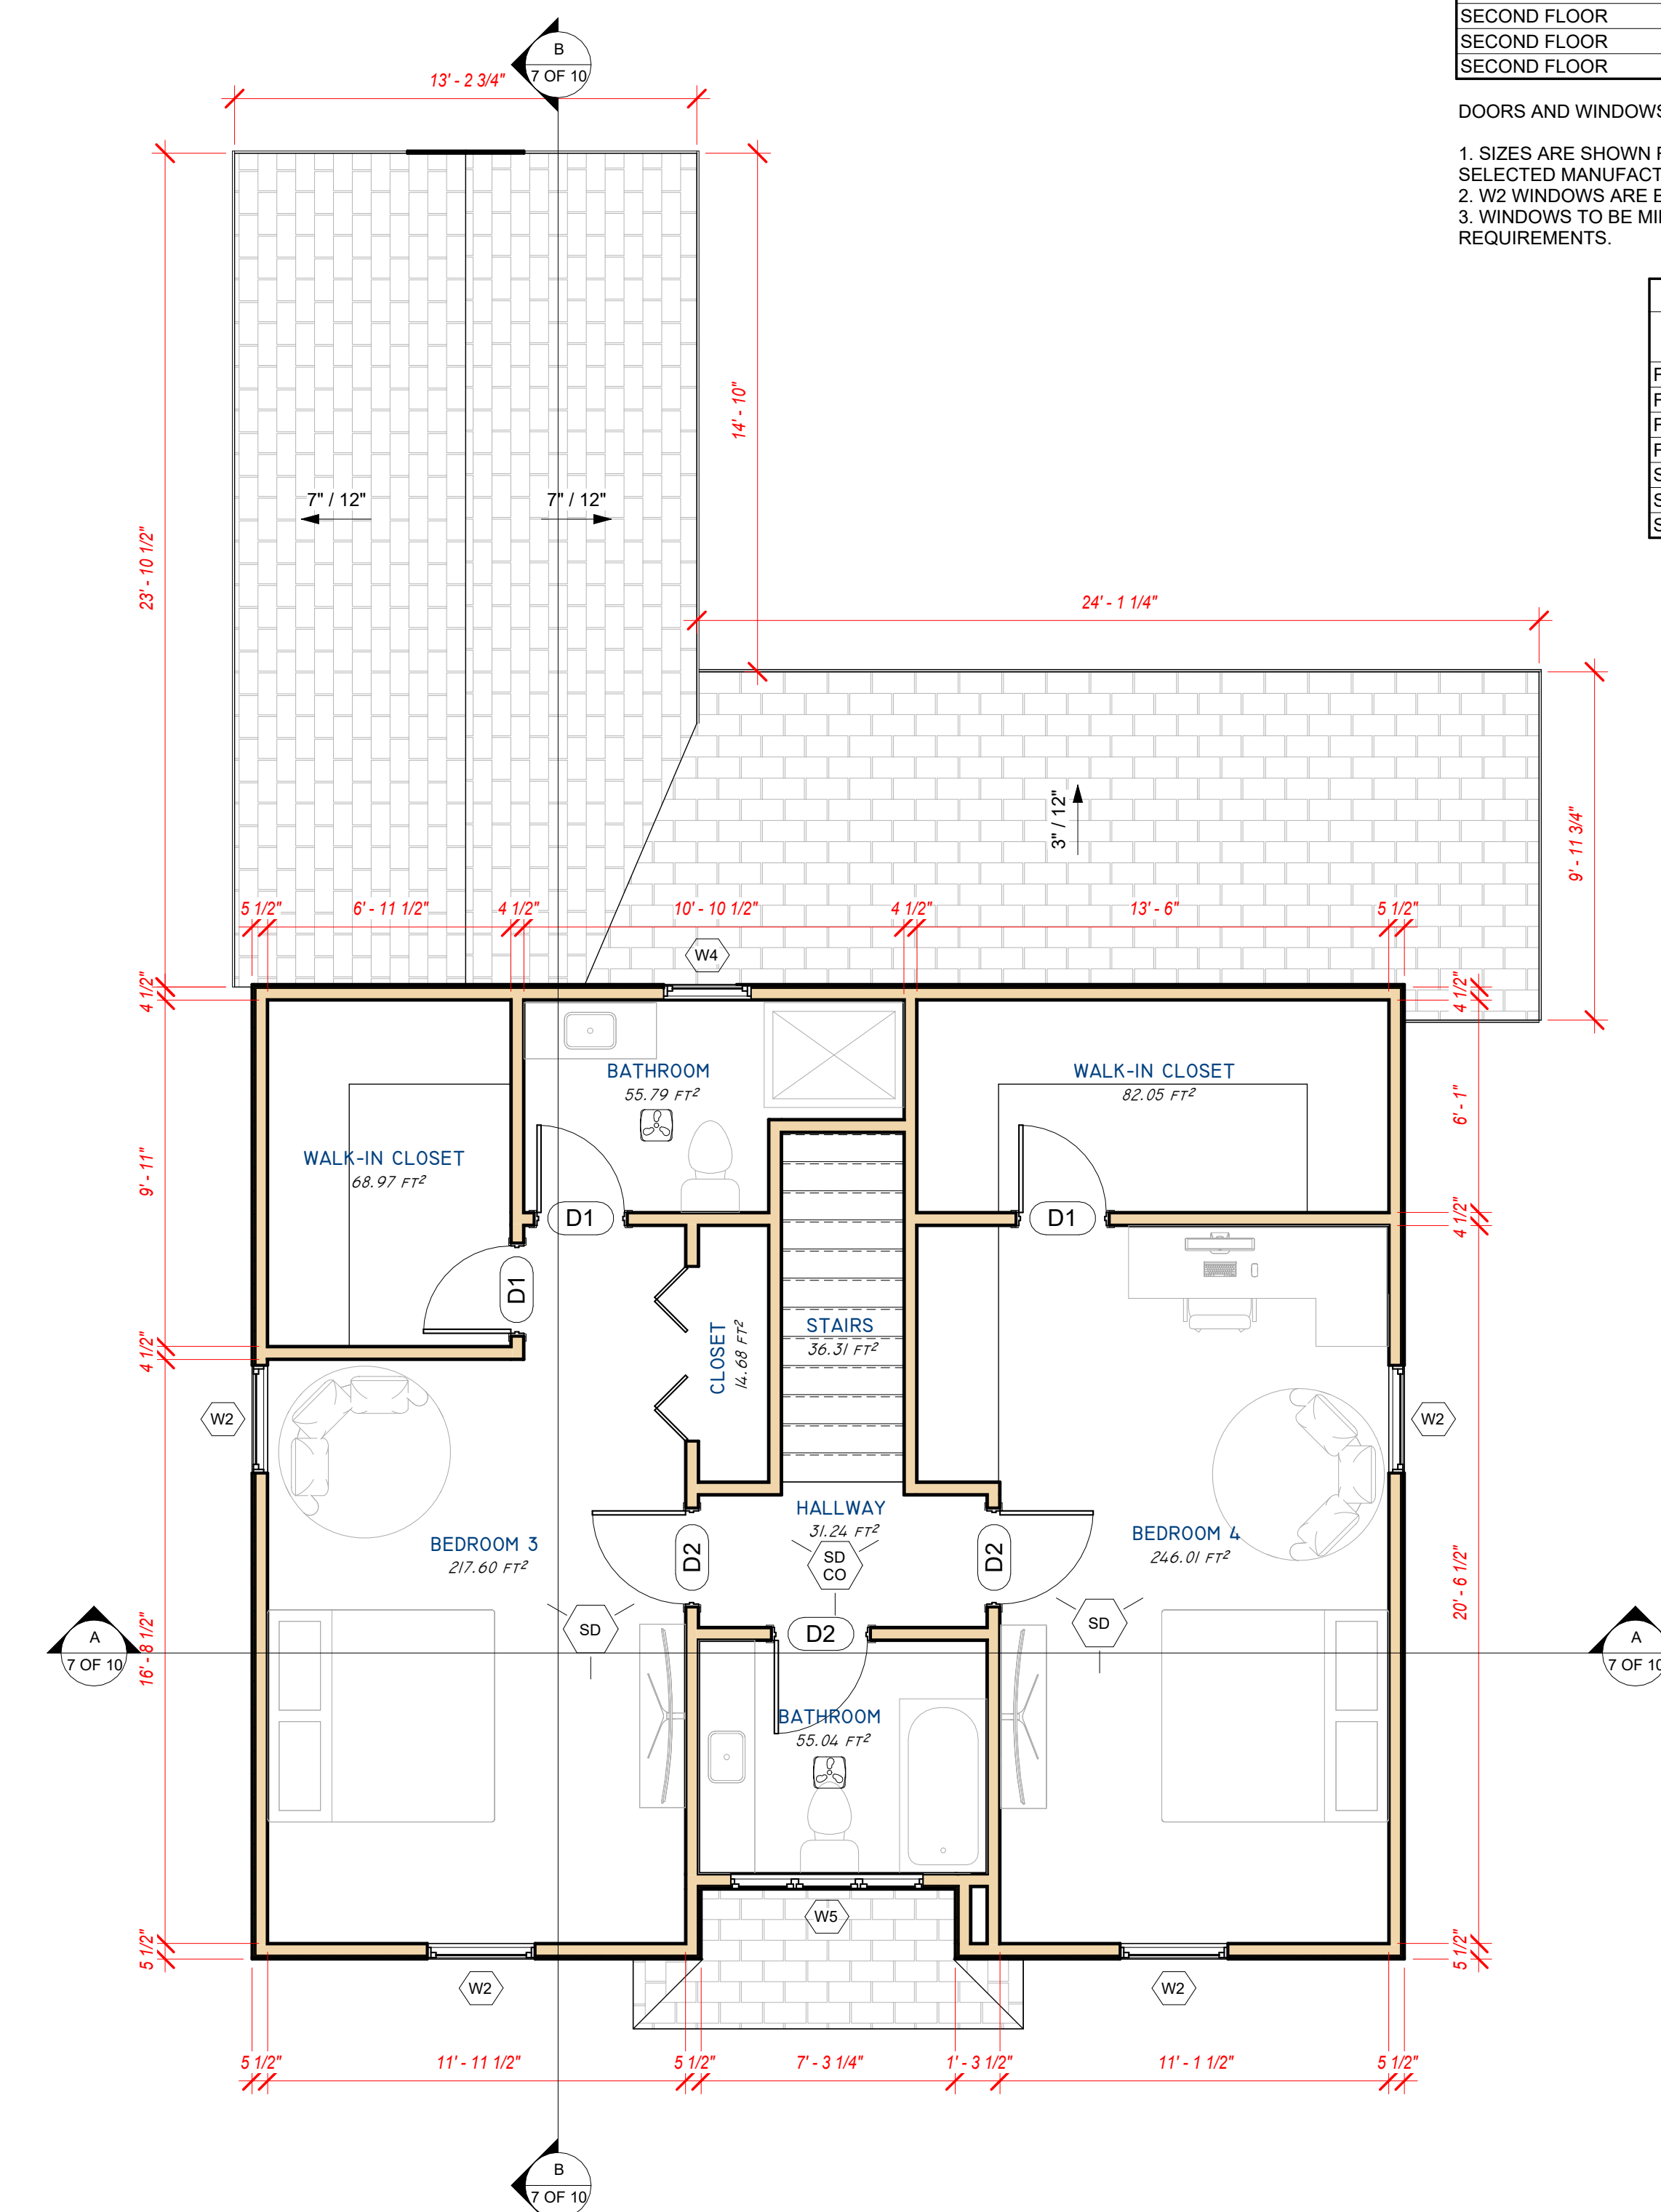

PROPOSED SECOND FLOOR PLAN VIEW

SCALE: 1/4" = 1'-0"

NOTE:
SOME FEATURES ARE NOT SHOWN FOR CLARITY.
SEE ALL PROJECT PLANS, SECTIONS AND DETAILS FOR COMPLETE UNDERSTANDING. CONTACT ENGINEER FOR CLARIFICATIONS IF NECESSARY.

DEACON MARVEL ARCHITECT

3 ALVESTON STREET
JAMAICA PLAIN, MA 02130
617-981-9890
deaconmarvel@gmail.com



+1 (978) 870-6327 | info@buildoneeng.com

DRAWING TITLE:
ARCHITECTURAL
PROPOSED FIRST AND SECOND
FLOOR PLAN VIEWS

No.	REVISION	DATE

DATE: DEC 9 2025 SHEET NO: 5 OF 10
DRAWN BY: FS CHECKED BY: FH

SHEET