



MOONLIGHT CANYON
 AT
 SAGUARO RANCH
 MODEL HOME 3246

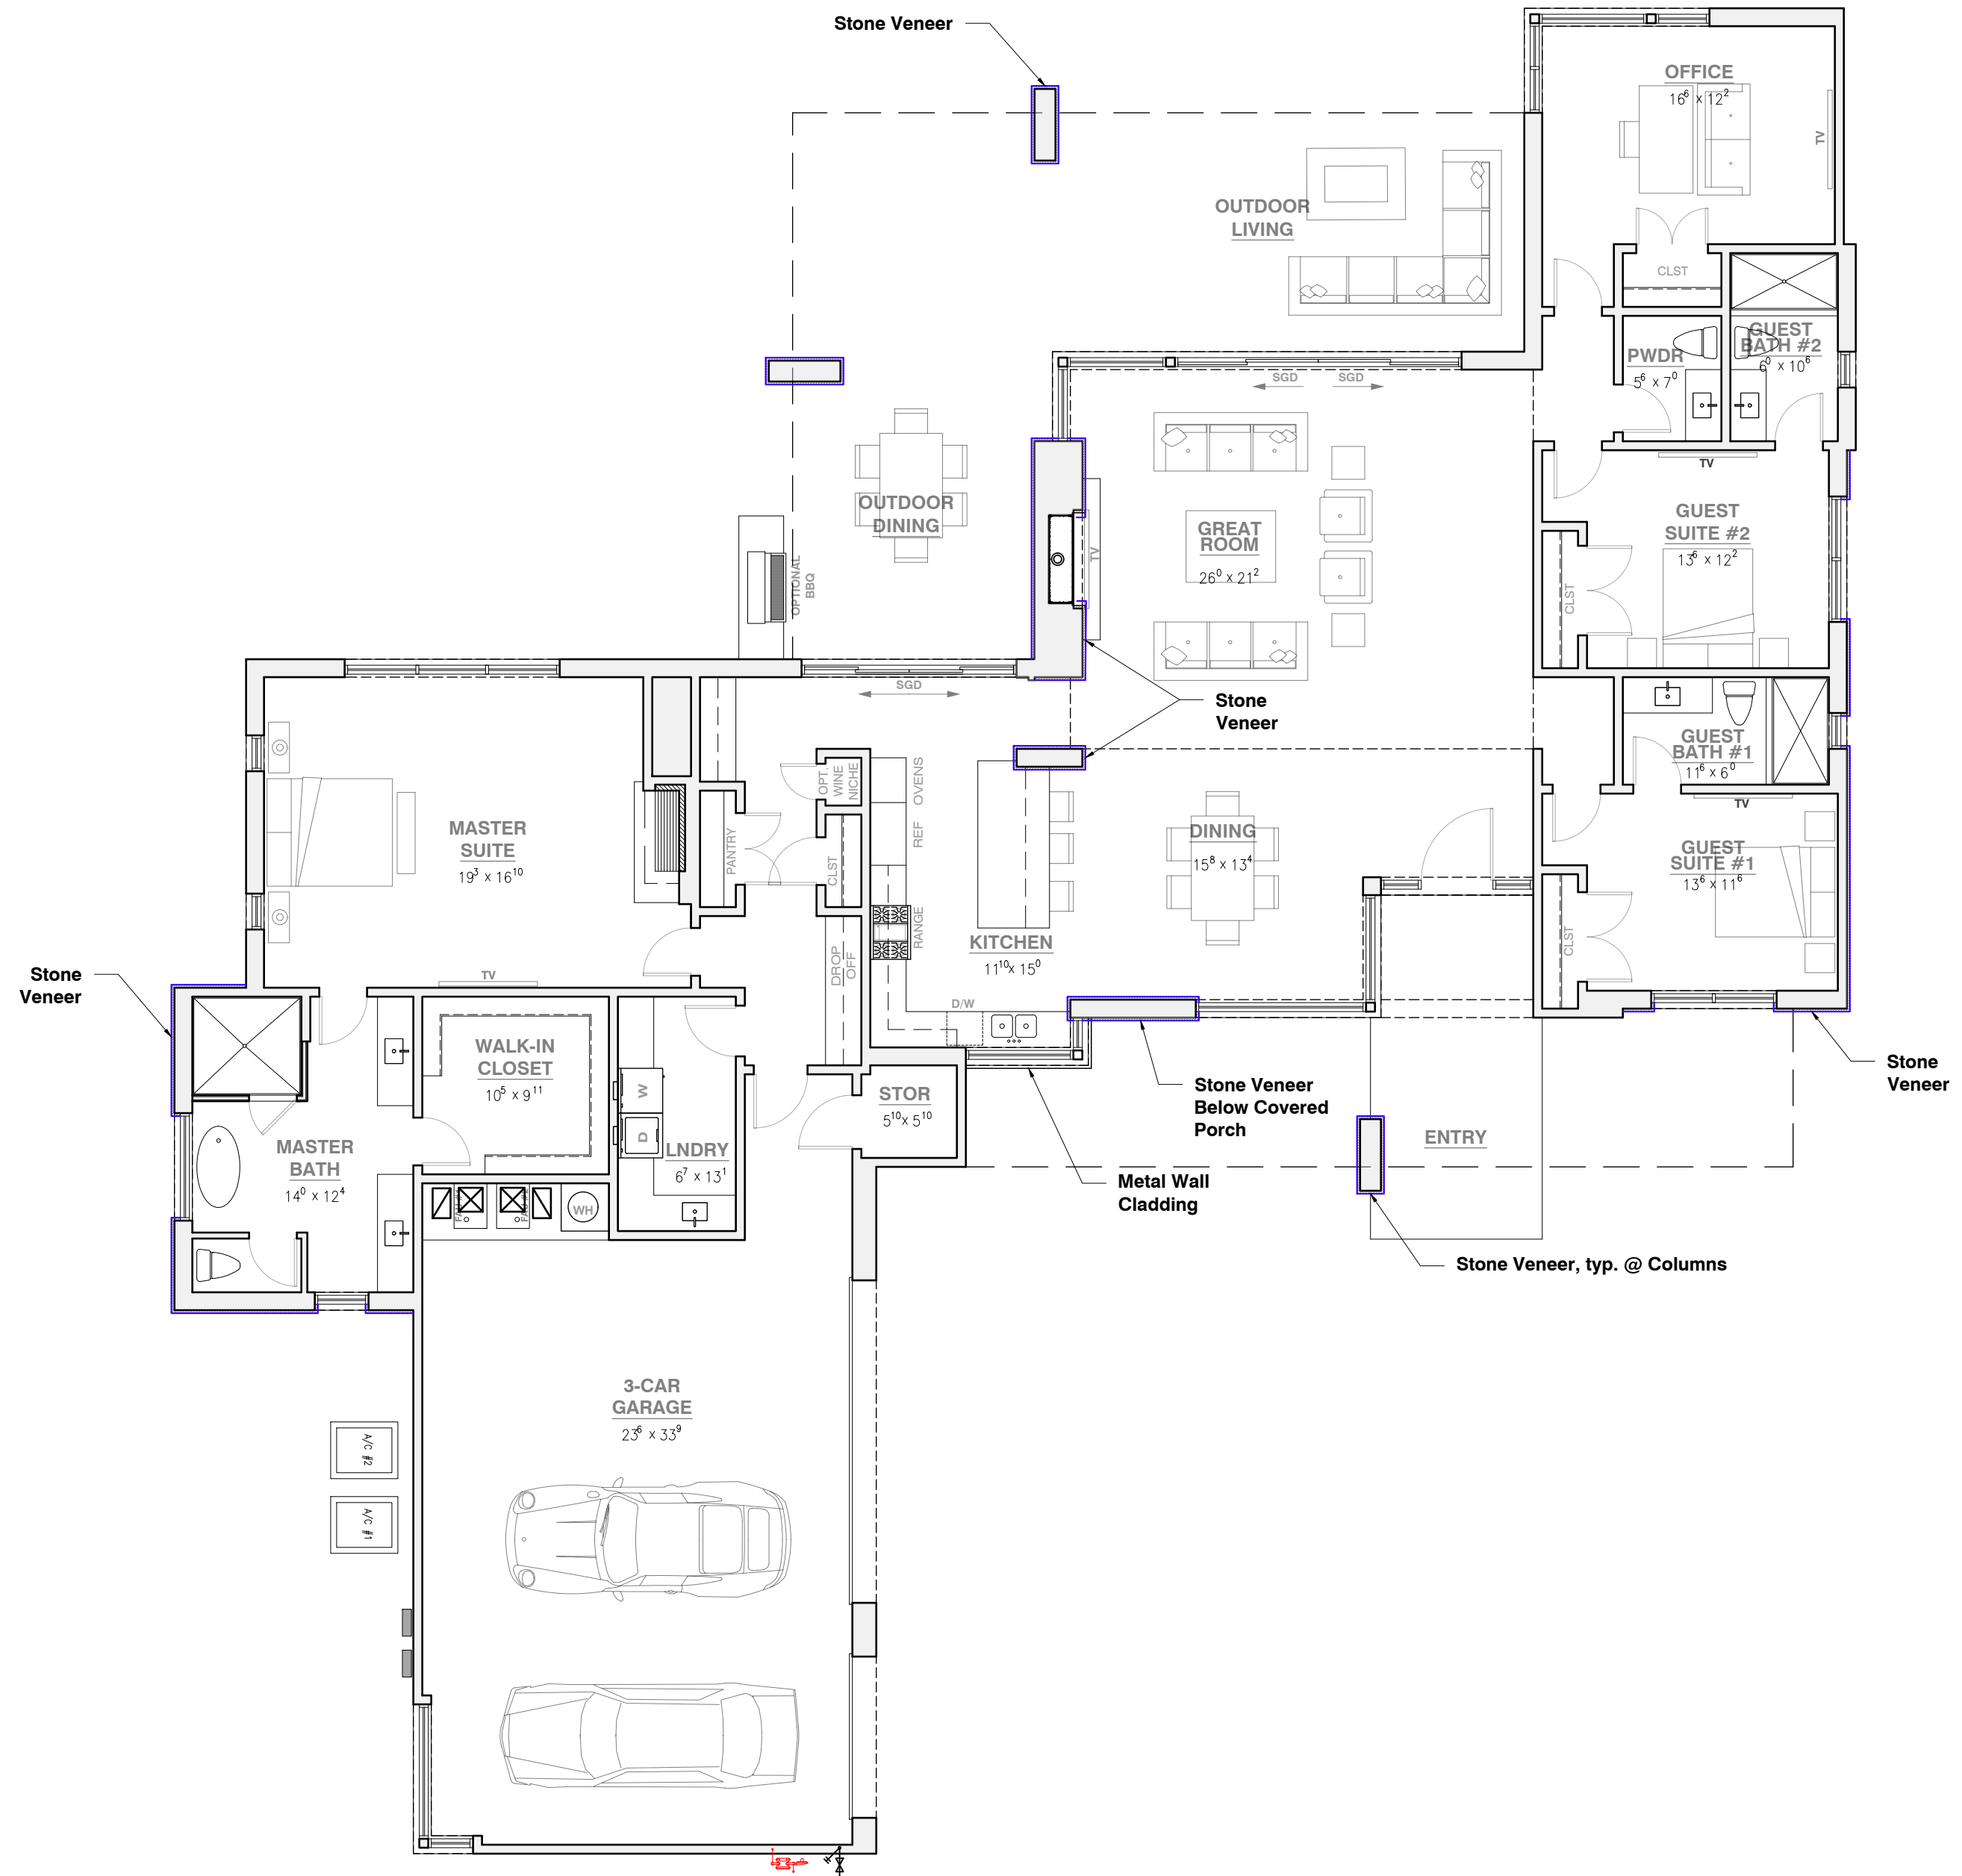

1 REFERENCE FLOOR PLAN - ELEV A - CONTEMPORARY
 Scale: 1/8" = 1'-0"

| | | |
|------------------------------|----------|-----------------|
| LIVABLE AREA | = | 3,290 SF |
| GARAGE/MECH/STORAGE | = | 971 SF |
| COVERED PORCH'S /PATIOS | = | 1,233 SF |
| TOTAL AREA UNDER ROOF | = | 5,494 SF |

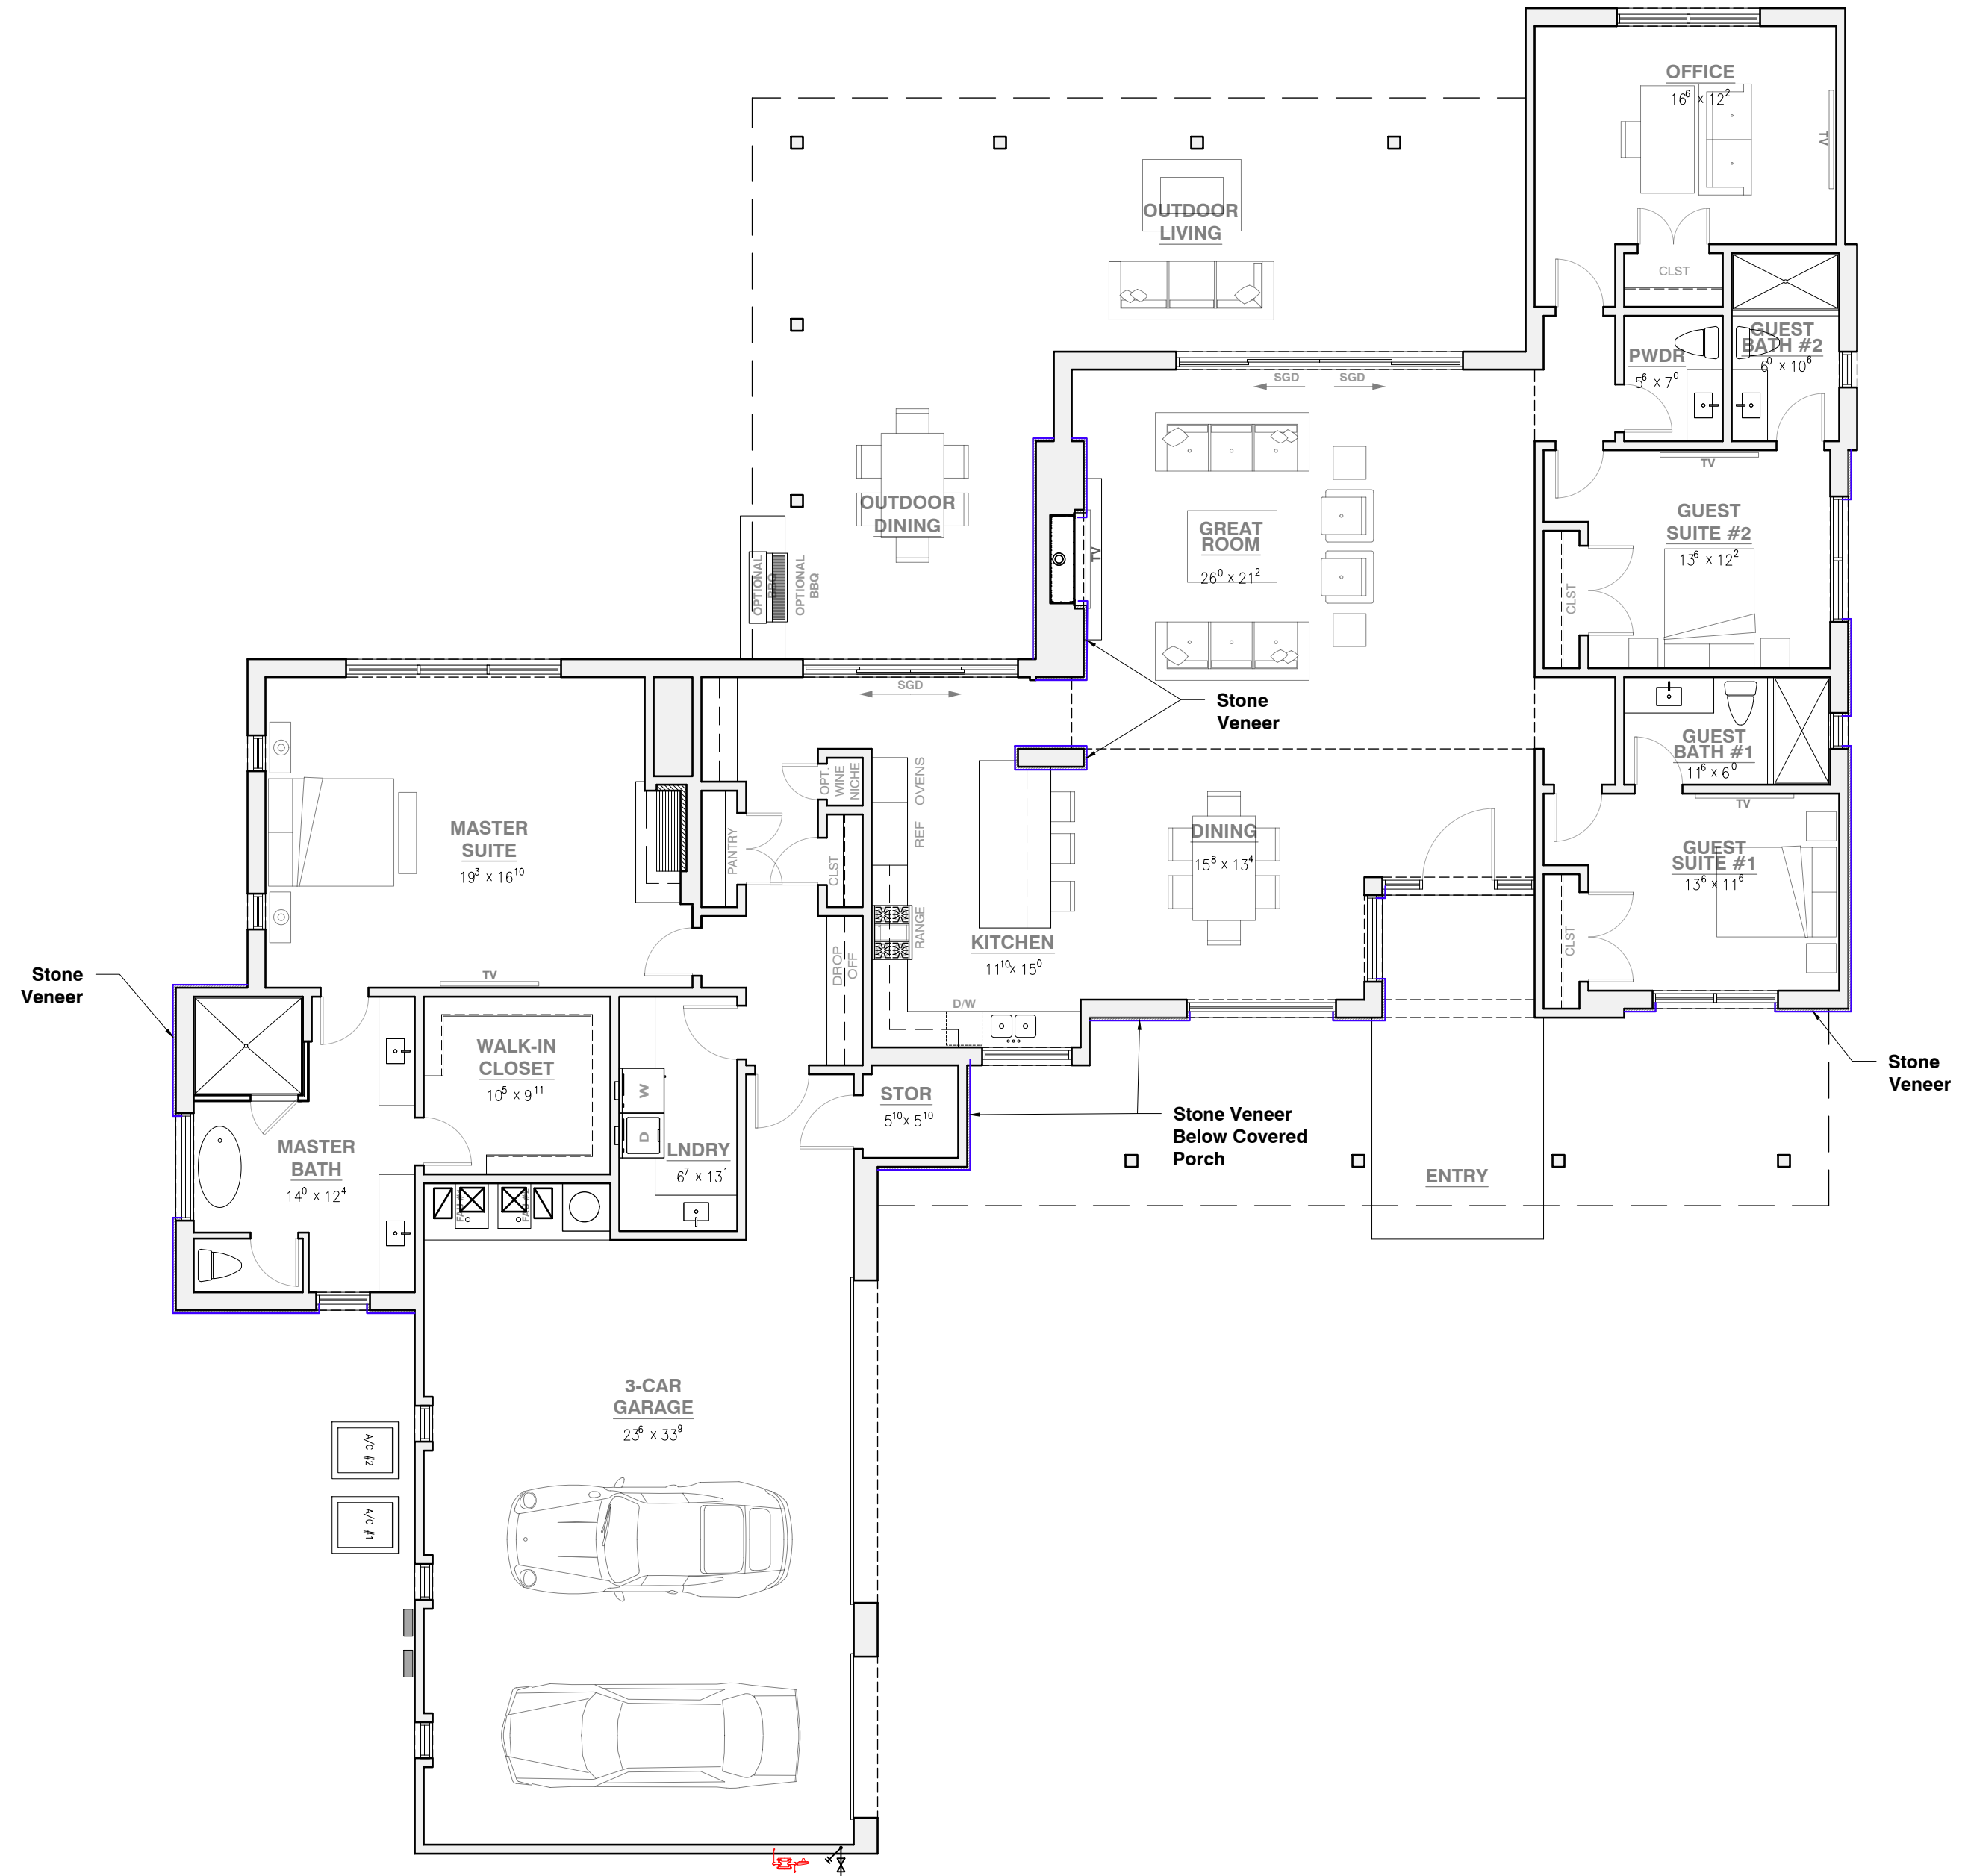

2 REFERENCE FLOOR PLAN - ELEV B RANCH / ELEV C TERRITORIAL
 Scale: 1/8" = 1'-0"

| | | |
|------------------------------|----------|-----------------|
| LIVABLE AREA | = | 3,282 SF |
| GARAGE/MECH/STORAGE | = | 971 SF |
| COVERED PORCH'S /PATIOS | = | 1,506 SF |
| TOTAL AREA UNDER ROOF | = | 5,759 SF |

Robinette
 robinette architects, inc.
 1670 east river road, suite 112, lucas, arizona 85718
 (520) 323-3979 www.robinettearchitect.com

