




04/20/2022

date	issues & revisions	dsgn	aprv
05/26/2022	CoA COMMENTS		


FLOOR PLANS

number
A2.0

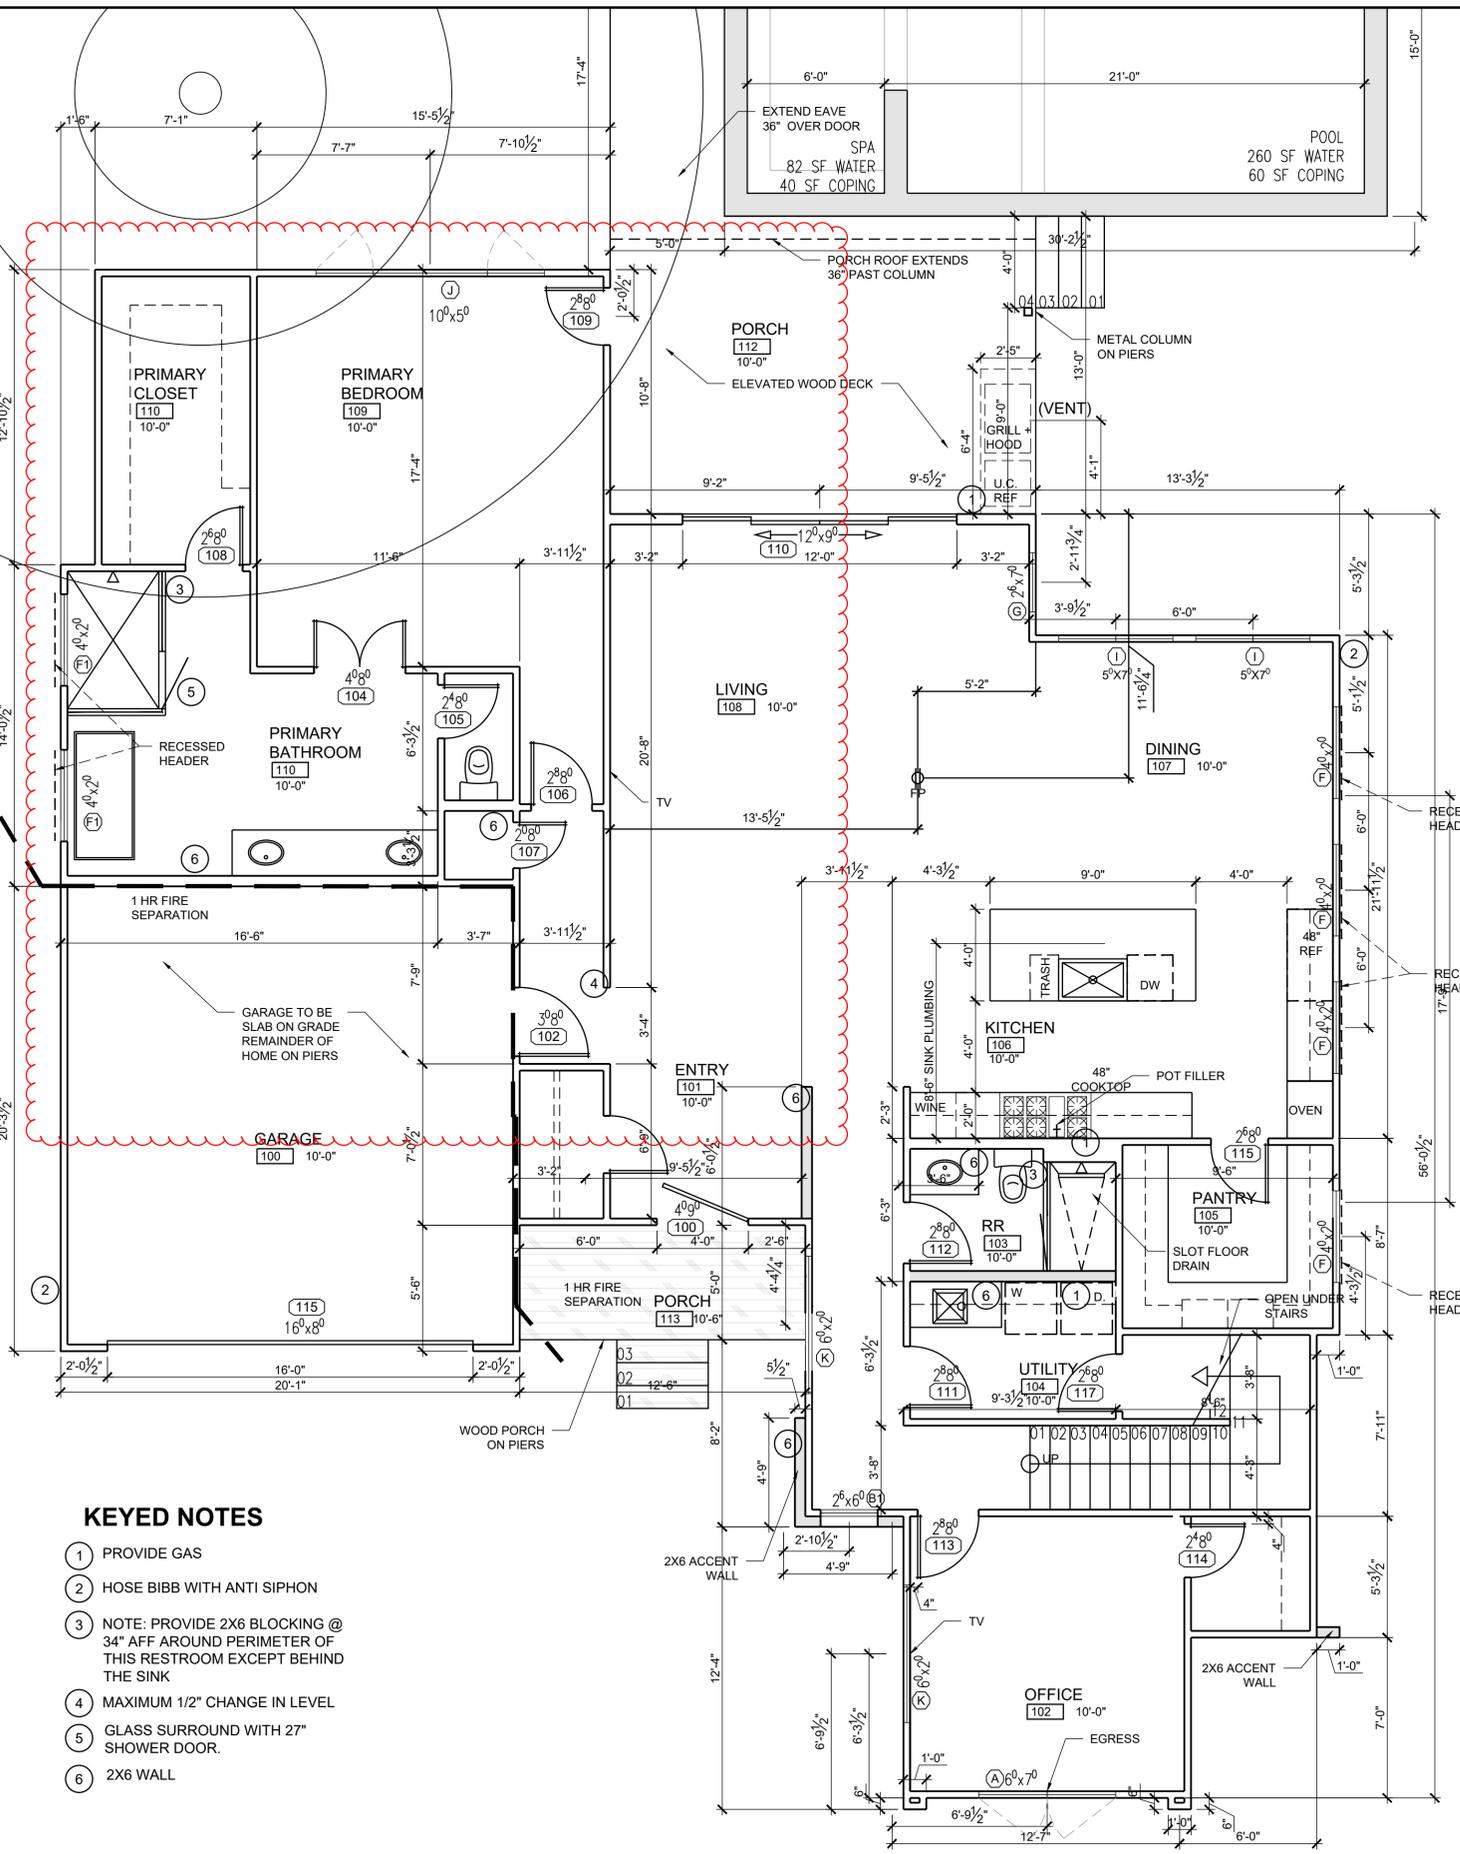


- KEYED NOTES**
- 1 PROVIDE GAS
 - 2 HOSE BIBB WITH ANTI SIPHON
 - 3 NOTE: PROVIDE 2X6 BLOCKING @ 34" AFF AROUND PERIMETER OF THIS RESTROOM EXCEPT BEHIND THE SINK
 - 4 MAXIMUM 1/2" CHANGE IN LEVEL
 - 5 GLASS SURROUND WITH 27" SHOWER DOOR.
 - 6 2X6 WALL

1ST LEVEL FLOOR PLAN
 SCALE: 1/4" = 1'-0"

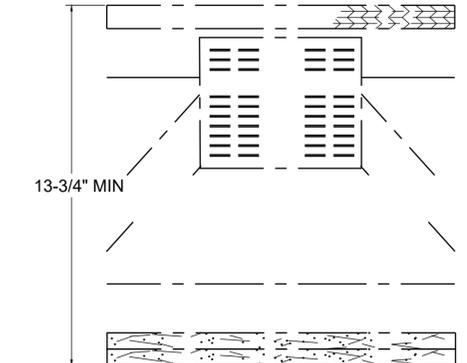

System Performance - 23/32" MINIMUM plywood flooring
 1 HR Fire - 12" MIN parallel chord truss spaced max 24" o.c.
 UL Design No. L542 - 1/2" gypsum board - joints finished

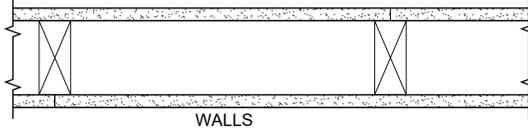


System Performance GYPSUM BOARD: 5/8 IN. THICK GYPSUM BOARD APPLIED VERTICALLY.
 1 HR Fire WOOD STUDS: 2 IN. X 4 IN. WOOD STUDS SPACED MAX. 16 IN. O.C.
 UL Design No. U305 GYPSUM BOARD: 5/8 IN. THICK GYPSUM BOARD APPLIED VERTICALLY.

DOOR SCHEDULE

Door No	Width	Height	Swing	Notes
100	4/0	9/0	PIVOT	PIVOT FRONT DOOR
101	4/0	8/0	DBL	ENTRY CLOSET
102	3/0	8/0	LH	GARAGE
103	2/6	8/0	LH	GARAGE A/C CLOSET
104	4/0	8/0	DBL	DOUBLE DOOR
105	2/4	8/0	LH	TOILET
106	2/8	8/0	LH	PRIMARY BEDROOM
107	2/0	8/0	RH	CLOSET
108	2/6	8/0	RH	PRIMARY CLOSET
109	2/8	8/0	RH	PRIMARY EXTERIOR DOOR
110	12/0	9/0	SLIDER	SLIDER
111	2/8	8/0	LH	UTILITY
112	2/8	8/0	LH	RESTROOM
113	2/8	8/0	RH	OFFICE
114	2/4	8/0	LH	CLOSET
115	2/6	8/0	LH	PANTRY
116	16/0	9/0	OH	OVERHEAD DOOR
200	2/6	8/0	LH	A/C CLOSET
201	2/4	8/0	LH	CLOSET
202	2/8	8/0	LH	BEDROOM
203	2/6	8/0	RH	RESTROOM
204	2/8	8/0	RH	BEDROOM
205	2/4	8/0	RH	CLOSET

FIRE WALL DETAIL 3

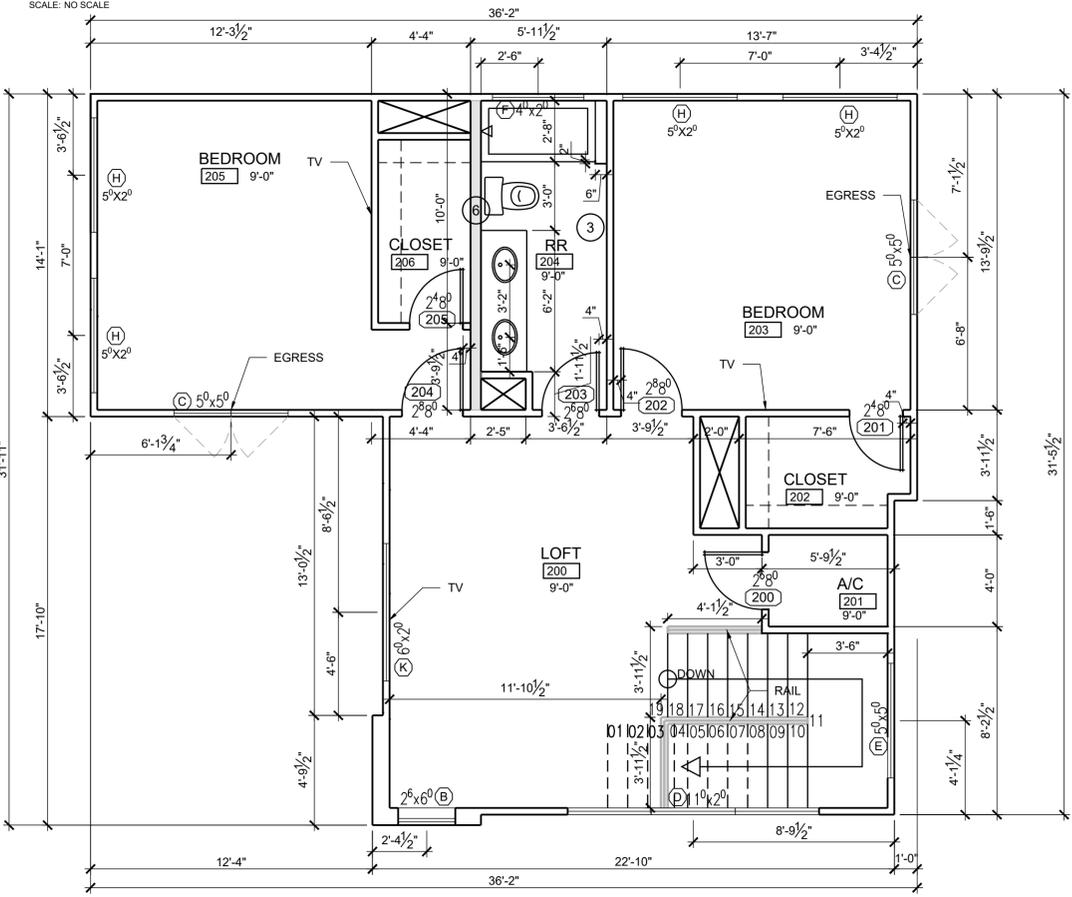

2ND LEVEL FLOOR PLAN
 SCALE: 1/4" = 1'-0"