



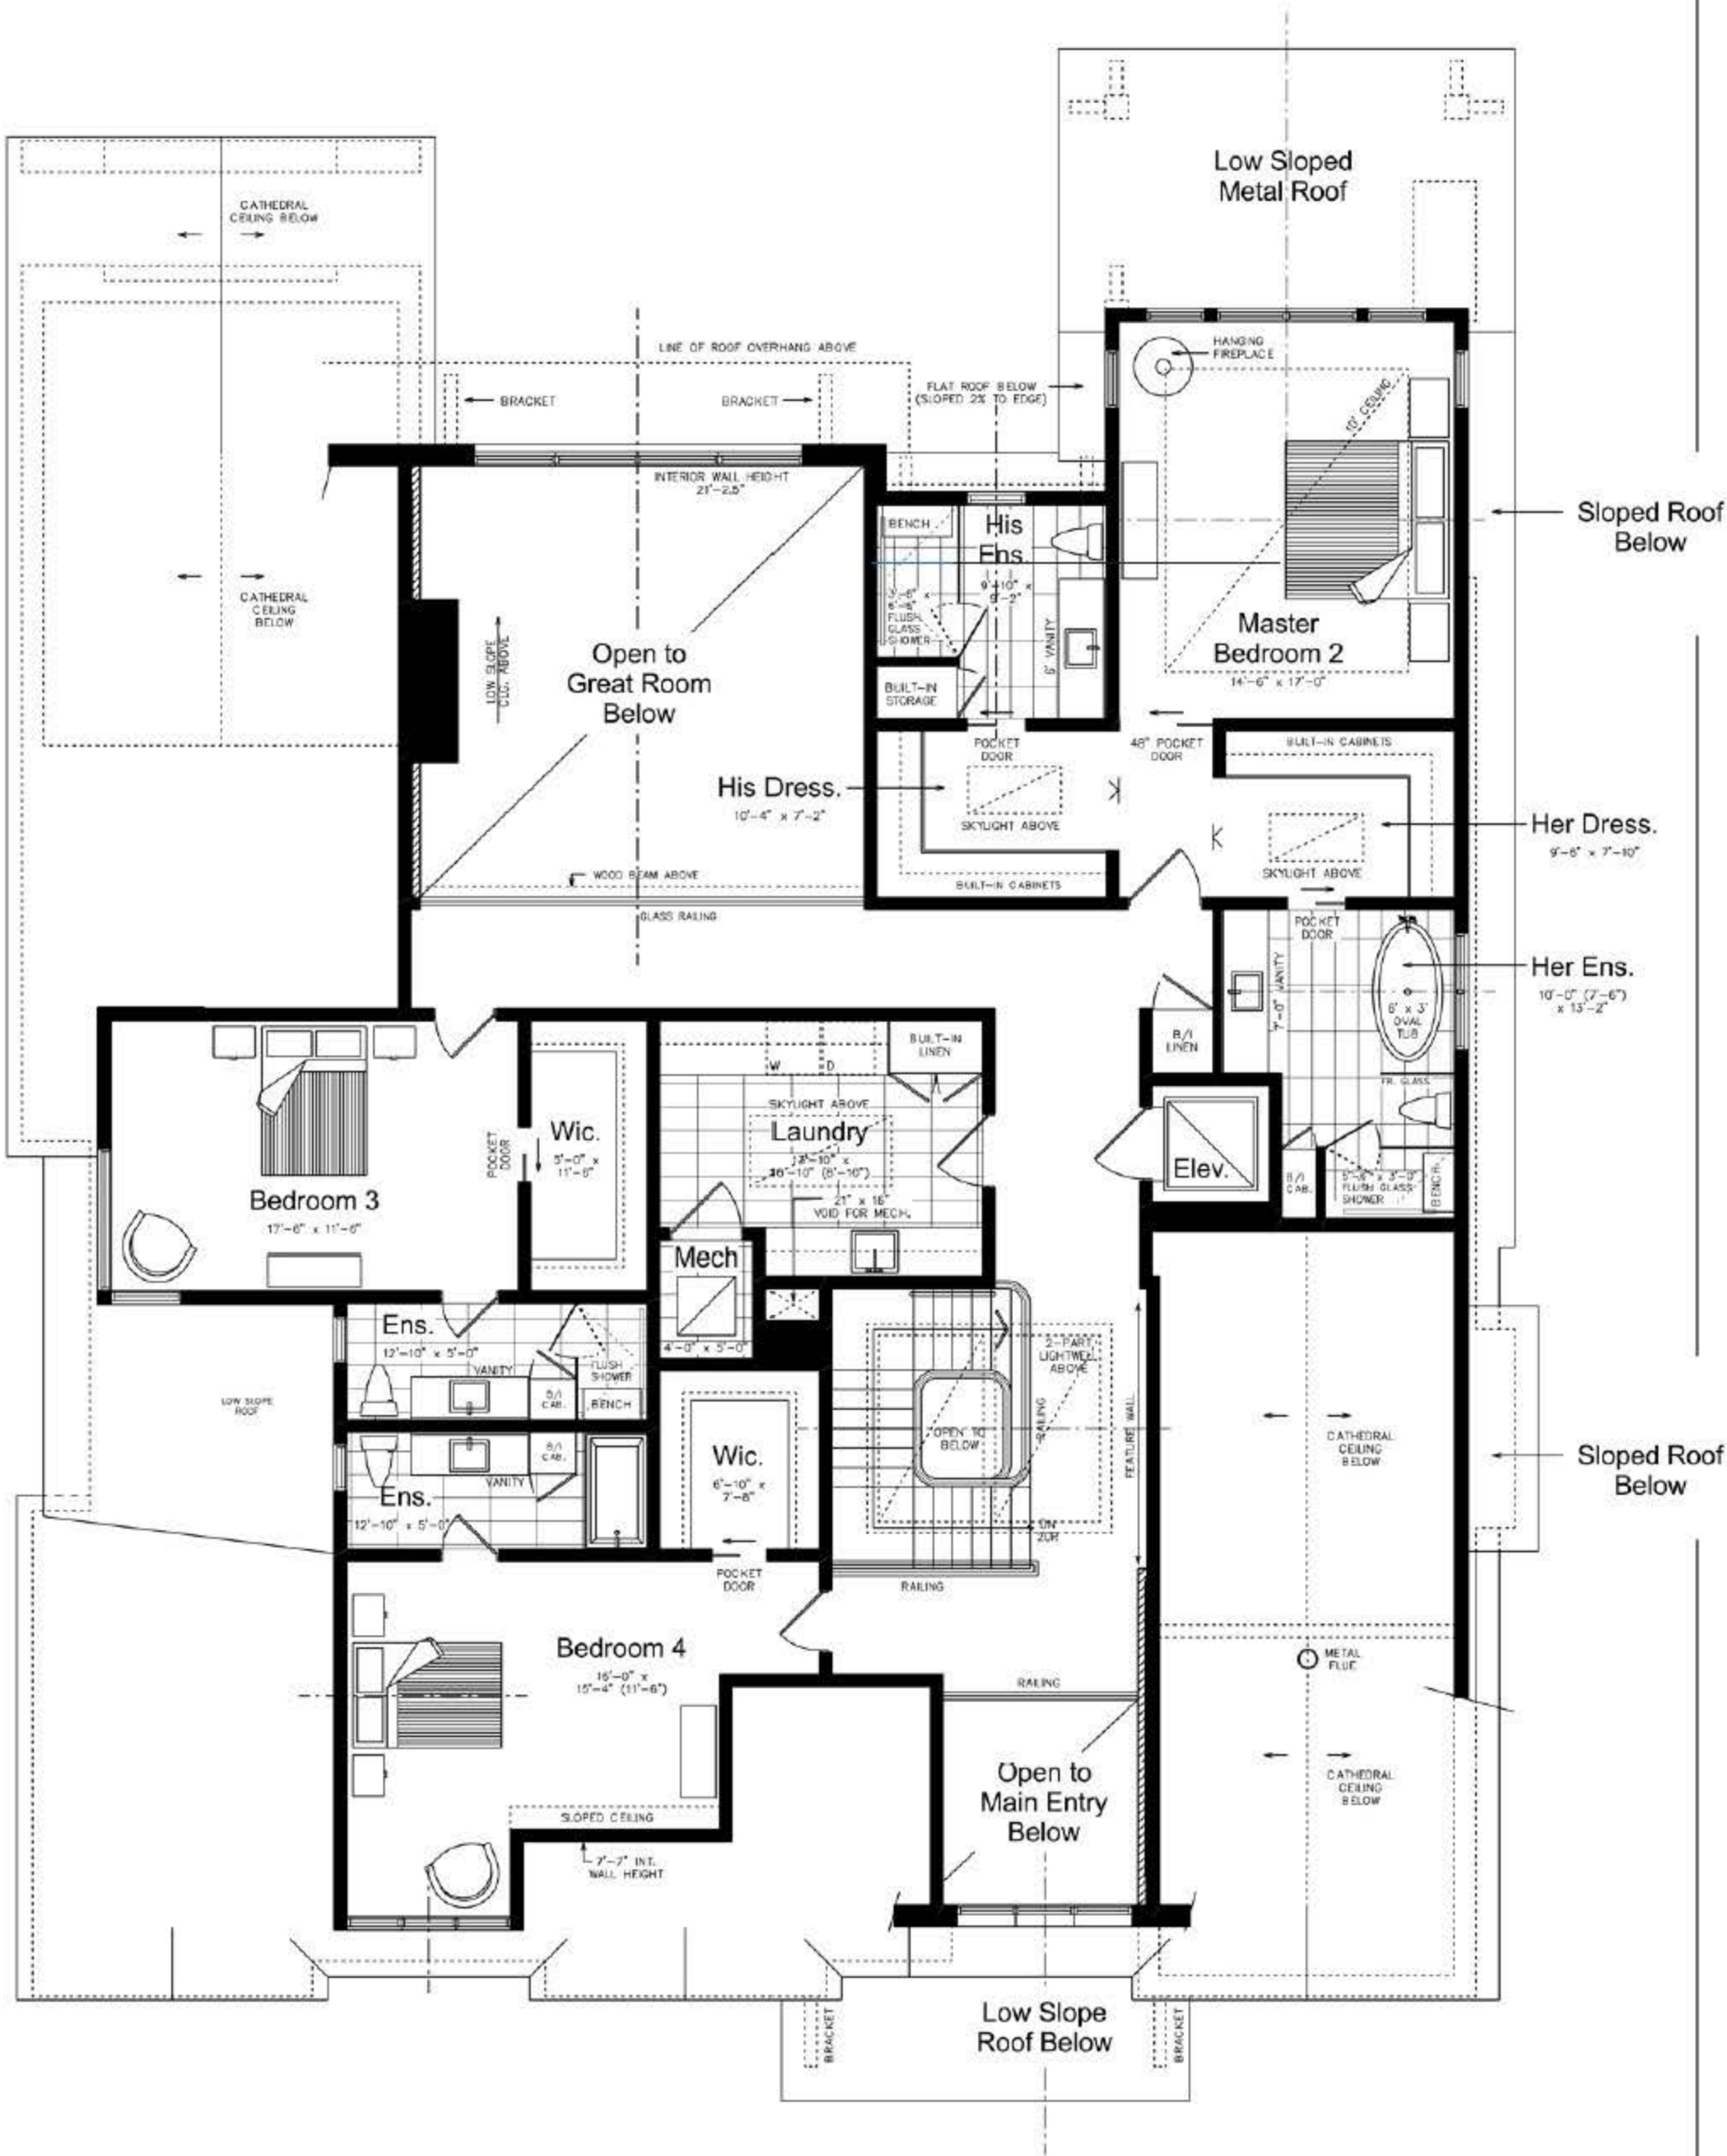

Second Floor Plan

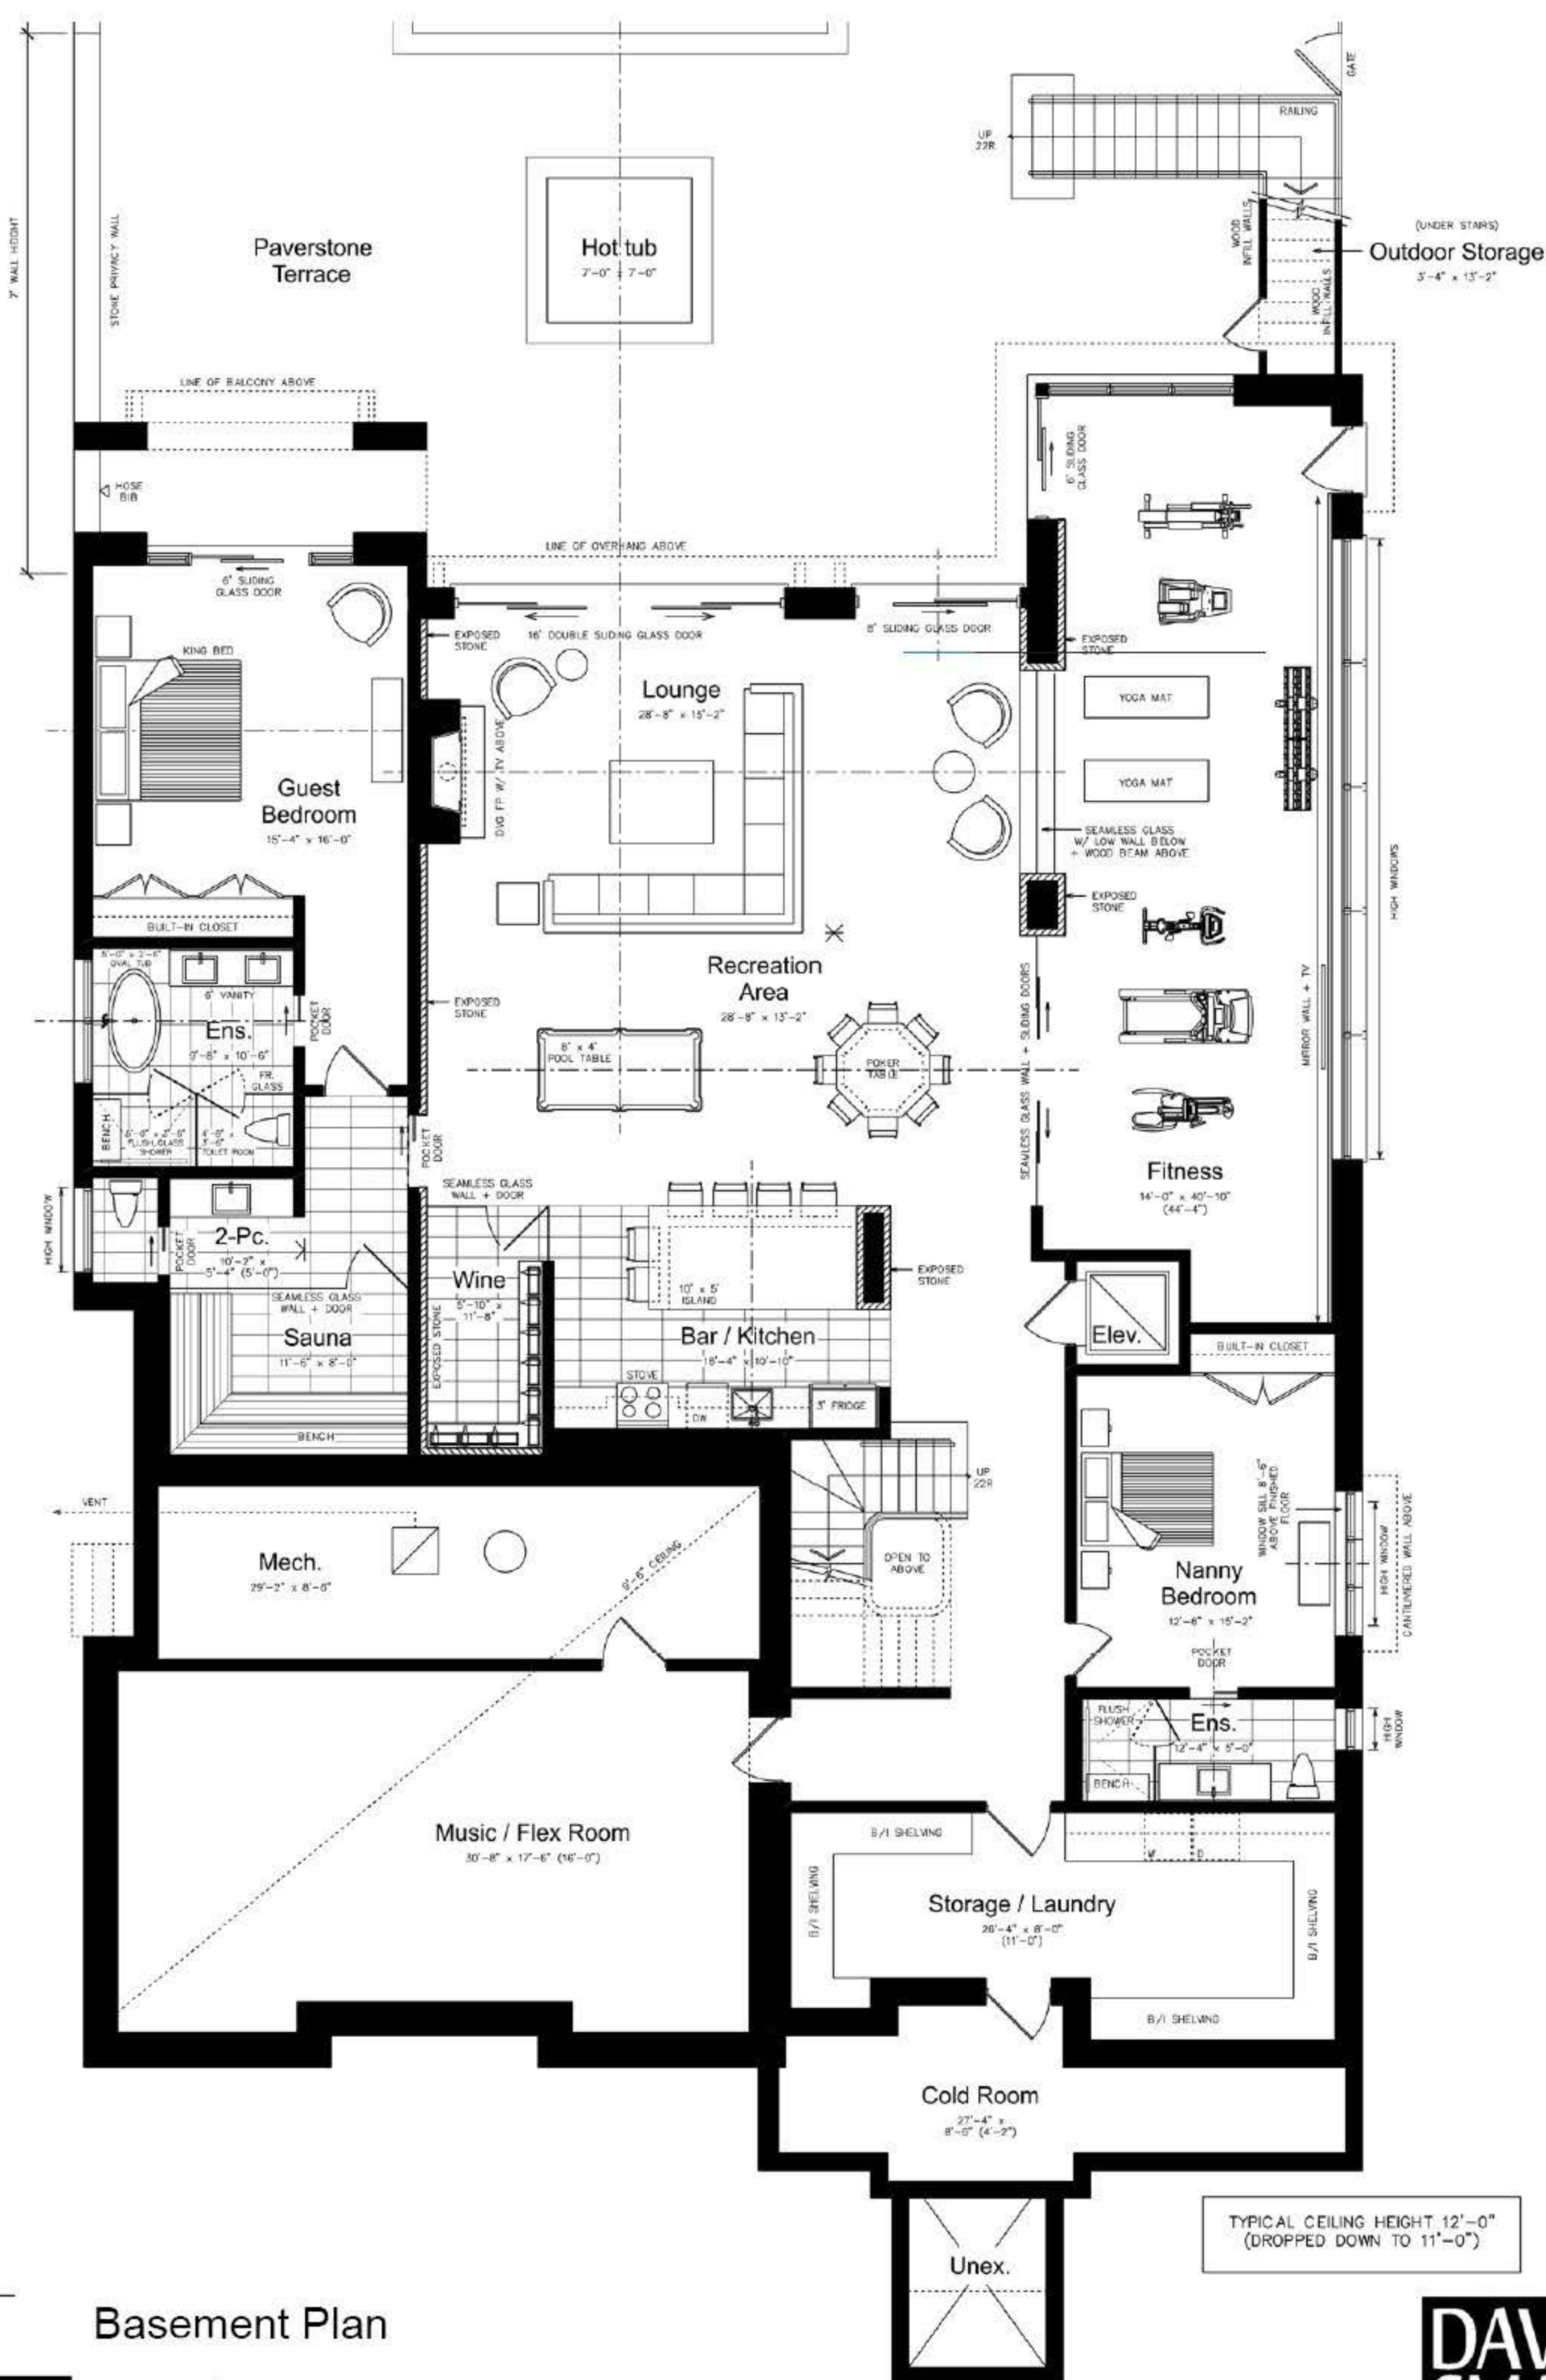


Basement Plan

408 Lakeshore Road West, Oakville, ON

Proj #:1790 REV: DDR8
SCALE: 1/8" = 1'-0"
NOVEMBER 23, 2020



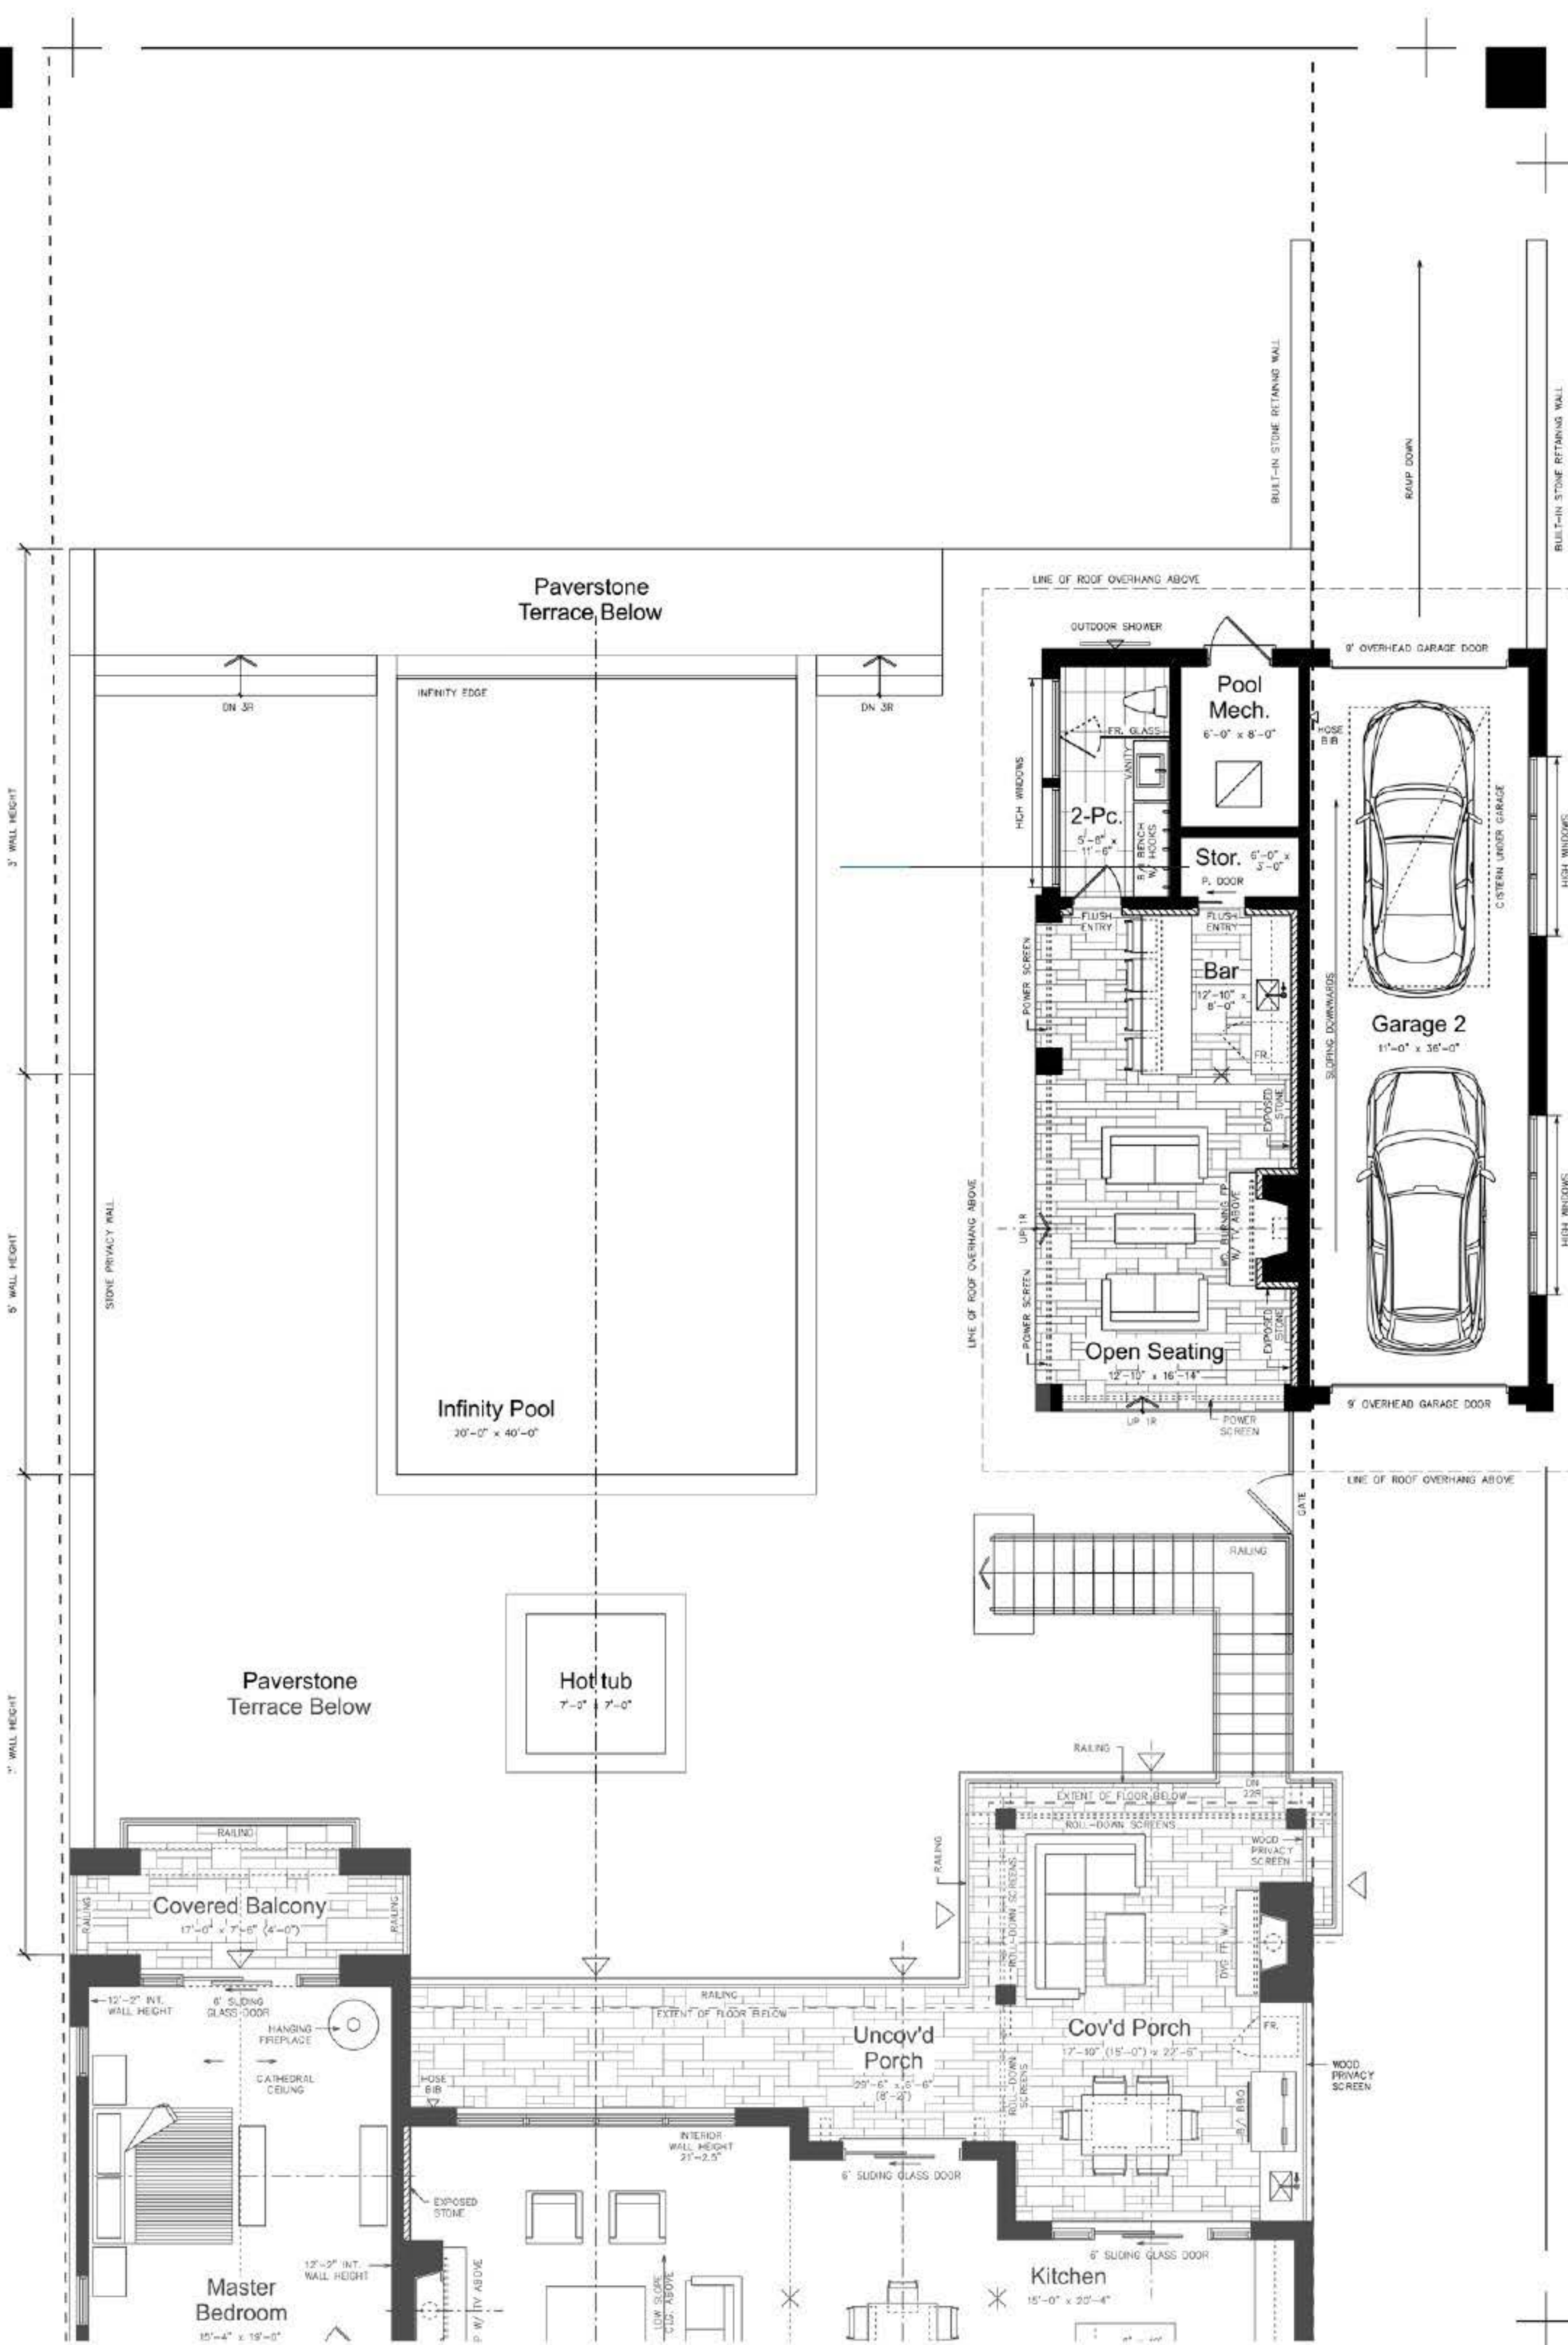

Cabana-Garage Floor Plan

408 Lakeshore Road West, Oakville, ON

Proj #:1790 REV: DDR8

SCALE: 1/8" = 1'-0"
NOVEMBER 23, 2020