



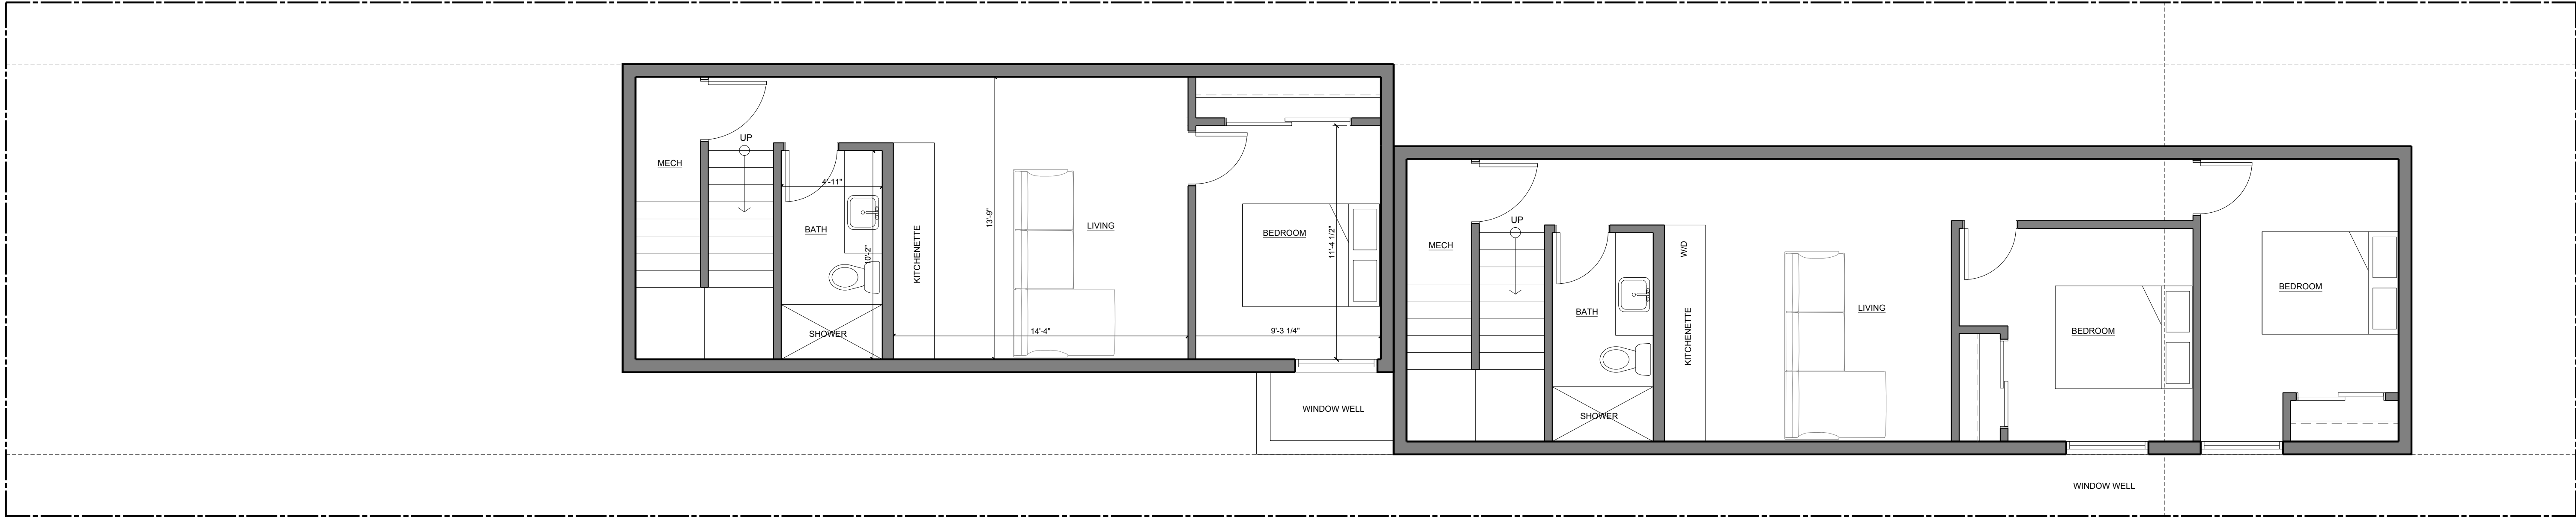

N
BASEMENT PLAN
SCALE: 1/4" = 1'

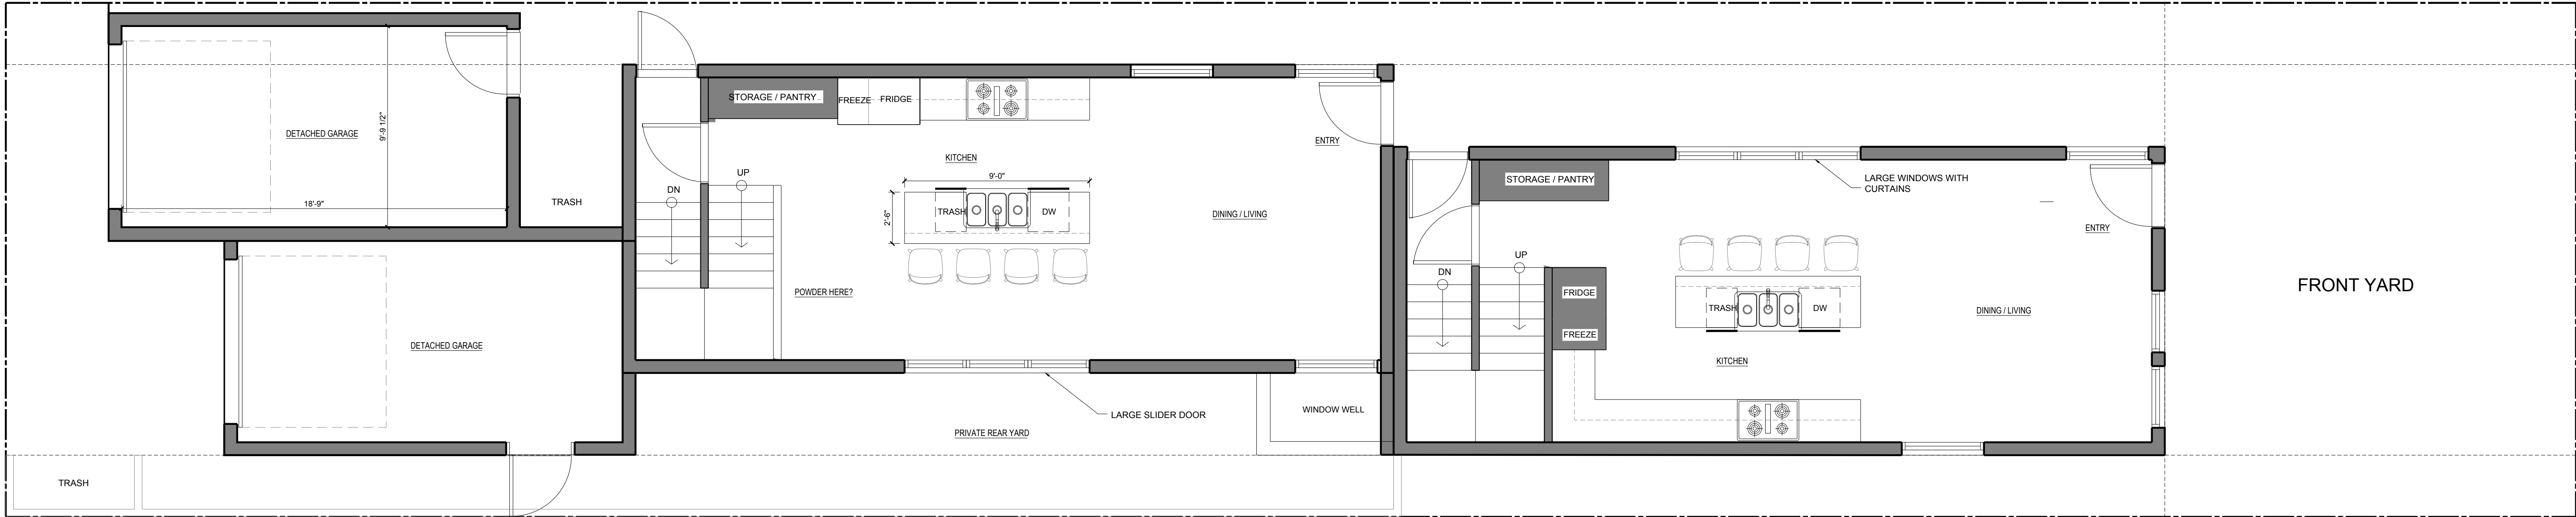


N
FIRST FLOOR PLAN
SCALE: 1/4" = 1'

FLOOR AREA	
GROSS FLOOR AREA	
EAST UNIT (EACH)	
BASEMENT	742.5 SQ. FT.
FIRST FLOOR	562.5 SQ. FT.
SECOND FLOOR	562.5 SQ. FT.
THIRD FLOOR	503 SQ. FT.
TOTAL	2,370 SQ. FT.
GARAGE	215 SQ. FT.

FLOOR AREA	
EAST UNIT (EACH)	GROSS FLOOR AREA
BASEMENT	742.5 SQ. FT.
FIRST FLOOR	562.5 SQ. FT.
SECOND FLOOR	562.5 SQ. FT.
THIRD FLOOR	503 SQ. FT.
TOTAL	2,370 SQ. FT.
GARAGE	215 SQ. FT.



SECOND FLOOR PLAN
SCALE: 1/4" = 1'

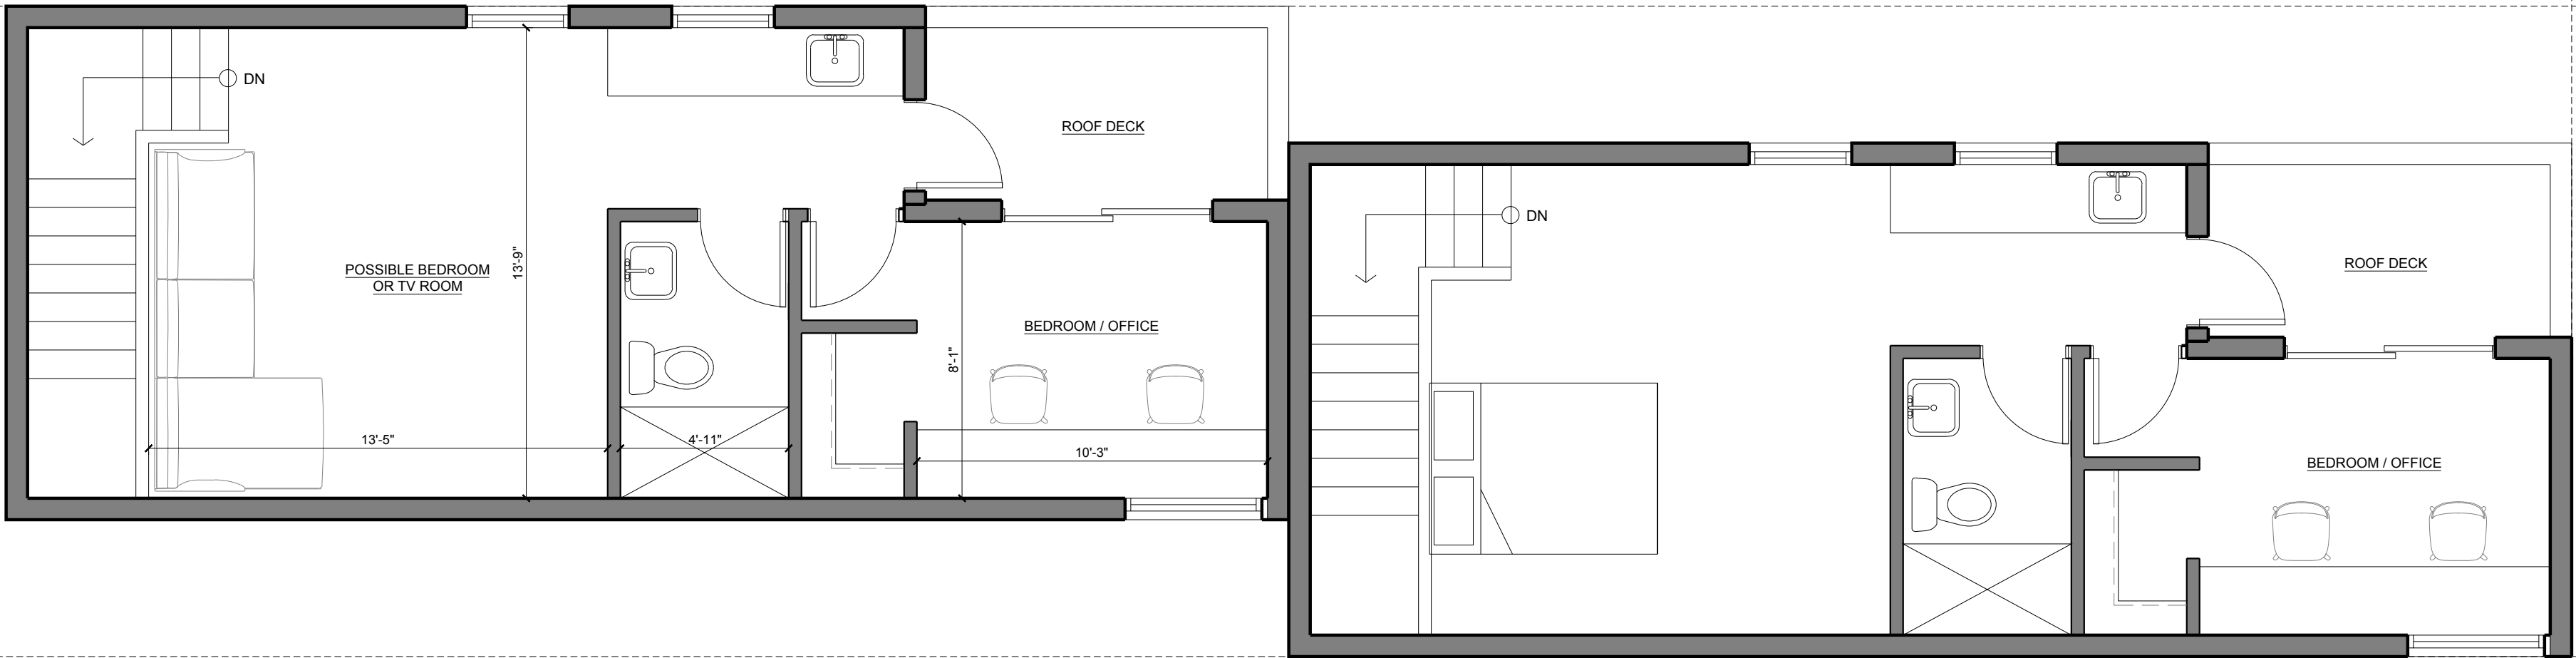

THIRD FLOOR PLAN
SCALE: 1/4" = 1'