


- generator
- temp fence
- temp water
- connex office/storage
- parking
- existing brush/barrier
- porta potti
- track out plates
- signage

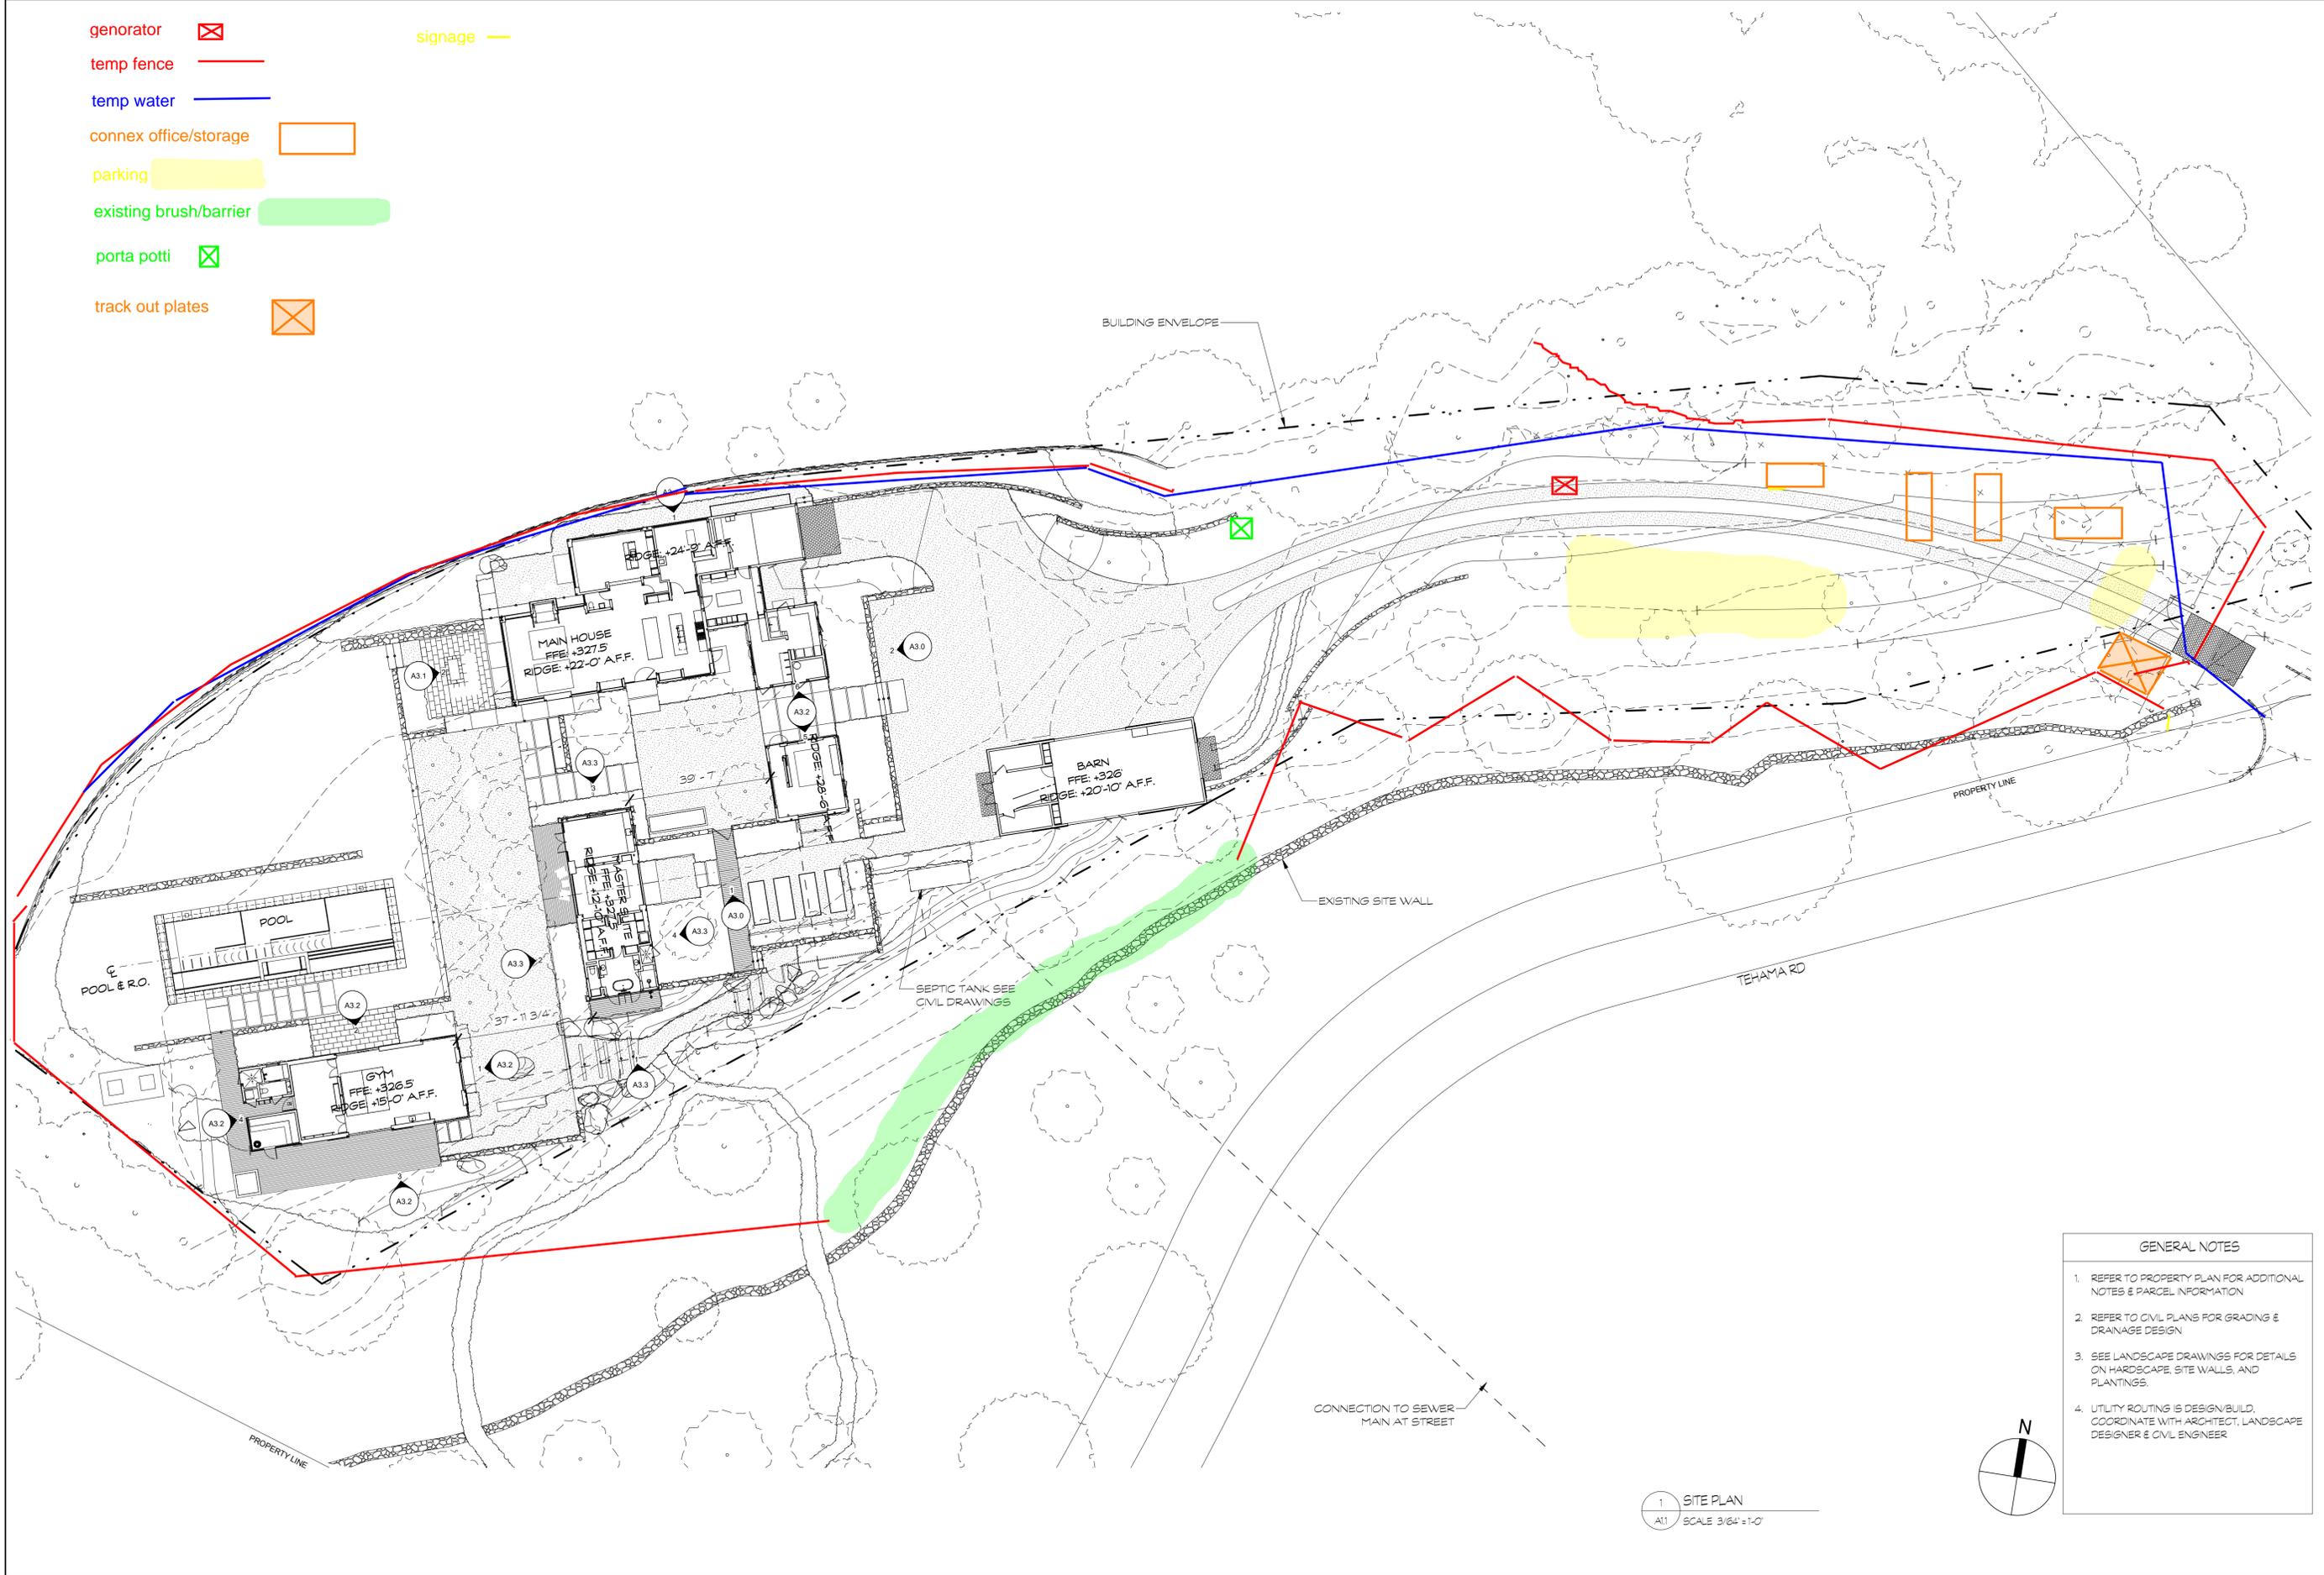

These documents are the property of Wade Design. Any unauthorized use without written consent is prohibited by law. Wade Design disclaims responsibility for the documents if used in whole or in part at any other location.


WADE DESIGN ARCHITECTS
 29 Magnolia Ave. San Anselmo, CA 94960
 Phone: 415.578.2856 Fax: 415.578.2867
 info@wade-design.com

38 Tehama
 CARMEL, CA 95023
 APN: 169-421-006
 Owners: Anthony Miller and Natasha Fisher
 Owners Address: 1910 Knox Ave S. Minneapolis, MN 55403
 Owners Phone: 612-414-4657

Drawn By WD
 Checked By WD
 Project No. 21005
 Date 10/10/2023
 Issue 90% CD SET
 REFER TO COVER SHEET A0.0 FOR SHEET INDEX BY RELEASE DATE

- GENERAL NOTES**
1. REFER TO PROPERTY PLAN FOR ADDITIONAL NOTES & PARCEL INFORMATION
 2. REFER TO CIVIL PLANS FOR GRADING & DRAINAGE DESIGN
 3. SEE LANDSCAPE DRAWINGS FOR DETAILS ON HARDSCAPE, SITE WALLS, AND PLANTINGS.
 4. UTILITY ROUTING IS DESIGN/BUILD. COORDINATE WITH ARCHITECT, LANDSCAPE DESIGNER & CIVIL ENGINEER

1 SITE PLAN
 A1.1 SCALE 3/16" = 1'-0"

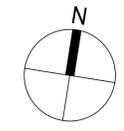

SITE PLAN
 As indicated

A1.1