


### RESIDENCE B1

1 Bedroom / 1.5 Bathrooms

Line 03/06 Floors 08-26

	Sq.Ft.	M <sup>2</sup>
Living Area	947	88
Terrace	139	13
Total	1,086	101


Scale: 1/4" = 1'

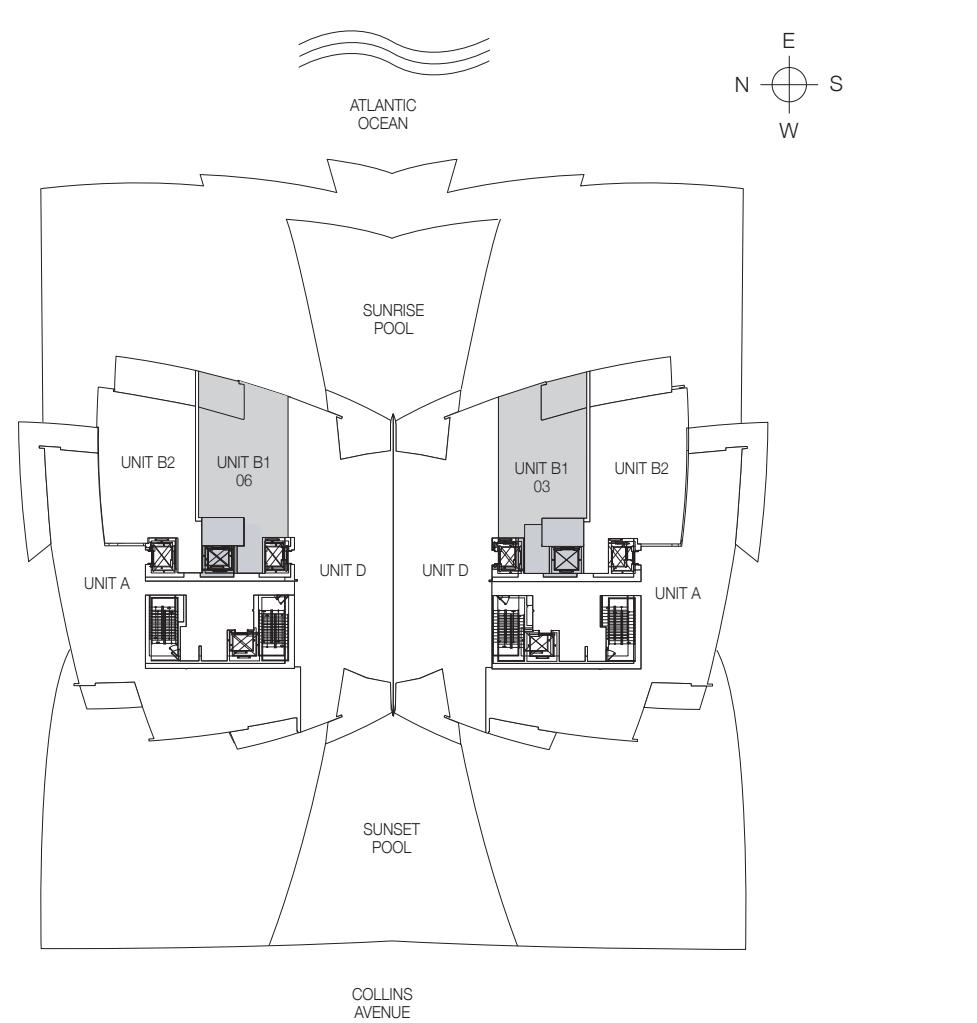



Oral representations, features, specifications and other information herein without notice. The information contained herein does not constitute an offer to sell or solicit offers in any state or jurisdiction where such offers or solicitations cannot be made.

**JADE OCEAN**

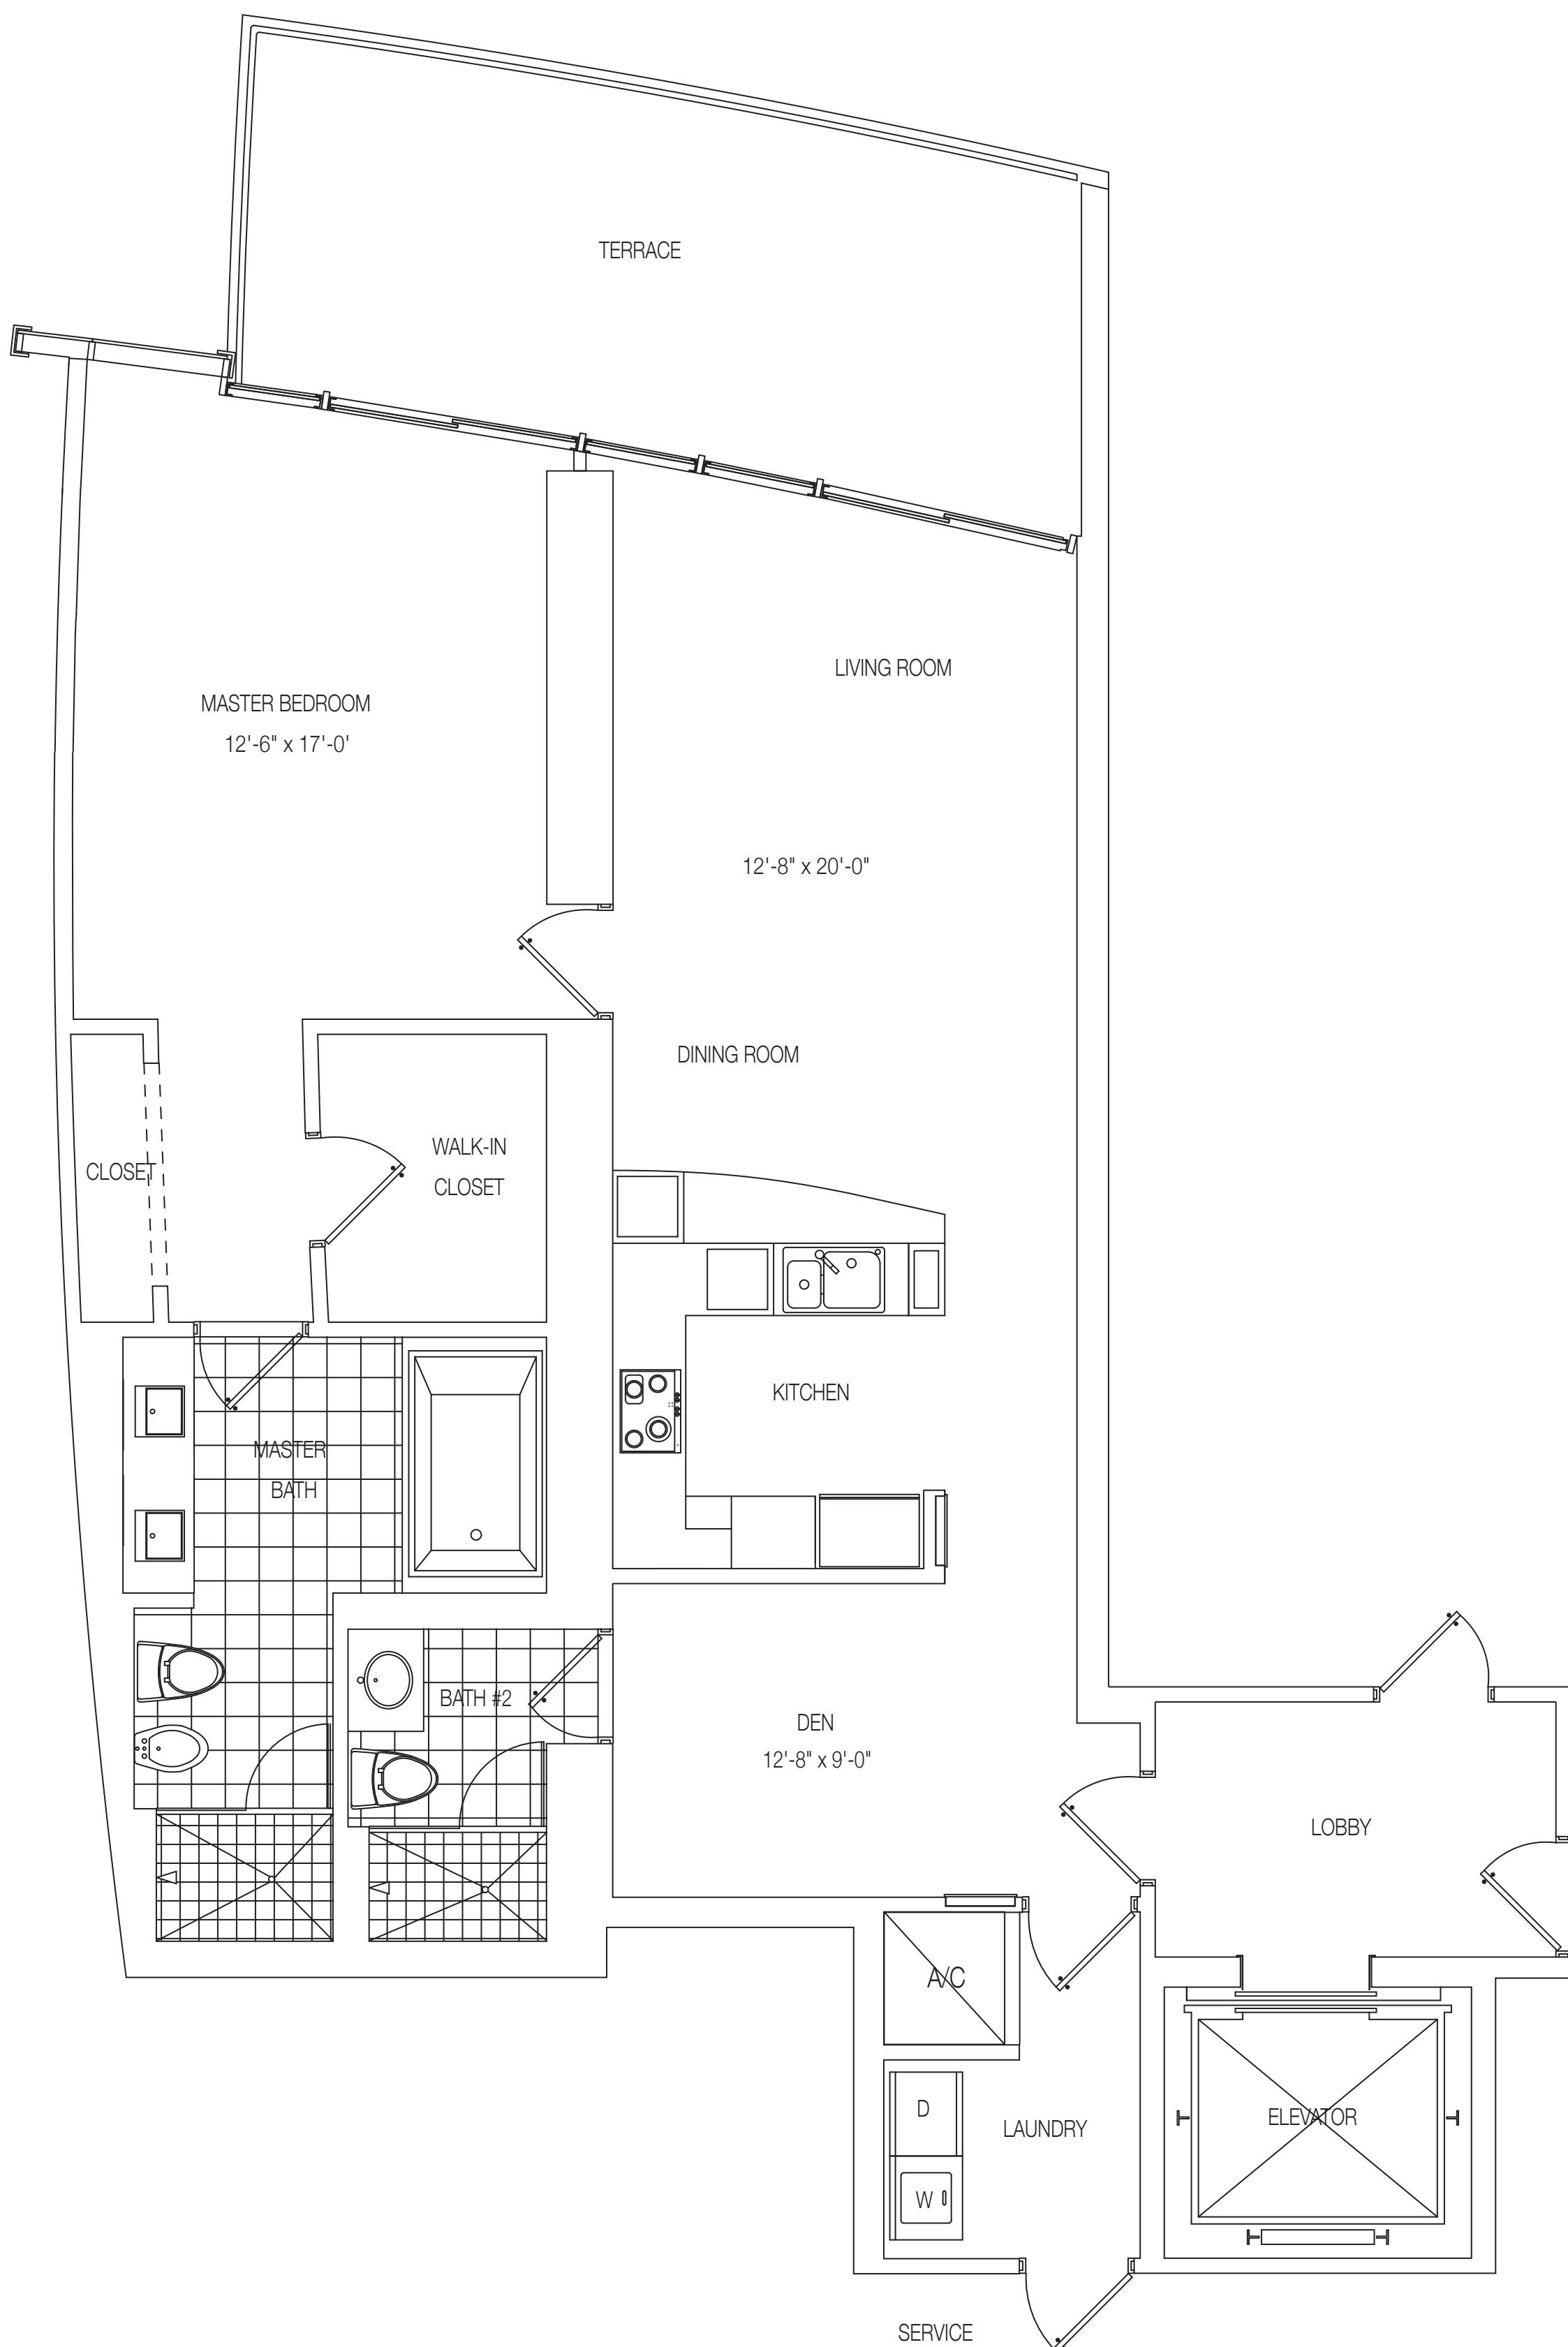


### RESIDENCE B2



1 Bedroom + Den / 2 Bathrooms

Line 02/07 Floors 08-26

	Sq.Ft.	M <sup>2</sup>
Living Area	1,255	117
Terrace	224	21
Total	1,479	137

Scale: 1/4" = 1'

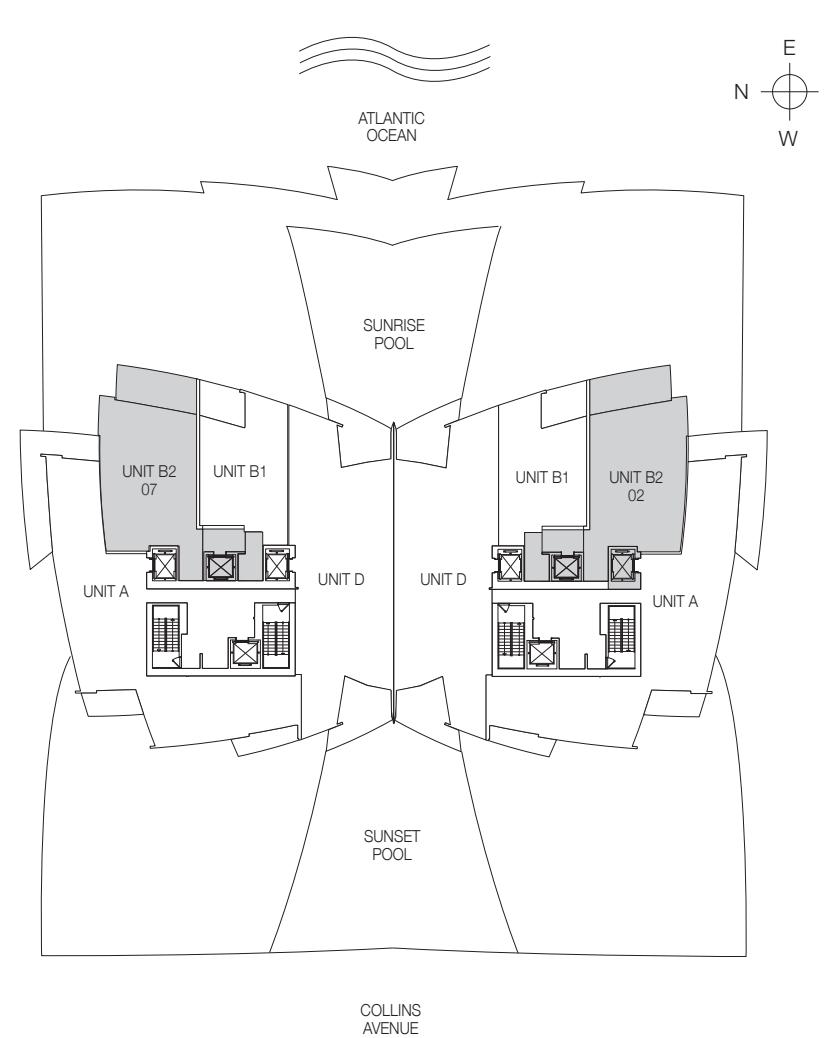

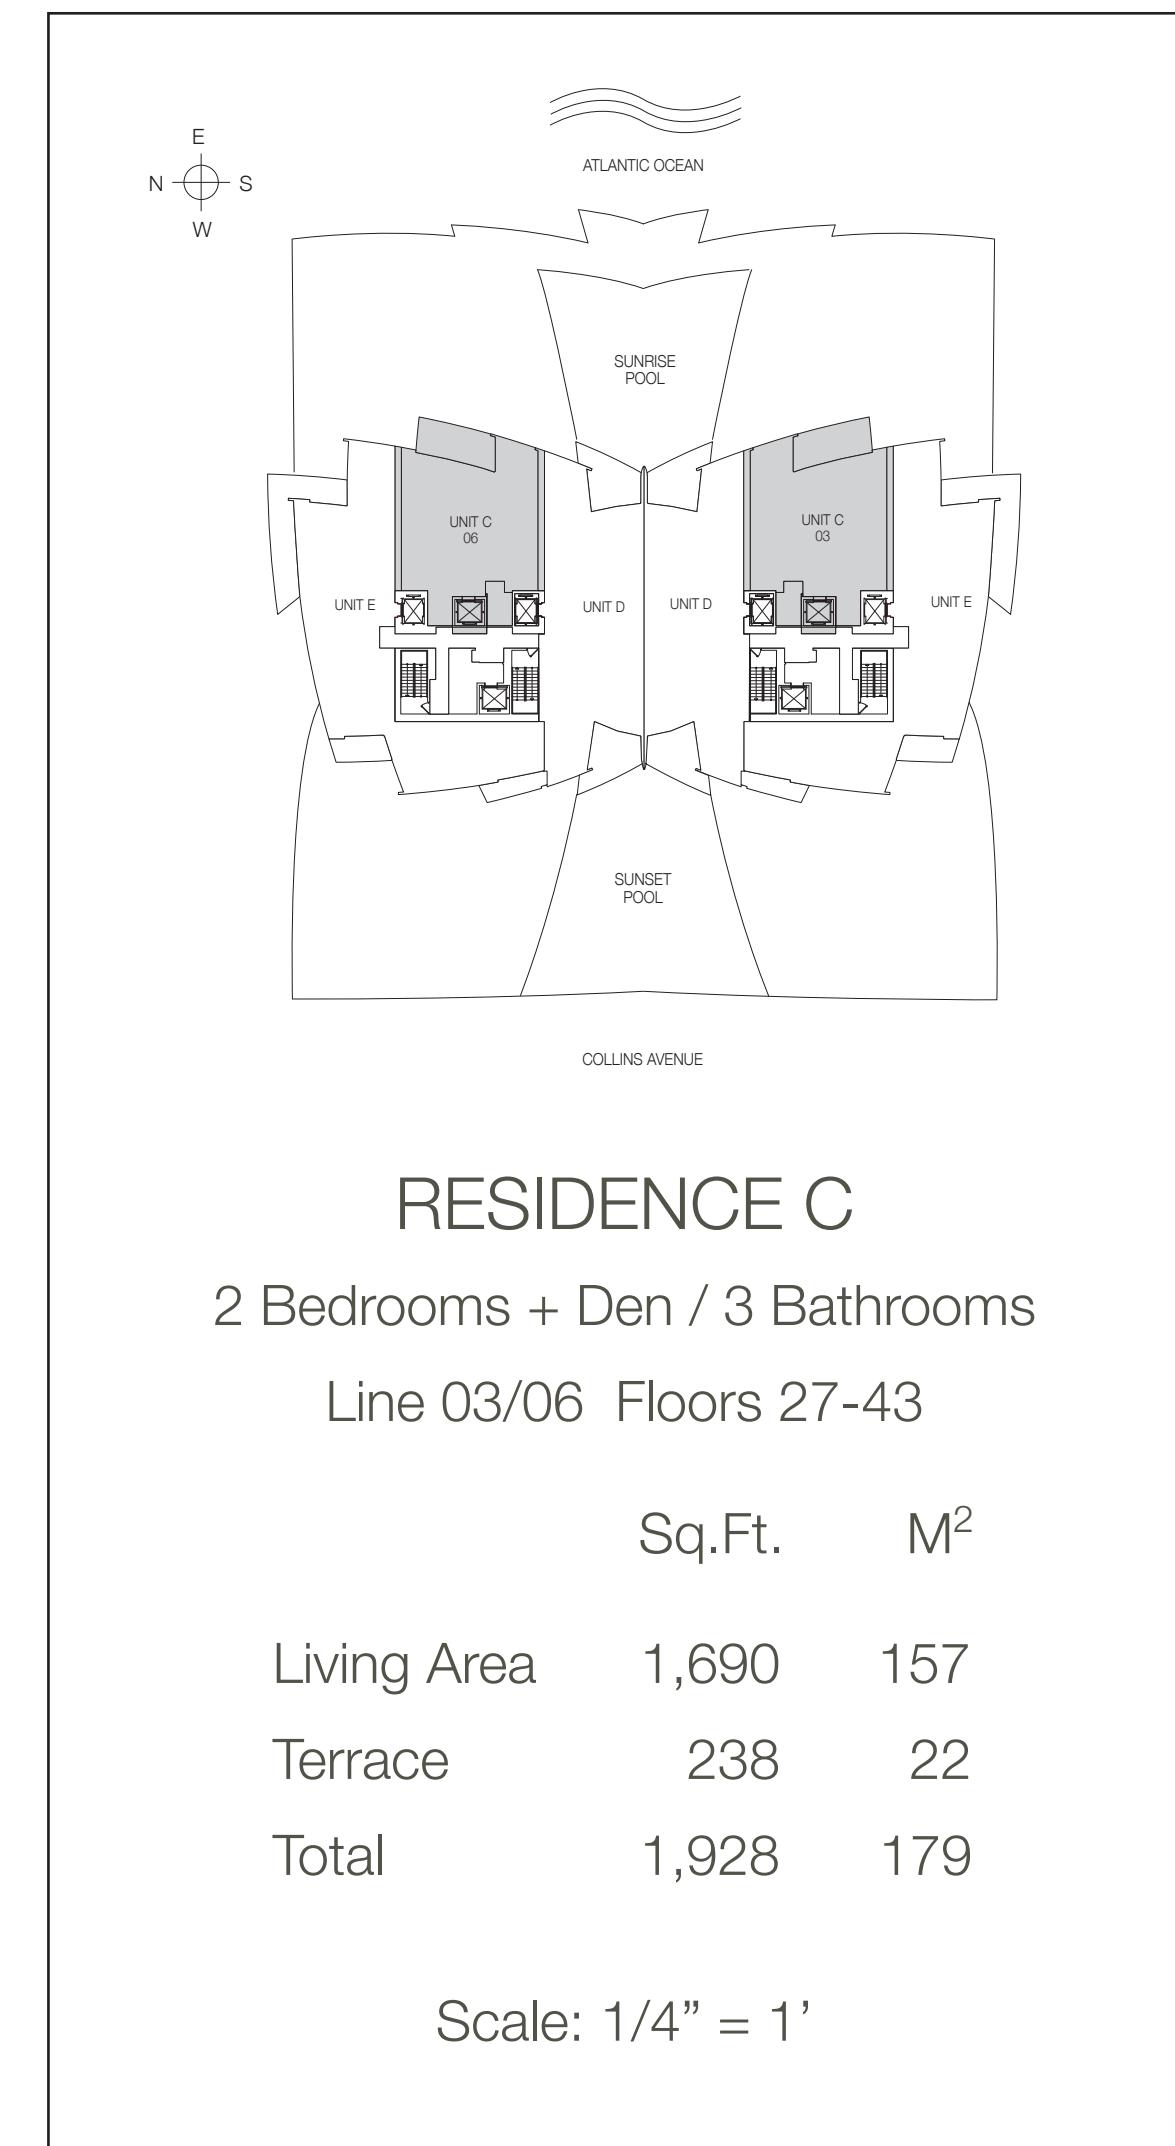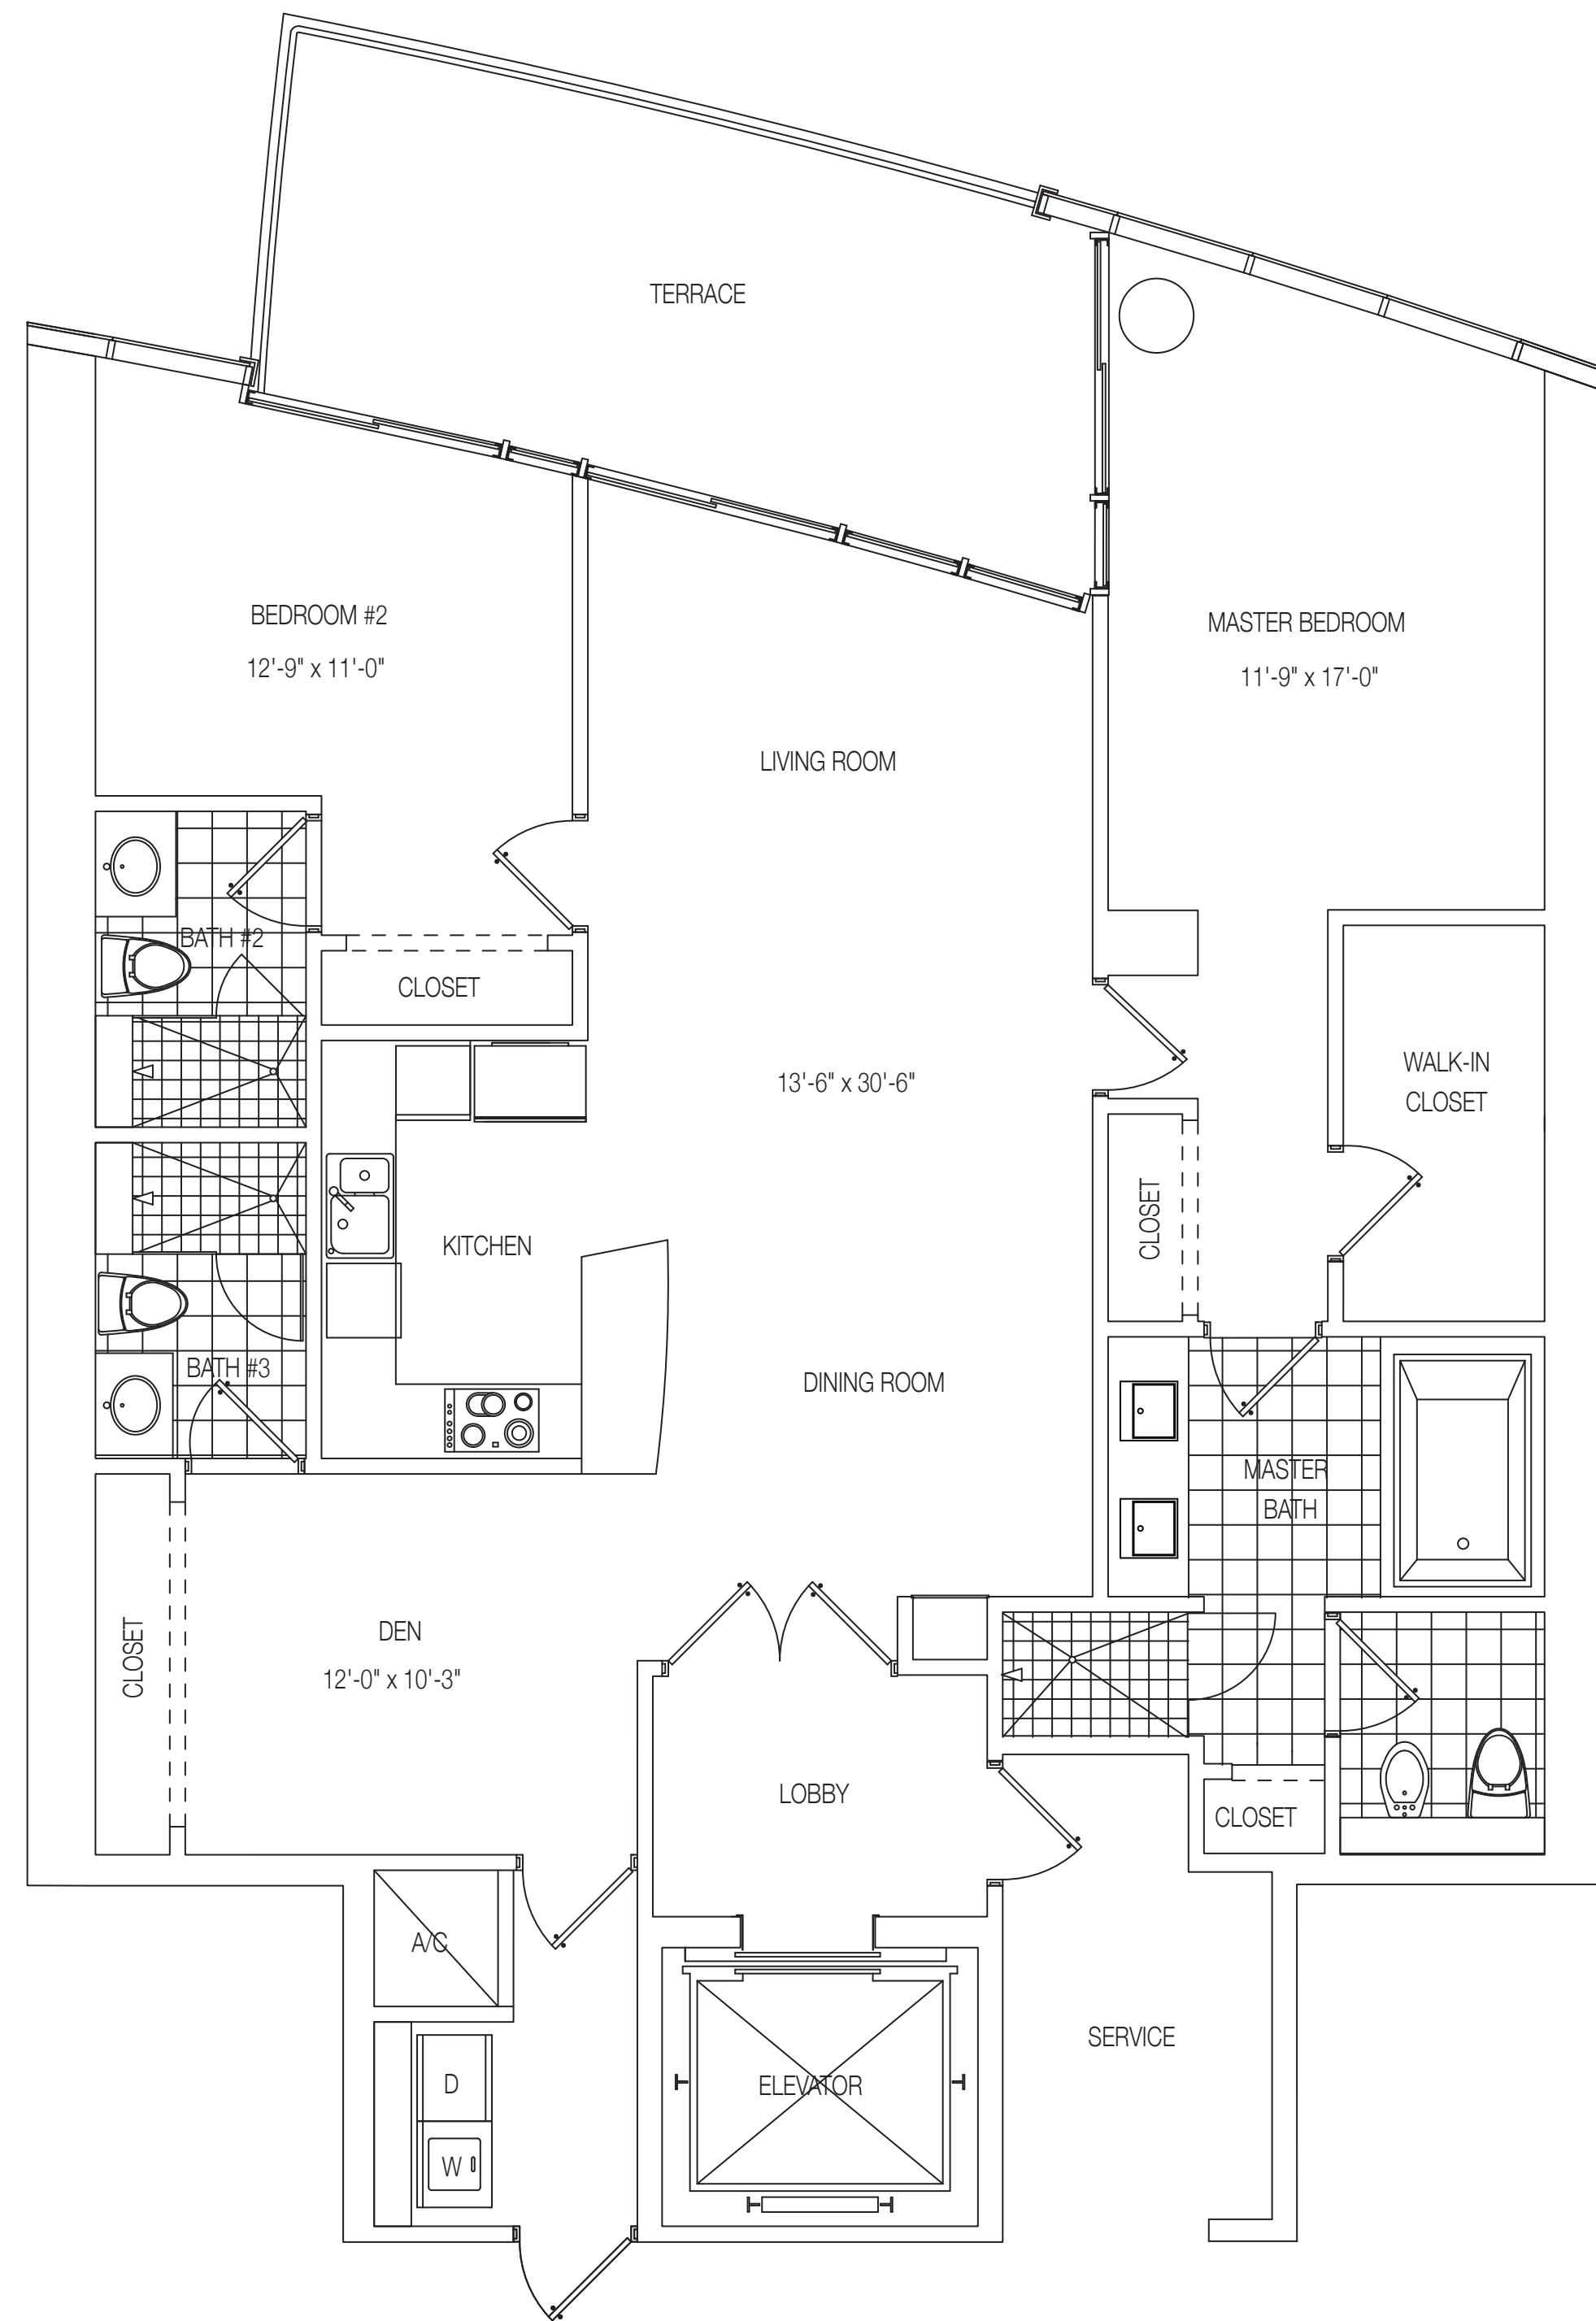

## RESIDENCE C

2 Bedrooms + Den / 3 Bathrooms

Line 03/06 Floors 27-43

	Sq.Ft.	M <sup>2</sup>
Living Area	1,690	157
Terrace	238	22
Total	1,928	179

Scale: 1/4" = 1'



Oral representations cannot be relied upon as correctly stating representations of the Developer. For correct representations, make reference to the purchase agreement and to the documents required by Section 718.503 Florida Statutes, to be furnished by a Developer to a buyer or lessee. Dimensions are approximate. Developer reserves the right to make modifications and changes to the floor plans, dimensions, features, specifications and other information herein without notice. The information contained herein does not constitute an offer to sell or solicit offers in any state or jurisdiction where such offers or solicitations cannot be made.

