

BURGUNDY STREET (SIDE)




CONTI STREET

DAUPHINE STREET (SIDE)

1 FIRST FLOOR PLAN

SCALE: 3/16" = 1'-0"

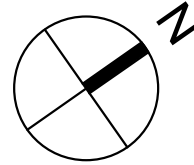

THESE DRAWINGS ARE FOR PRESENTATIONAL USE ONLY AND SQUARE FOOTAGE AND MEASUREMENTS ARE APPROXIMATE. FURNITURE NOT INCLUDED. ALL PLANS AND PRICING ARE SUBJECT TO REVISIONS BY 917 CONTI LLC, AS DECLARANT OR AS REQUIRED BY LAW. THE INFORMATION CONTAINED IN THIS DOCUMENT IS PROPRIETARY TO DECLARANT. THE DOCUMENT MAY NOT BE DISCLOSED, DUPLICATED OR USED FOR ANY PURPOSE IN WHOLE OR PART WITHOUT THE EXPRESS CONSENT OF DECLARANT.



BROADMOOR, L.L.C.
2740 N ARNOULT ROAD METAIRIE, LOUISIANA 70002
WWW.BROADMOORLLC.COM (504) 885 - 5400

THE RESIDENCES AT 917 CONTI,
A CONDOMINIUM
CONDOMINIUM DECLARATION DOCUMENTS
917 CONTI STREET NEW ORLEANS, LA.

MARK	DATE	DESCRIPTION
------	------	-------------


PROJECT NO:	-
DATE:	3/21/2023
ISSUE:	CD

FIRST FLOOR PLAN

A101

BURGUNDY STREET (SIDE)


CONTI STREET

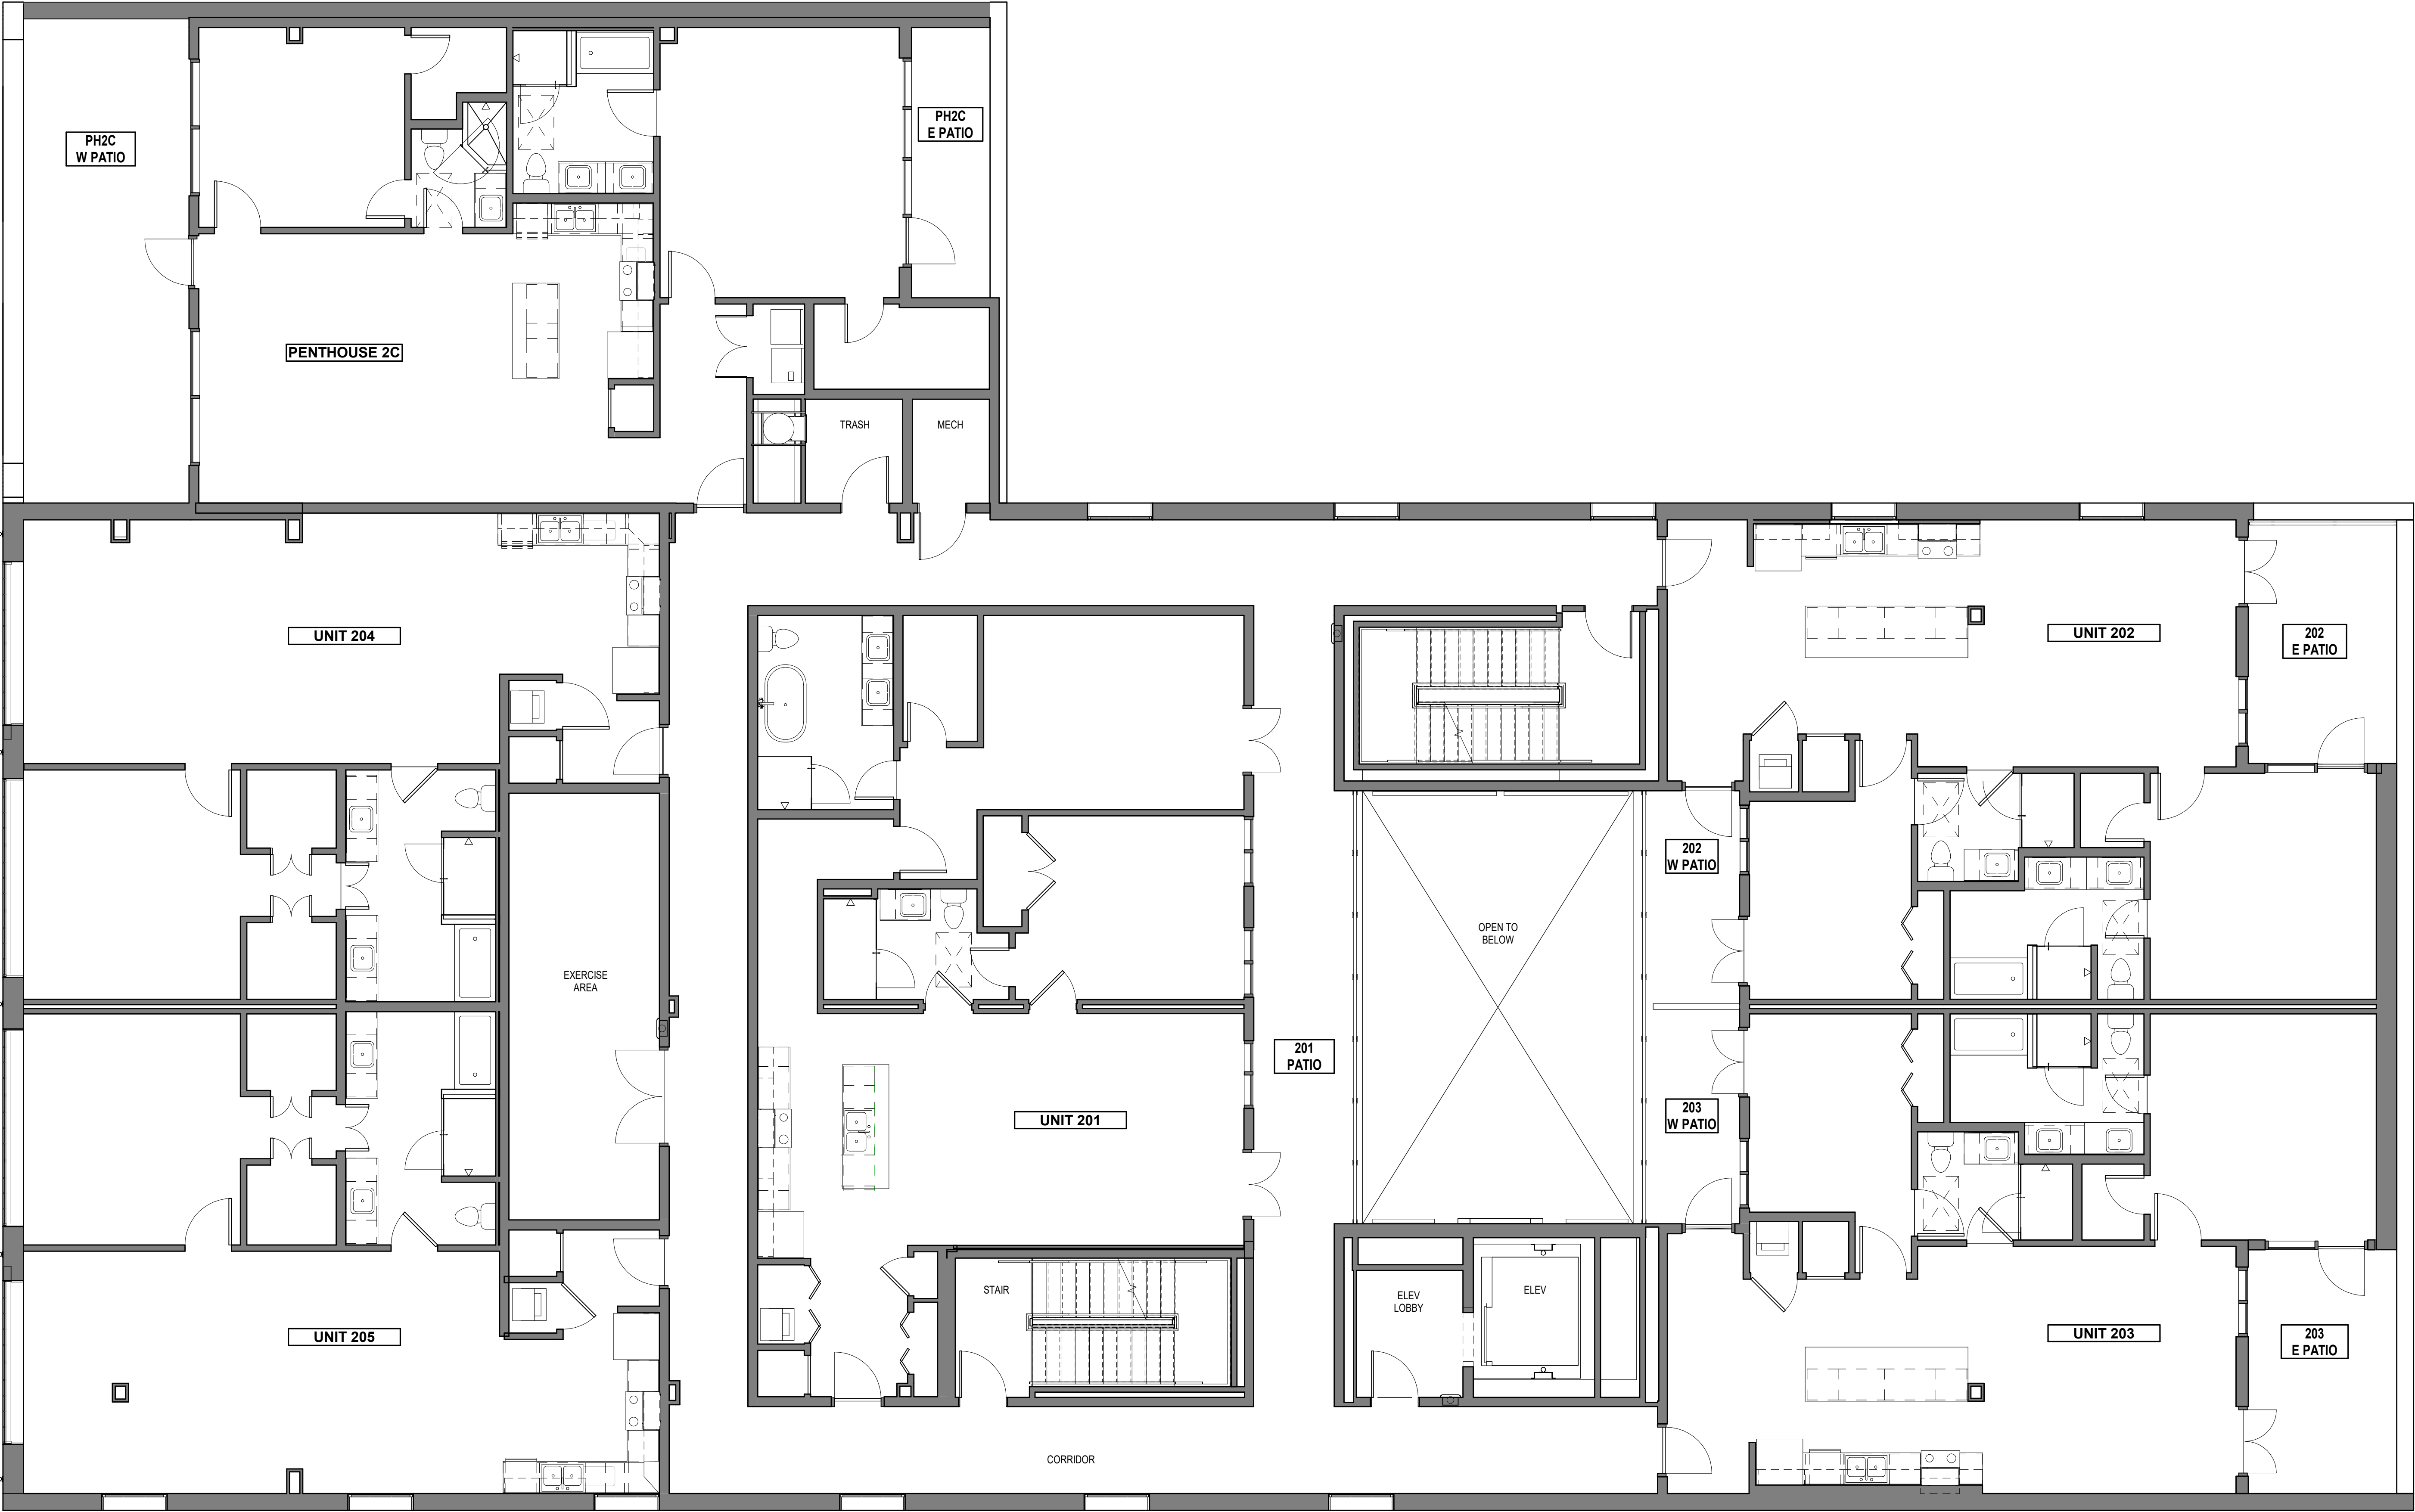

DAUPHINE STREET (SIDE)

1 SECOND FLOOR PLAN

SCALE: 3/16" = 1'-0"

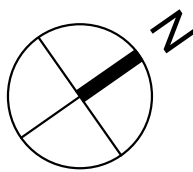

THESE DRAWINGS ARE FOR PRESENTATIONAL USE ONLY AND SQUARE FOOTAGE AND MEASUREMENTS ARE APPROXIMATE. FURNITURE NOT INCLUDED. ALL PLANS AND PRICING ARE SUBJECT TO REVISIONS BY 917 CONTI LLC, AS DECLARANT OR AS REQUIRED BY LAW. THE INFORMATION CONTAINED IN THIS DOCUMENT IS PROPRIETARY TO DECLARANT. THE DOCUMENT MAY NOT BE DISCLOSED, DUPLICATED OR USED FOR ANY PURPOSE IN WHOLE OR PART WITHOUT THE EXPRESS CONSENT OF DECLARANT.



BROADMOOR, L.L.C.
2740 N ARNOULT ROAD METAIRIE, LOUISIANA 70002
WWW.BROADMOORLLC.COM (504) 885 - 5400

THE RESIDENCES AT 917 CONTI,
A CONDOMINIUM
CONDOMINIUM DECLARATION DOCUMENTS
917 CONTI STREET NEW ORLEANS, LA.


MARK	DATE	DESCRIPTION
------	------	-------------

PROJECT NO:	-
DATE:	08/19/16
ISSUE:	CD

SECOND FLOOR PLAN

A102


BURGUNDY STREET (SIDE)

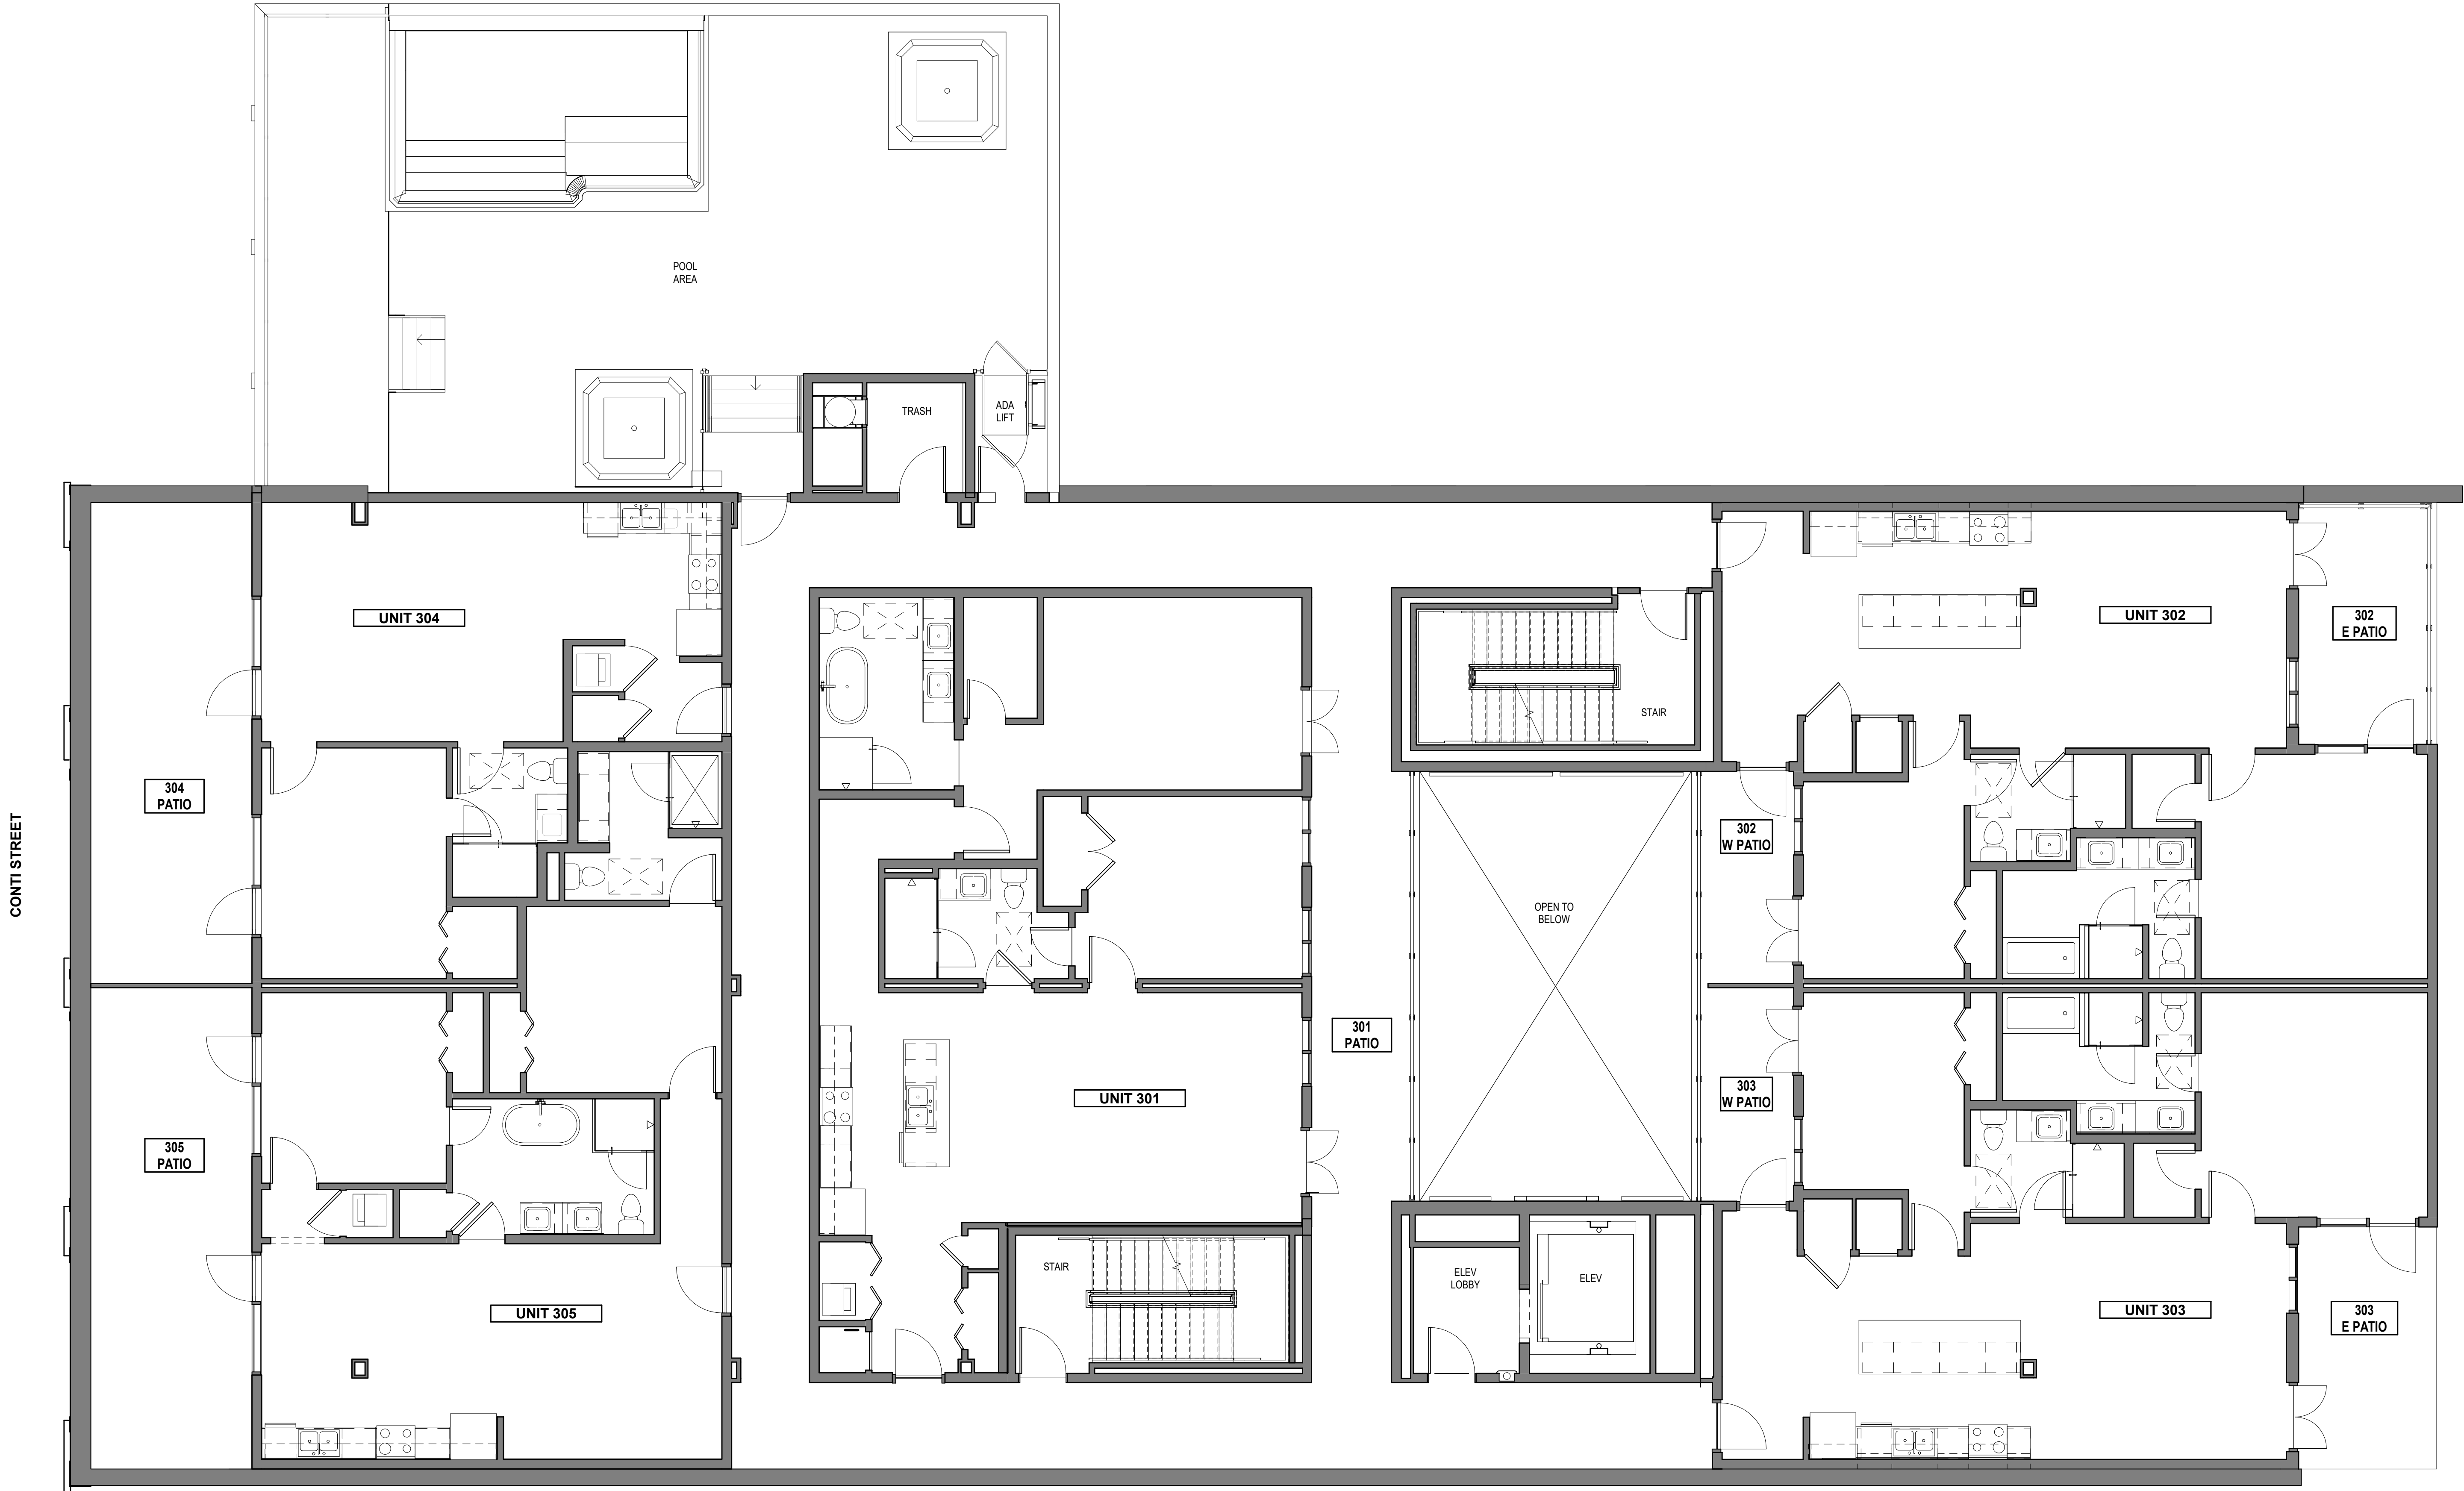

DAUPHINE STREET (SIDE)

1 THIRD FLOOR PLAN

SCALE: 3/16" = 1'-0"

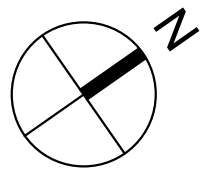

THESE DRAWINGS ARE FOR PRESENTATIONAL USE ONLY AND SQUARE FOOTAGE AND MEASUREMENTS ARE APPROXIMATE. FURNITURE NOT INCLUDED. ALL PLANS AND PRICING ARE SUBJECT TO REVISIONS BY 917 CONTI LLC, AS DECLARANT OR AS REQUIRED BY LAW. THE INFORMATION CONTAINED IN THIS DOCUMENT IS PROPRIETARY TO DECLARANT. THE DOCUMENT MAY NOT BE DISCLOSED, DUPLICATED OR USED FOR ANY PURPOSE IN WHOLE OR PART WITHOUT THE EXPRESS CONSENT OF DECLARANT.



BROADMOOR, L.L.C.
2740 N ARNOULT ROAD METAIRIE, LOUISIANA 70002
WWW.BROADMOORLLC.COM (504) 885-5400

THE RESIDENCES AT 917 CONTI,
A CONDOMINIUM
CONDOMINIUM DECLARATION DOCUMENTS
917 CONTI STREET NEW ORLEANS, LA.

MARK	DATE	DESCRIPTION
------	------	-------------

PROJECT NO:	-
DATE:	03/21/2023
ISSUE:	CD


THIRD FLOOR PLAN

A103

CONTI STREET


BURGUNDY STREET (SIDE)

DAUPHINE STREET (SIDE)

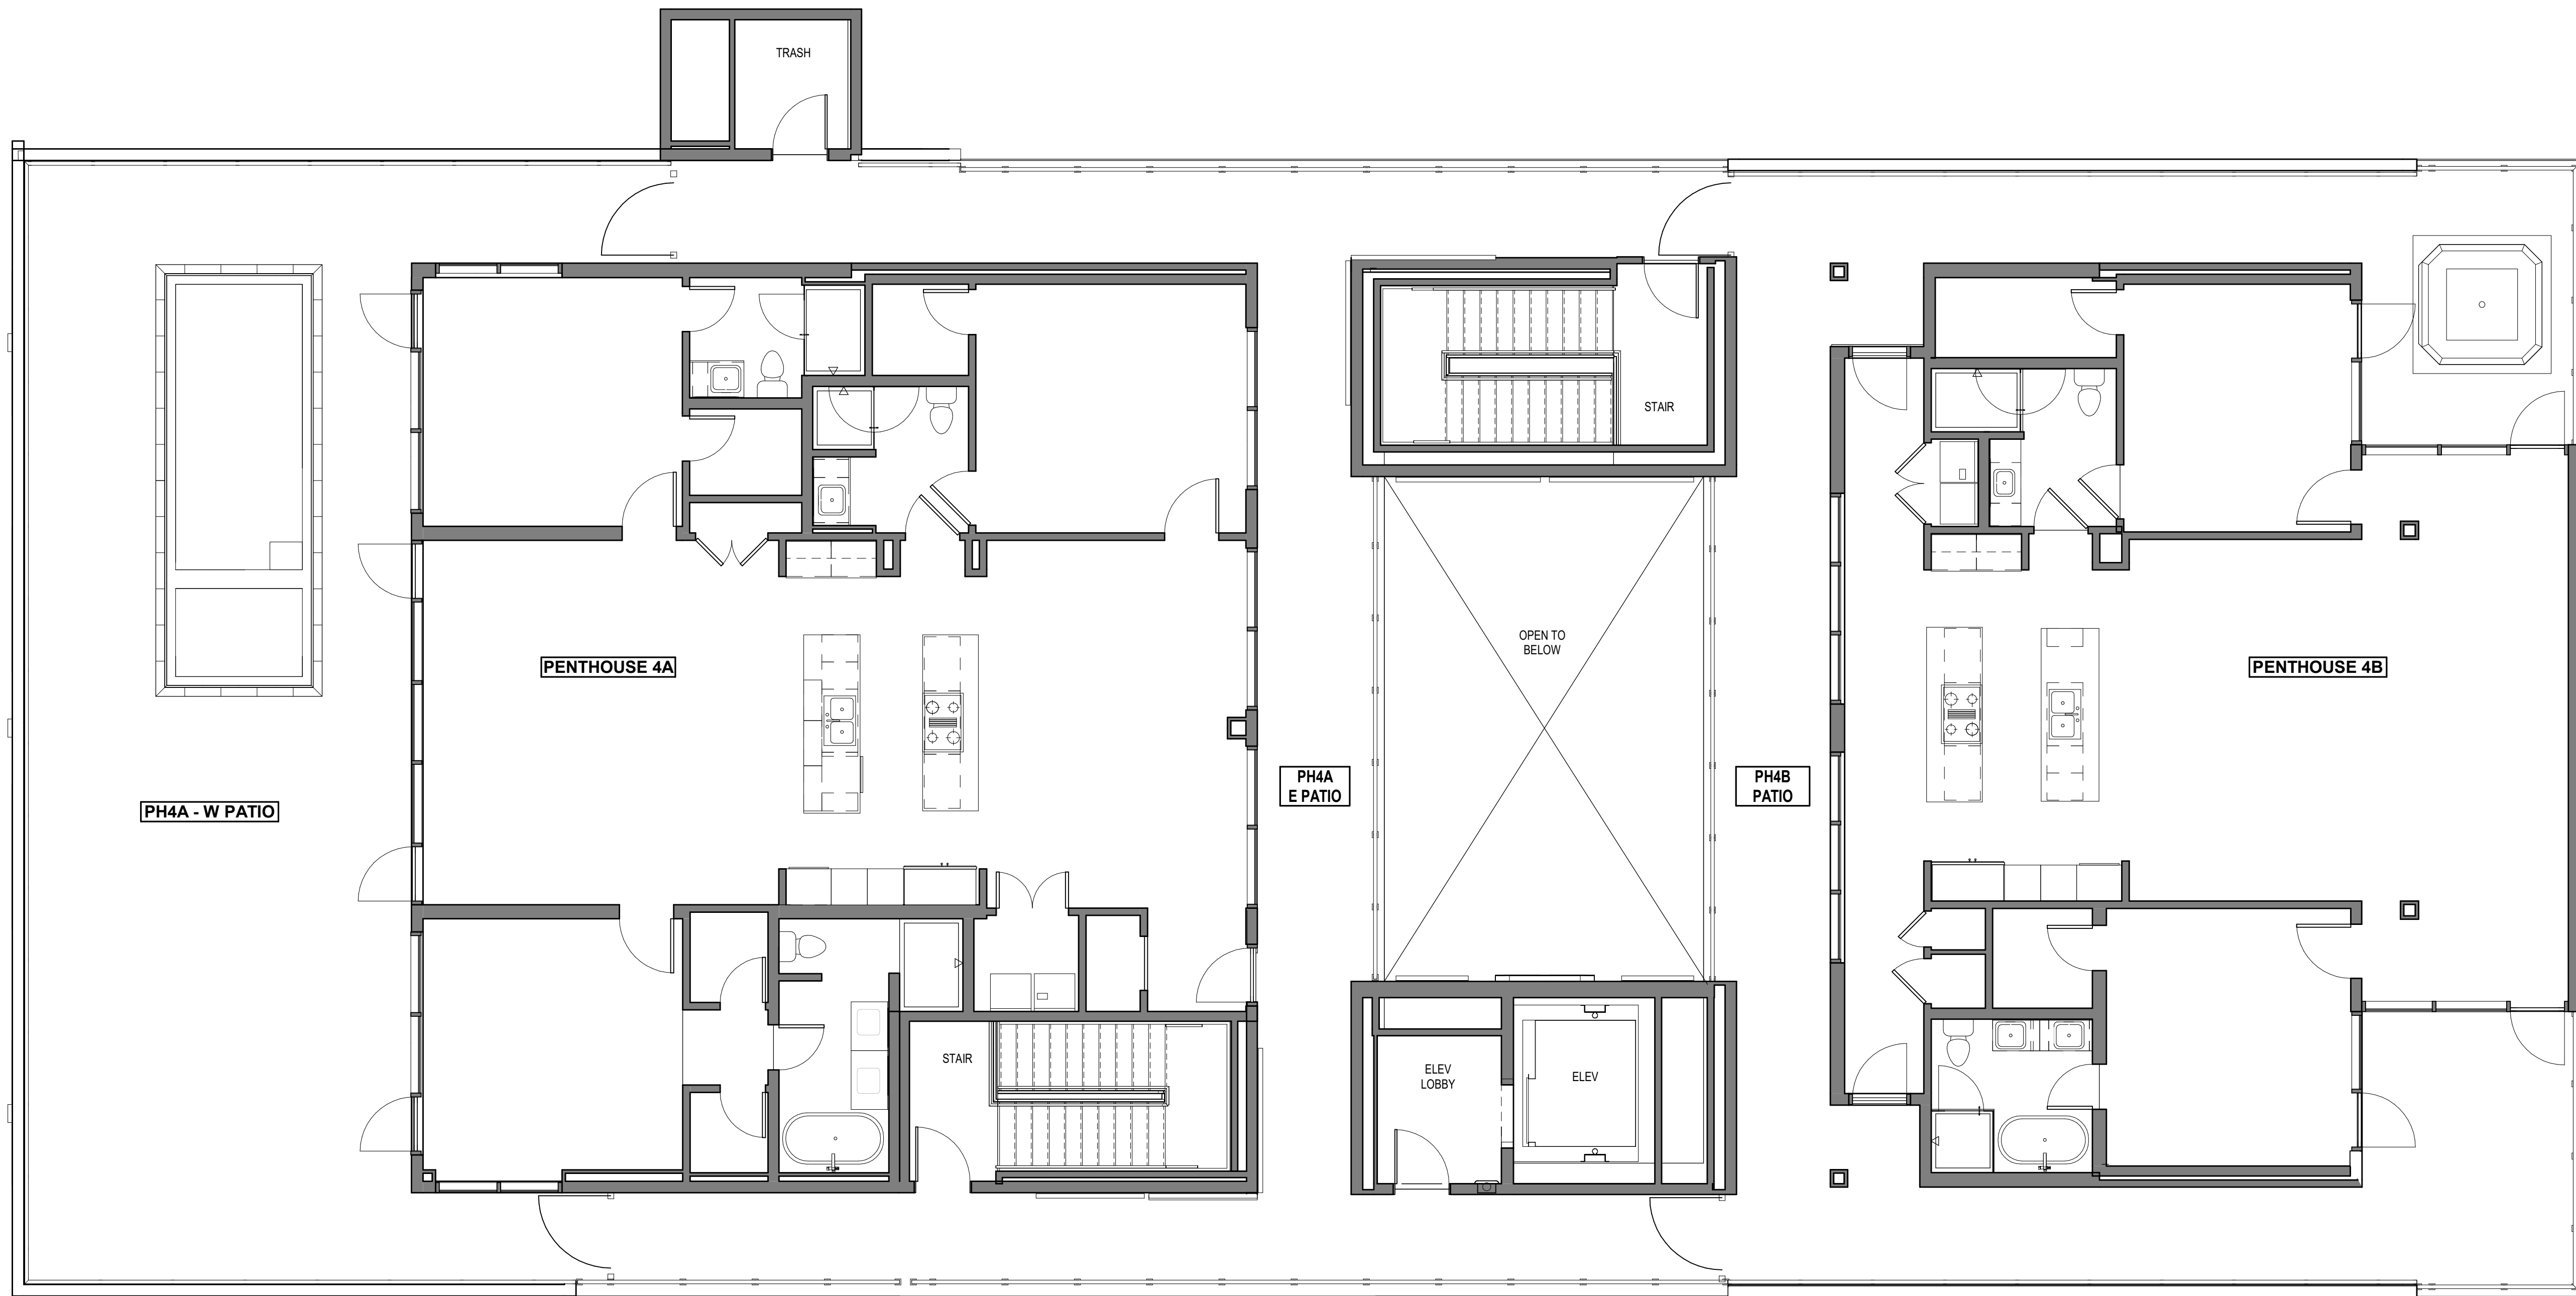

1 FOURTH FLOOR PLAN

SCALE: 3/16" = 1'-0"

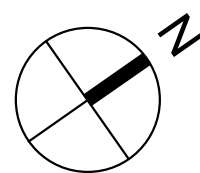

THESE DRAWINGS ARE FOR PRESENTATIONAL USE ONLY AND SQUARE FOOTAGE AND MEASUREMENTS ARE APPROXIMATE. FURNITURE NOT INCLUDED. ALL PLANS AND PRICING ARE SUBJECT TO REVISIONS BY 917 CONTI LLC, AS DECLARANT OR AS REQUIRED BY LAW. THE INFORMATION CONTAINED IN THIS DOCUMENT IS PROPRIETARY TO DECLARANT. THE DOCUMENT MAY NOT BE DISCLOSED, DUPLICATED OR USED FOR ANY PURPOSE IN WHOLE OR PART WITHOUT THE EXPRESS CONSENT OF DECLARANT.

THE RESIDENCES AT 917 CONTI,
A CONDOMINIUM
CONDOMINIUM DECLARATION DOCUMENTS
917 CONTI STREET NEW ORLEANS, LA.

MARK	DATE	DESCRIPTION
------	------	-------------

PROJECT NO:	-
DATE:	03/21/2023
ISSUE:	CD

FOURTH FLOOR PLAN

A104



**THE RESIDENCES AT 917 CONTI,
A CONDOMINIUM**
CONDOMINIUM DECLARATION DOCUMENTS
917 CONTI STREET NEW ORLEANS, LA.

MARK	DATE	DESCRIPTION
PROJECT NO:		-
DATE:	03/21/2023	
ISSUE:		CD

BUILDING SECTIONS

A503