


# SITE PLAN

Residences on Prairie

2 BD  
2.5 BA

1582 SQFT  
Rooftops

End Units  
Interior Units  
**SOLD OUT**  
**\$515,000**

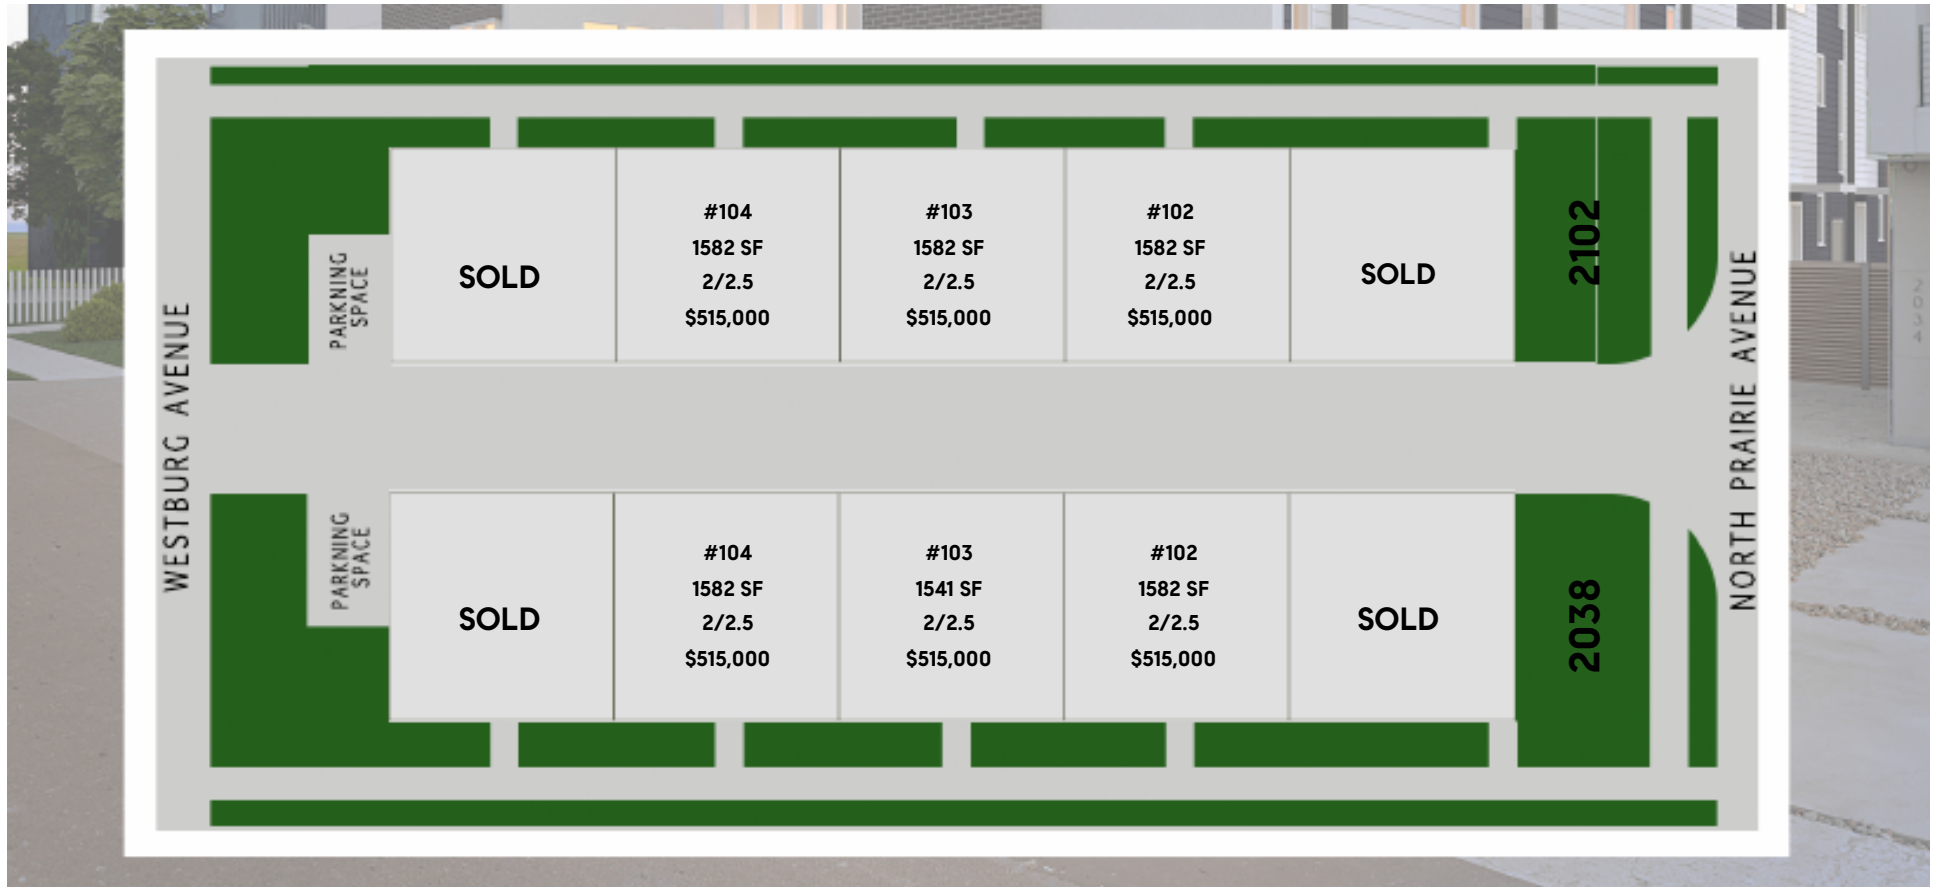


SCALE: 1" = 10'-0"

**TPG** TRAVELSTEAD  
PROPERTY GROUP

BRANDON TRAVELSTEAD

469.223.0711

BRANDON.TRAVELSTEAD@COMPASS.COM

 Compass is a licensed real estate broker. All material is intended for informational purposes only and is compiled from sources deemed reliable but is subject to errors, omissions, changes in price, condition, sale, or withdrawal without notice. No statement is made as to the accuracy of any description or measurements (including square footage). This is not intended to solicit property already listed. No financial or legal advice provided. Equal Housing Opportunity. Photos may be virtually staged or digitally enhanced and may not reflect actual property conditions.

**COMPASS**