


SITE PLAN PREPARED FOR
LOT -8- REVISED - BLOCK J
SHANNON VILLAGE SUBDIVISION
PIN #2805-94-4796; ID #000250
TOWN OF LOUISBURG, FRANKLIN COUNTY, N.C.



OWNER:
INDEPENDENT MATERIAL HAULERS, INC - DB 2266, P 1561

SCALE: 1" = 30' PREPARED 11-11-2023

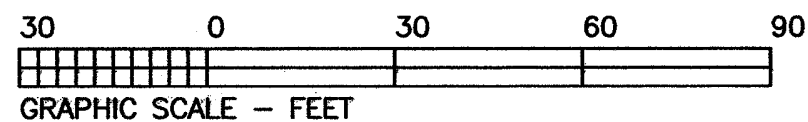

[XXX.X'] - DENOTES EXISTING GRADE ADJACENT TO
BUILDING UNDER CONSTRUCTION FROM
A FIELD SURVEY CONDUCTED 1-19-2024.

James O. Murphy 1-19-24
JAMES O. MURPHY, PE 4884, PLS L-2253 DATE

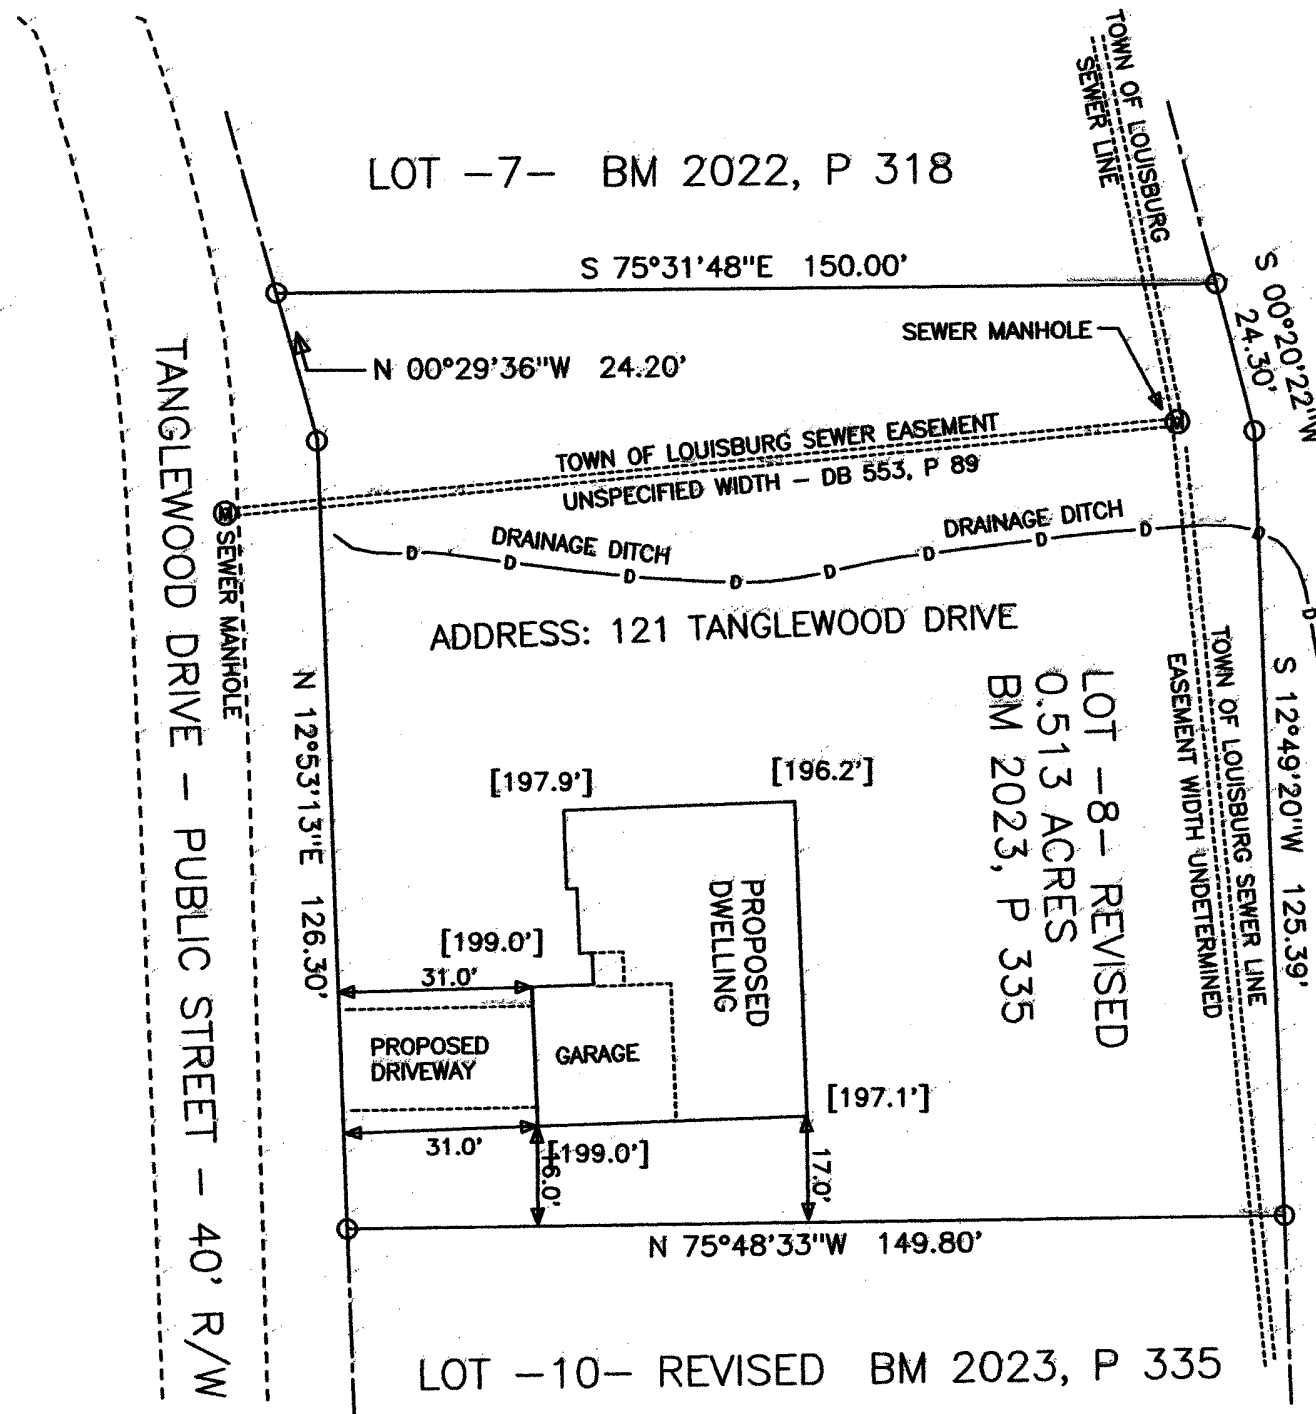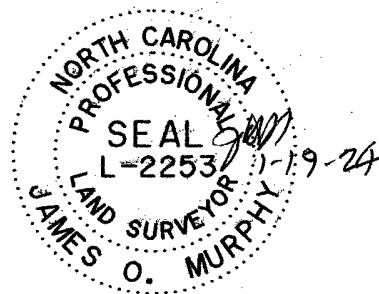

NC GRID NAD 83
ADOPTED FROM BM 2023, P 335