



DESCRIPTION

1ST & 2ND
FLOOR PLANS

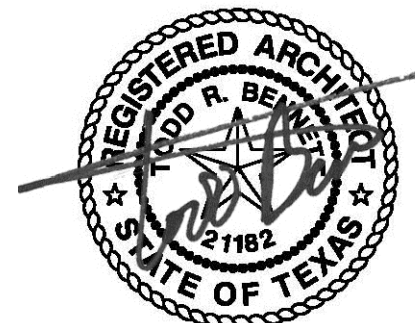

09/16/2025


1 1ST FLOOR PLAN
SCALE: 1/4"=1'-0"

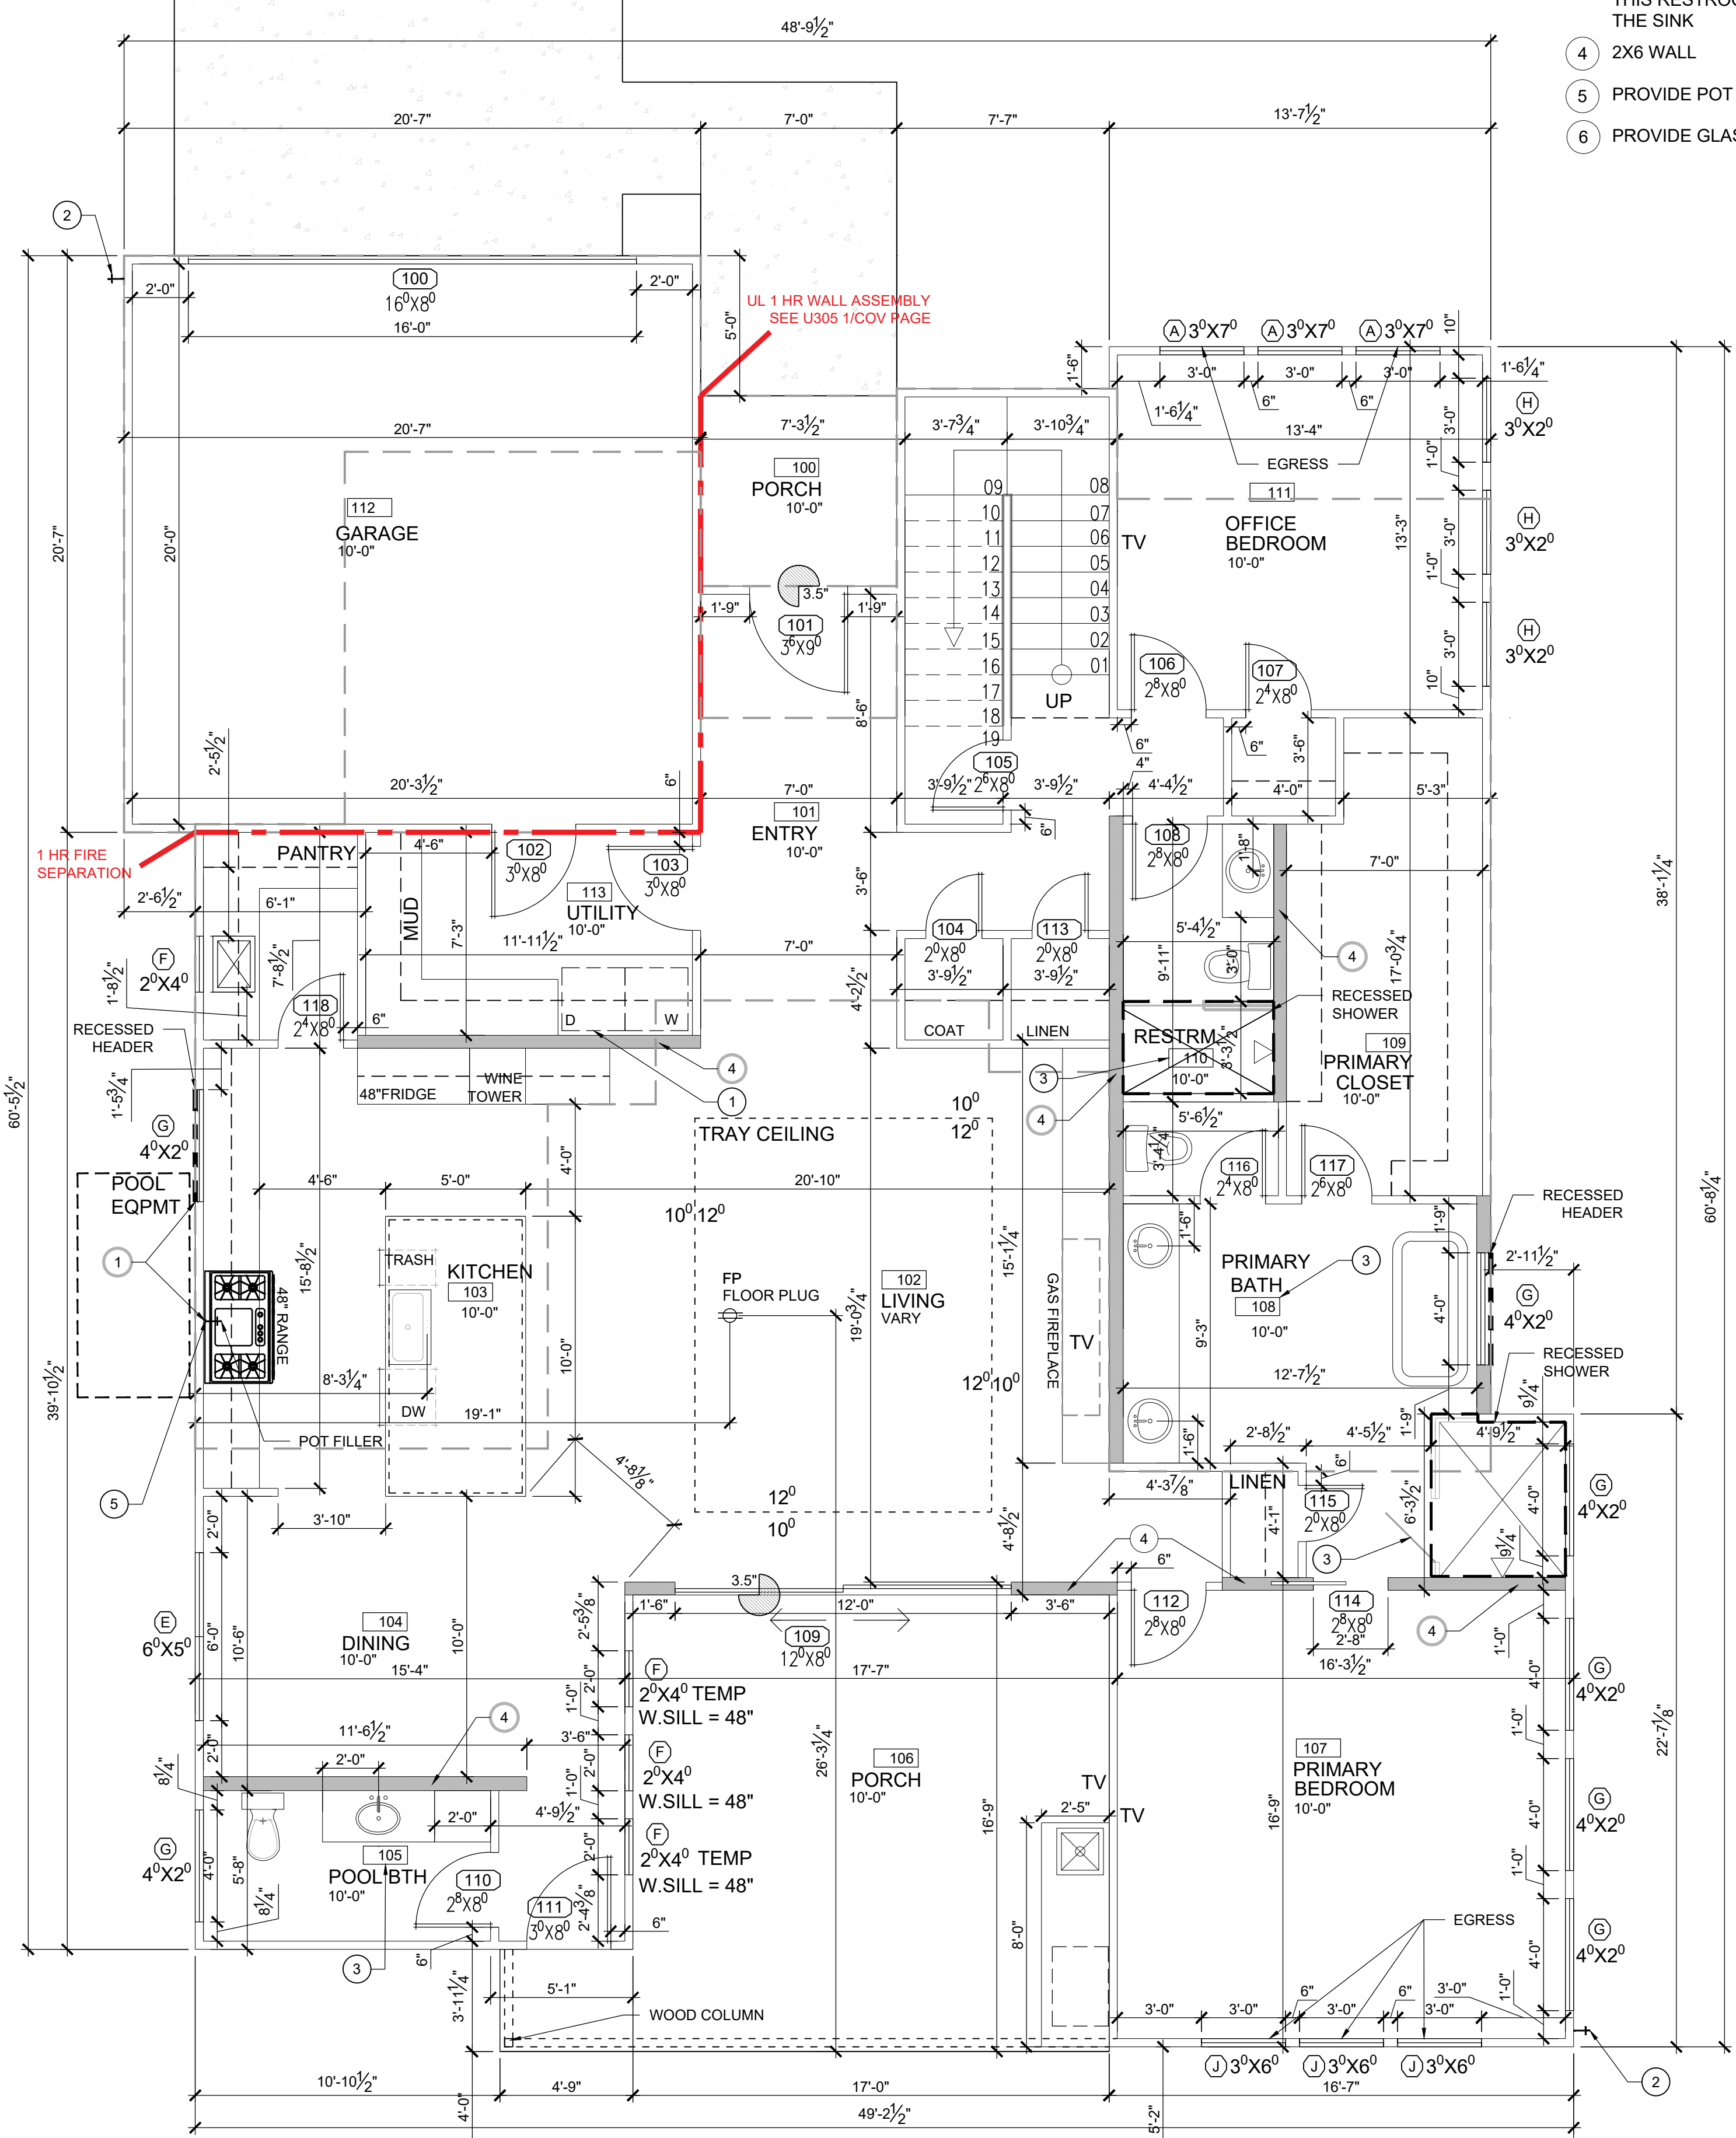

KEYED NOTES

- 1 PROVIDE GAS
- 2 HOSE BIBB WITH ANTI SIPHON
- 3 NOTE: PROVIDE 2X6 BLOCKING @ 34" AFF AROUND PERIMETER OF THIS RESTROOM EXCEPT BEHIND THE SINK
- 4 2X6 WALL
- 5 PROVIDE POT FILLER
- 6 PROVIDE GLASS WALL WITH 30" SHOWER DOOR

2 2ND FLOOR PLAN
SCALE: 1/4"=1'-0"

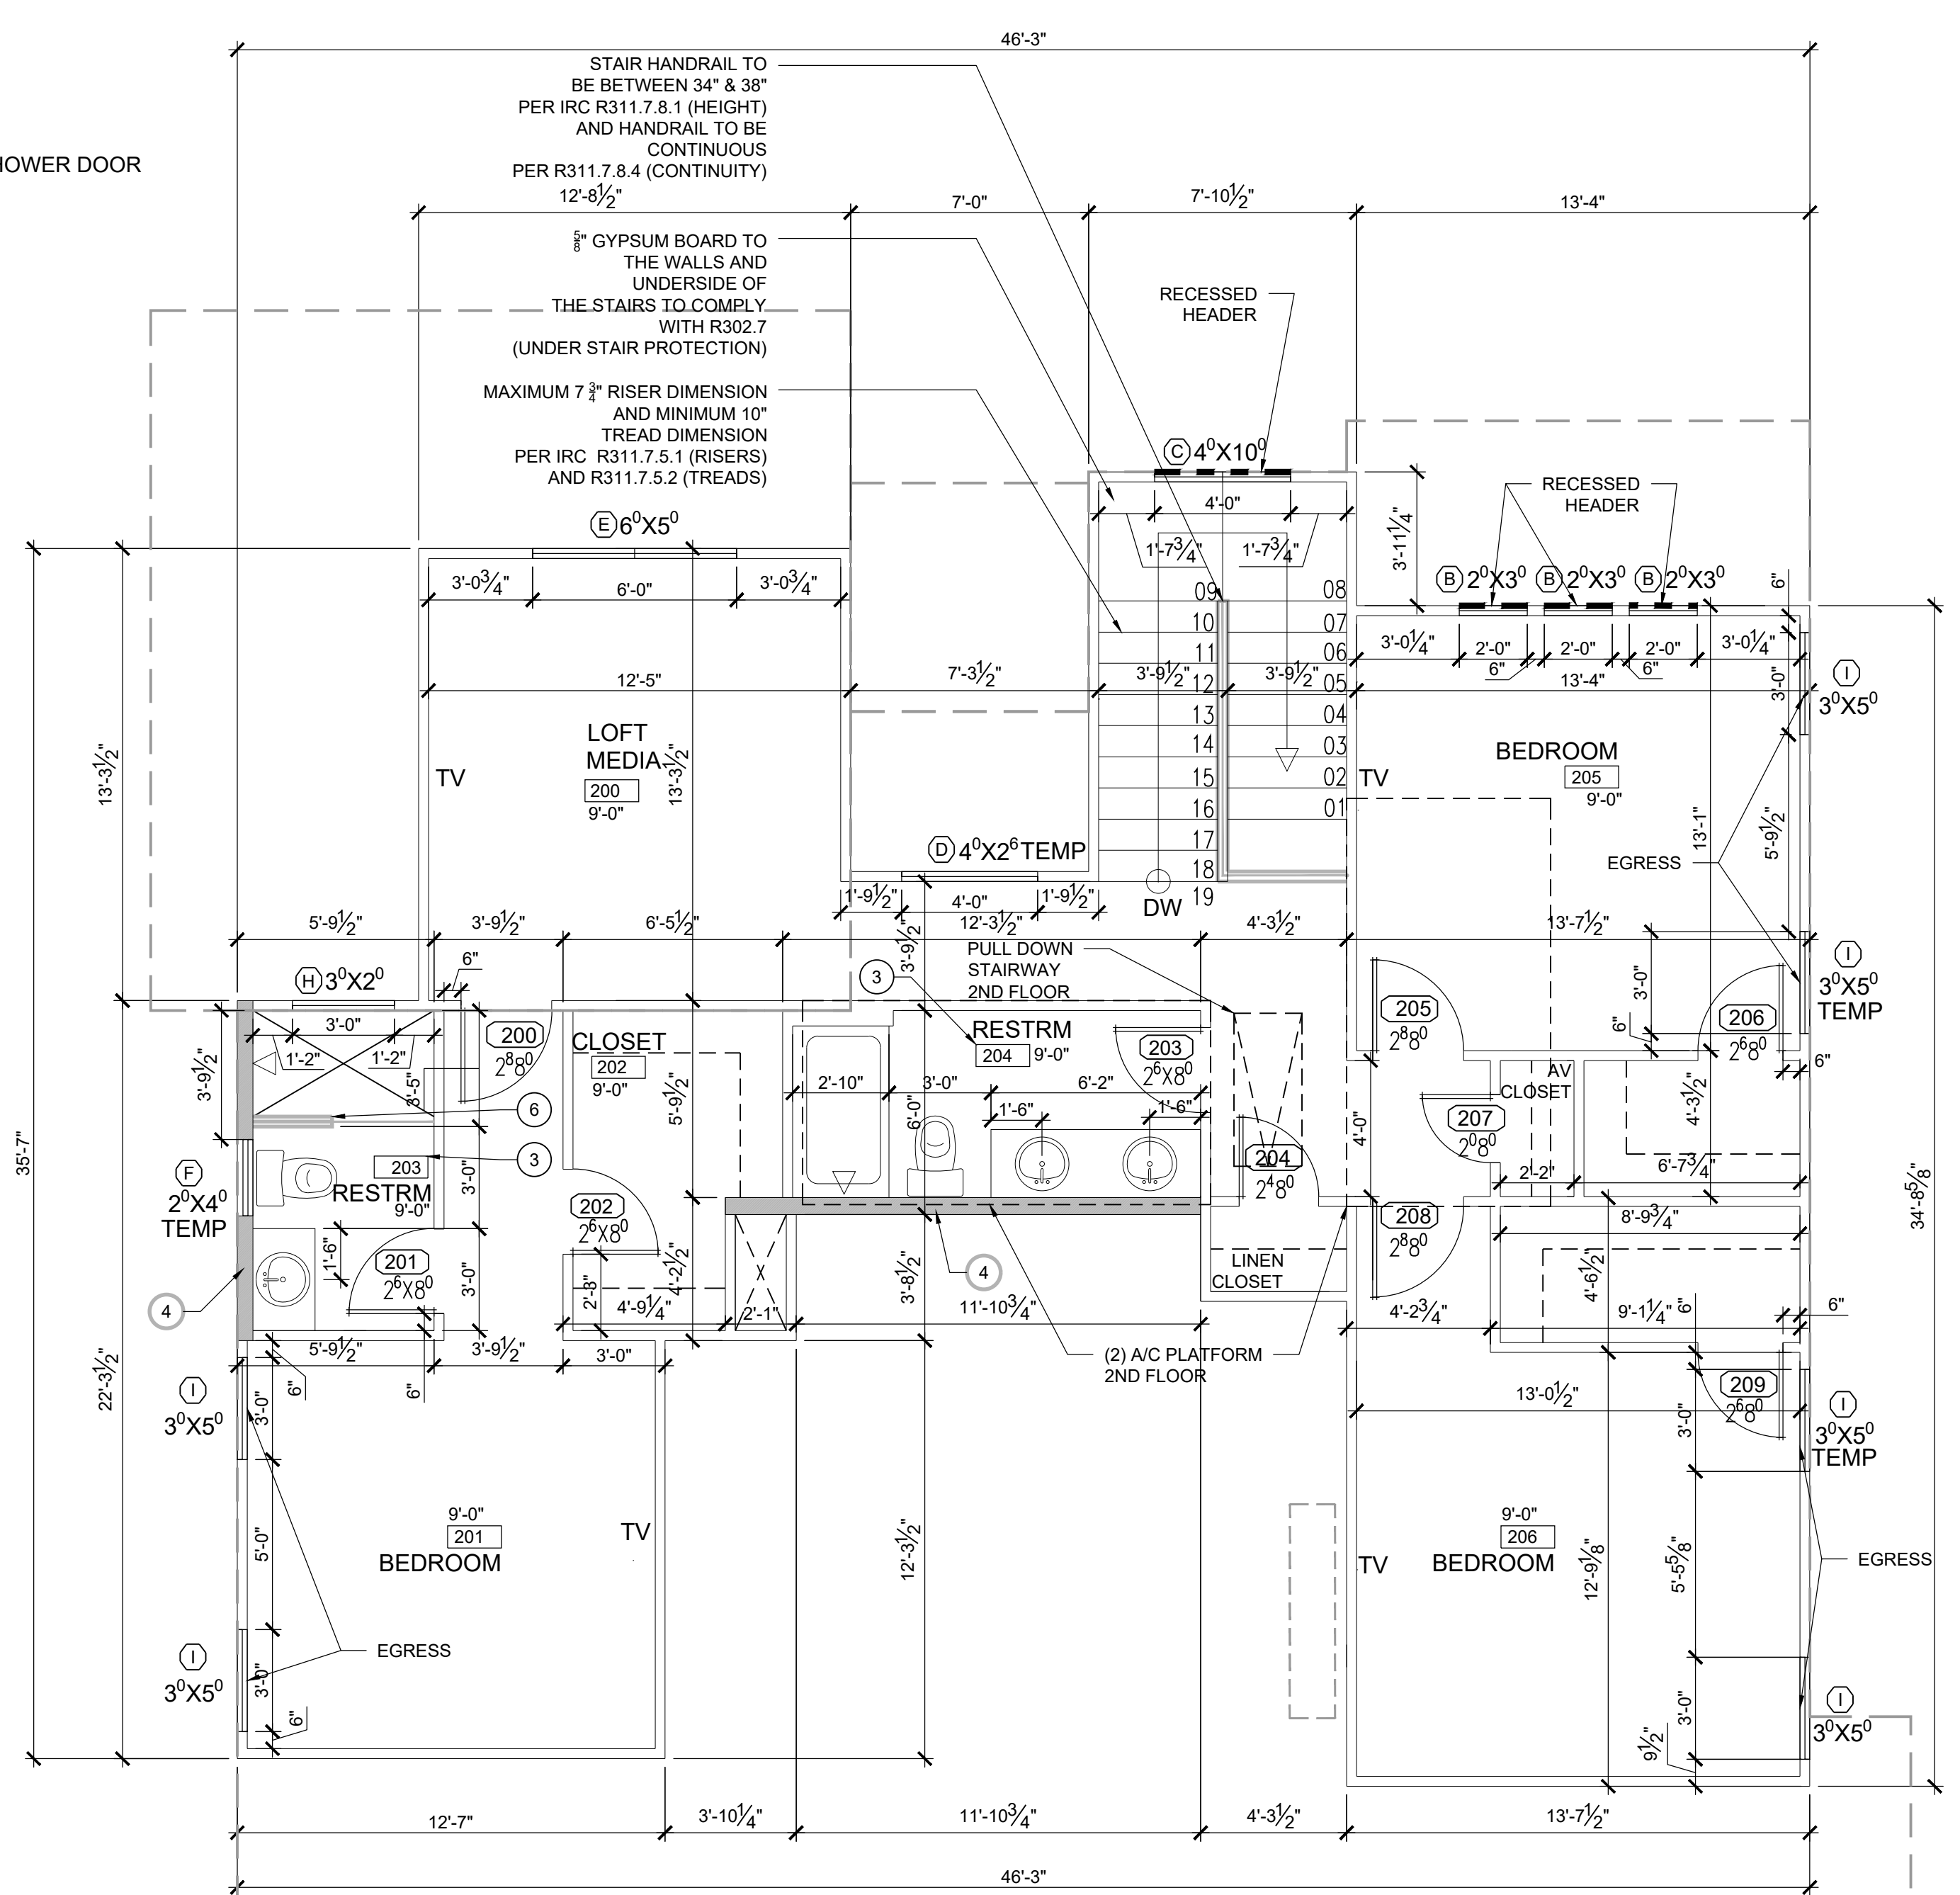

DOOR SCHEDULE

Door No	Width	Height	Swing	Notes
100	16/0	8/0	GR	GARAGE DOOR
101	3/6	9/0	LH	ENTRY
102	3/0	8/0	RH	UTILITY FROM GARAGE- VISITABILITY - 20 MINUTE FIRE RATED DOOR WITH SELF-CLOSING MECHANISM
103	3/0	8/0	RH	UTILITY
104	2/0	8/0	RH	COAT
105	2/6	8/0	LH	CLOSET STAIRS
106	2/8	8/0	LH	BEDROOM - OFFICE
107	2/4	8/0	LH	CLOSET
108	2/8	8/0	RH	BATHROOM
109	12/0	8/0	SLDR	REAR PORCH
110	2/8	8/0	LH	POOL BATH
111	3/0	8/0	RH	HALLWAY FROM BACK YARD
112	2/8	8/0	RH	PRIMARY BEDROOM
113	2/0	8/0	RH	LINEN
114	2/8	8/0	PKT	PRIMARY BATHROOM
115	2/0	8/0	LH	PRIMARY BATH LINEN
116	2/4	8/0	RH	TOILET
117	2/6	8/0	LH	PRIMARY CLOSET
118	2/4	8/0	RH	PANTRY
200	2/8	8/0	RH	BEDROOM 201
201	2/6	8/0	LH	BATHROOM
202	2/6	8/0	RH	CLOSET
203	2/6	8/0	RH	BATHROOM
204	2/4	8/0	LH	LINEN
205	2/8	8/0	LH	BEDROOM
206	2/6	8/0	RH	CLOSET
207	2/0	8/0	RH	AV CLOSET
208	2/8	8/0	RH	BEDROOM
209	2/6	8/0	LH	CLOSET

3 DOOR AND WINDOW SCHEDULES
NOT SCALE

WINDOW SCHEDULE

TAG	QUANTITY	WIDTH	HEIGHT	TYPE
A	3	3/0	7/0	(1) 3/0X2/0 FIXED OVER (1) 3/0X5/0 CSMT + MULLED
B	3	2/0	3/0	FIXED
C	1	4/0	10/0	(4) 4/0X2/6 FIXED + MULLED
D	1	4/0	2/6	FIXED + TEMP
E	2	6/0	5/0	(1) 3/0X5/0 CSMT+ (1)3/0X5/0 CSMT + MULLED
F	5	2/0	4/0	CSMT + (3) TEMP
G	7	4/0	2/0	FIXED
H	4	3/0	2/0	FIXED
I	6	3/0	5/0	(1) 3/0X5/0 CSMT +2 TEMP
J	3	3/0	6/0	3/0X6/0 CSMT