

BAC CASH LIVING TRUST
INST#202317589
140-008-00-00-0015-00

1642.55' TO ϕ SR 980
PLAN 1656.64'

N 84°32'47"E


S 05°08'22"W
174.97' FIELD
175.00' PLAN
S 71°32'09"W

1746 NINE EIGHTY ROAD
140-008-00-00-0016-03
DBV 2278 PG 505
PARCEL "A" OF THE DALBO PLAN
PBV 20 PG 685
568136.947 SQ.FT.
13.04 ACRES

JOHN ROACH
INST#201128420
140-008-00-00-0016-00

DONALD CUNNINGHAM
INST#201623652
140-008-00-00-0016-09

BRADLEY SMITH
INST#200527736
140-008-00-00-0016-05

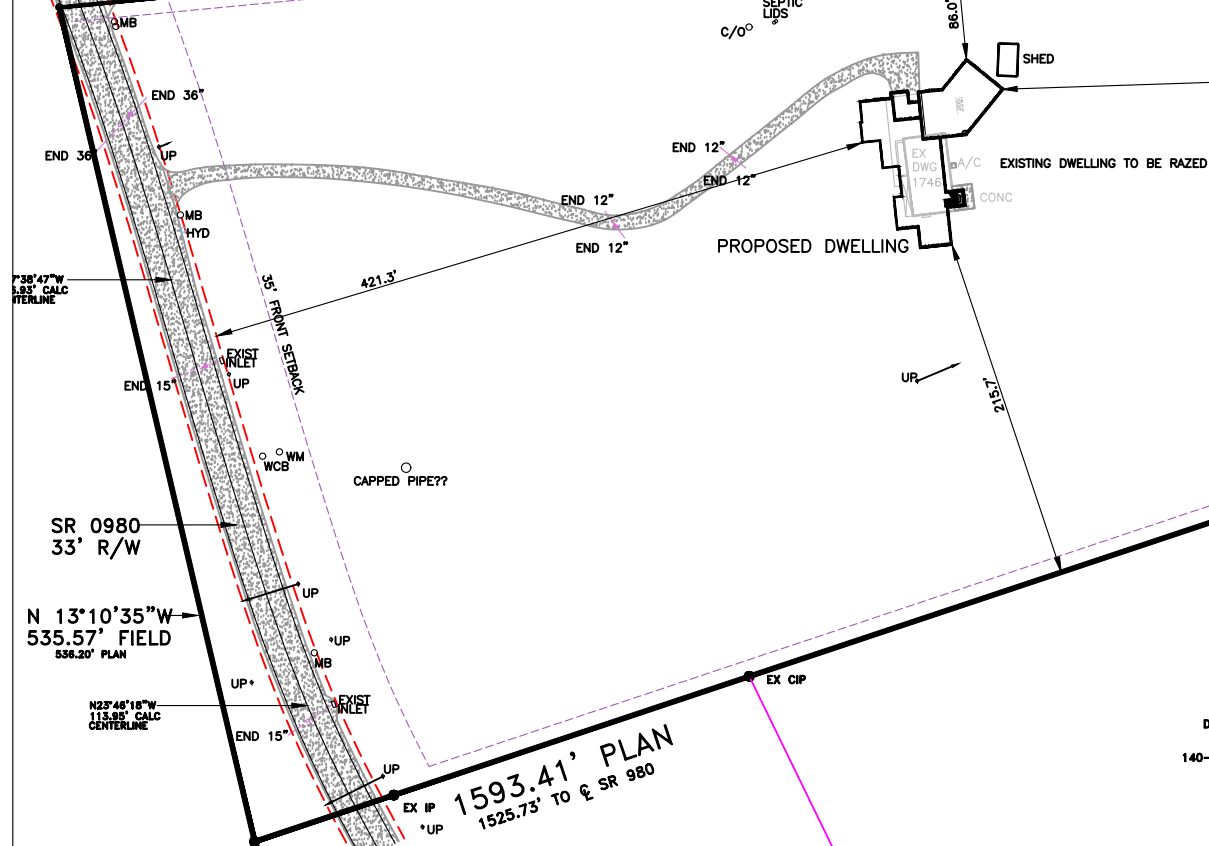

SR 0980
33' R/W

N 13°10'35"W
535.57' FIELD
536.20' PLAN

1593.41' PLAN
1525.73' TO ϕ SR 980



130 Cecil Street
Canonsburg, PA 15317
Phone: 724.916.0061
Fax: 724.916.0075
info@klhengineers.com

FOUNDATION PLAN PREPARED FOR MATT DEBOLD SITUATE IN CECIL TOWNSHIP, WASHINGTON COUNTY	
SCALE: 1" = 120' 	Drawing No. 3084-F01