
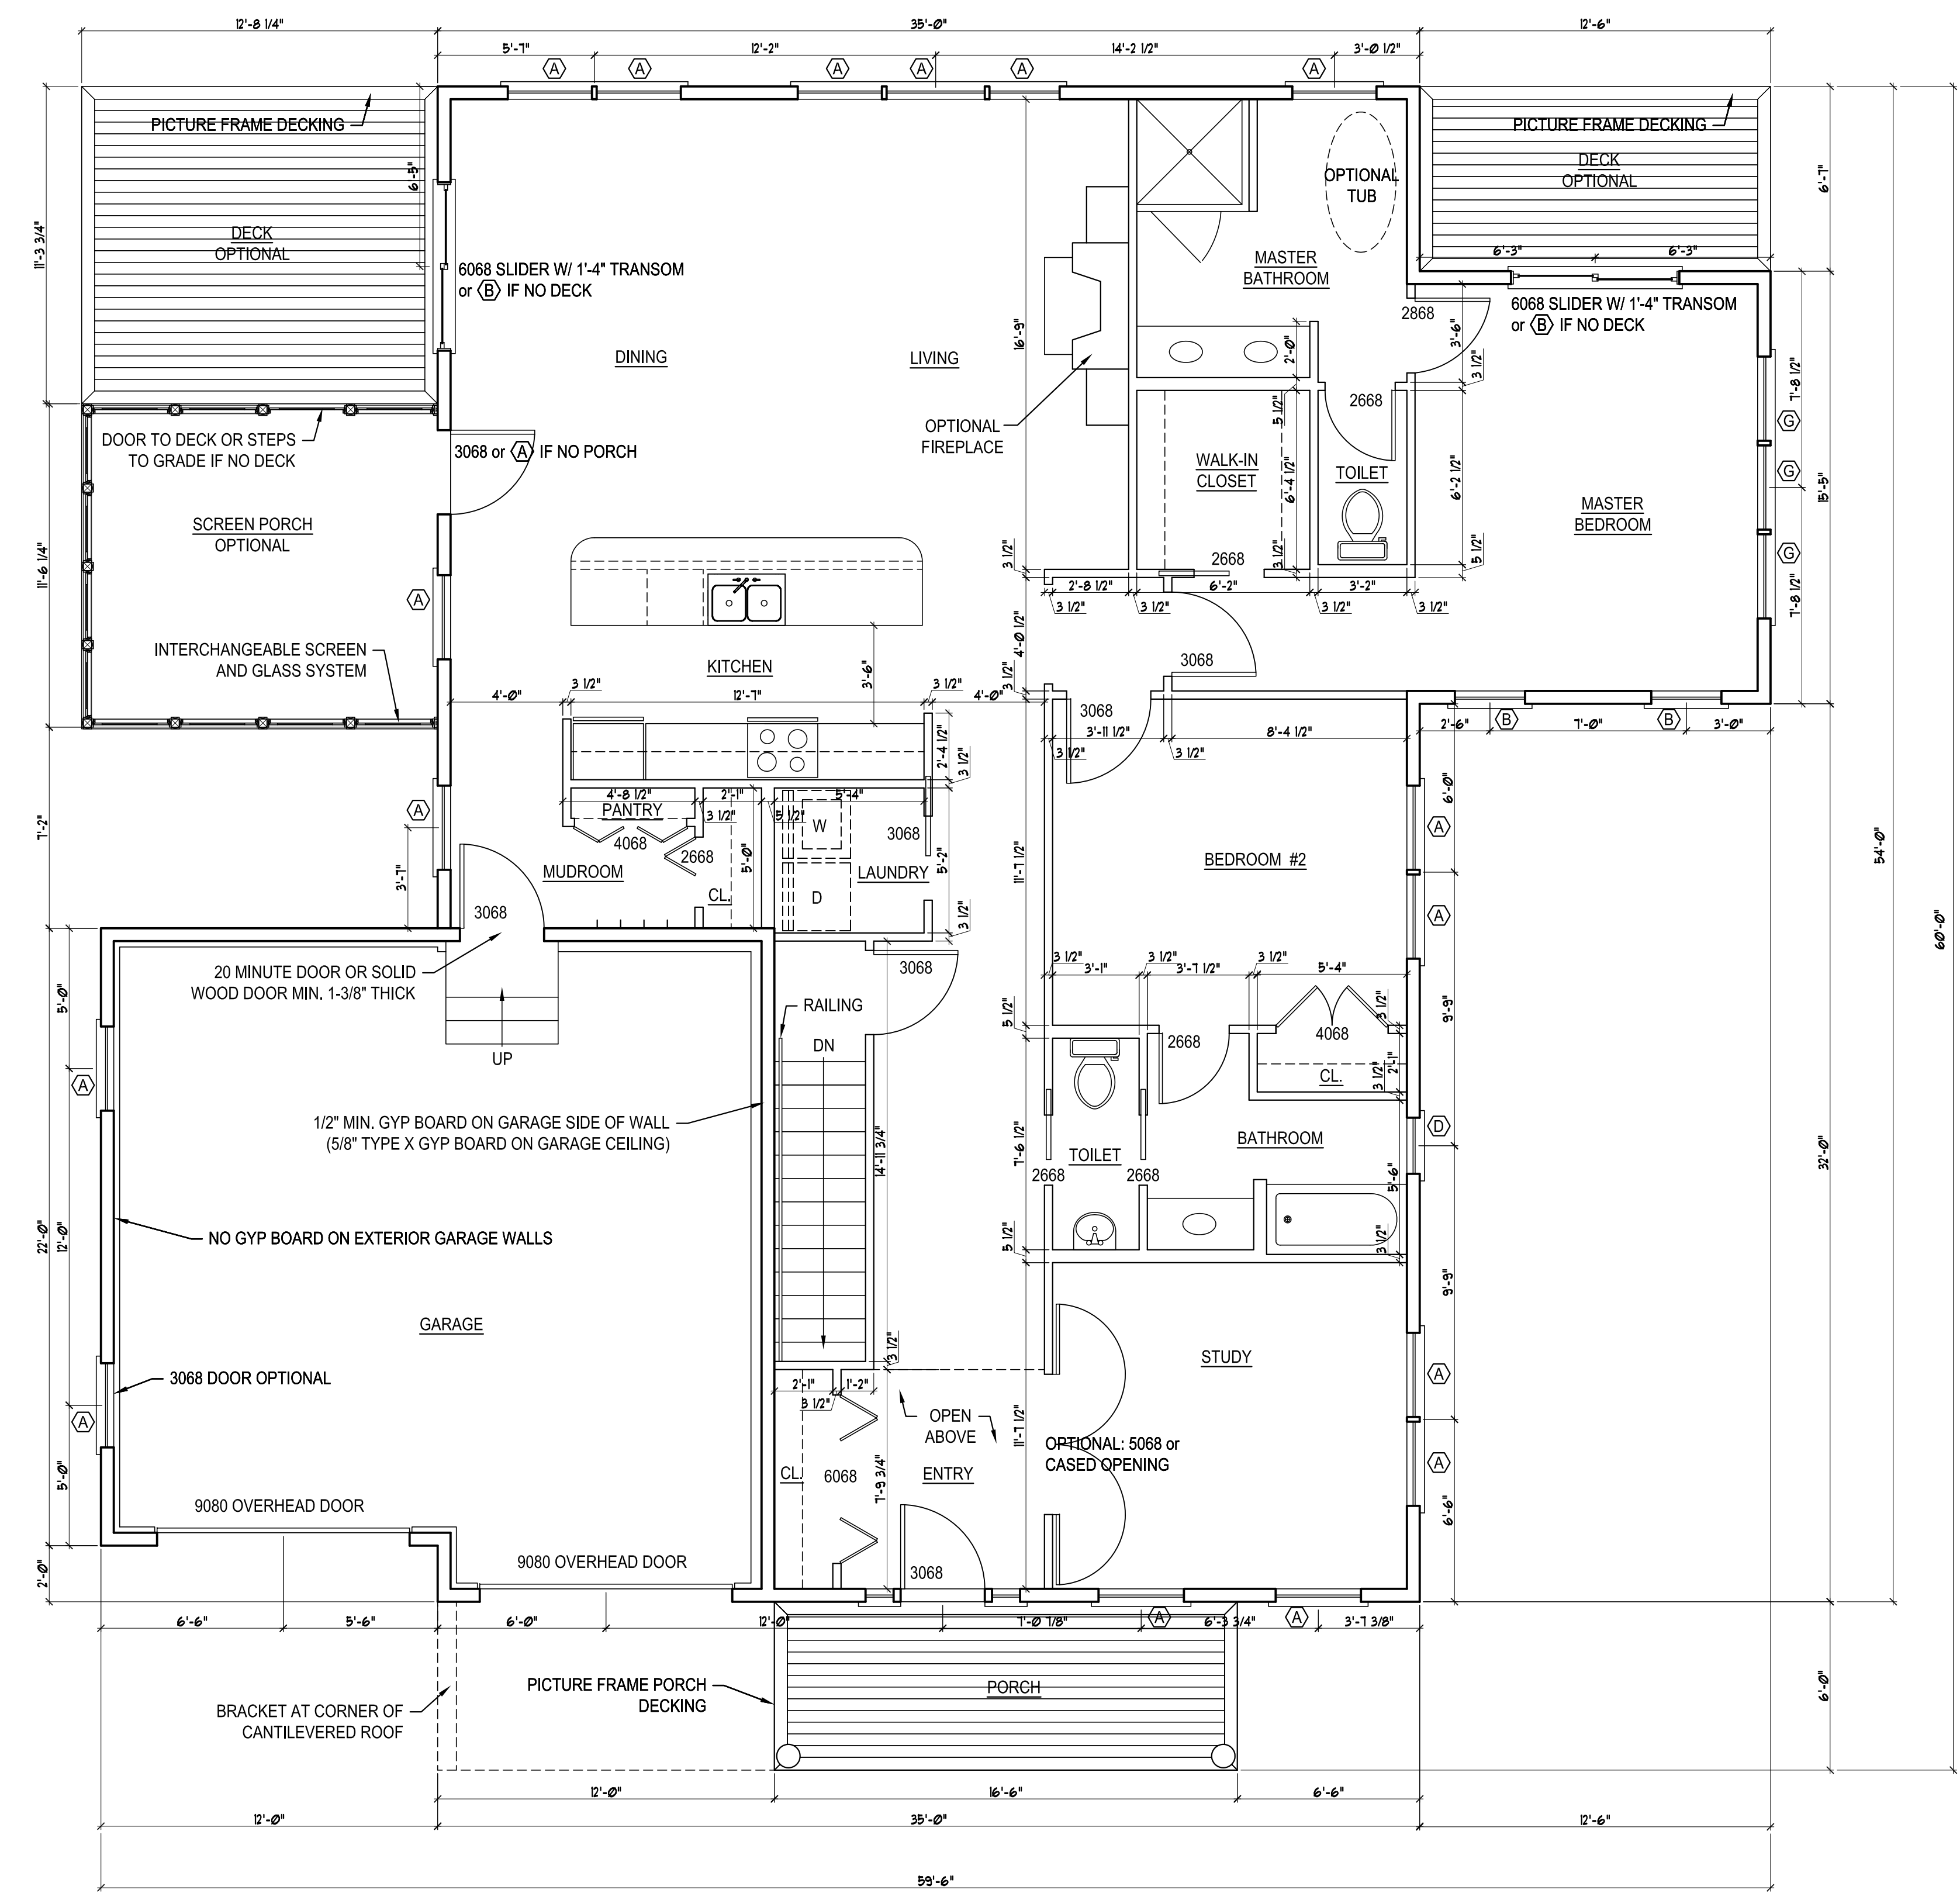


WINDOW SCHEDULE				
ALL WINDOWS: JELD - WHEN WITH SCREENS AND SOL GRIDS AS SHOWN ON ELEVATIONS				
TAG	SIZE	TYPE	MUNTIN	REMARKS
(A)	3'-0" x 5'-6"	DOUBLE HUNG	AS SHOWN	MEETS EGRESS REQUIREMENTS
(B)	2'-6" x 5'-6"	DOUBLE HUNG	AS SHOWN	MEETS EGRESS REQUIREMENTS
(C)	3'-0" x 4'-6"	DOUBLE HUNG	AS SHOWN	MEETS EGRESS REQUIREMENTS
(D)	2'-0" x 5'-6"	DOUBLE HUNG	AS SHOWN	MEETS EGRESS REQUIREMENTS
(E)	2'-6" x 4'-0"	CASEMENT	AS SHOWN	MEETS EGRESS REQUIREMENTS
(F)	2'-6" x 3'-8"	CASEMENT	AS SHOWN	MEETS EGRESS REQUIREMENTS
(G)	3'-0" x 2'-0"	AWNING	AS SHOWN	

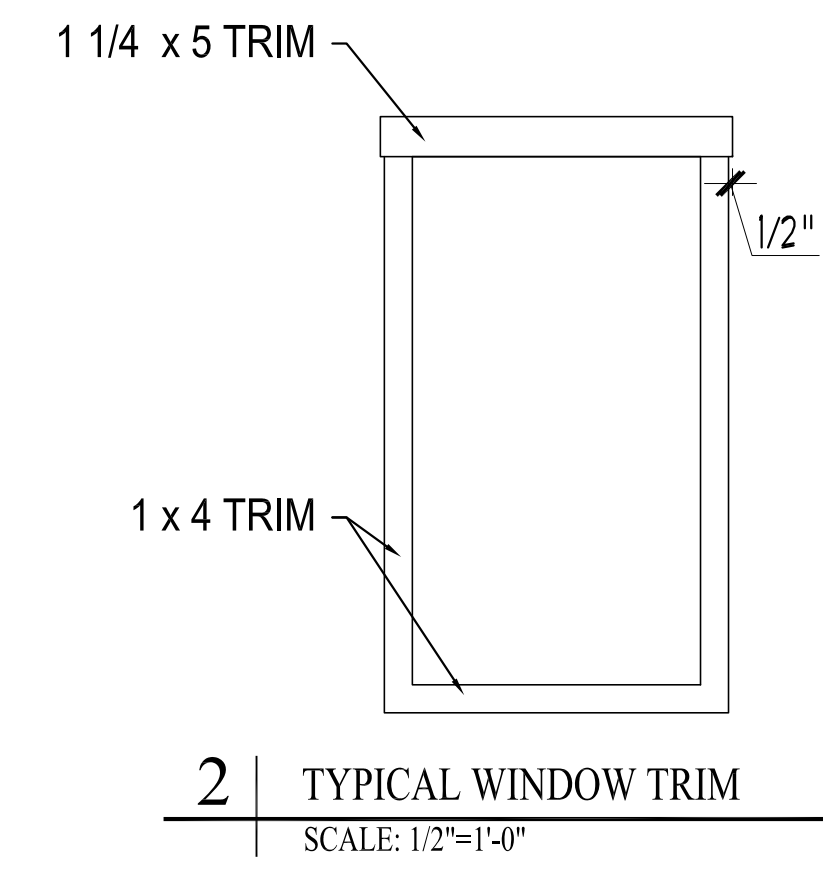

1 | FIRST FLOOR PLAN
SCALE: 1/4"=1'-0"

	TEXT	Address City, State
Prepared For:		
Consulting Engineer:		
Architect:	ARCHETYPE architects 48 Union Wharf Portland, Maine 04101 (207) 772-6022 Fax (207) 772-4056	
Project:	THE CUMBERLAND VILLAGE GREEN CUMBERLAND, MAINE	
Revisions:		
Date:	21 Oct 2011	Scale: 1/4" = 1'-0"
FIRST FLOOR PLAN		
A1		